



SAMÞYKKT
02. DES. 2009
af bygg. nefnd Rangárbings bs.

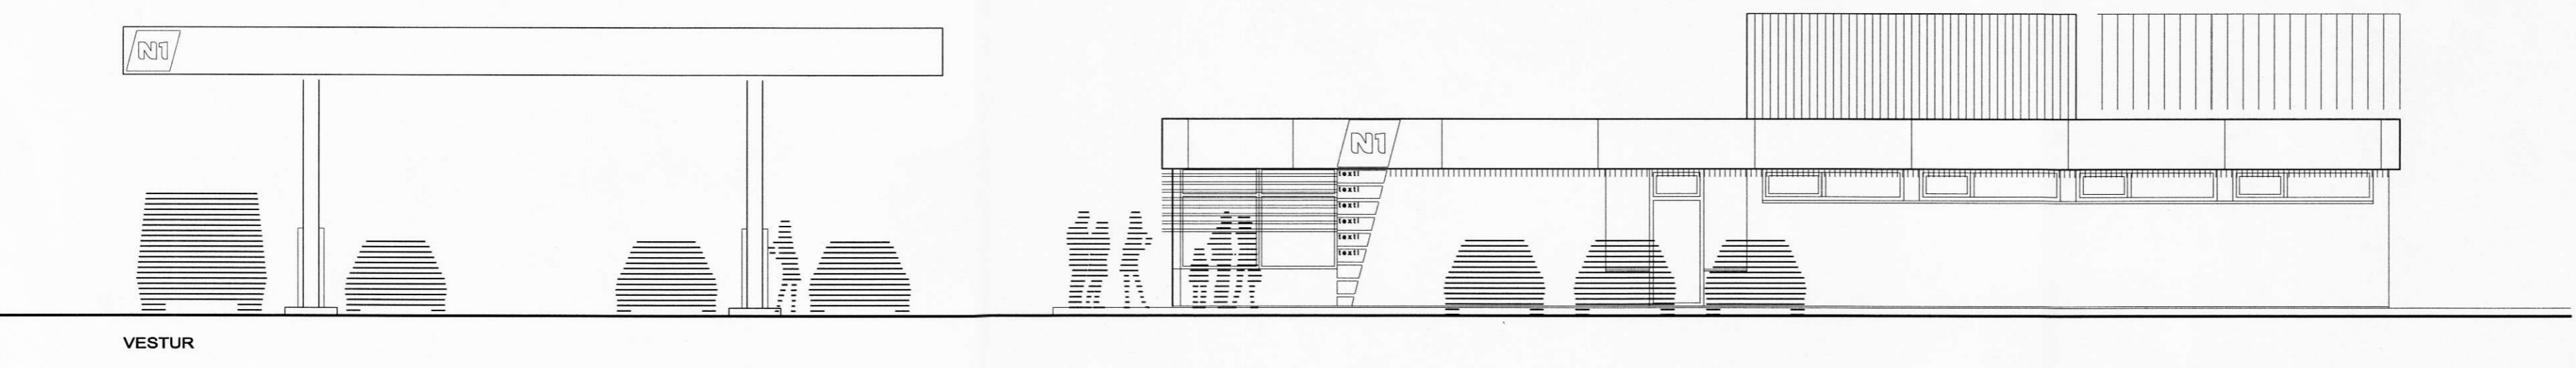

Breytt.:
Mkv.: 1:100
10.12.2009
Teiknun: je
0104

Asturvegur 3
860 Hvolsvelli
Útlit

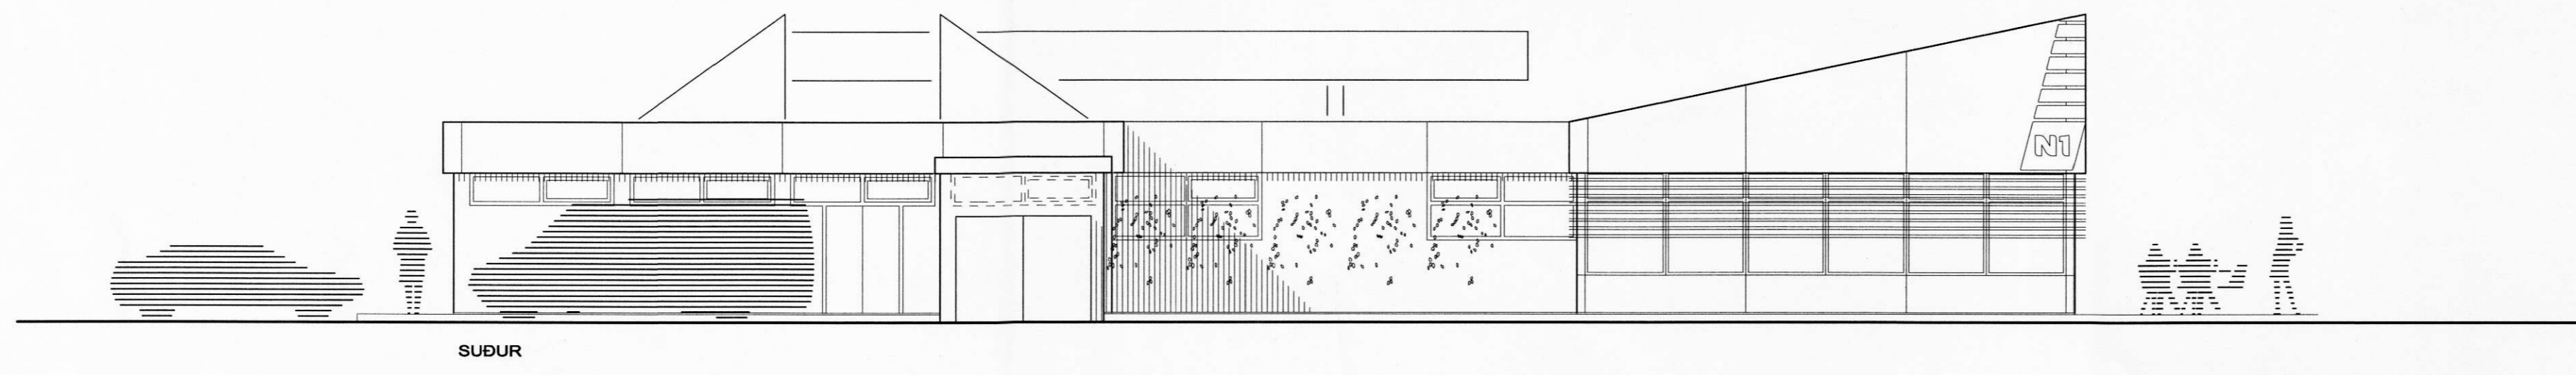

INGIMUNDUR SVEINSSON 210442 2869
JÓHANN EINARSSON 050252 7799

Teiknistofa
Ingimundar
Sveinssonar
Ingólfsstræti 3
101 Reykjavík
Sími 5204900
Fax 5204901
tis @ tis.is
www. tis. is

