

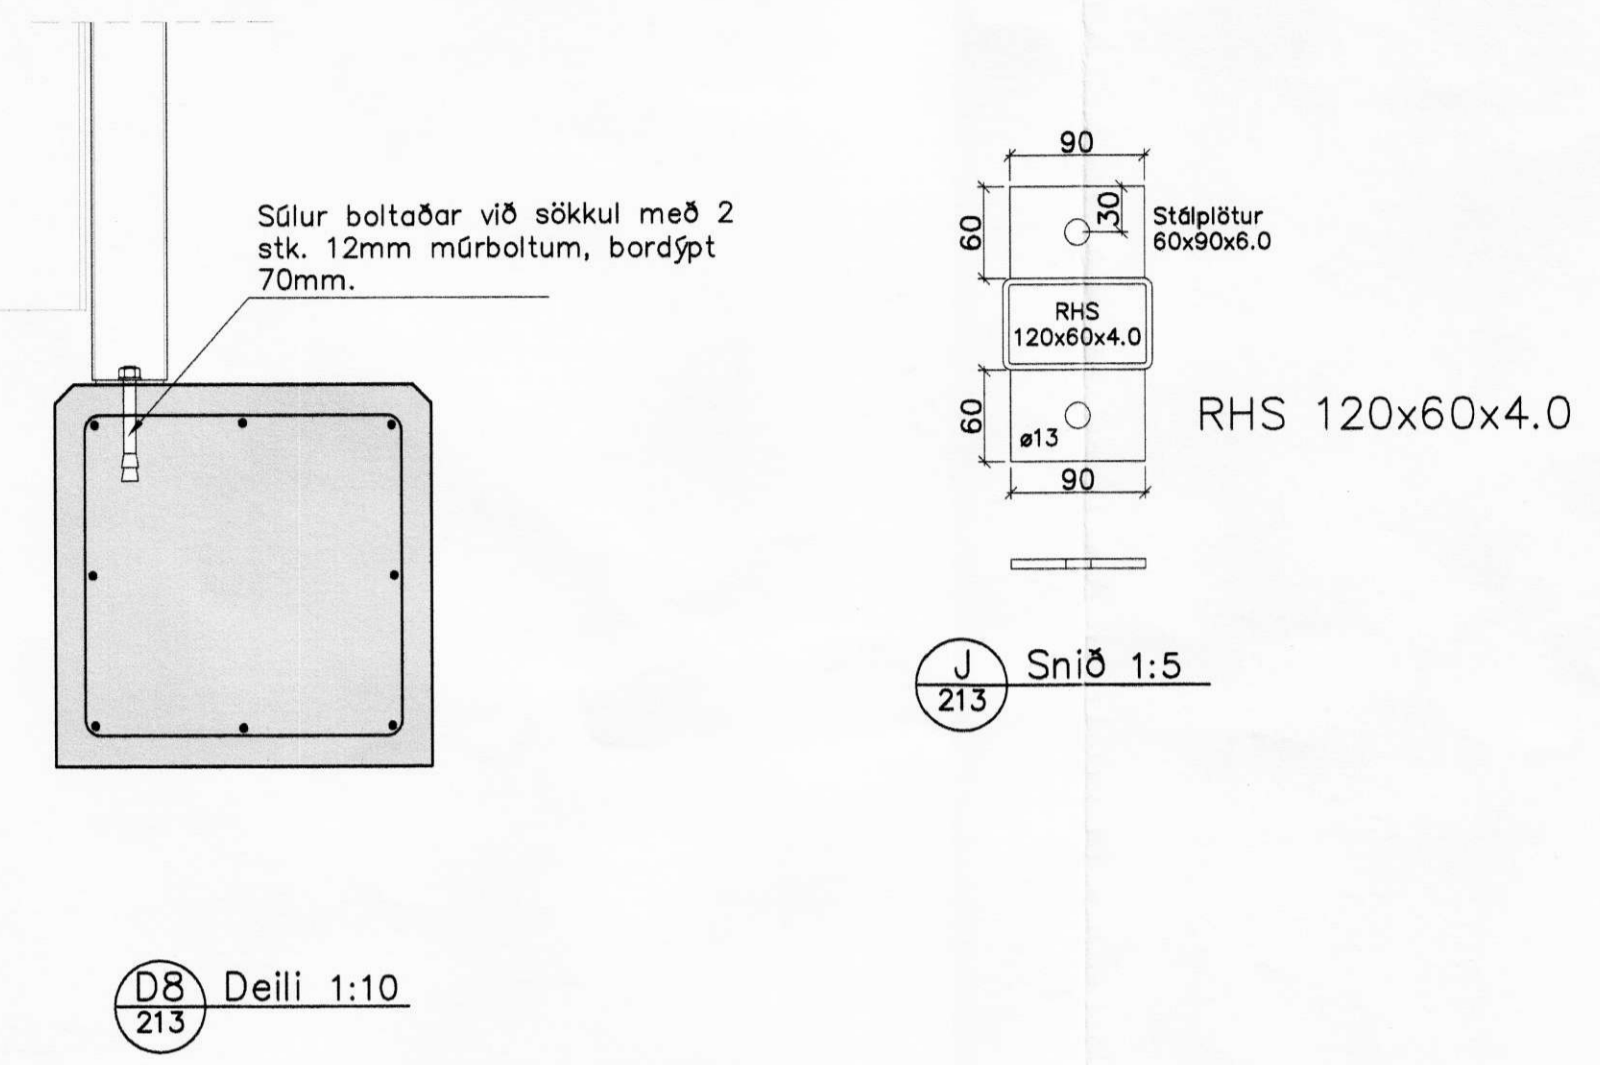
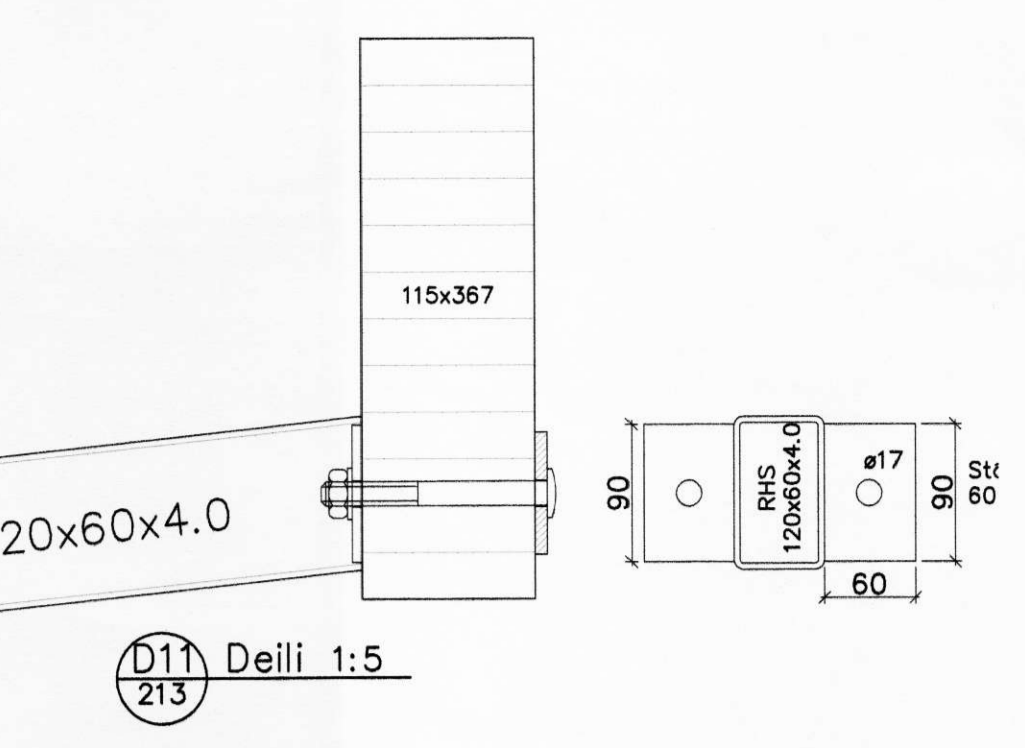
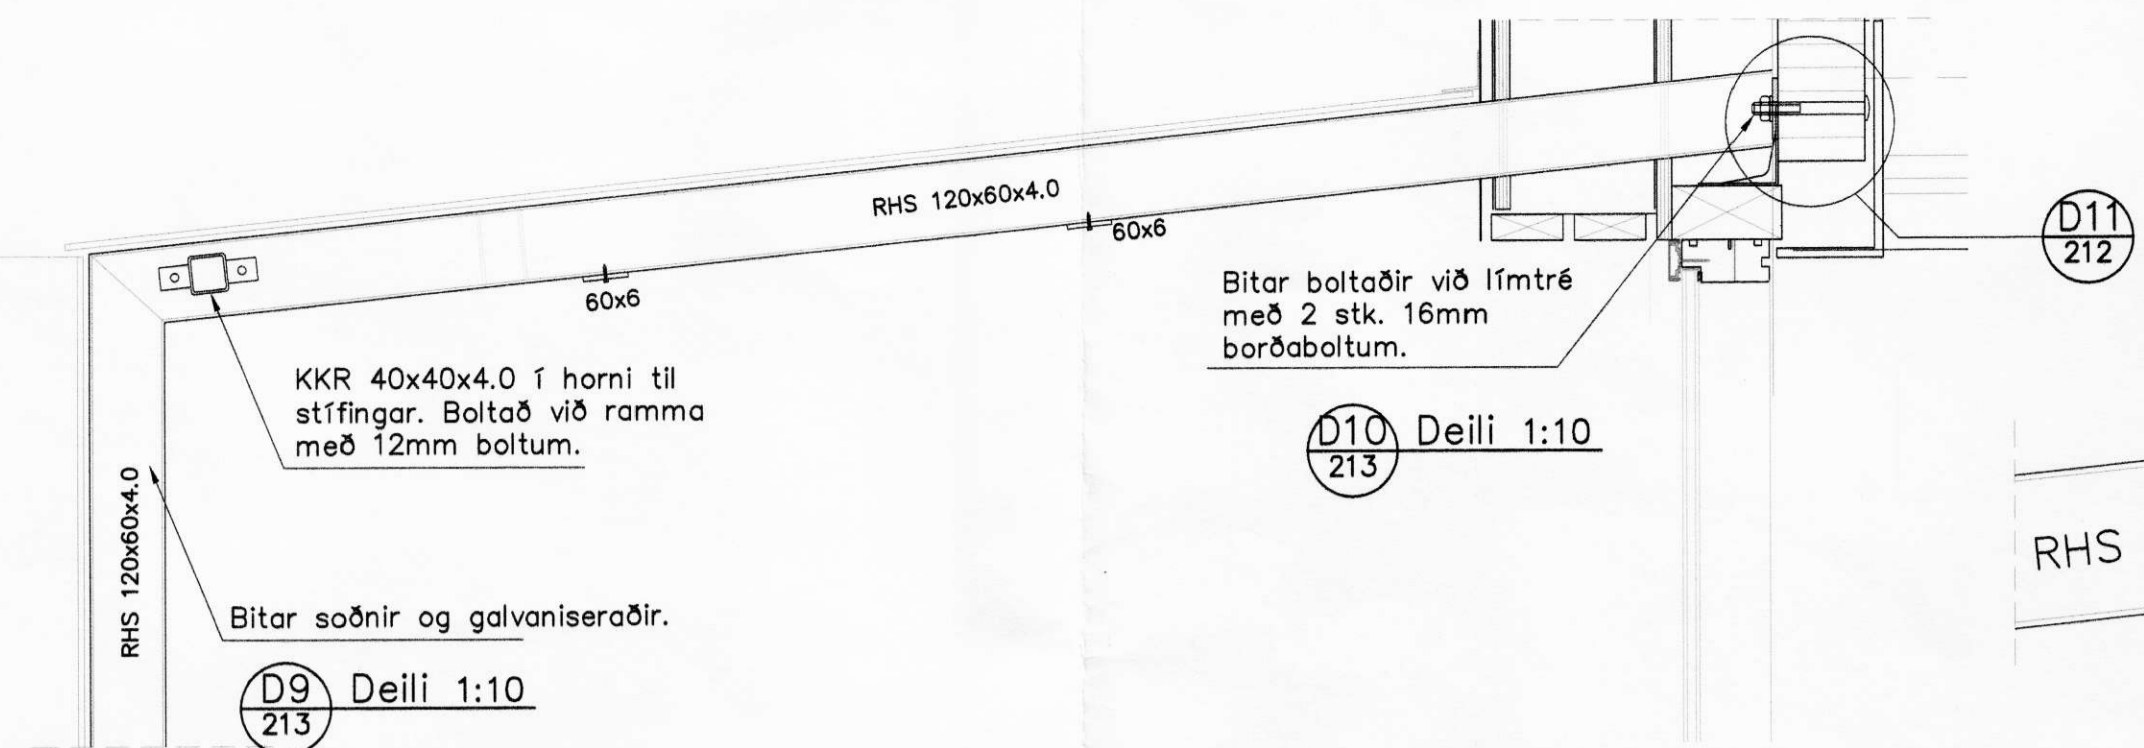
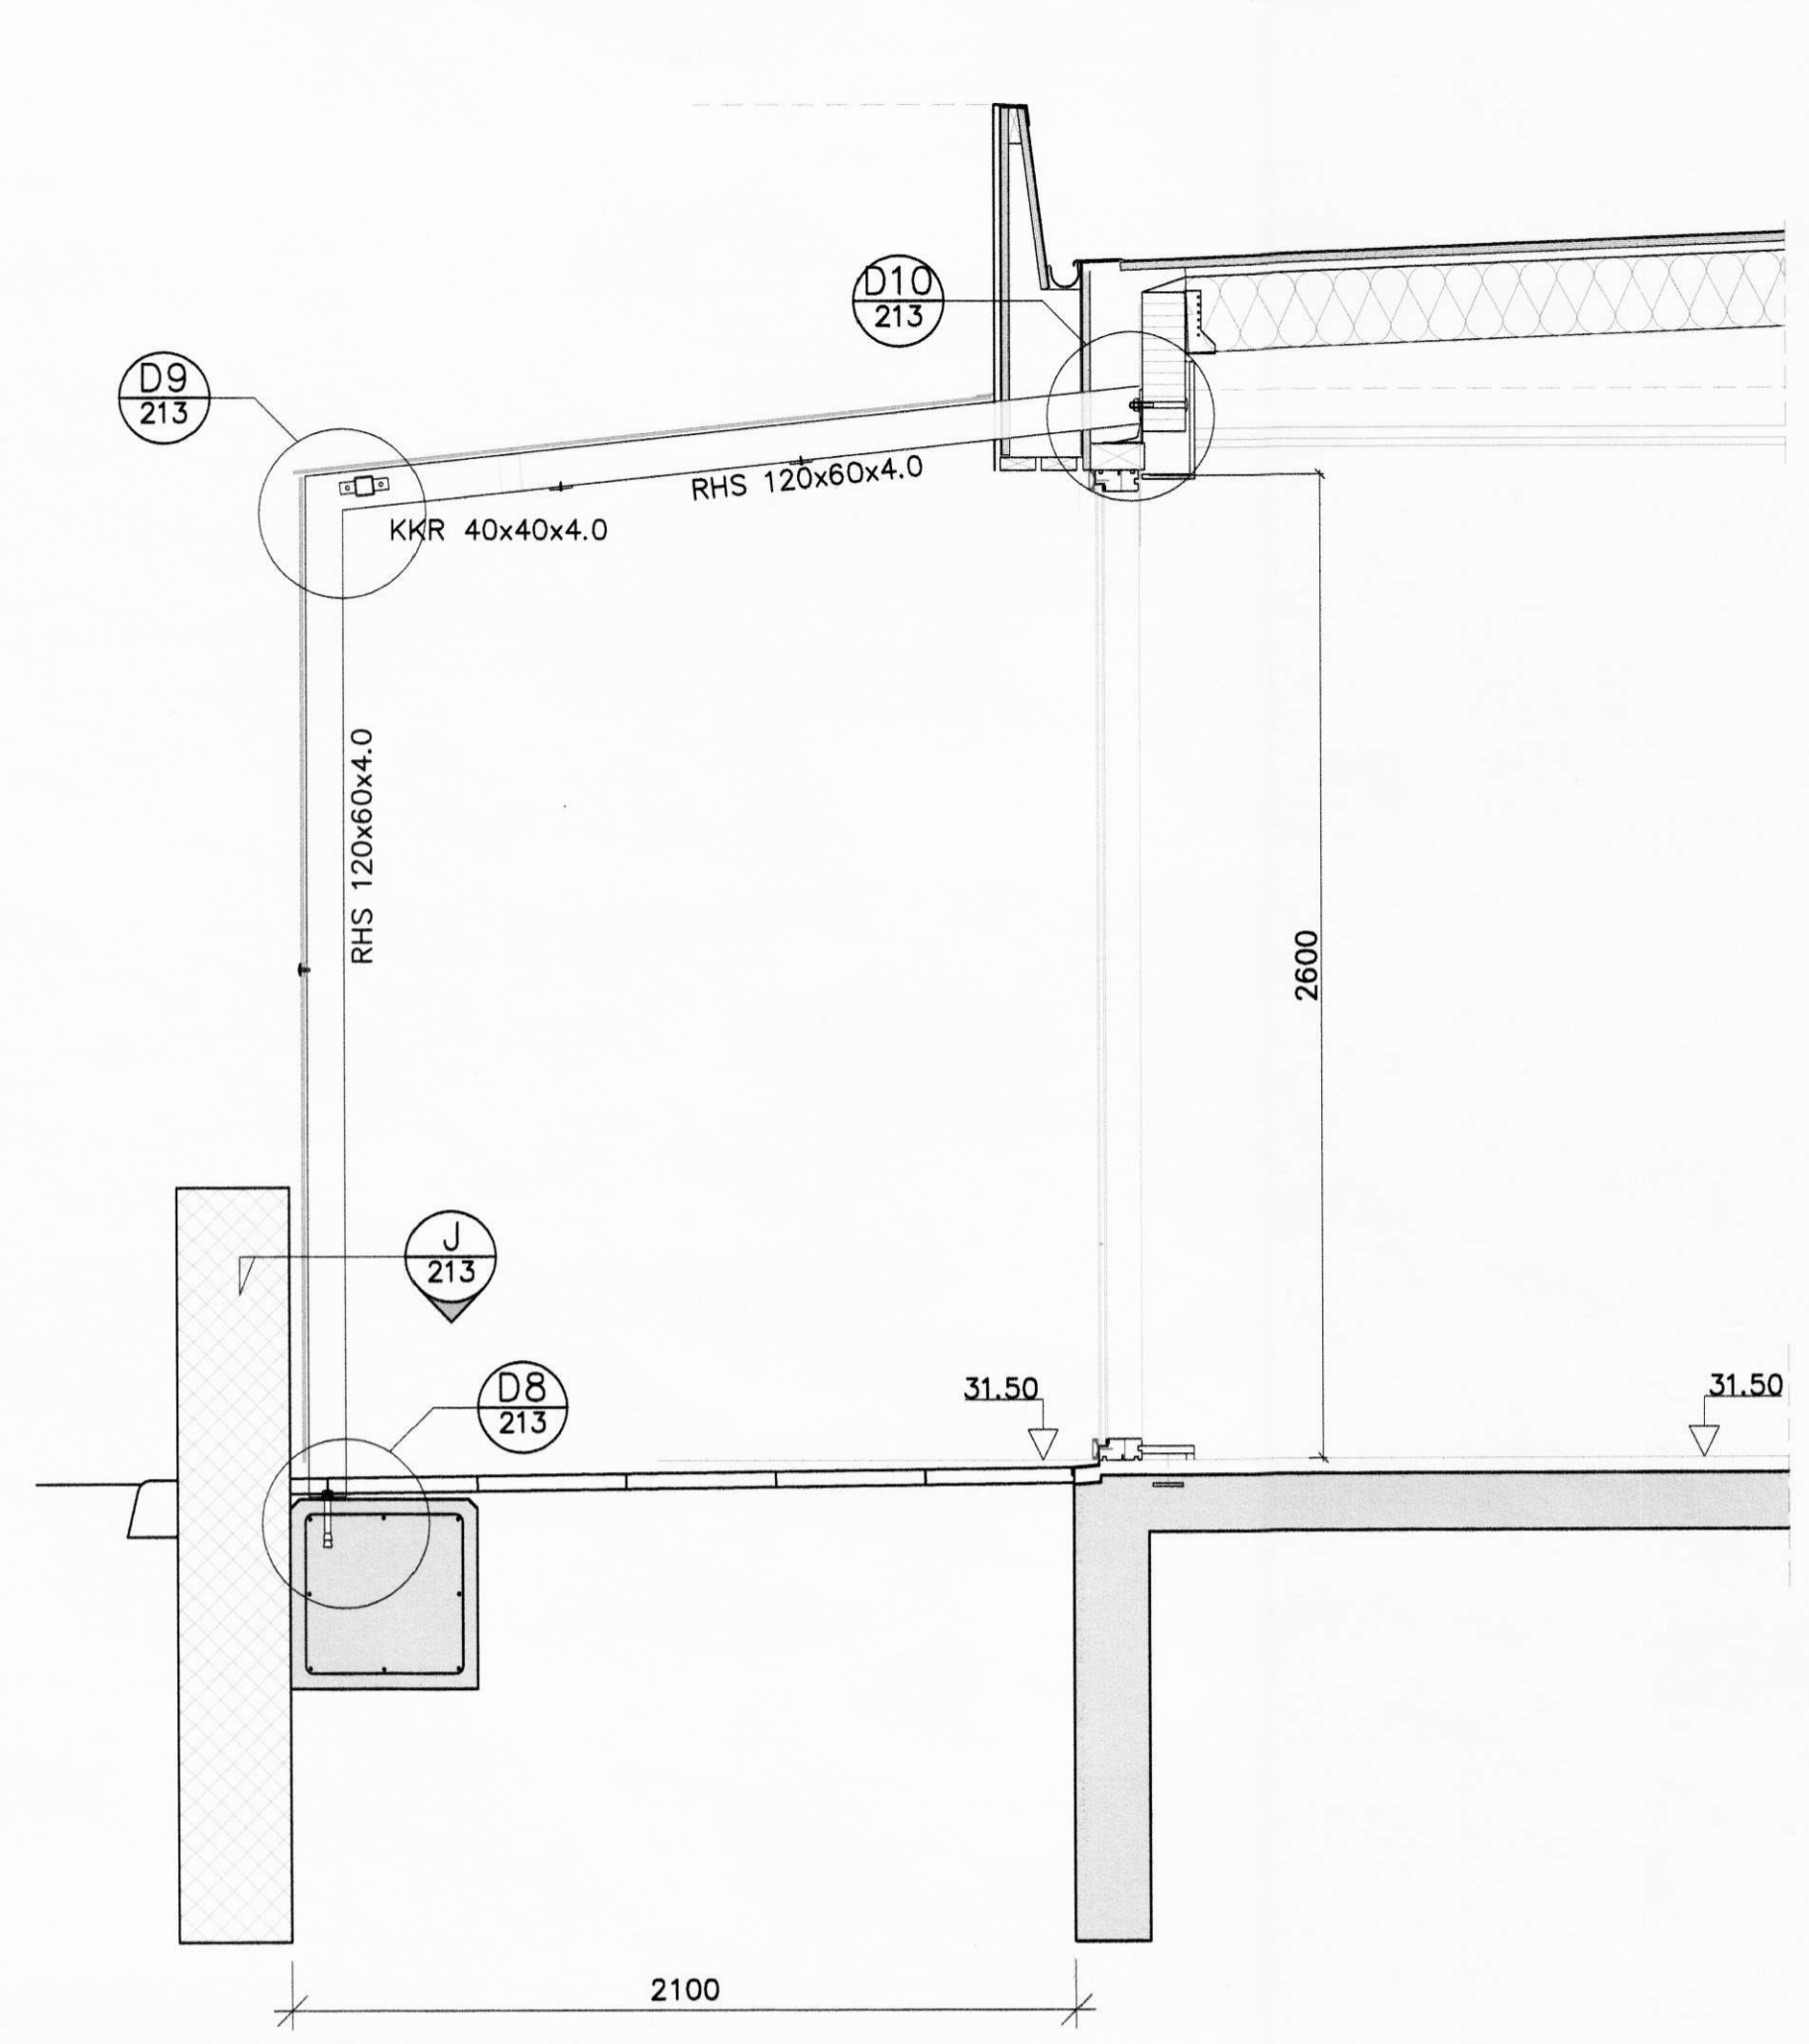


MÖTTEKID
0 8. APR. 2010

| DAGS: | NR: | BREYTINGAR: | SAMR.: |
|-------|-----|-------------|--------|
| | | | |
| | | | |
| | | | |

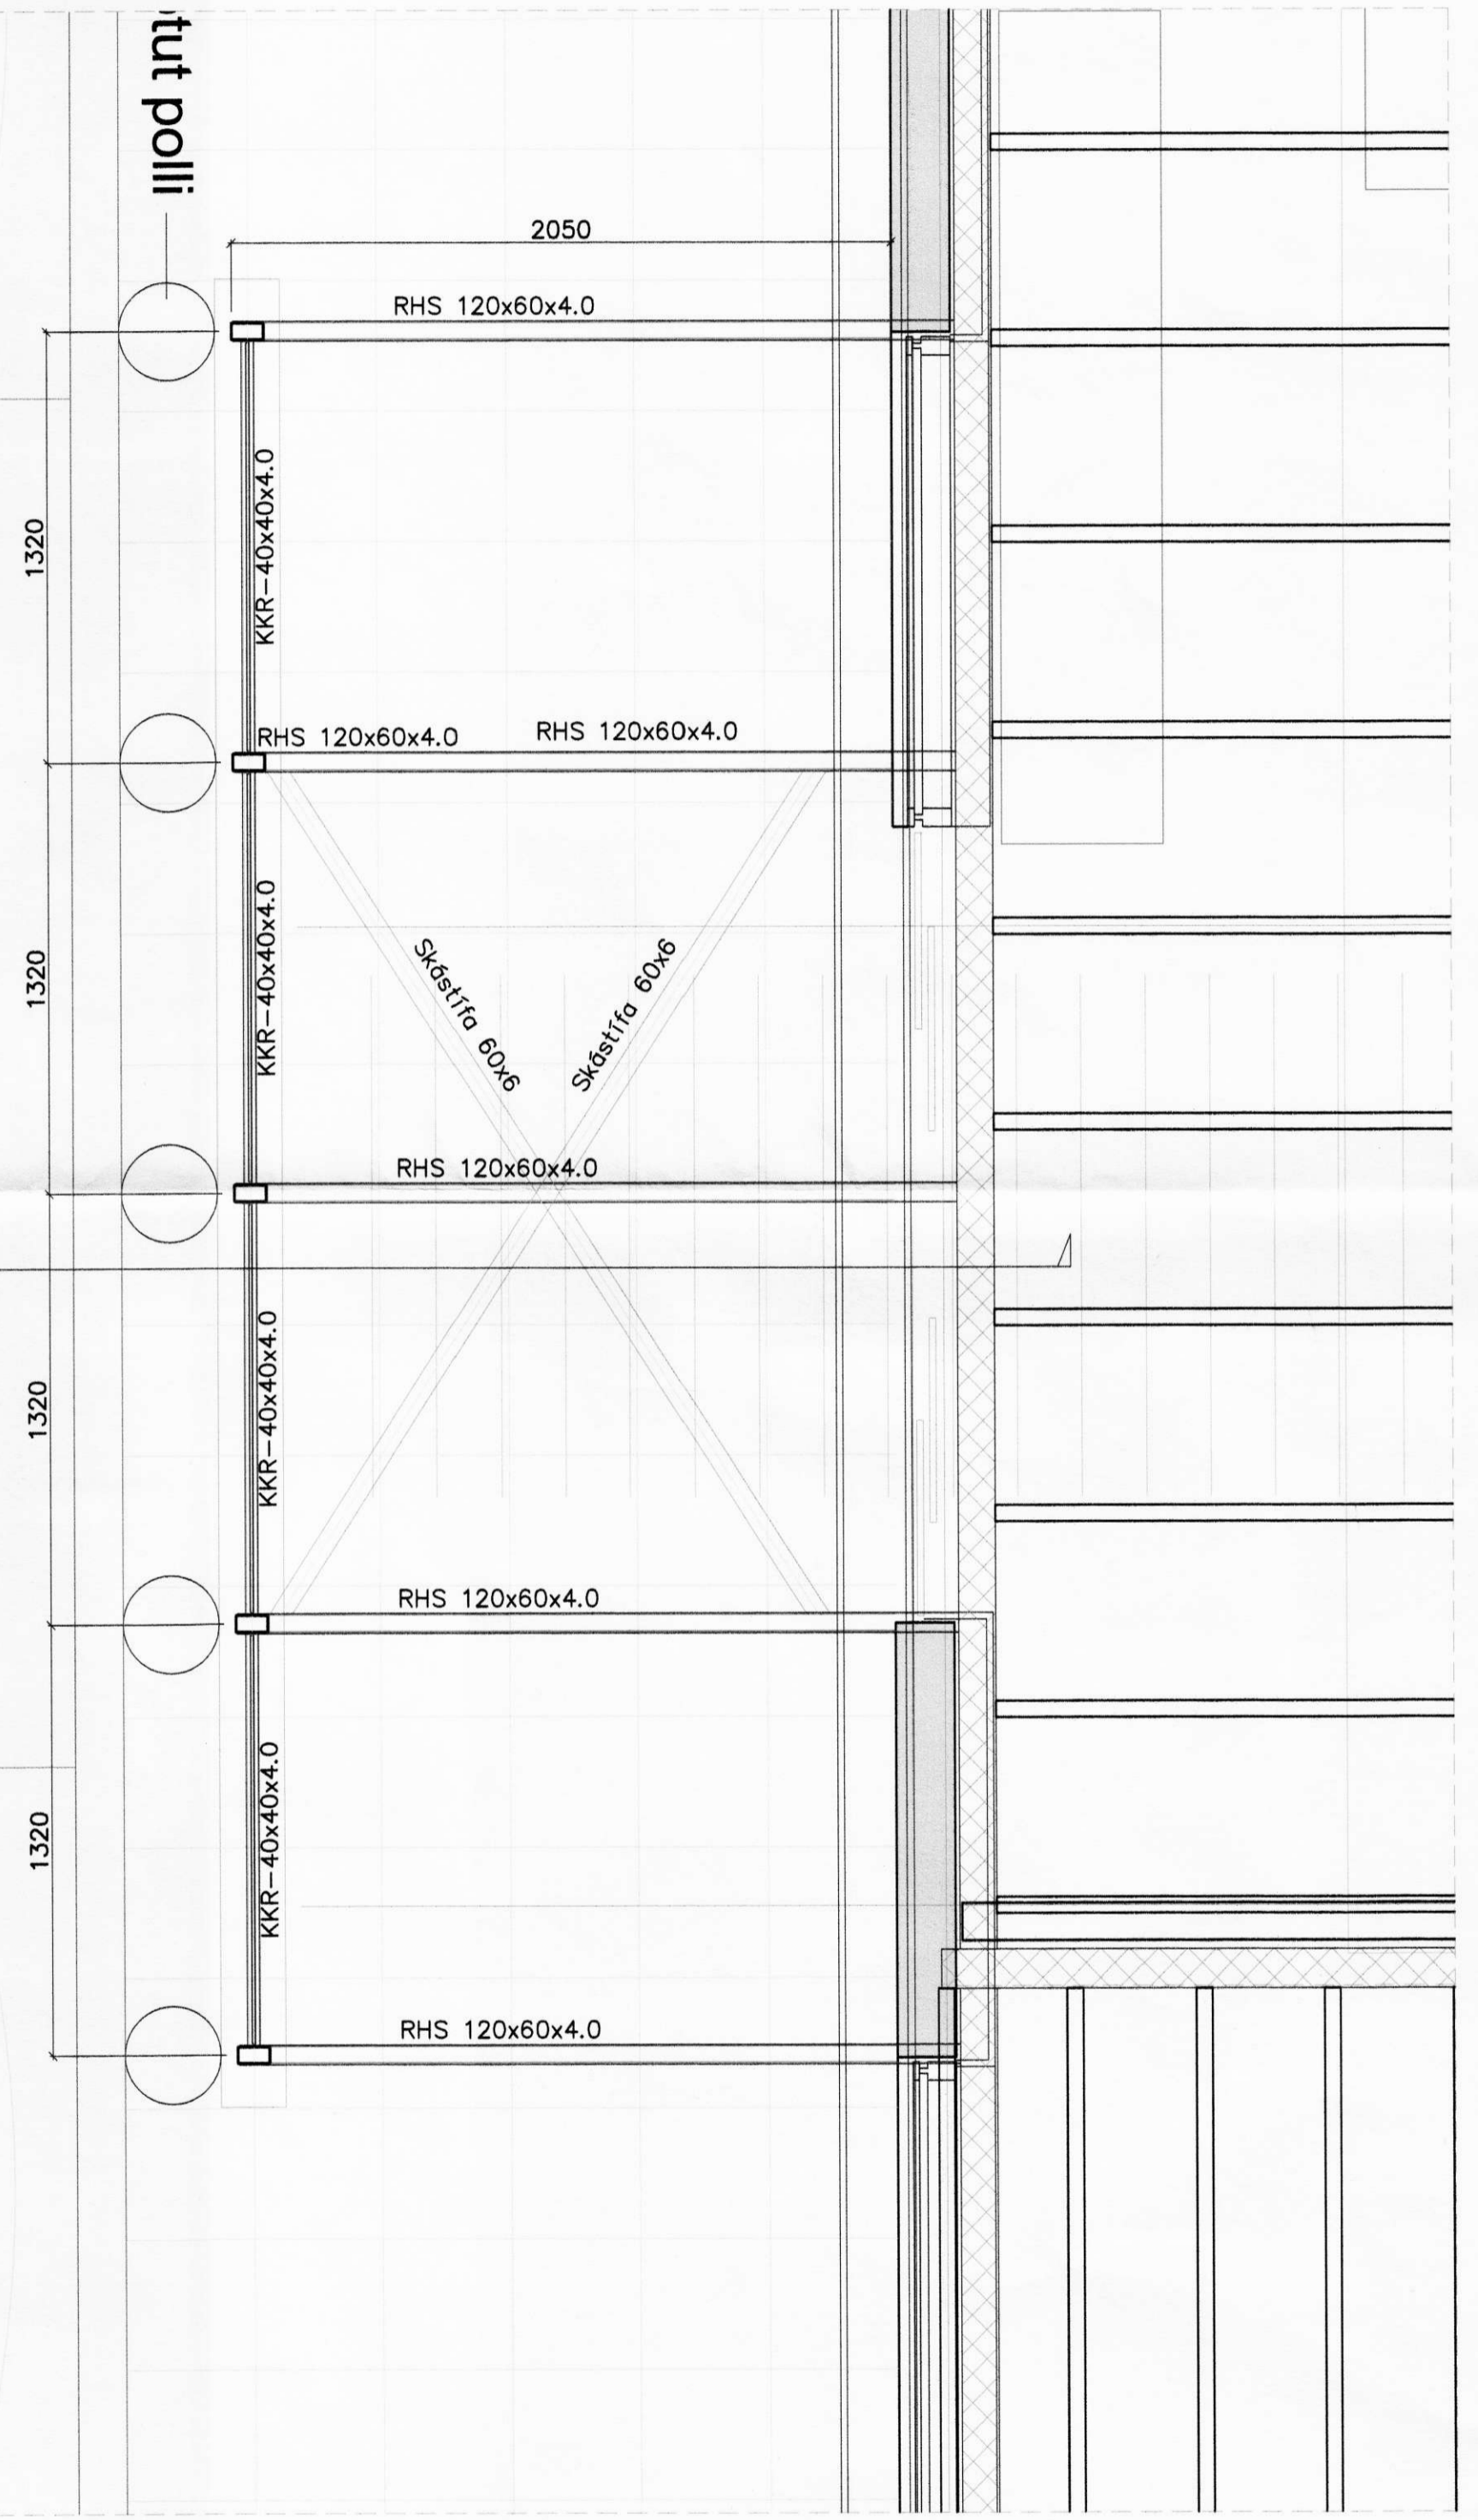

K Snið 1:20

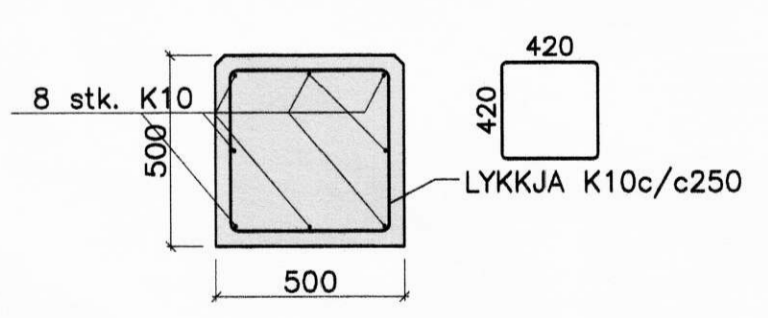

Grunnmynd skyggis
Mkv. 1:20

SKÝRINGAR SJÁ TEIKN. NR. 200

VERKFRÆÐIÞJÓNUSTAN EHF

| | | |
|--|-----------------------------------|------------|
| SKIPAN 19 - 108 REYKJAVÍK - Sími: 517 9050 - NETFANG: tekn@tekn.is | DRÖGUR: | 30.03.2010 |
| Austurvegur 3 - Viðbygging | Jón Guðmundsson 280235-4328 | 211 |
| Hvolsvöllur | Guðmundur Hansson 191263-3649 | 09-46 |
| DRÖGUR: | Sveinir M. Sigurðsson 180867-3419 | 213 |
| DRÖGUR: | Timbur | 1:20/10 |
| DRÖGUR: | 213 | 213 |

