


Samþykkt af byggingarnefni
Hvolsvallar


03.03.1999
Ragnar Ebersson

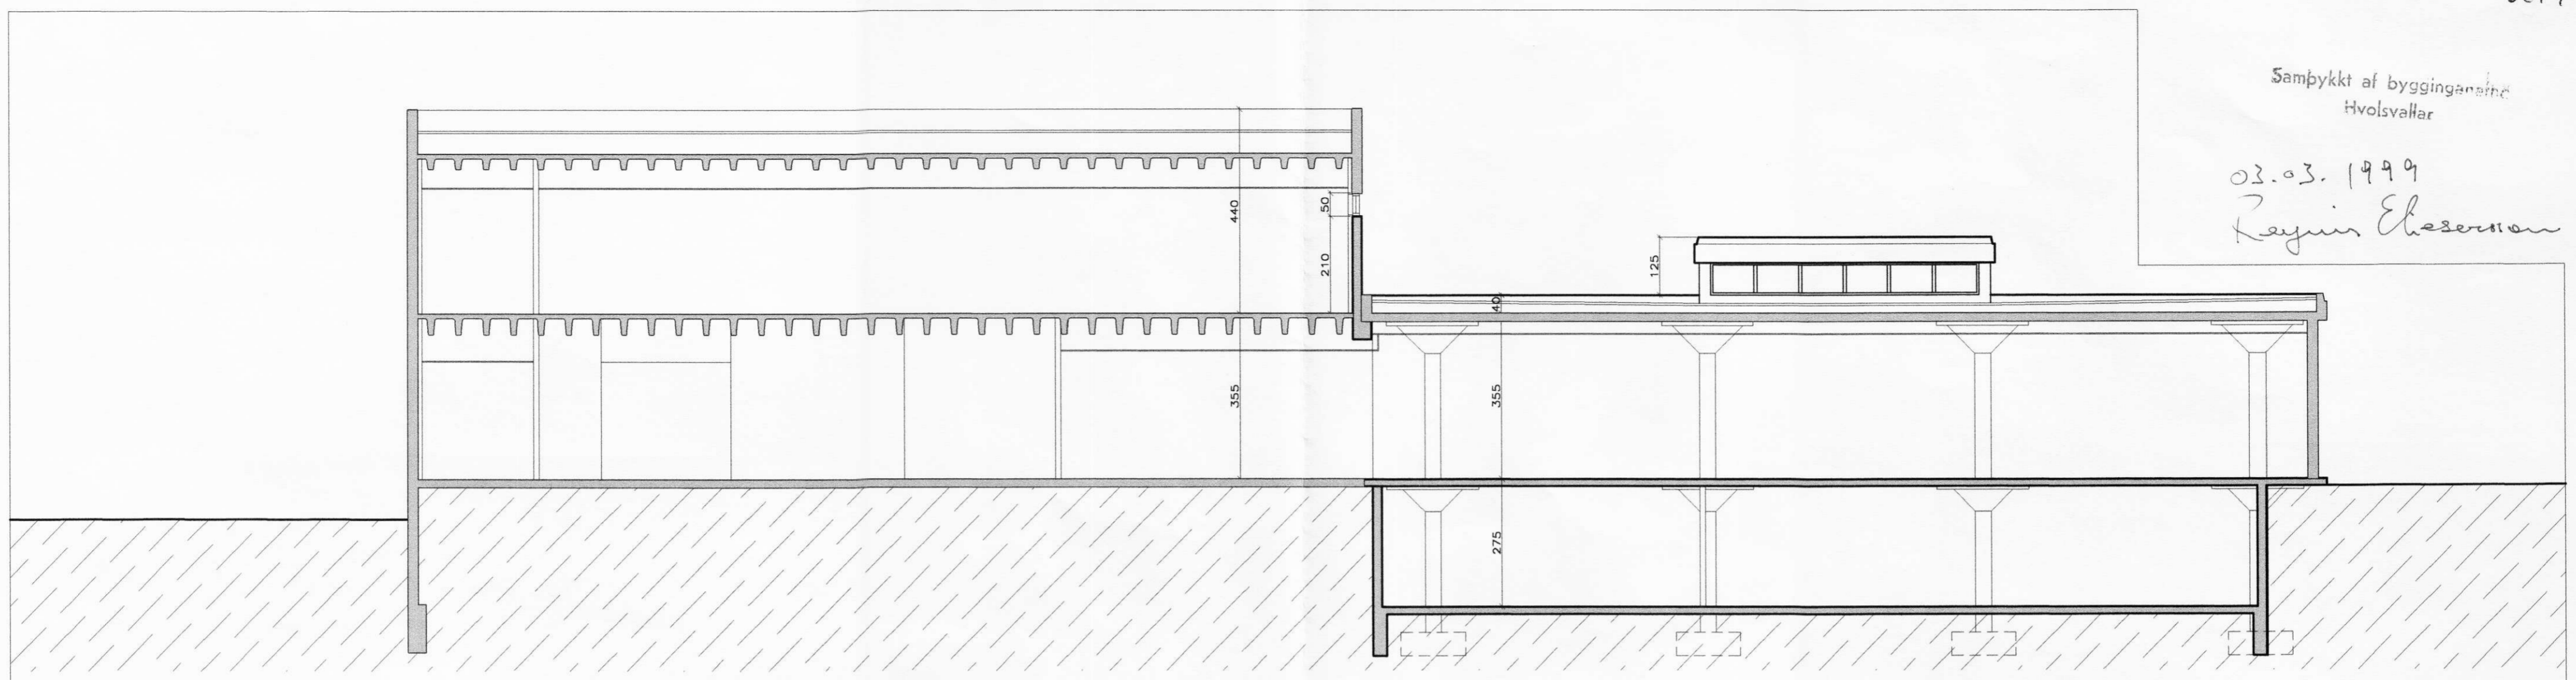

SNEIDING



NORÐURHLÍÐ

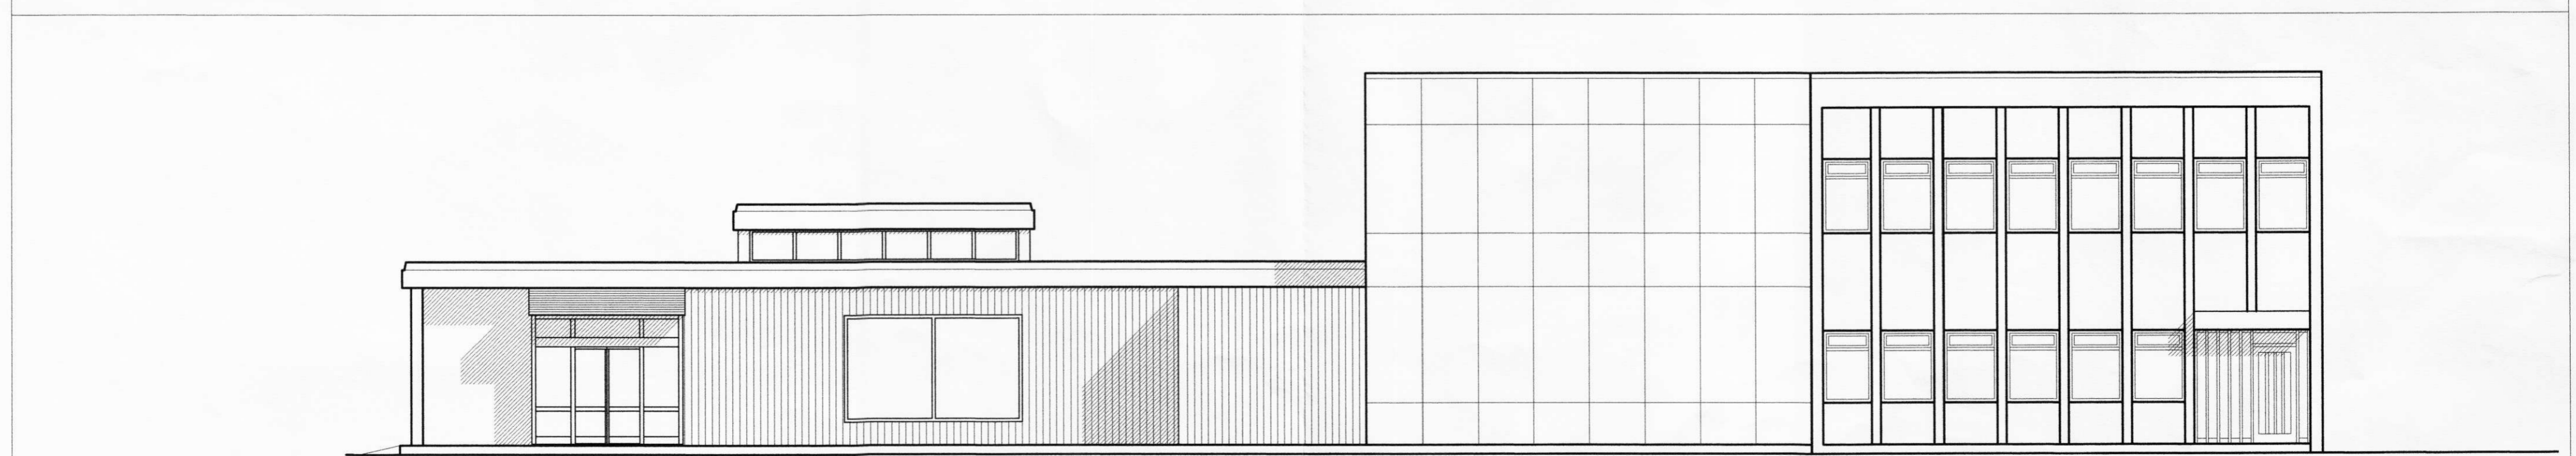

SUÐURHLÍÐ

ANDDYRI