



SNEIDING A 1:25

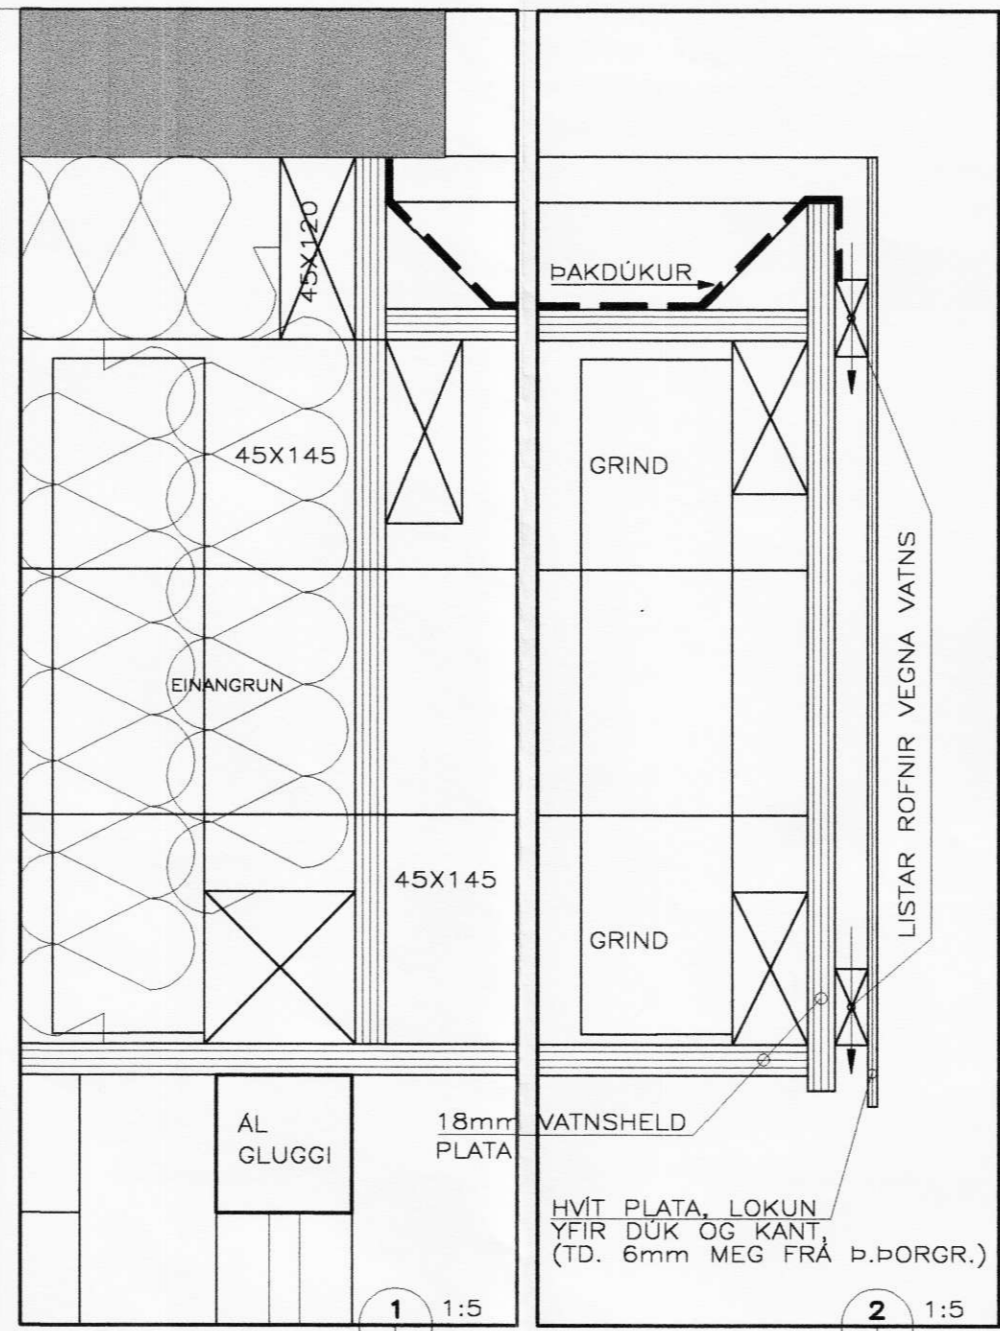


1 1:5 2 1:5



UTLIT 1:25 RENNIHURDIR

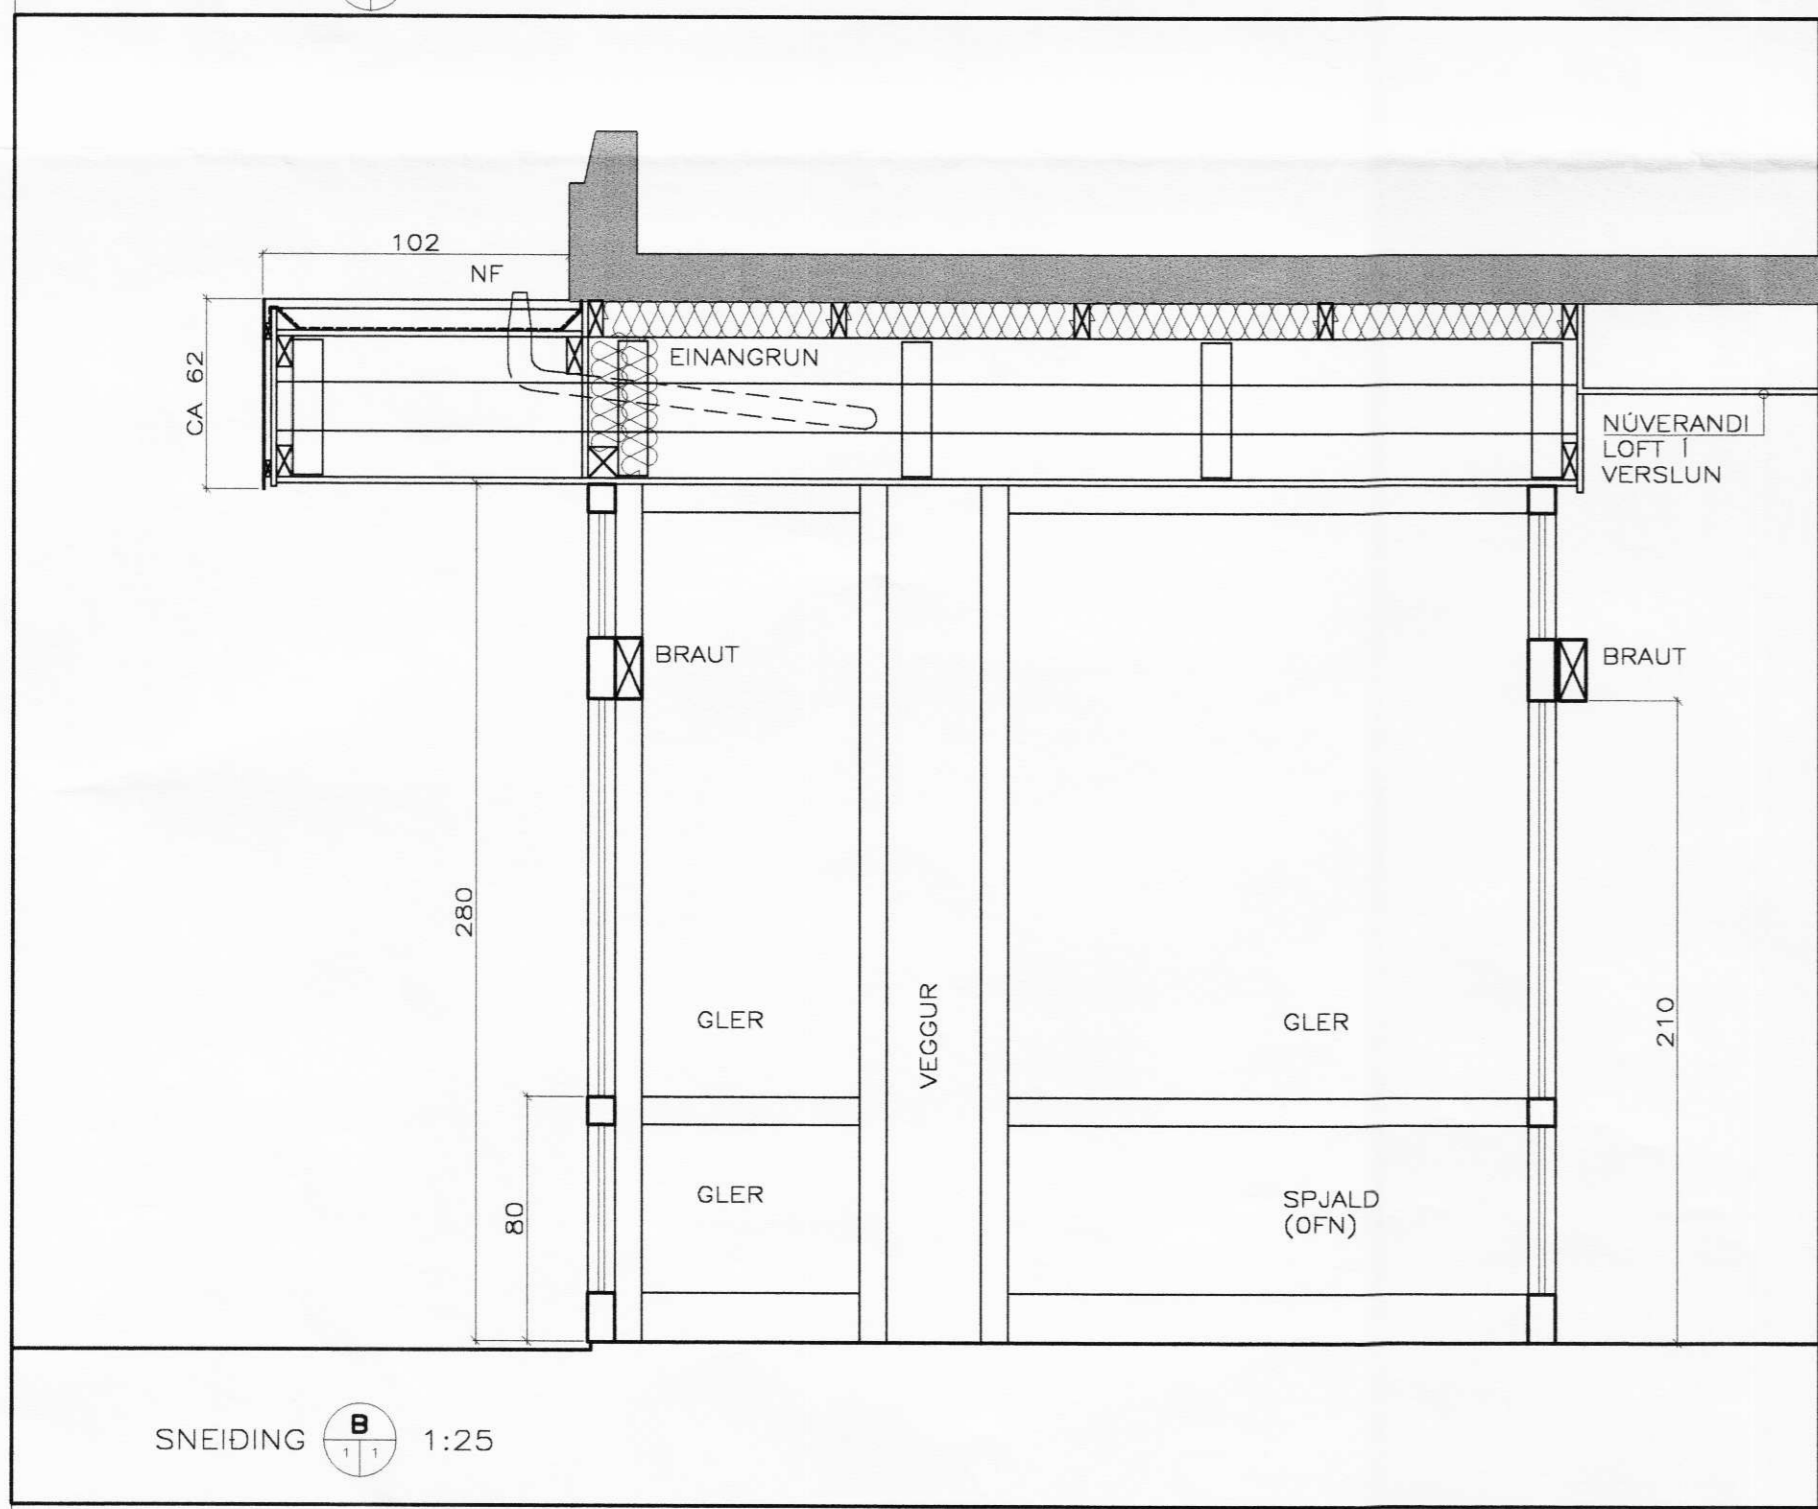

SNEIDING B 1:25

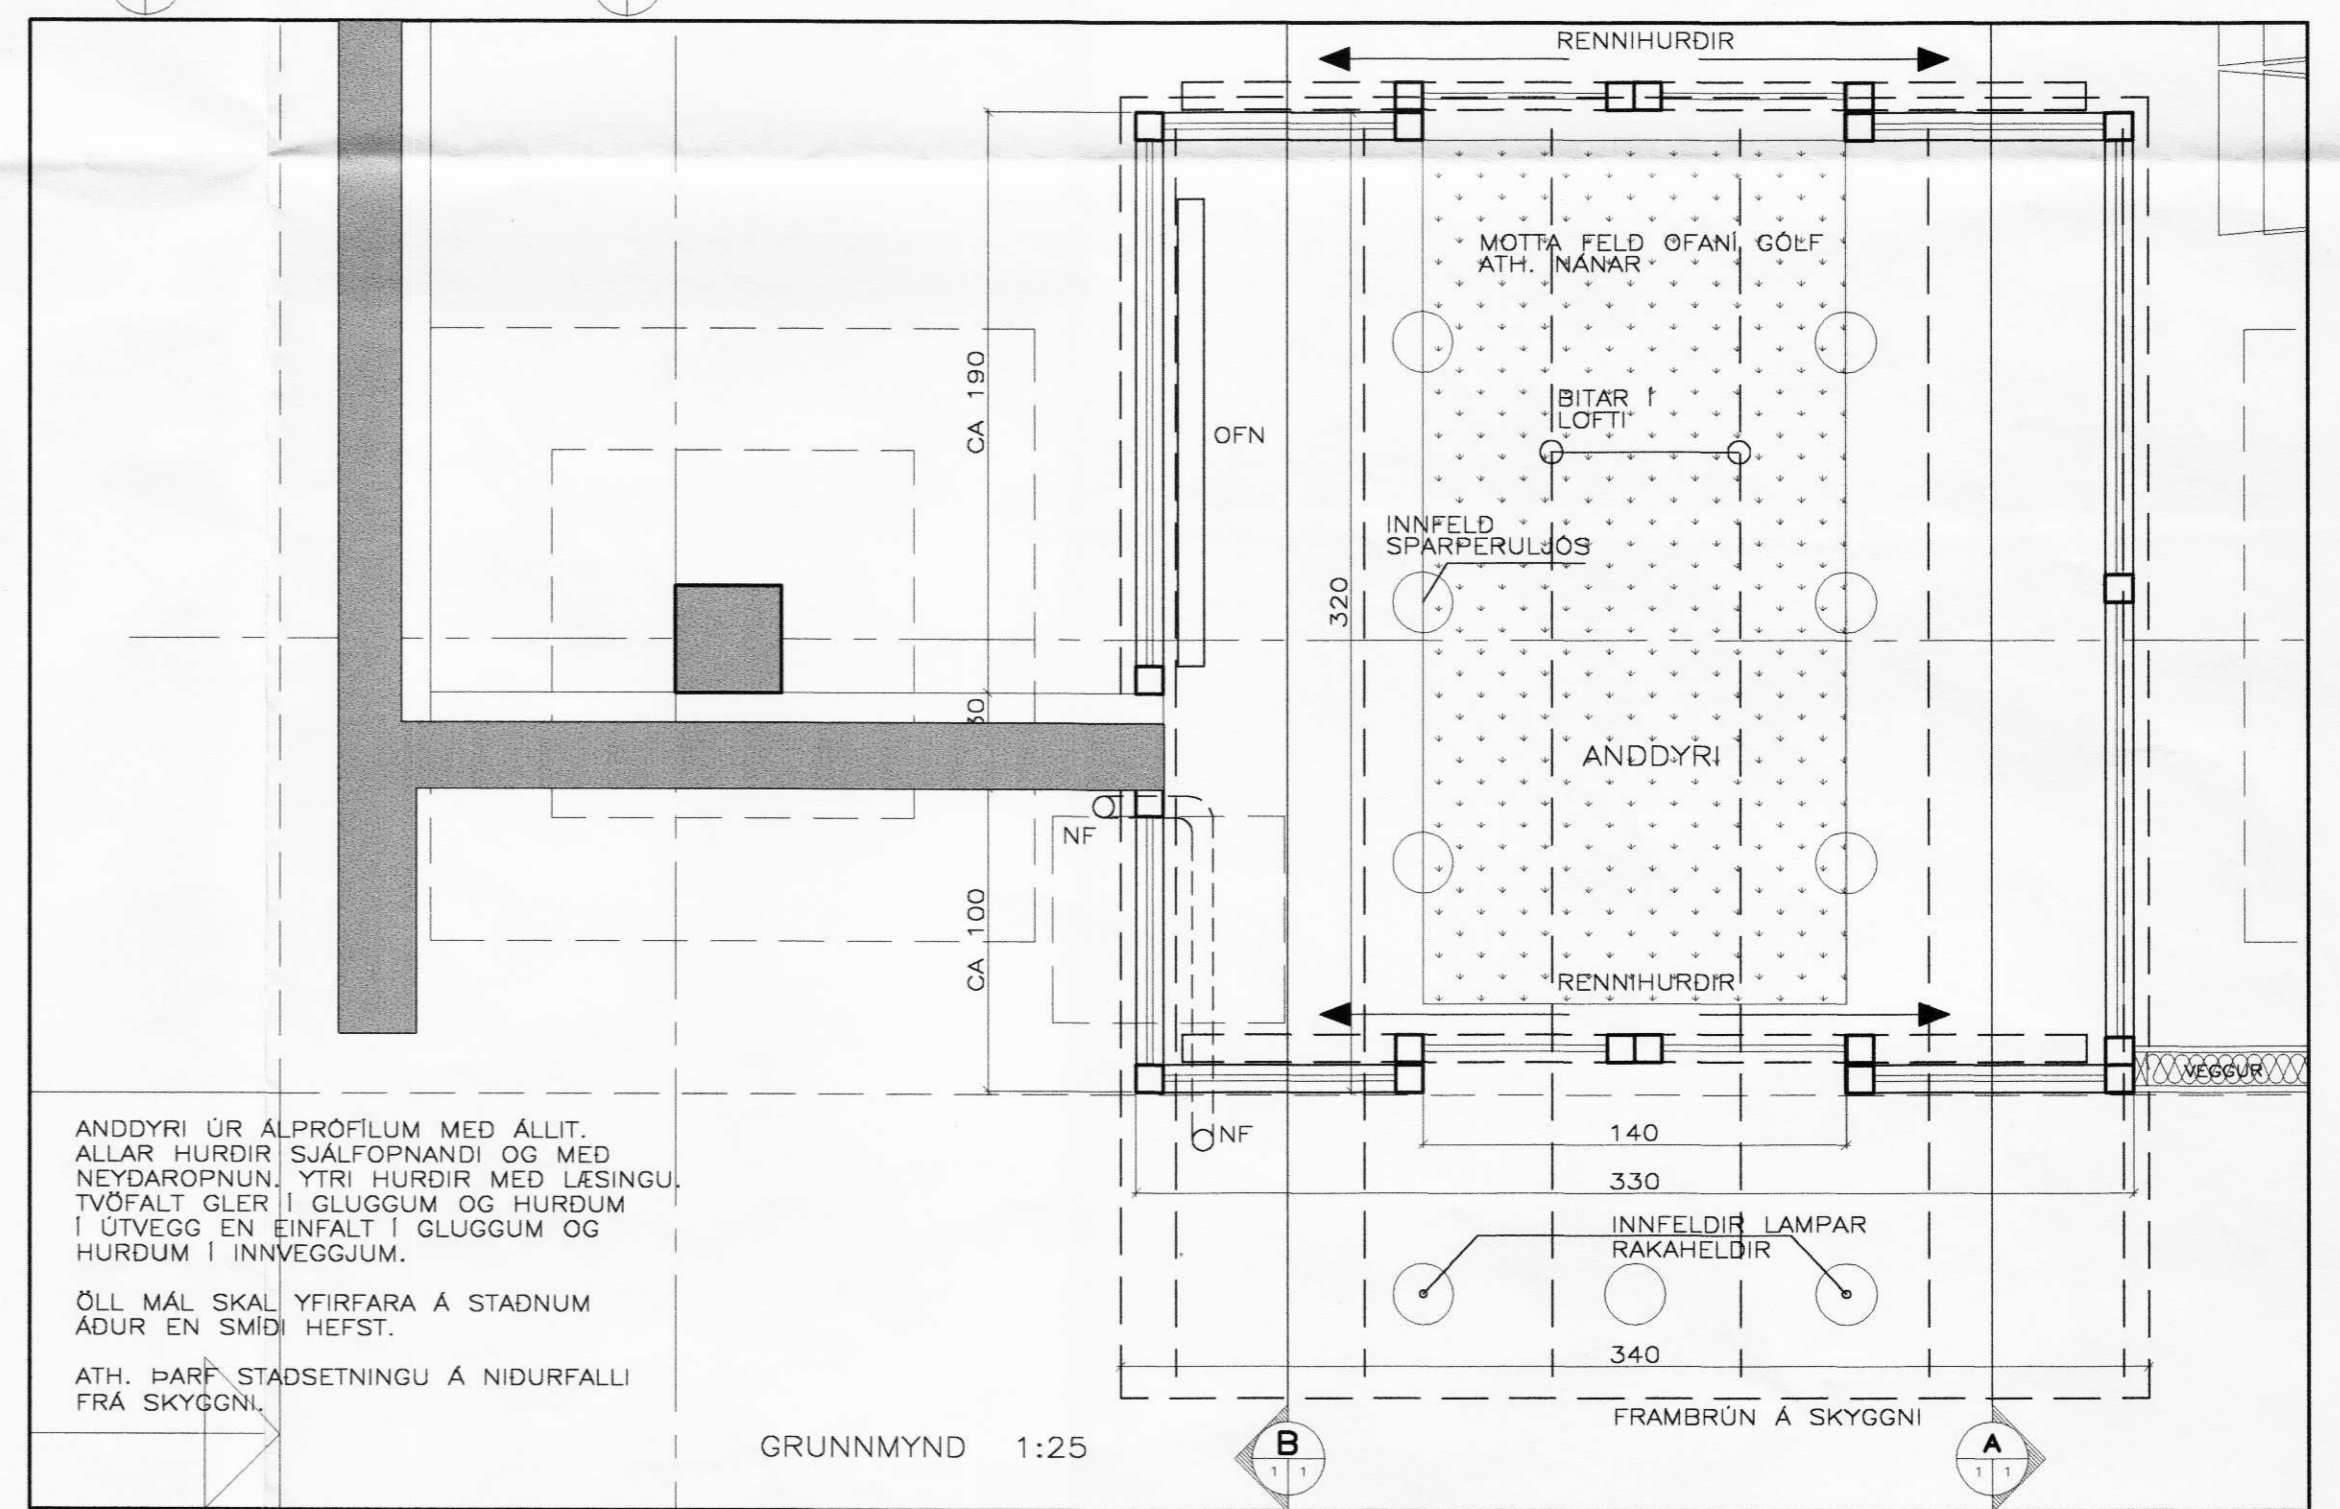

GRUNNMYND 1:25

ANDDYRI UR ALPROFILUM MED ALLIT. ALLAR HURDIR SJALFOFNANDI OG MED NEYDAROPNUN. YTRI HURDIR MED LÆSINGU. TVÖFALT GLER I GLUGGUM OG HURDUM I ÚTVEGG EN EINFALT I GLUGGUM OG HURDUM I INNVEGGJUM.

ÖLL MÁL SKAL YRIFARA Á STADNUM ÁÐUR EN SMÍÐI HEFST.

ATH. ÞARF STADSETNINGU Á NIDURFALLI FRÁ SKYGGNI.