



Vestur

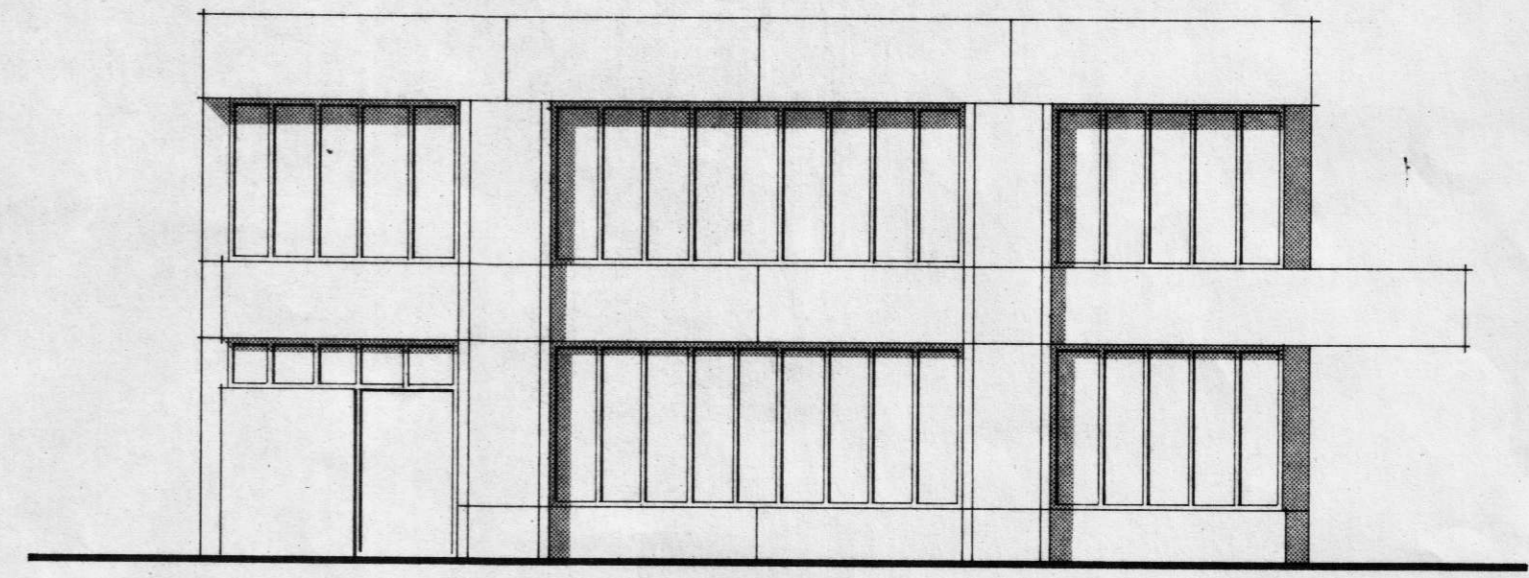


Austur

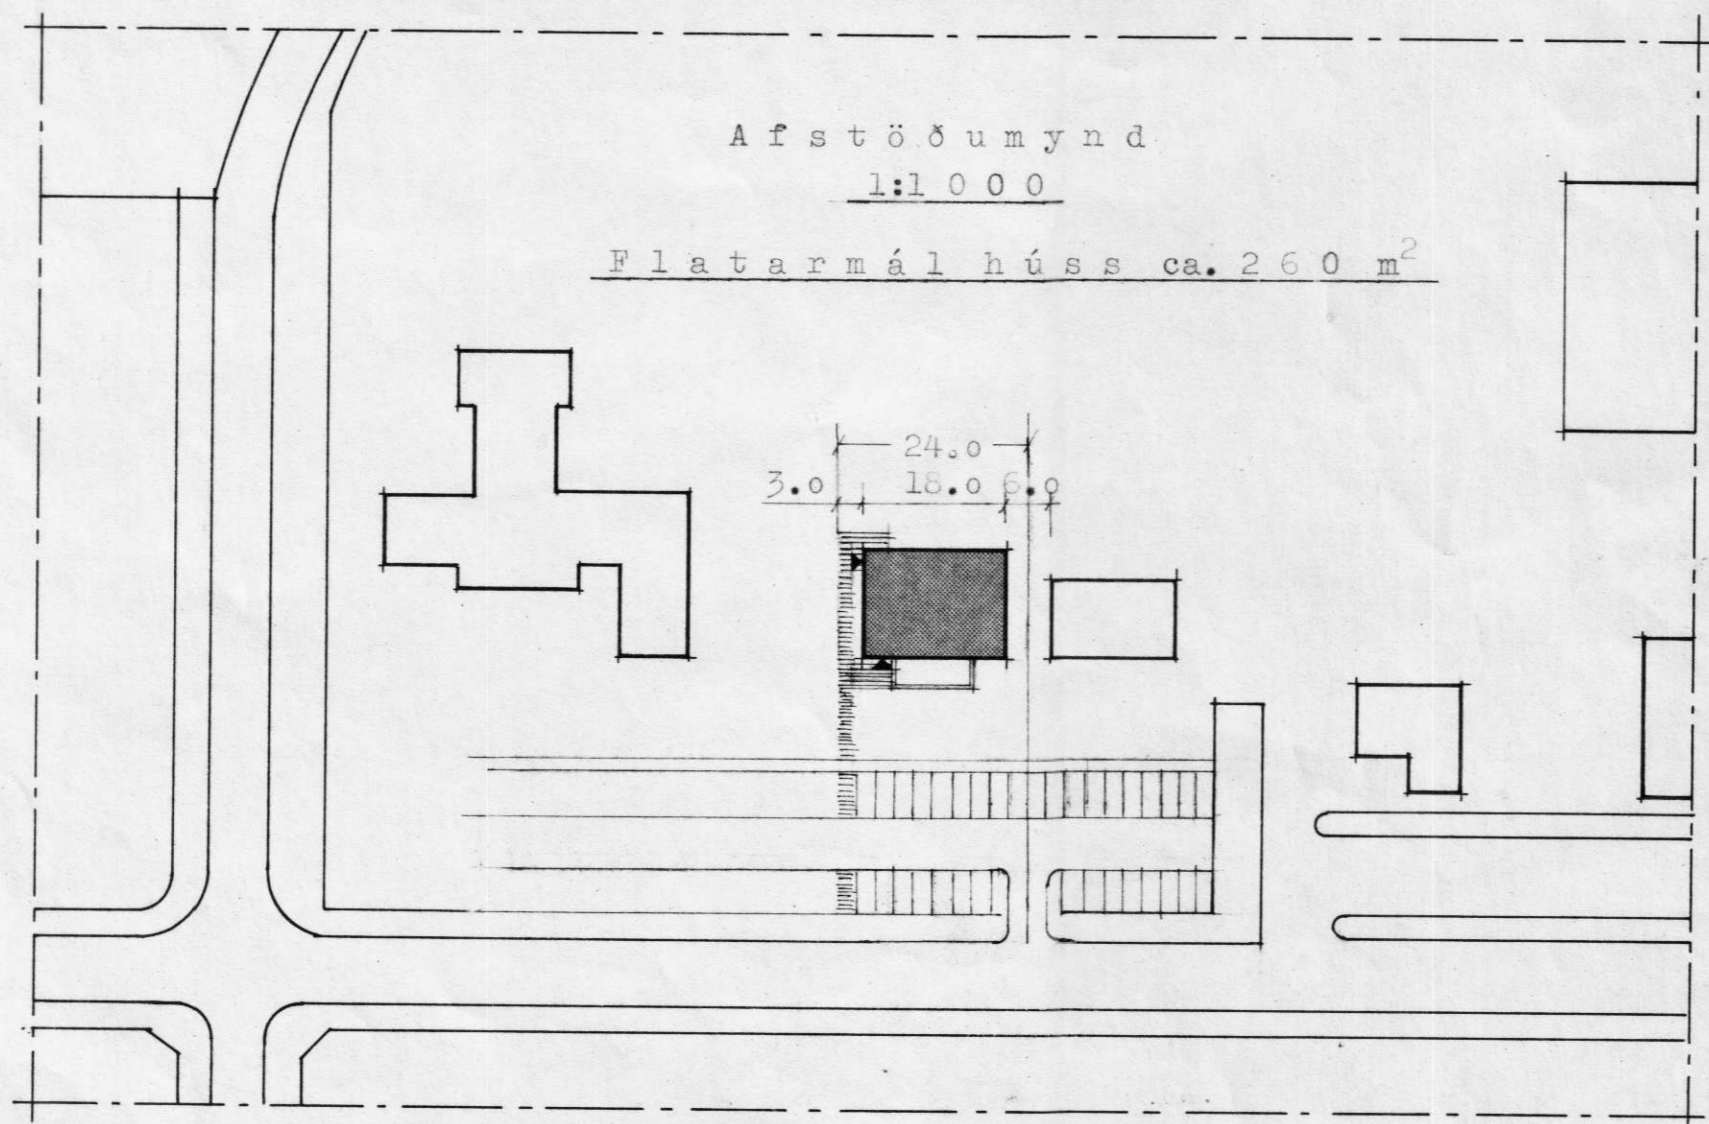

Afstöðumynd  
1:1000

Flatarmál húss ca. 260 m<sup>2</sup>

24.0  
18.0  
3.0

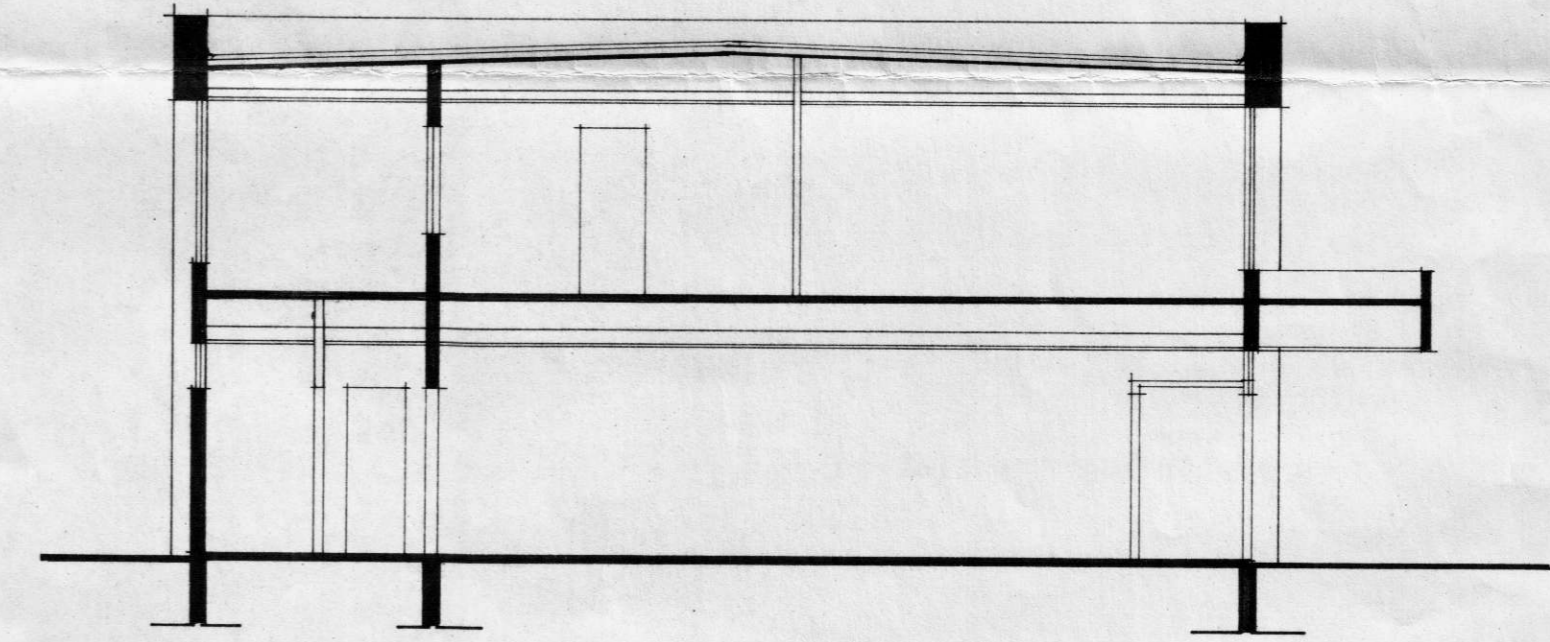

Sneiðing A-A

<b>BÁRÐUR DANÍELSSON</b> arkitekt og verkfræðingur Skipholti 51, Reykjavík, sími 84711			
Landsbankinn Hvolsvelli Tillöguuppr.	Kvæði 1:100	Teikn. Reikn.	Bl.nr. 2 Af 2
	1:1000		
Breytt:			Rvk. maí 1987
Bárdur Daníelsson			