





Snið 1:20

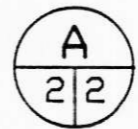

Lögn endar hér með loki í þessu útbóði

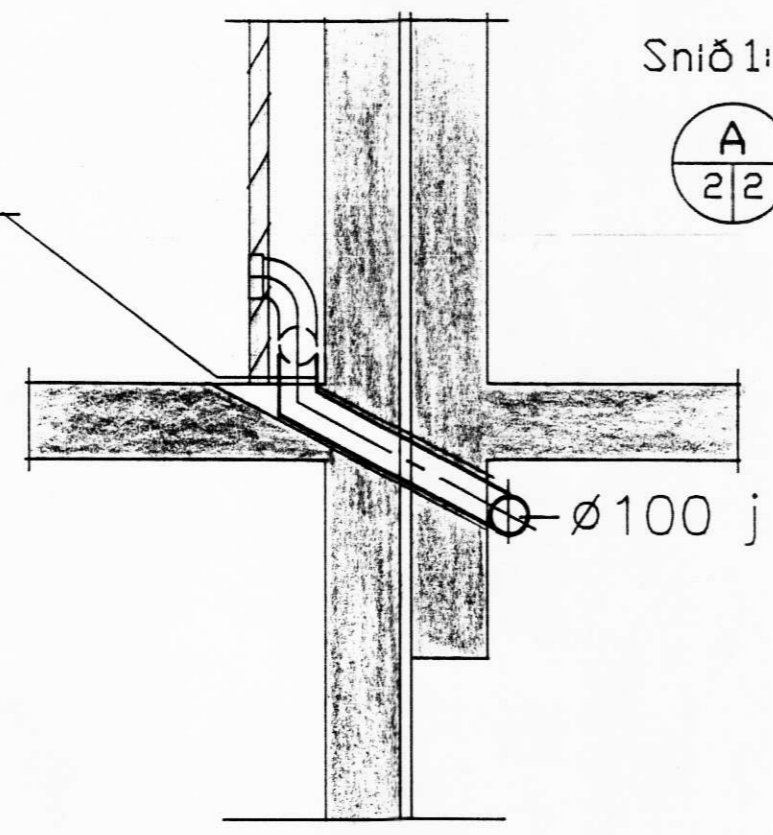

OFNALISTI						OFNLOKAR	
Ofn.nr	Gerð Panel	Hæð cm	Lengd cm	Tenging	Afköst 40c (Watt)	GERÐ	Stíllitla
201	C (22)	50	210	AD/CB	2216	RA-U10 RA2010	3.5
202	C (22)	50	81	AD/CB	852	RA-U10 RA2010	1.5
203-204	C (22)	50	210	AD/CB	2216	RA-U10 RA2010	3.5
205	C (22)	50	81	AD/CB	852	RA-U10 RA2010	1.5
206	C (22)	50	210	AD/CB	2216	RA-U10 RA2010	3.5
207	C (22)	50	81	AD/CB	852	RA-U10 RA2010	1.5
208-213	C (22)	50	210	AD/CB	2216	RA-U10 RA2010	3.5
214-215	C (22)	50	81	AD/CB	852	RA-U10 RA2010	1.5

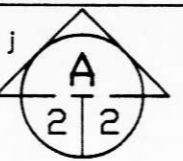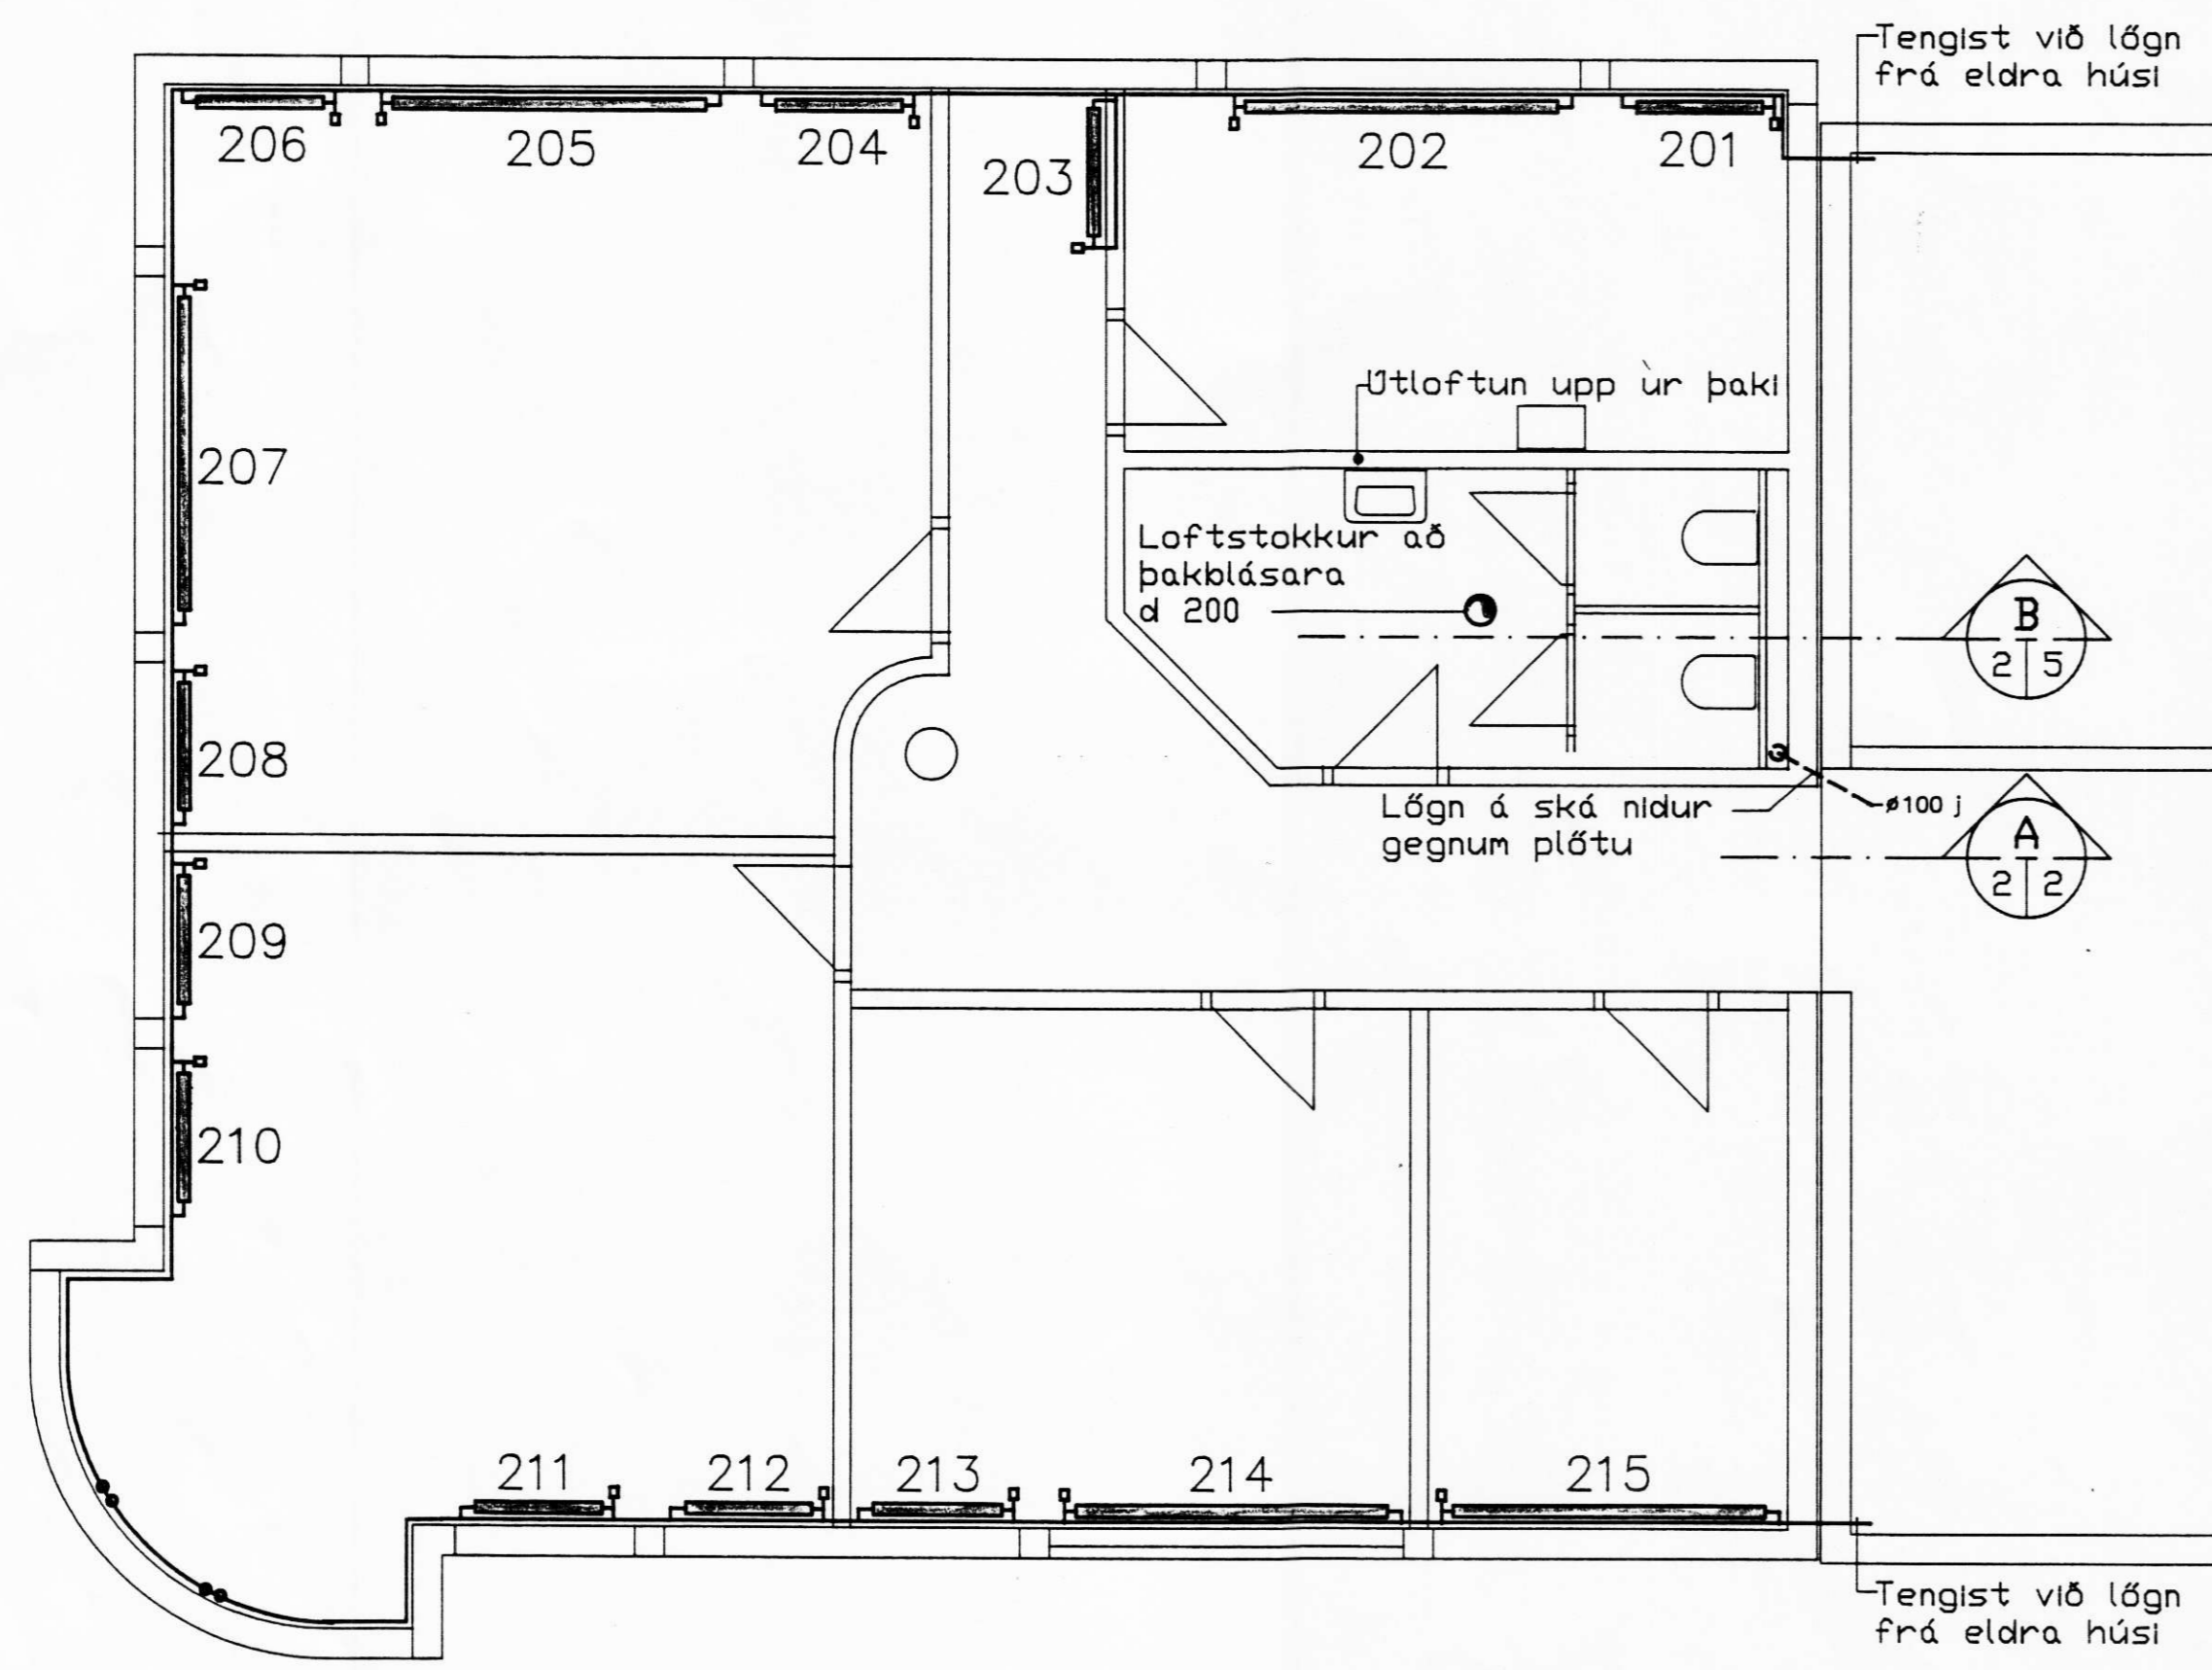

		LANDSBANKI ISLANDS OG SYSLUSKRIFSTOFUR HVOLSVELLI GRUNNMYND 2. HÆÐAR LAGNIR	
BR.	DAGS.	BREYTING	
TÆKNIÞJÓNUSTAN SF LÁGMÚLA 5 - 108 REYKJAVÍK - Sími 5813844 - FAX 5814740		HANNAÐ O.A.P.	KVARÐI 1:50
		TEIKNAD O.A.P.	DAGS. 01.'95
		YFIRFARIÐ NR.	BL. 2 AF. 4