



GRUNNMYND AF SÚLUHAUS 1:20



06 SNIED 1:20
5 6

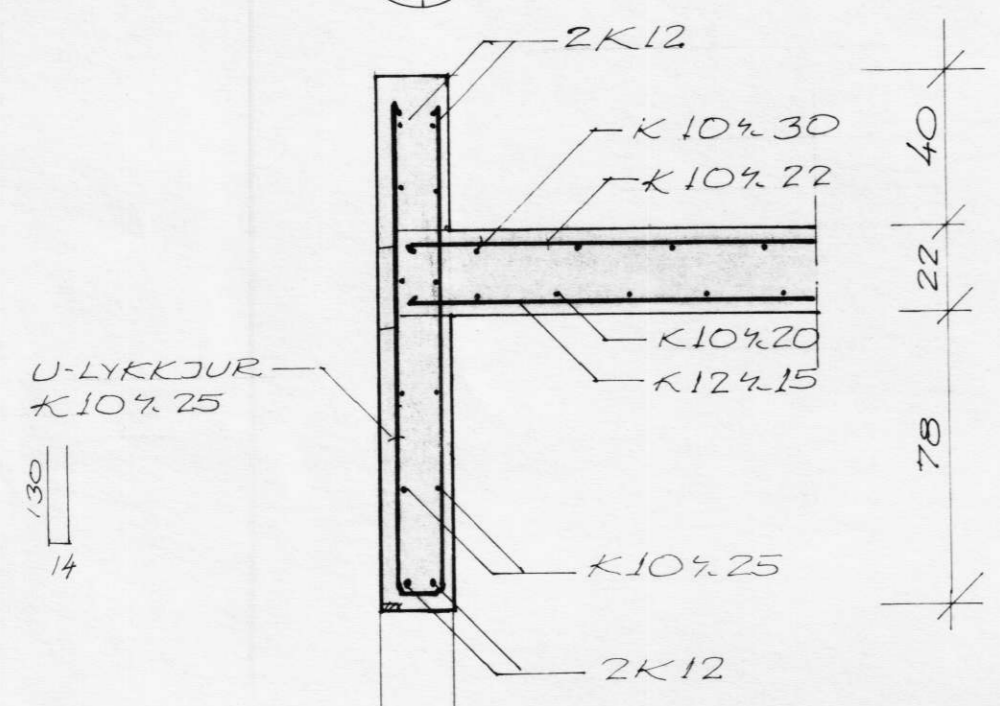

06 SNIED 1:20
4 6

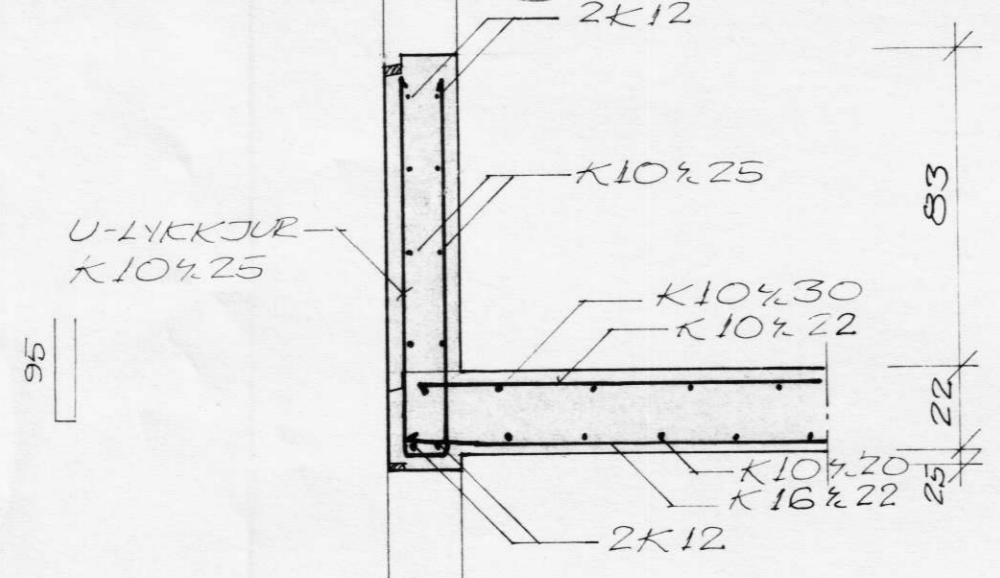


06 SNIED 1:20
1 6

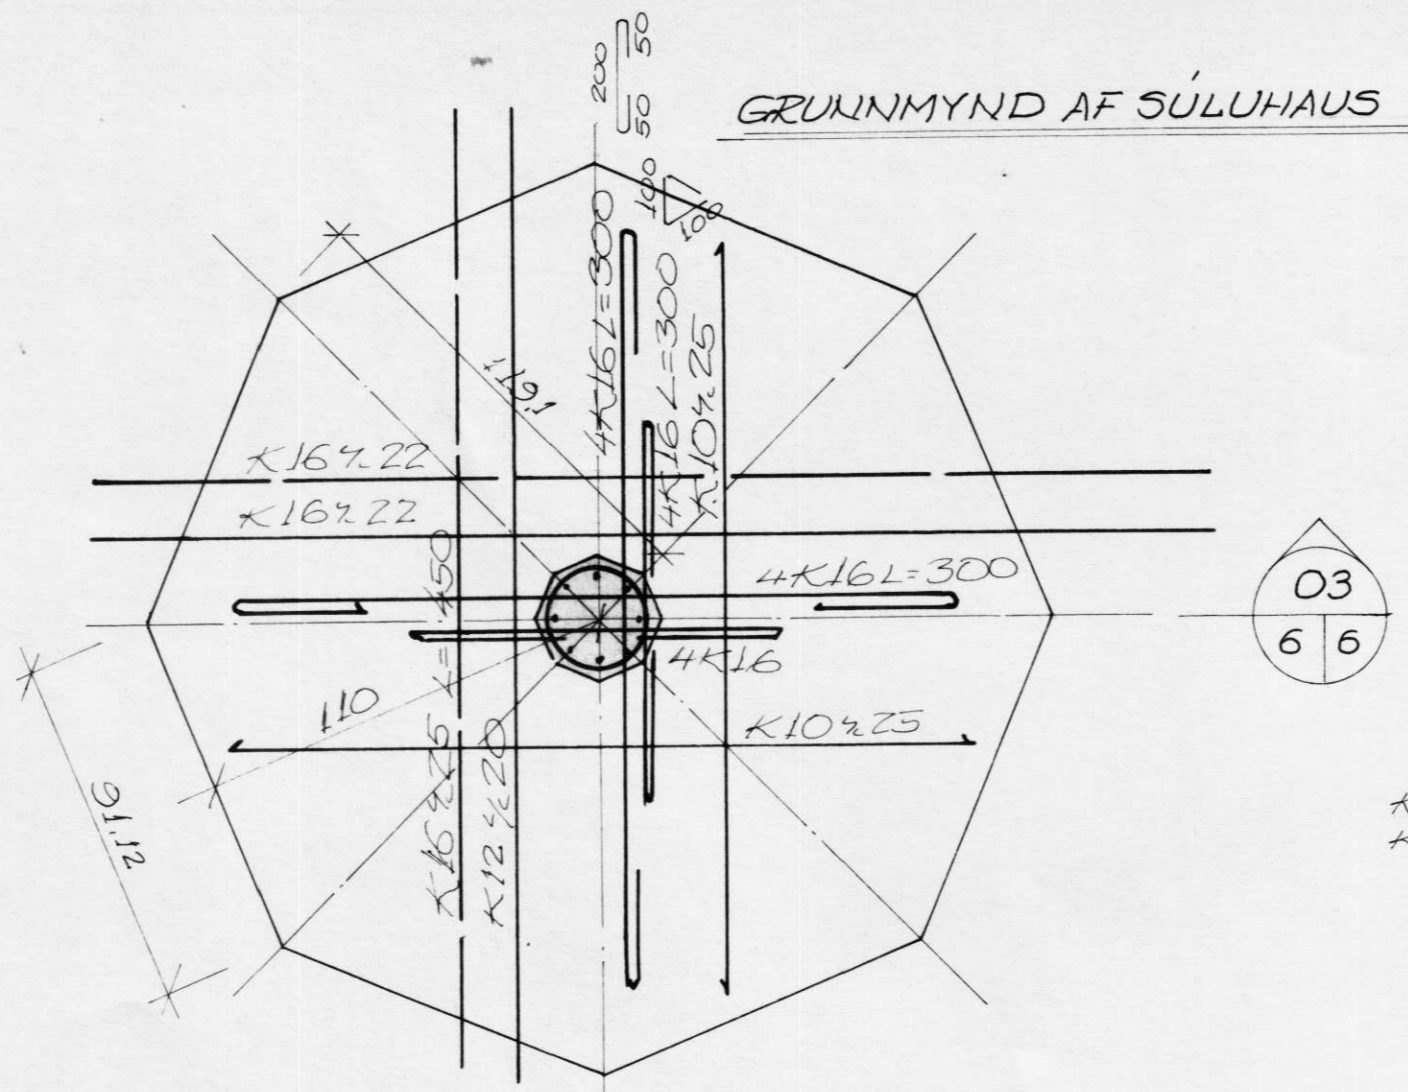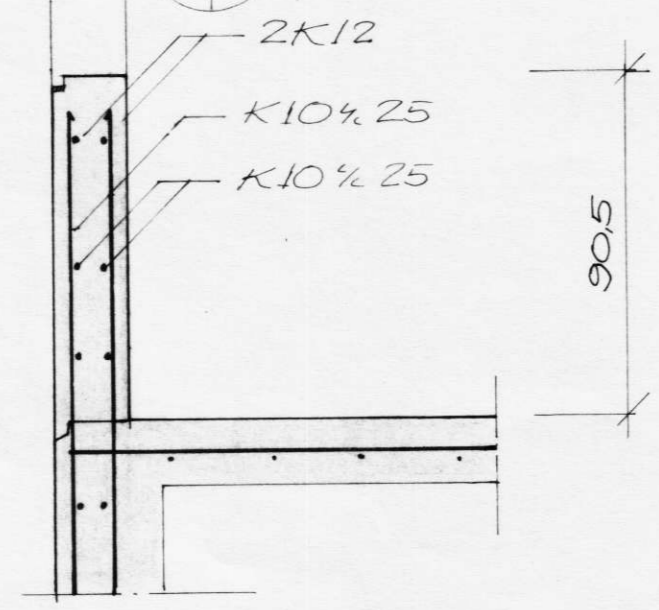


03
6 6


03 SNIED 1:20
6 6

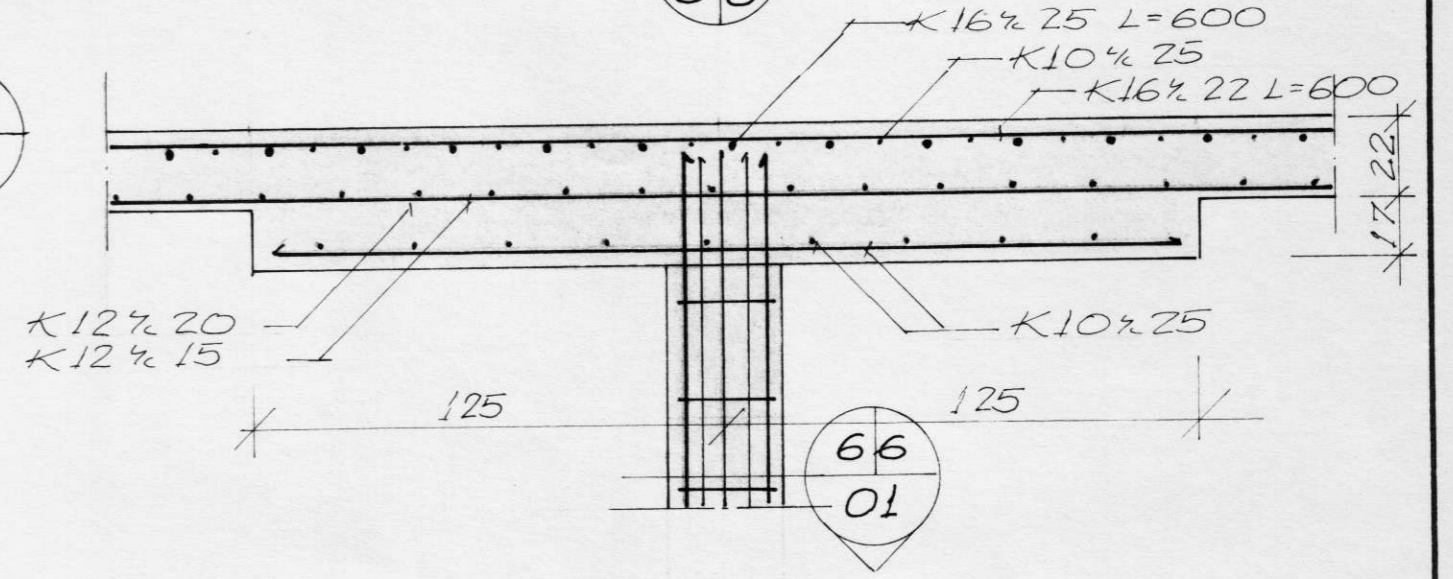


01 SNIED 1:20
6 6

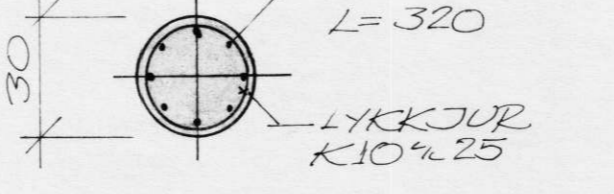

03 SNIED 1:20
6 6

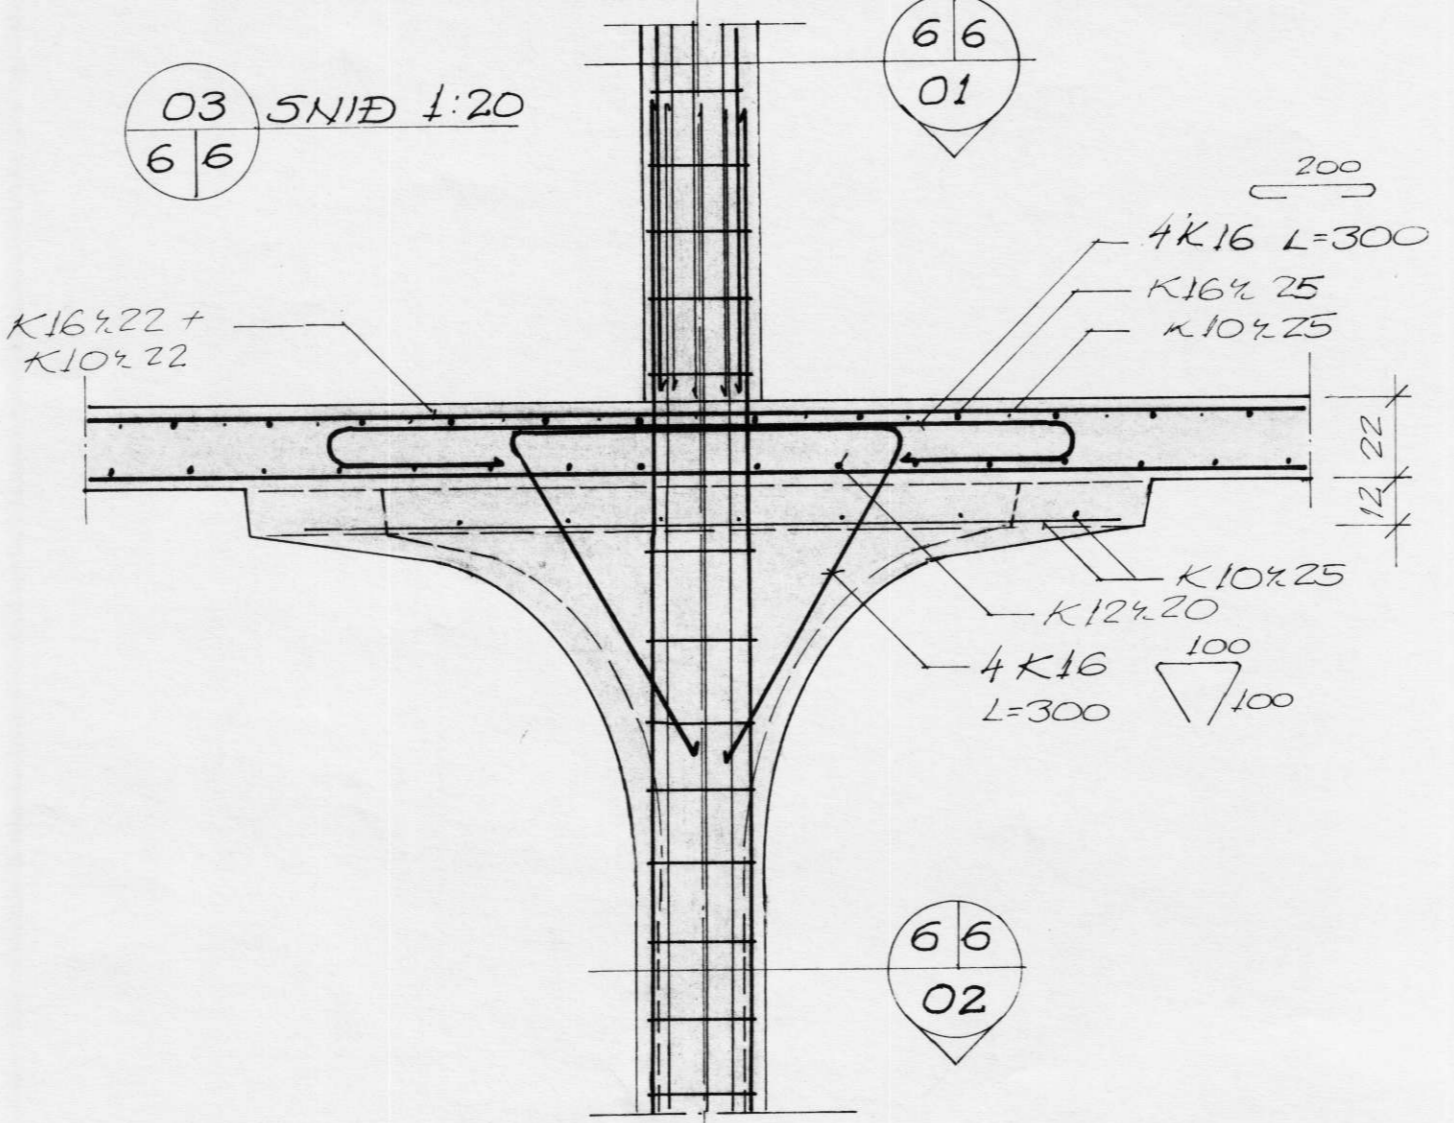

6 6
02

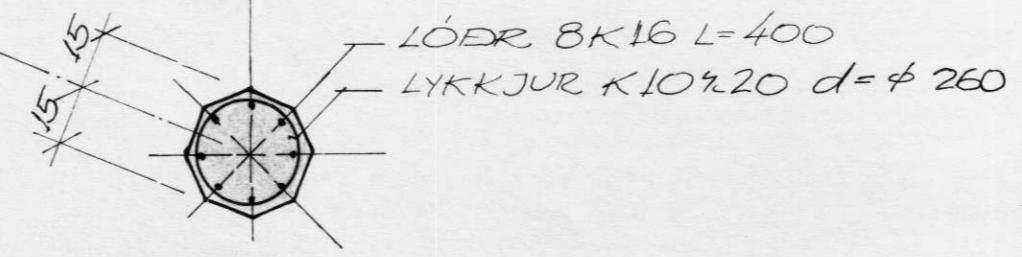

02 SNIED 1:20
6 6

BR. DAGS.		BREYTING	
TÆKNIÞJÓNUSTAN SF		LANDSBANKI ÍSLANDS	
LÁGMÚLA 5, 108 REYKJAVÍK - SÍMI 5813844 - FAX 5814740		SÝSLUSKRIFSTOFUR A	
<i>Sigrúnir Þósson</i>		SNIED	
		HANNAÐ 50.	KVARÐI 1:20
YFIRFARIÐ		TEIKNAD 50	DAGS. 1.2.'95
		NR.	6