


SNID A-A, MKV. 1:10



RENNA: Minnsta dýpt 50mm.
Halli að útras 20%

GRUNNMYND MKV. 1:100

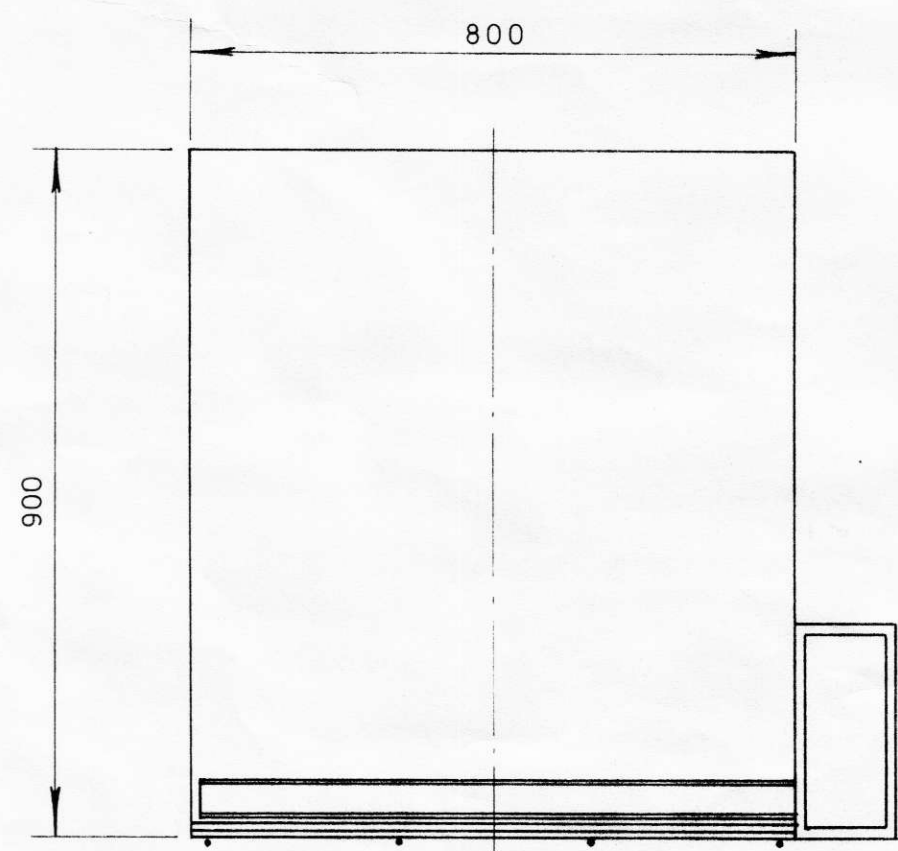

SKÝRINGAR:
MÁL ERU Í MM
KÓTAR ERU Í M
STEYPA S 250
STÁL KS 40

SANDBRUNNUR MKV. 1:20
SNEIÐING C-C

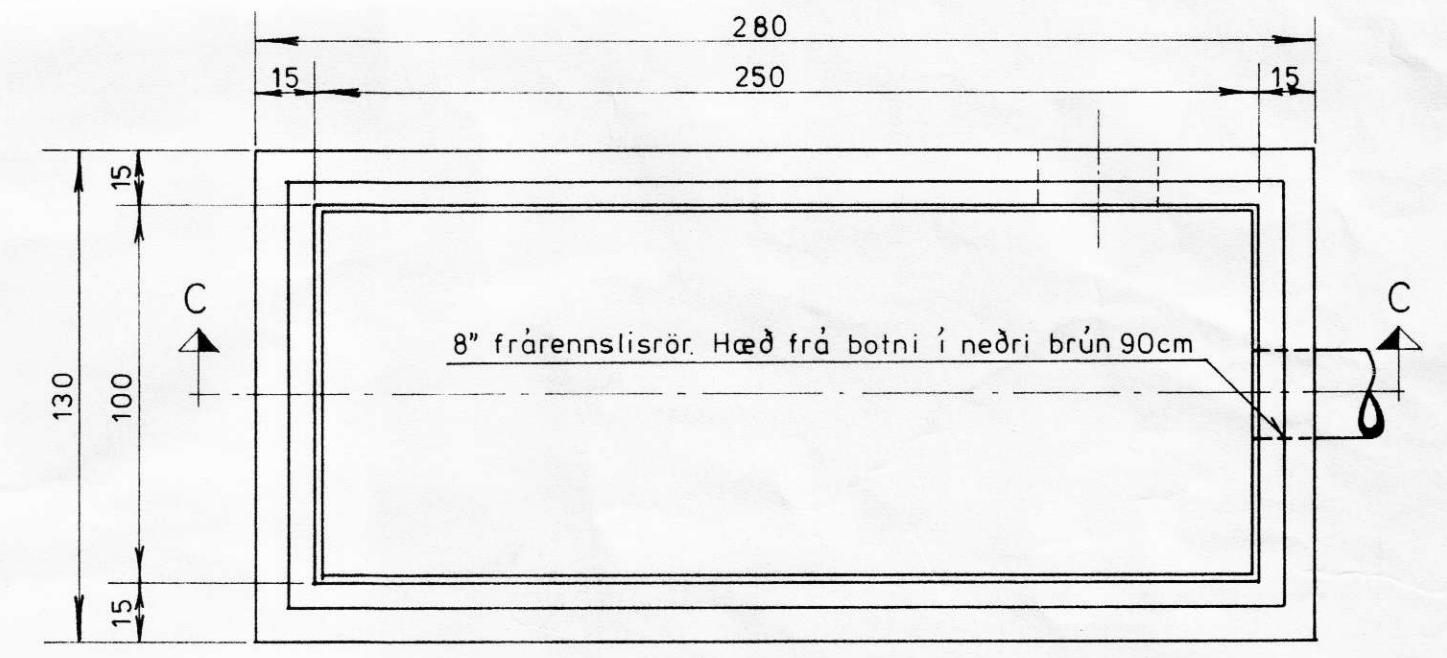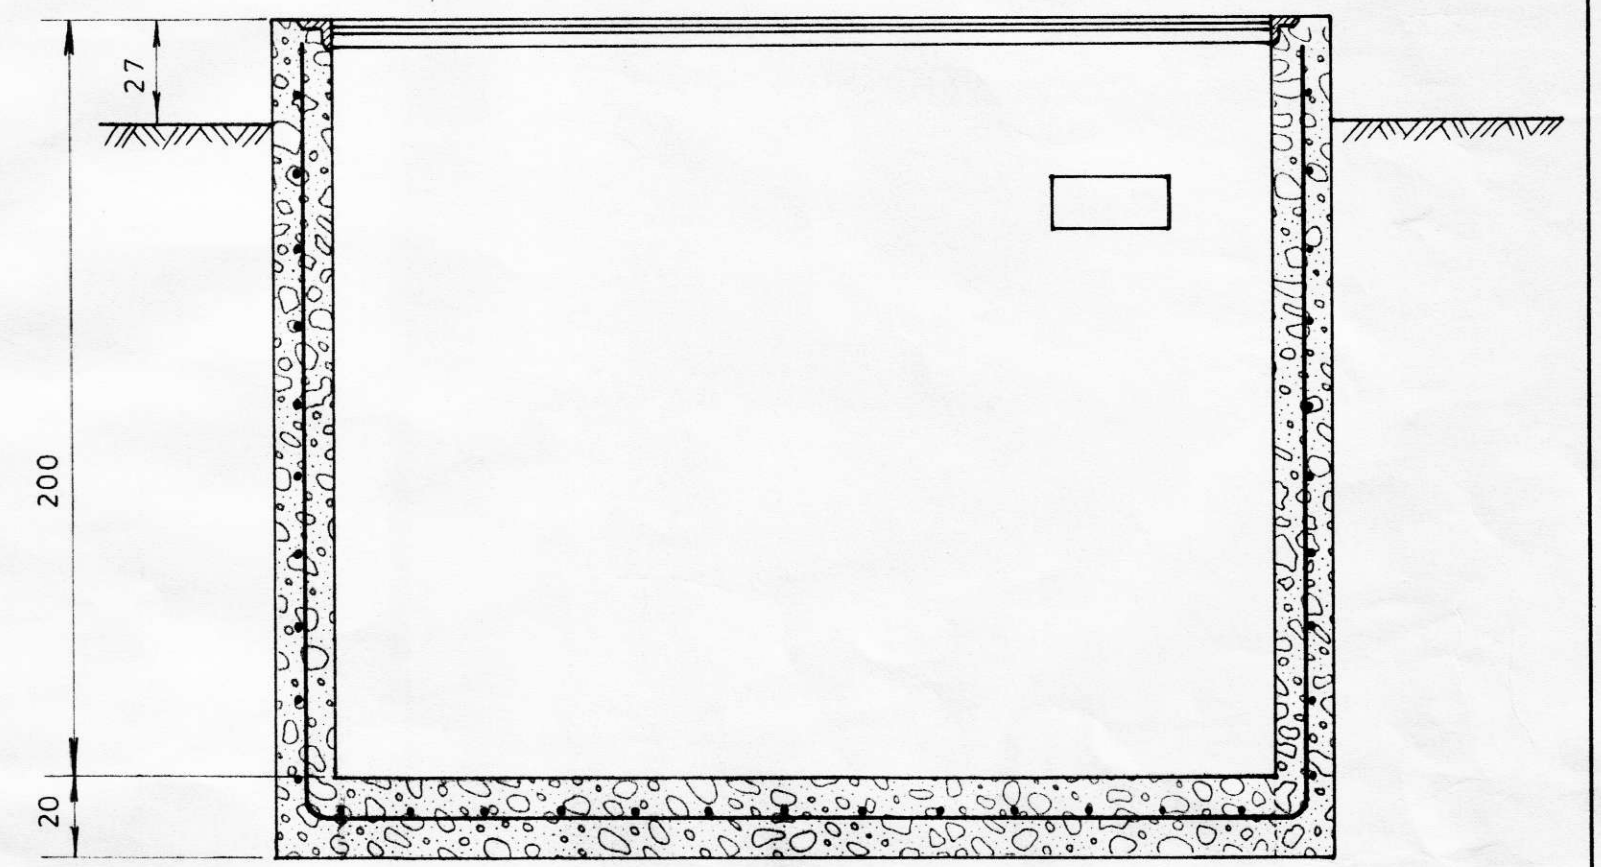

HEITI		DAGS	BREYTING
BENSINSTÖÐ			
PVOTTAPLAN F. TVÖ			
BÍLA Hvalsvoöllur			
HIANNAD	G. S.	DAGS	'87-05-22
TEIKNAD	D. S. D.	VERK NR	
KVARDI		TEIKN NR	21164
		1:100	
		1:20	

