
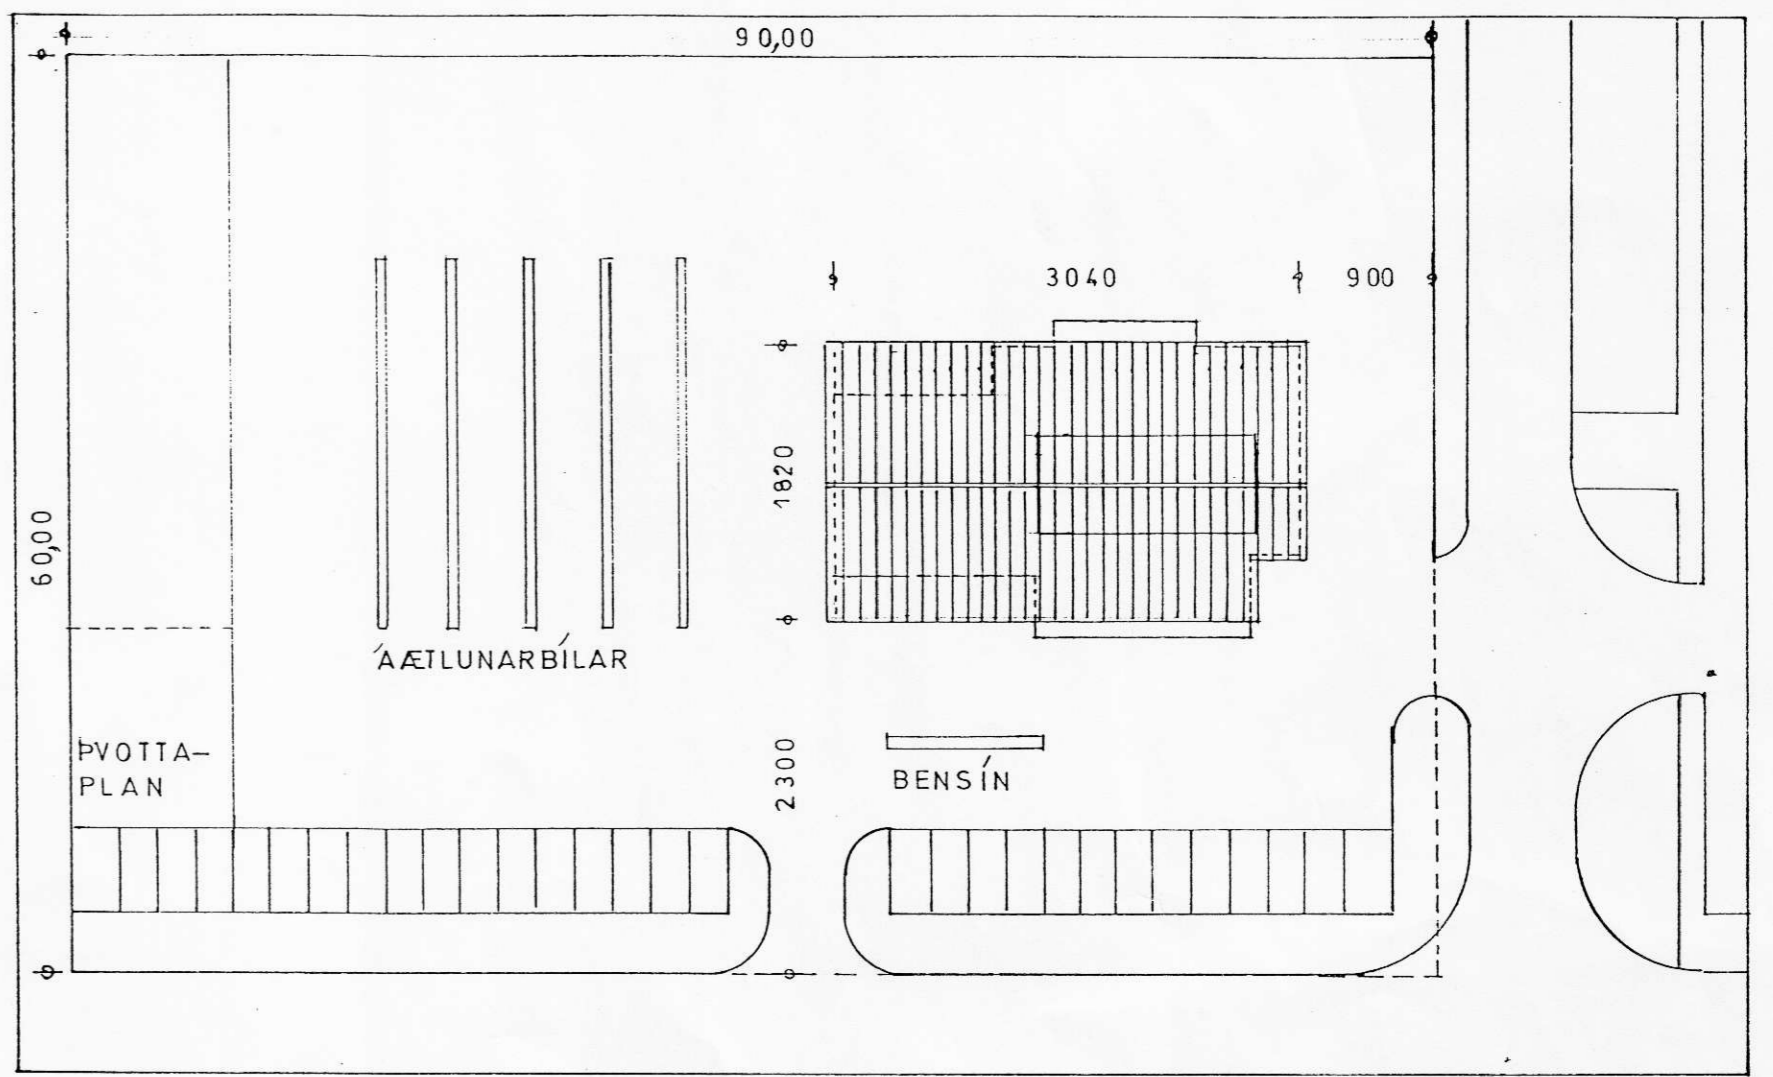


Samþykkt af bygginganætti
Hvolsvallar

30.09.97

Regin Ebersson

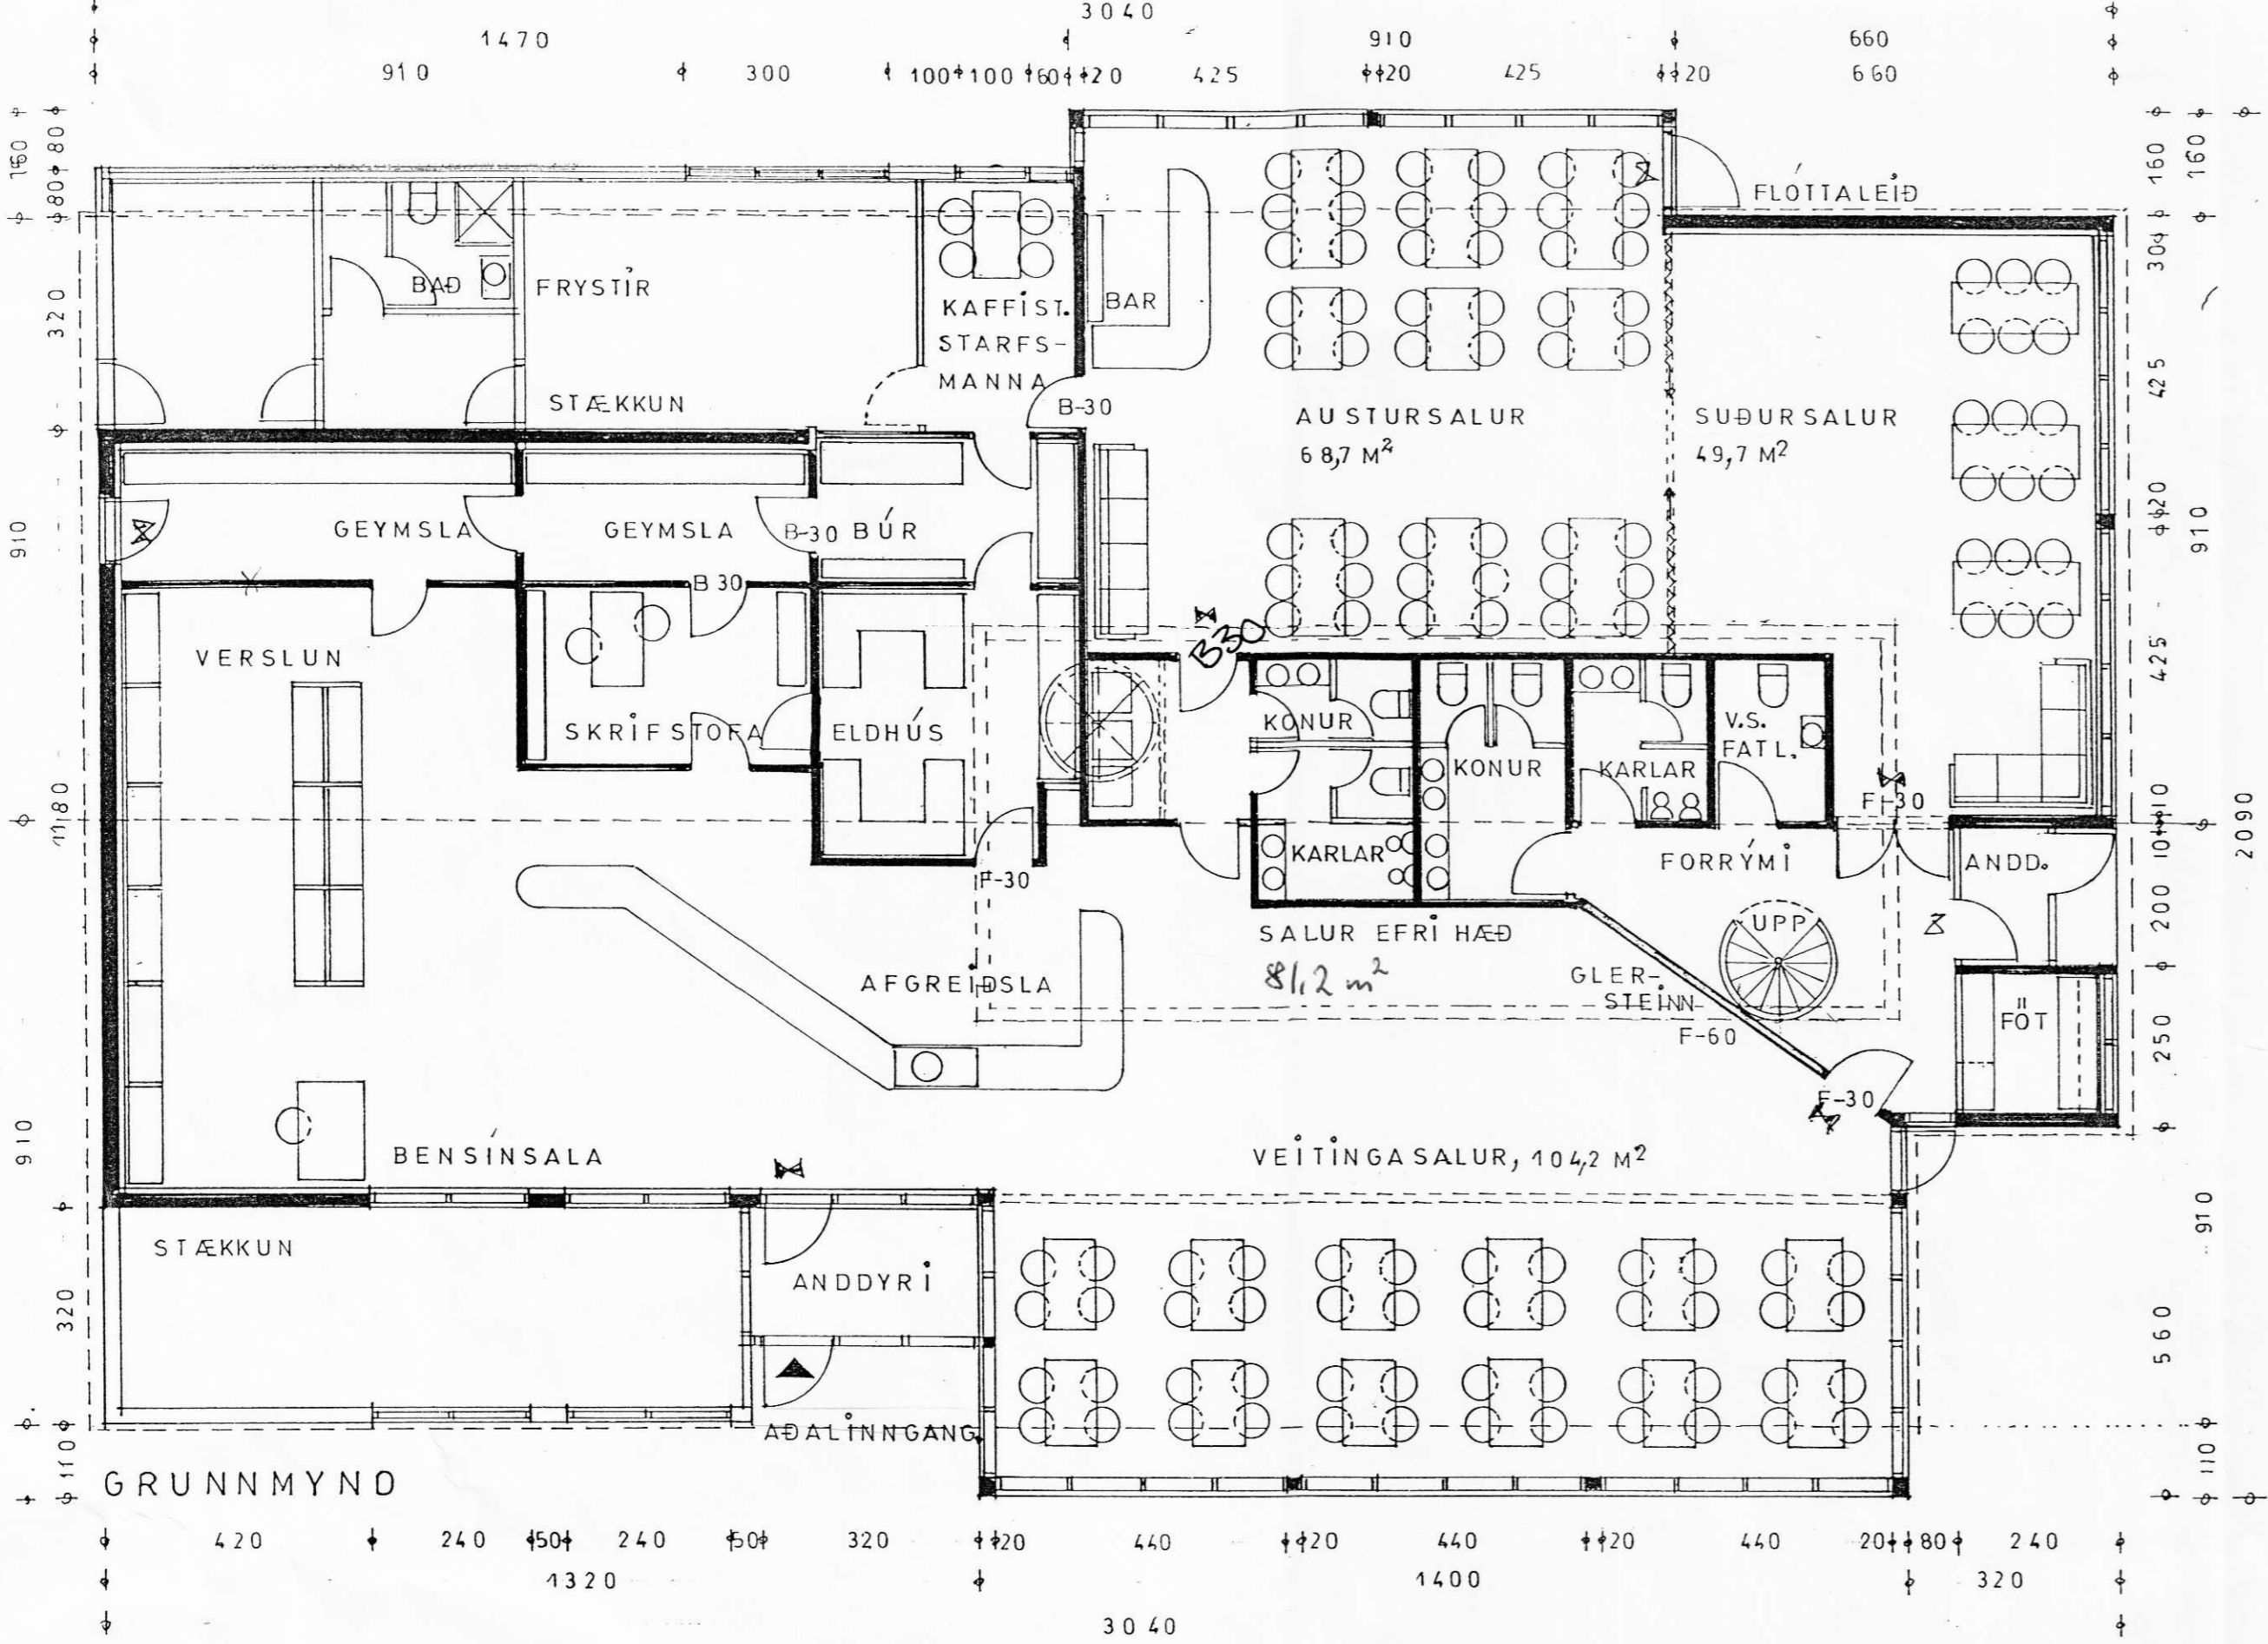

AFSTÖÐUMYND, M.1:500

FLATARMÁL HÚSS 577,1 M² BR.1.1

KLÆÐNING Í FLOKKI 1, 12 MM, SECURIT-PL.

ÚT-NEYÐARLÝSING

BRUNAVIÐVÖRUNARKERFI

Brunamálastofnun ríkisins
SAMBYKKT

18 APR 1997

Handwritten signature

AUSTURVEGUR 10
HVOLSVELLI

SÖLUSKÁLINN BJÖRK
GRUNNMYND, AFSTAÐA, M.1:100,1:500

HÖNNUN; GUÐFINNUR GUÐMANNSSON OG

SVERRIR NORÐFJÖRD ARKITEKT, APRÍL '97

Handwritten signature