



Samþykkt af byggingarnefnd  
Hvolsvallar

12/1 1985


*Inga Þórunn*

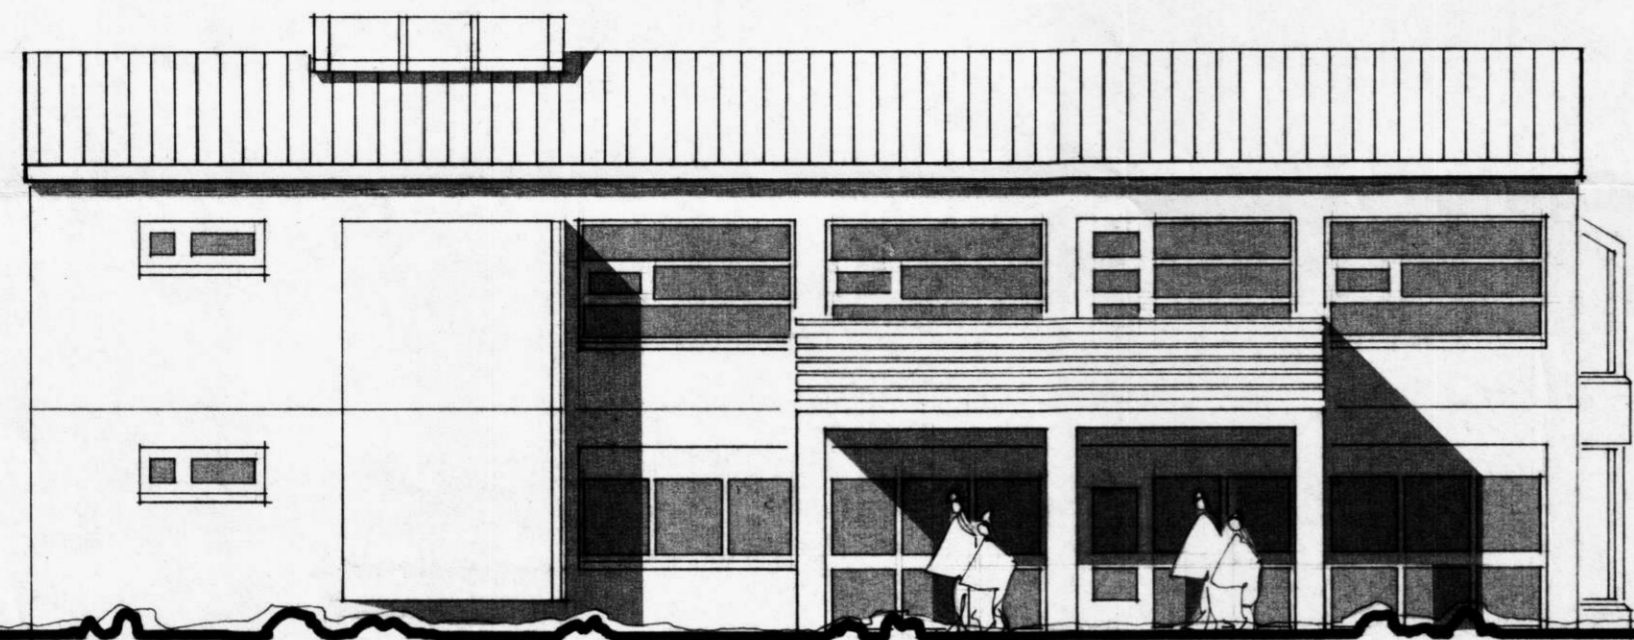


SUD VESTUR

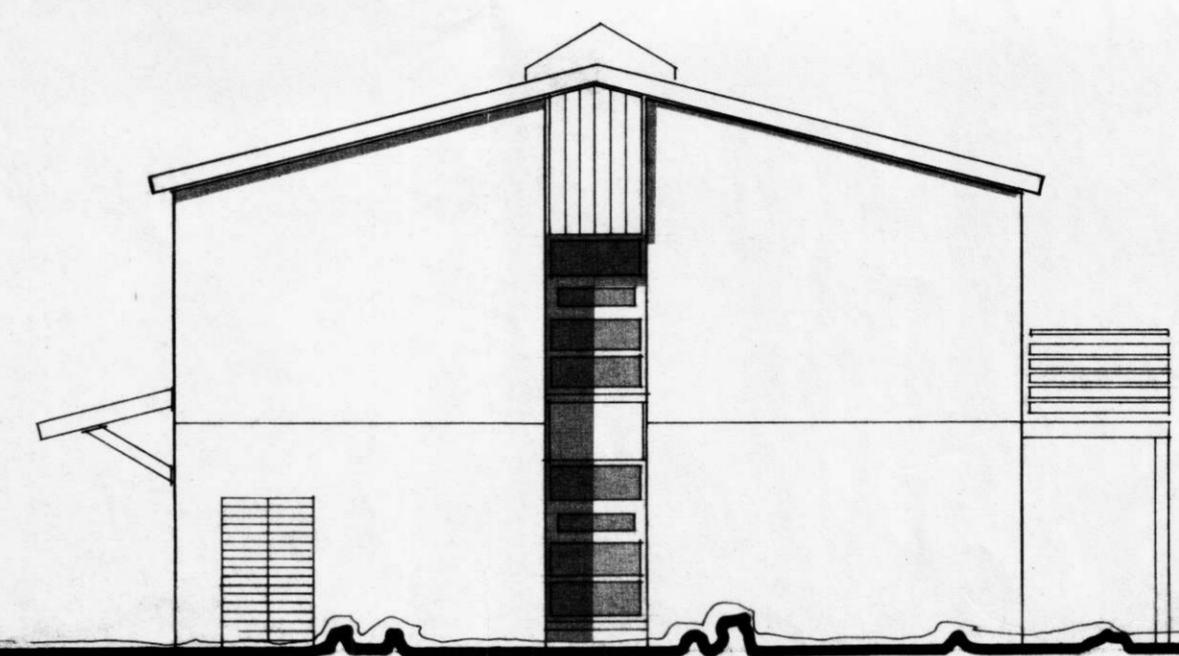

NORD VESTUR

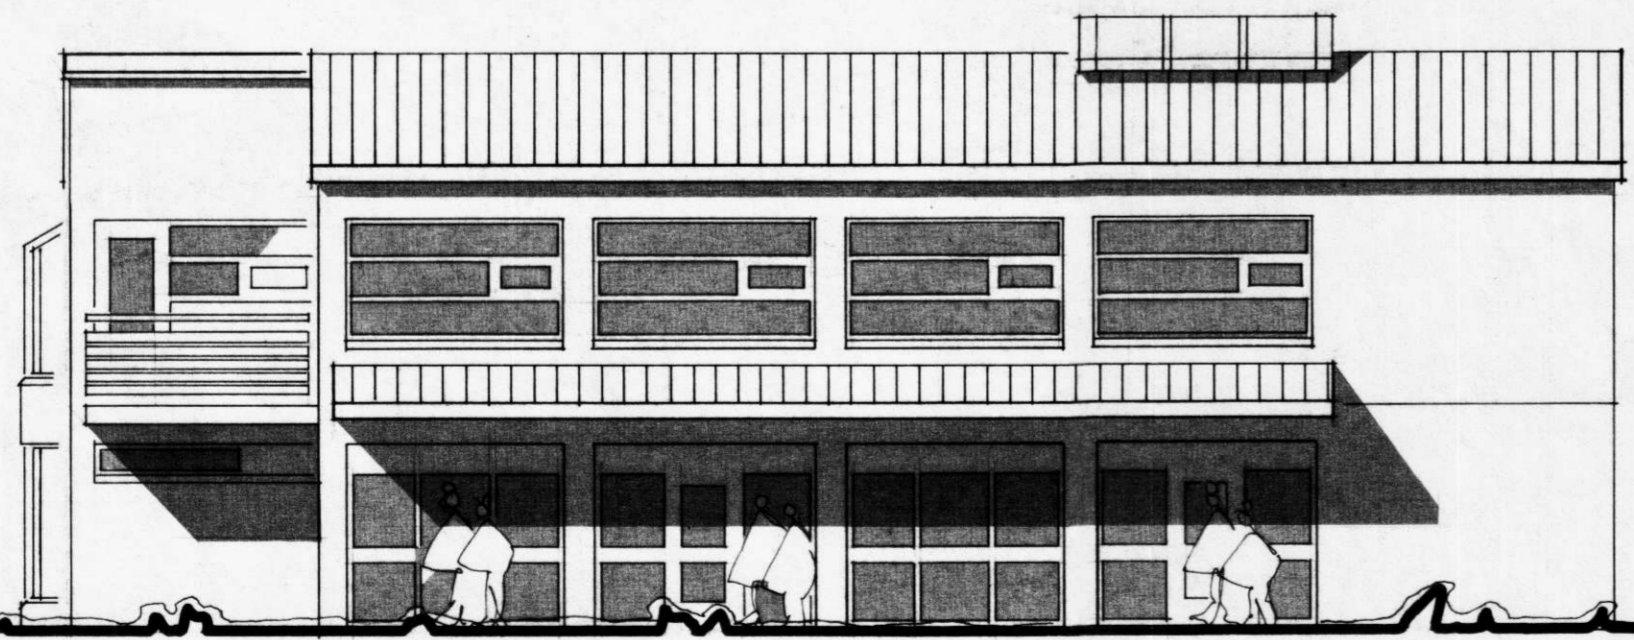

NORD AUSTUR

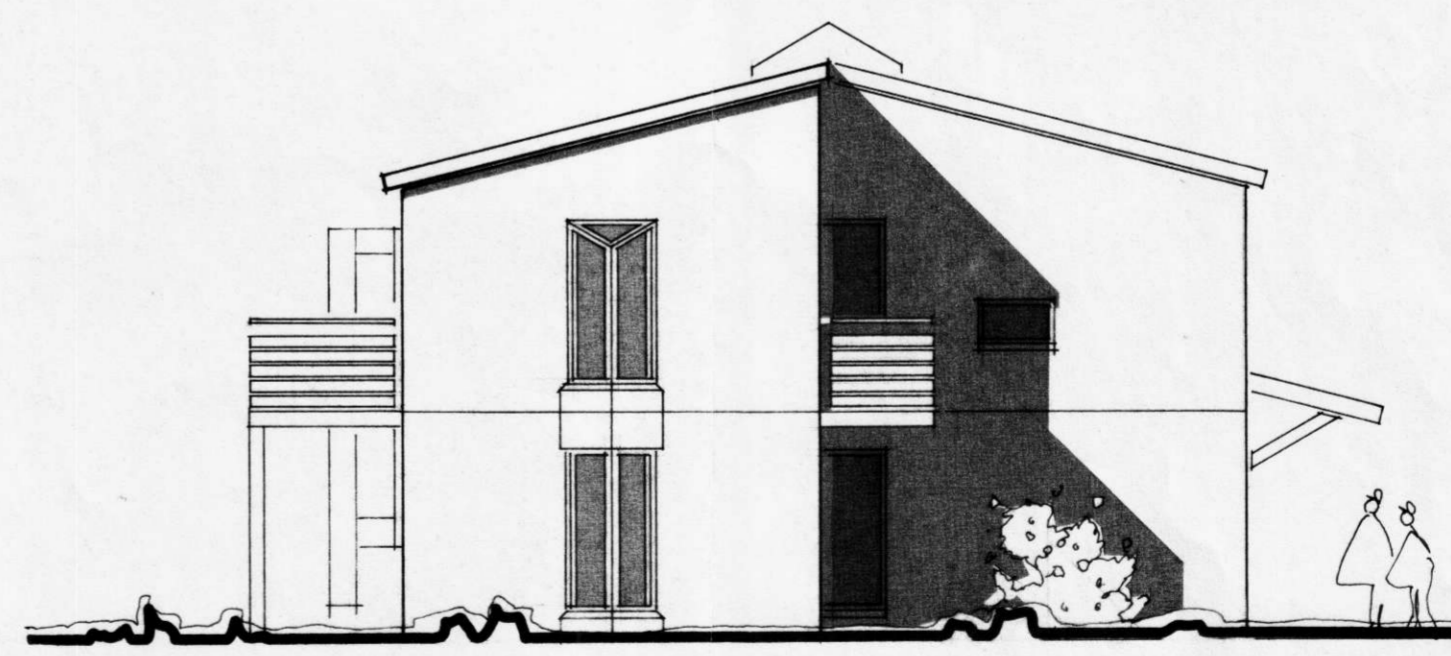

SUD AUSTUR

<b>TEIKNISTOFA</b>		HUS FELAGS MALMIENADARMANNA	
GYLFI GUÐJÓNSSON		Austurvegi 9 Hvolsvelli.	
ARKITEKT FAÍ DSA		ADALTEIKNING	
SKÓLAVÖRDUSTÍG 3, 101 REYKJAVÍK SÍMI 28740		Útlitsmyndir.	
HANNAÐ gy	TEIKNAD gy	REYKJAVÍK 1984-11-10.	VERK 84-218
KVAÐI 1:100	BREYTT		BLAD <b>102</b>