





SAMPYKKT
0 4. OKT. 2007
af bygg.nefnd Rangárpings bs.

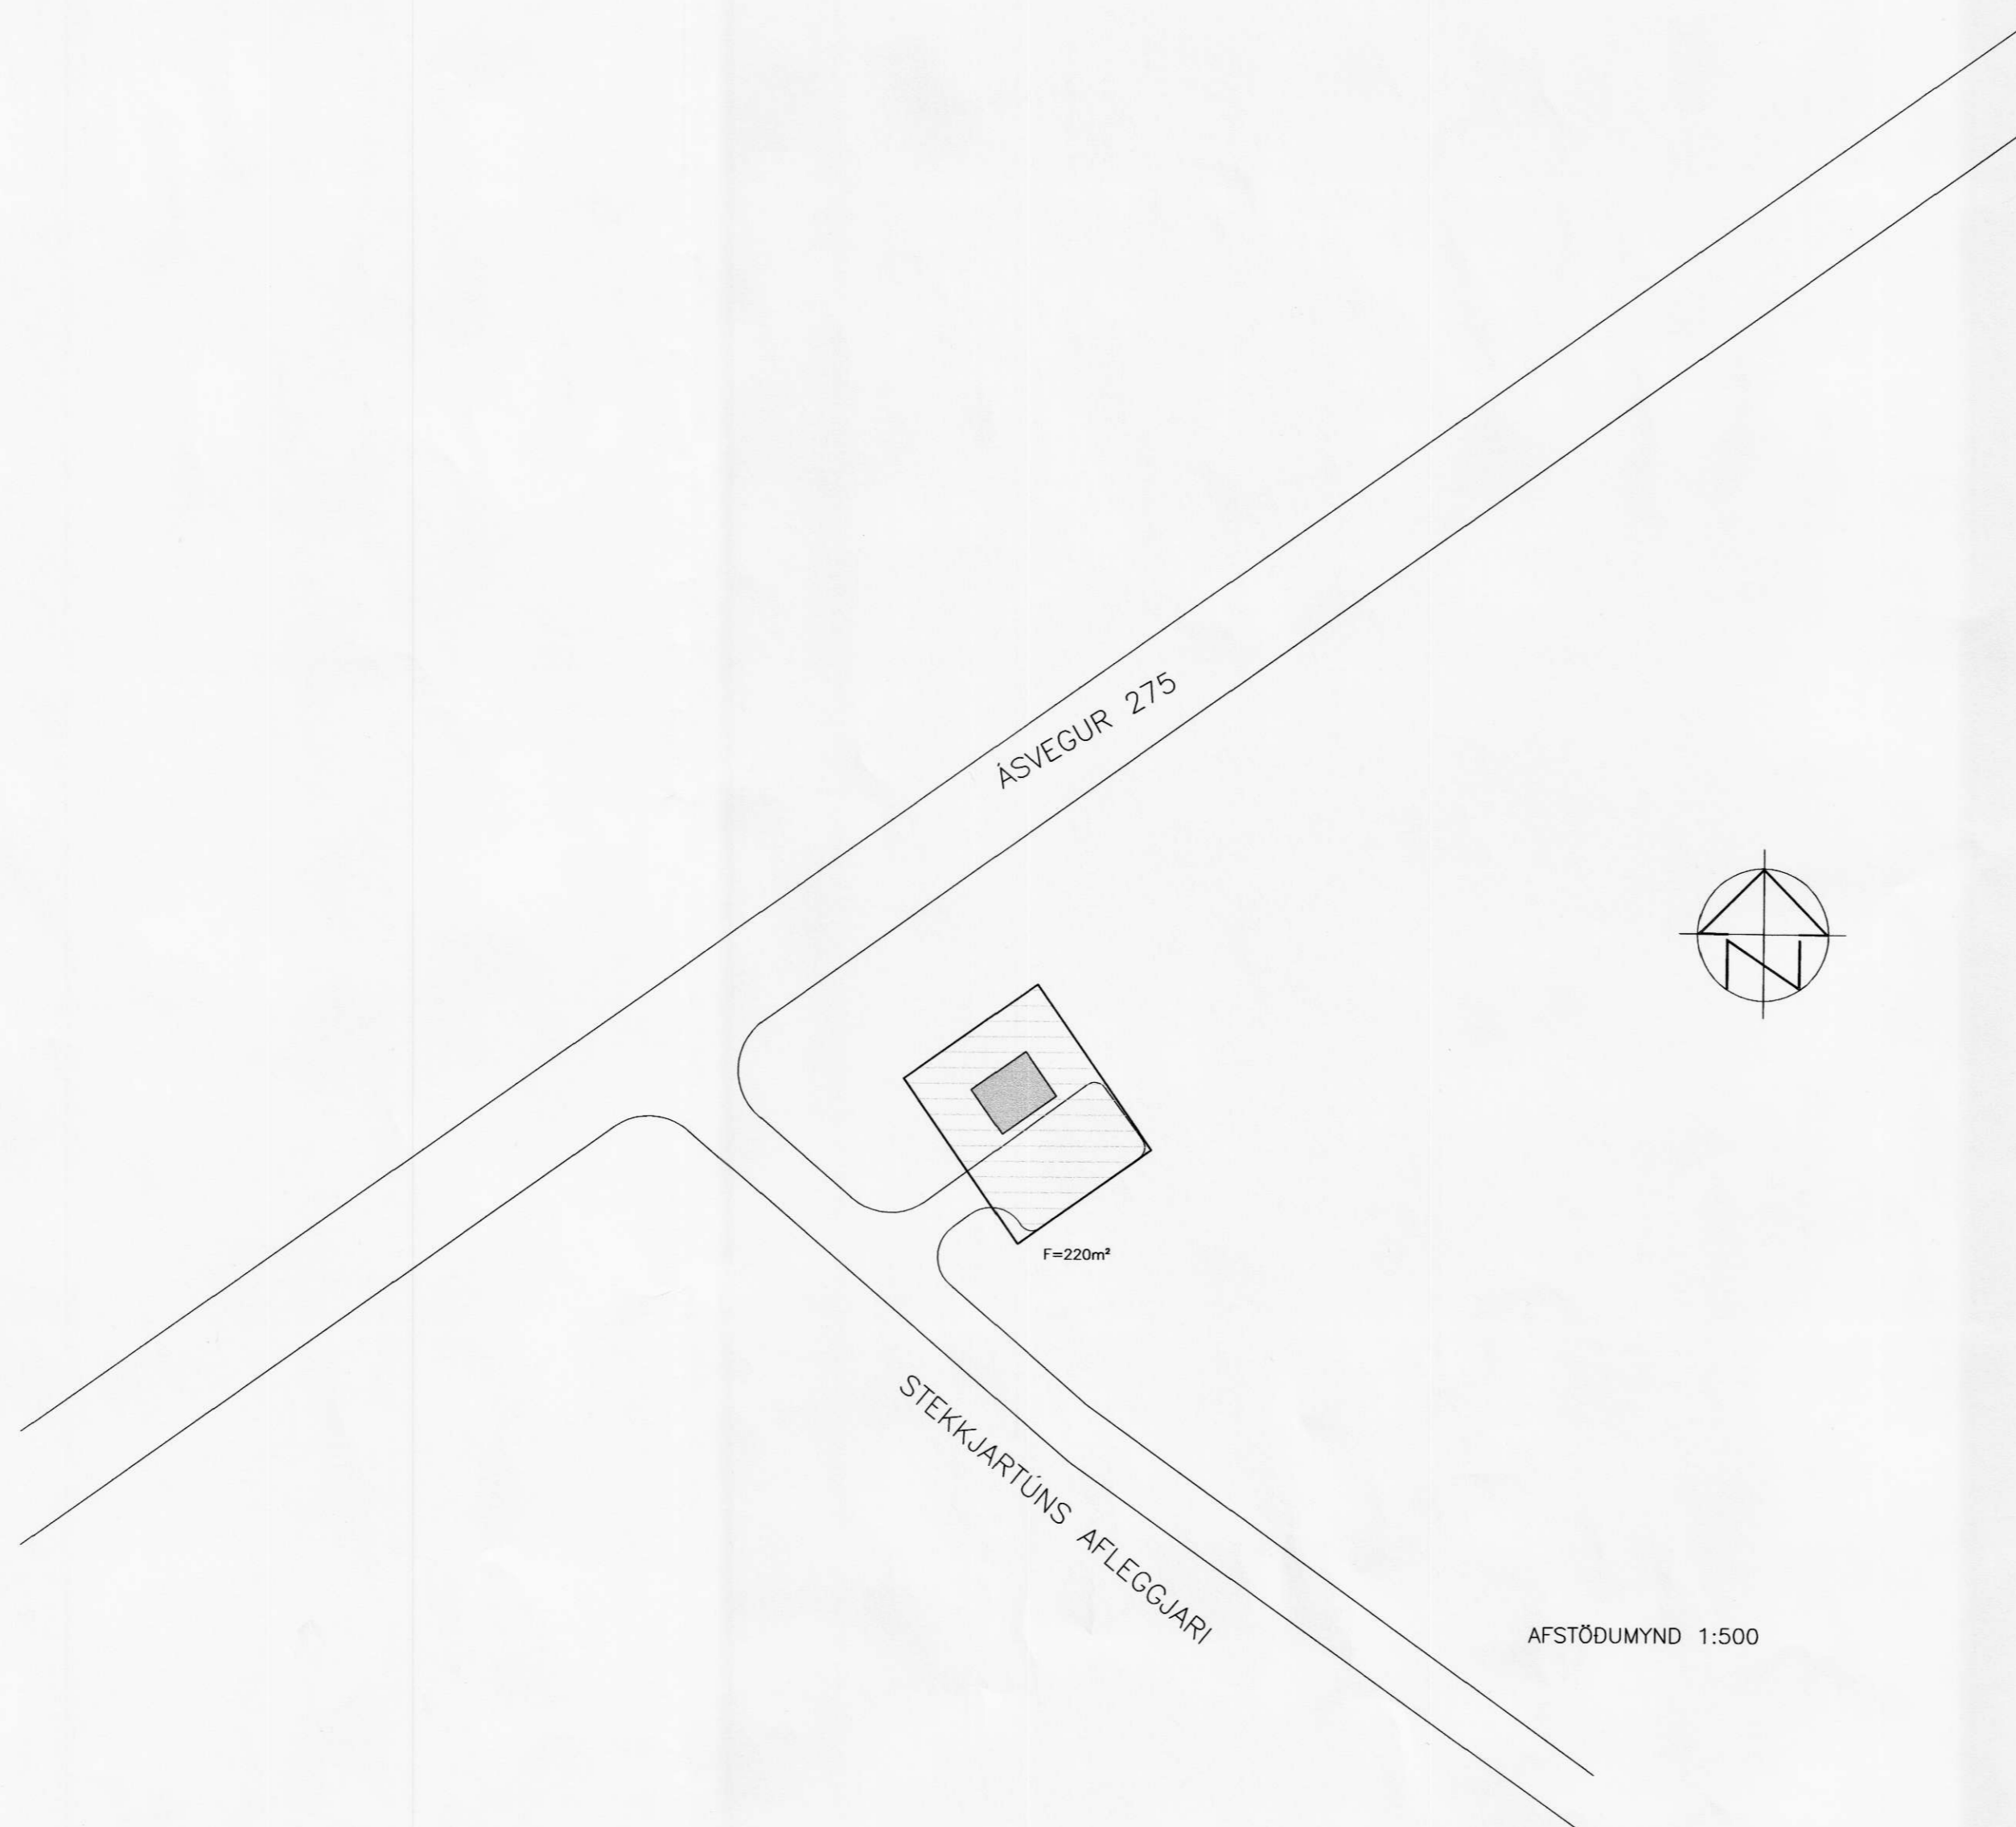

AFSTÖDUMYND 1:500

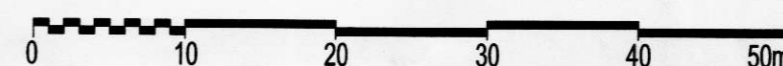

OR-DÆLUHÚS VIÐ ÁS

ADALUPPDRA'TTUR Málkvörði
AFSTÖDUMYND 1:500

Hannað:	Teiknað:	Yfirfarð:	Dag:
GDS	GDS		01.08.07
Stöð á disk:	Skránumfn:	Verknr.	Bl.nr.
	07199-OR	07199	101

Sampykkt: *Tótilingur Ingvar*



Austurvegur 5, 800 Selfoss, Sími: 482 3900, Fax: 482 3914, Netf: verksud@verksud.is