







SAMÞYKKT
 04. OKT. 2007
 af bygg. nefnd Rangárpings bs.

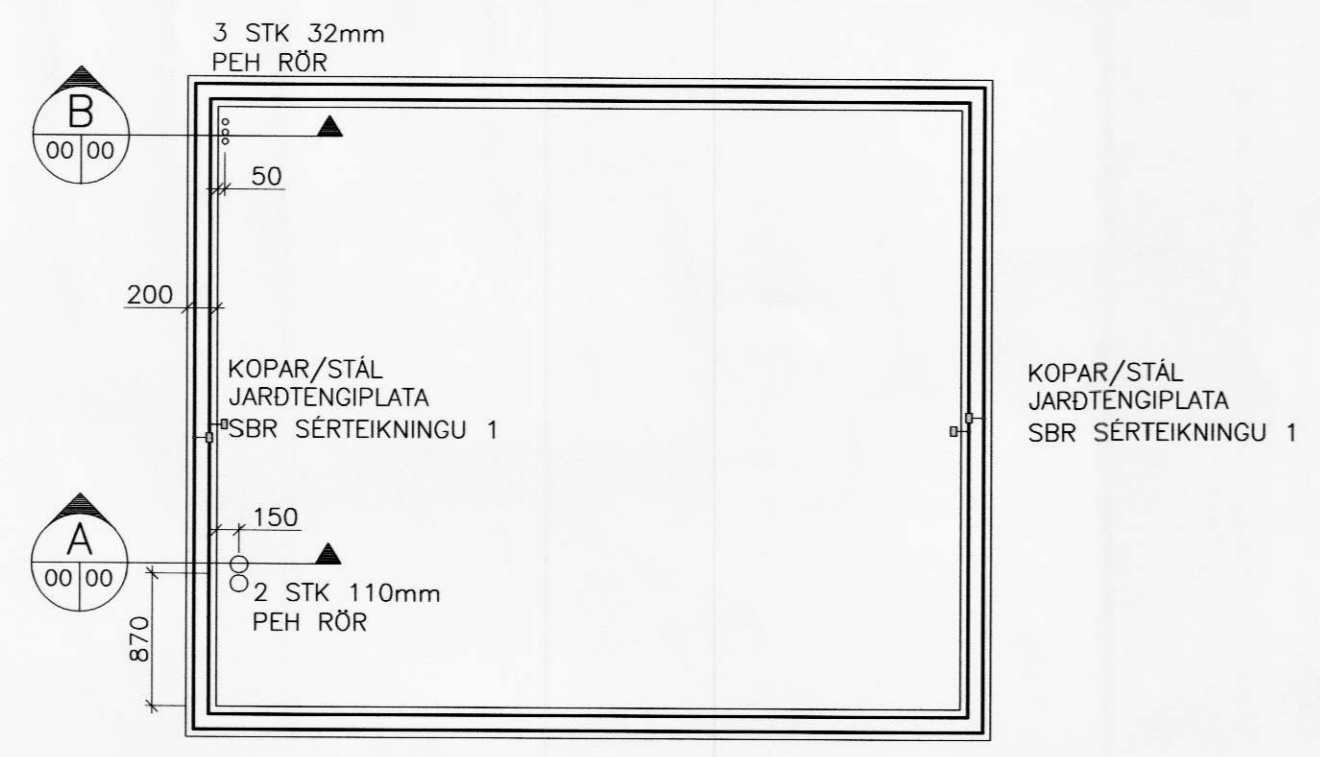


SNID SÖKKULVEGGS 1:50

K12 NEDSTU JÄRN TENGD SAMAN ALLANN HRINGINN Í SÖKKLI. SBR SÉRTEIKNINGU 2

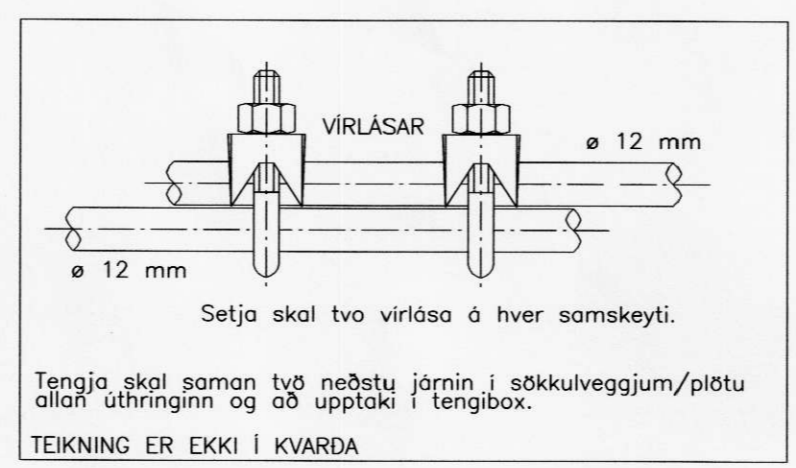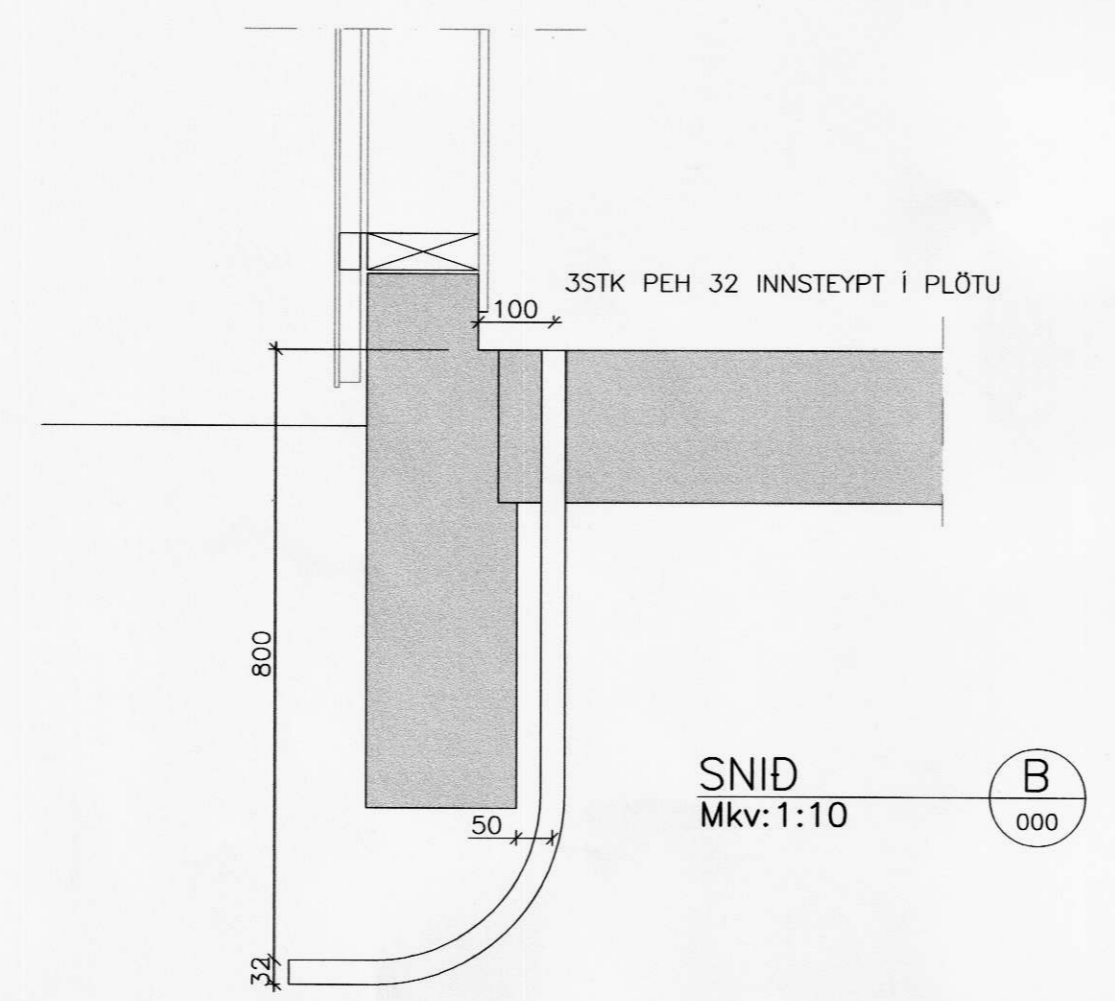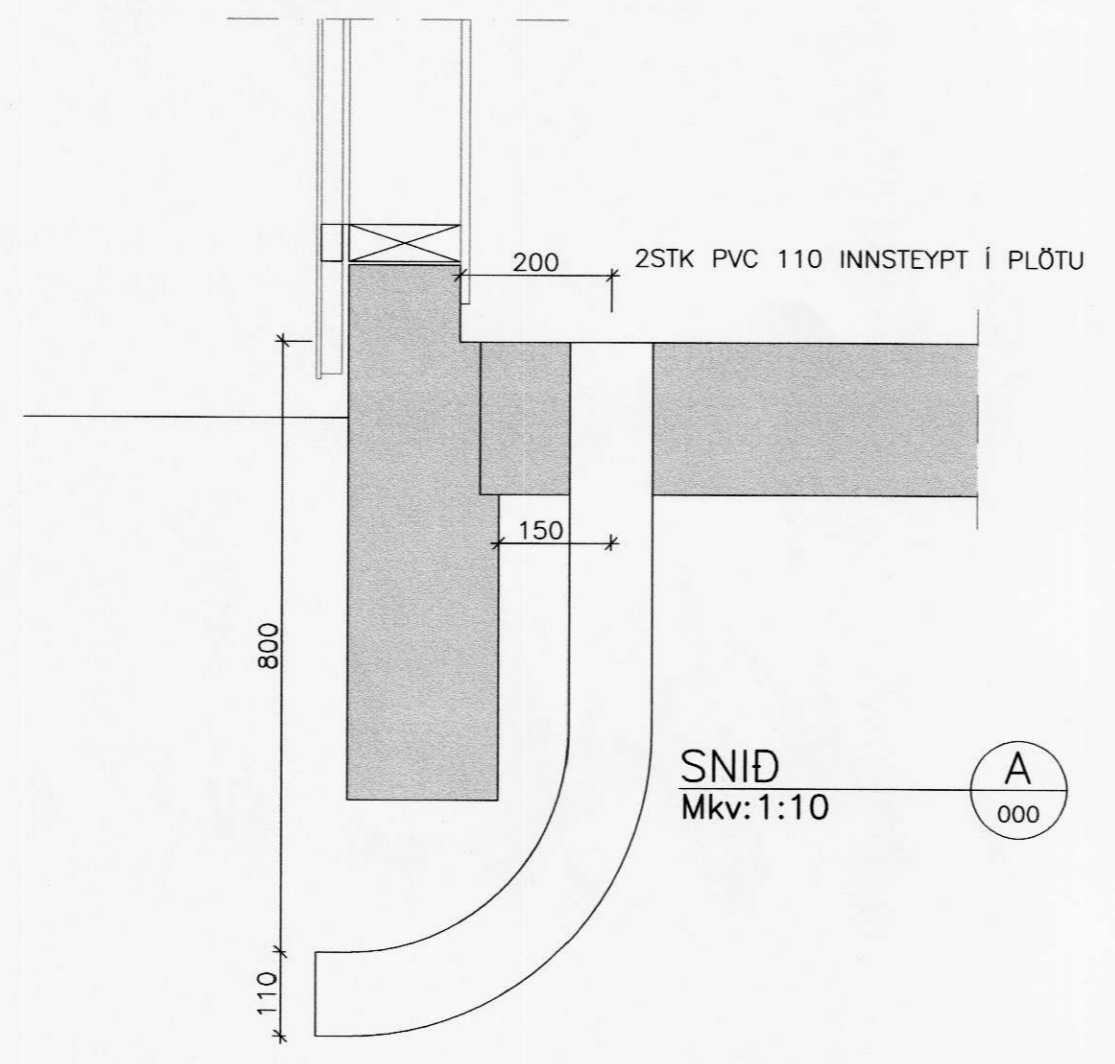

2 SAMTENING STEYPUPEINA DÆMIGERÐUR FRÁGANGUR **SÉRTEIKNING 2**

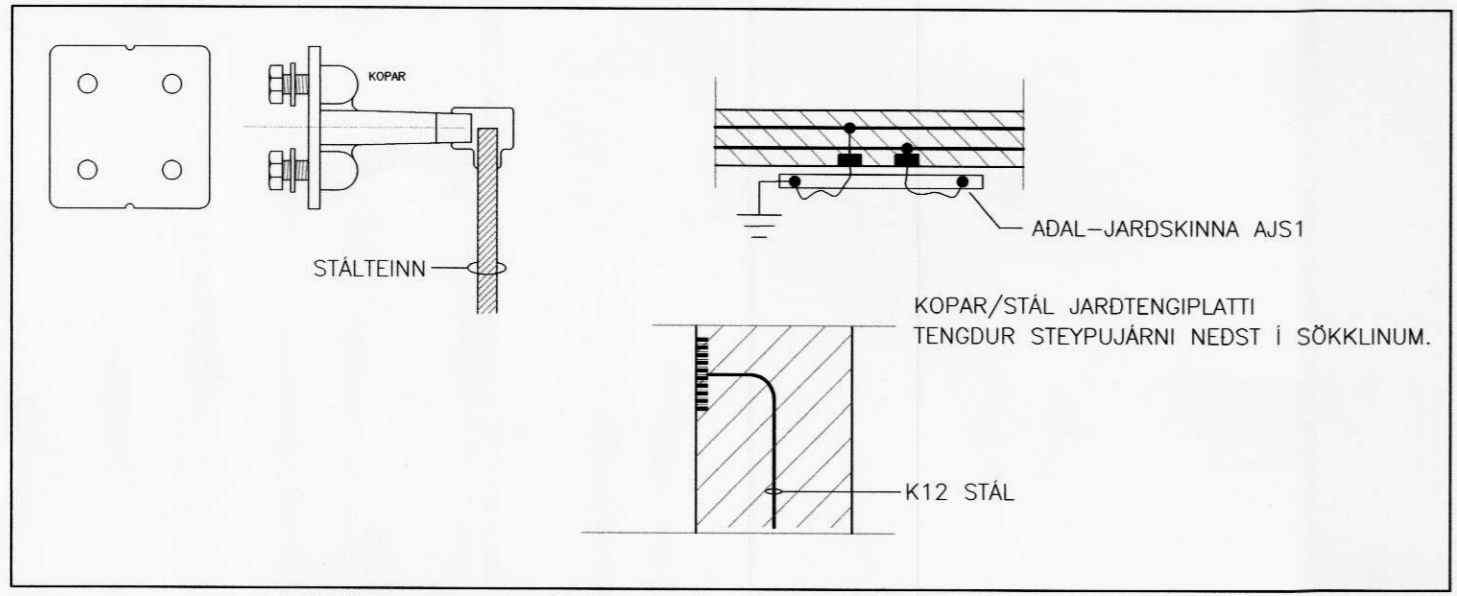

1 **SÉRTEIKNING 1 - KOPAR/STÁL JARÐTENGIPLATA (2 SETT)**

OR-DÆLUHÚS VIÐ ÁS			
RAFLAGNIR		Melikvörð	
GRUNNMYND			1:50
SNID			1:10
SÉRTEIKNINGAR 1 OG 2			
Hamnab: GDS	Teiknab: GDS	Yfirfarab:	Dags: 01.08.07
Sköð á disk:	Skraunafnr: 07199-OR	Verkr.: 07199	Bl.nr: 401
Samþykkt: <i>Erlingur Ingvar</i>			
VERKFRÆÐISTOFA SUÐURLANDS EHF			
Austurvegur 5, 800 Selfoss, Sími: 482 3900, Fax: 482 3914, Netf: verkud@verksud.is			