


c/c á milli þverbanda = 60.0 cm

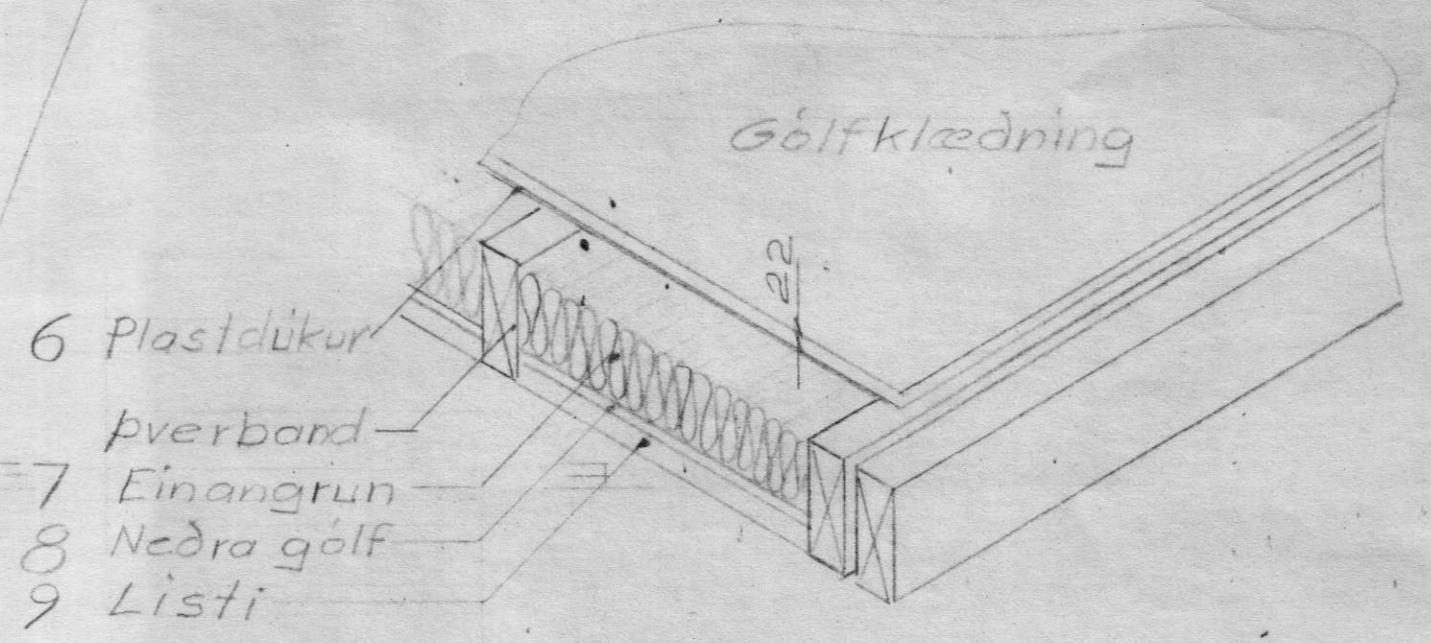

- 6 Plastdúkur
- þverband
- 7 Einangrun
- 8 Nedra gólf
- 9 Listi

Nr	Stærðir ^m / _{tr}	Lengd í metr.	Földi	Lengd alls í metrum	Ath
1	50 x 150	7.5	12	90.0	
2	50 x 150	5.4	8	43.2	
3	25 x 25	7.5	18	135.0	
4	25 x 25	5.4	9	49.5	
5	50 x 200	12.3	8	98.4	
6	Dúkur, plast	60 m ²		60 m ²	
7	Steinull, létt	60 m ²		60 m ²	
8	Nedra gólf	60 m ²		60 m ²	
9	25 x 25			18.0 m	
10	Gólfklæðning	60 m ²			

SUMARHÚS Í LANDI ÁSS III ÁSAHREPPI RANGARVALLASÝSLU. LÓÐ ER SÉRLÓÐ NR. I	
Mkv 1:25	Hús nr 57 Sept '97
TEIKNIVANGUR 104 Reykjavík Nnr. 8859-1461. Sími 681317 Pósthólf 4362, 124 Reykjavík	
Frítinn Magnússon	
Nr. 5-16	