




Sampykkt af byggingarnefnd Asahrepps, dags. 19/5/1999

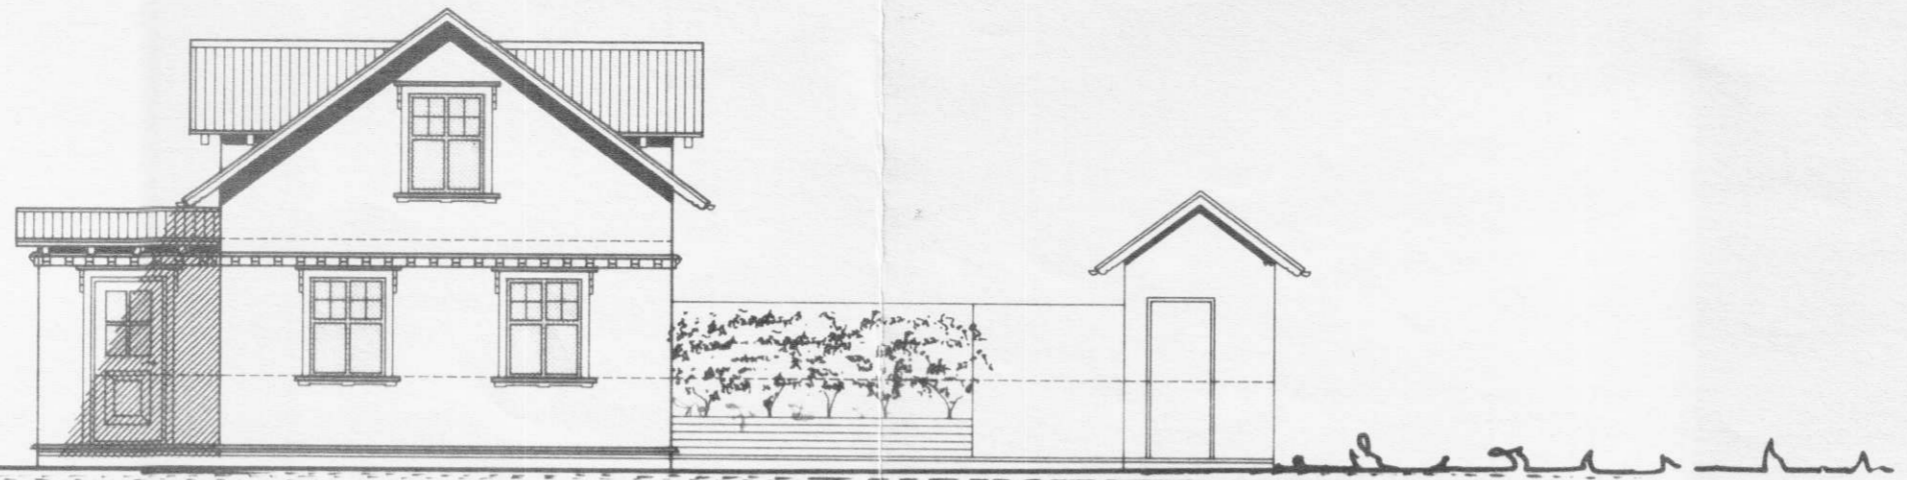

ÚTLIT SUÐUR

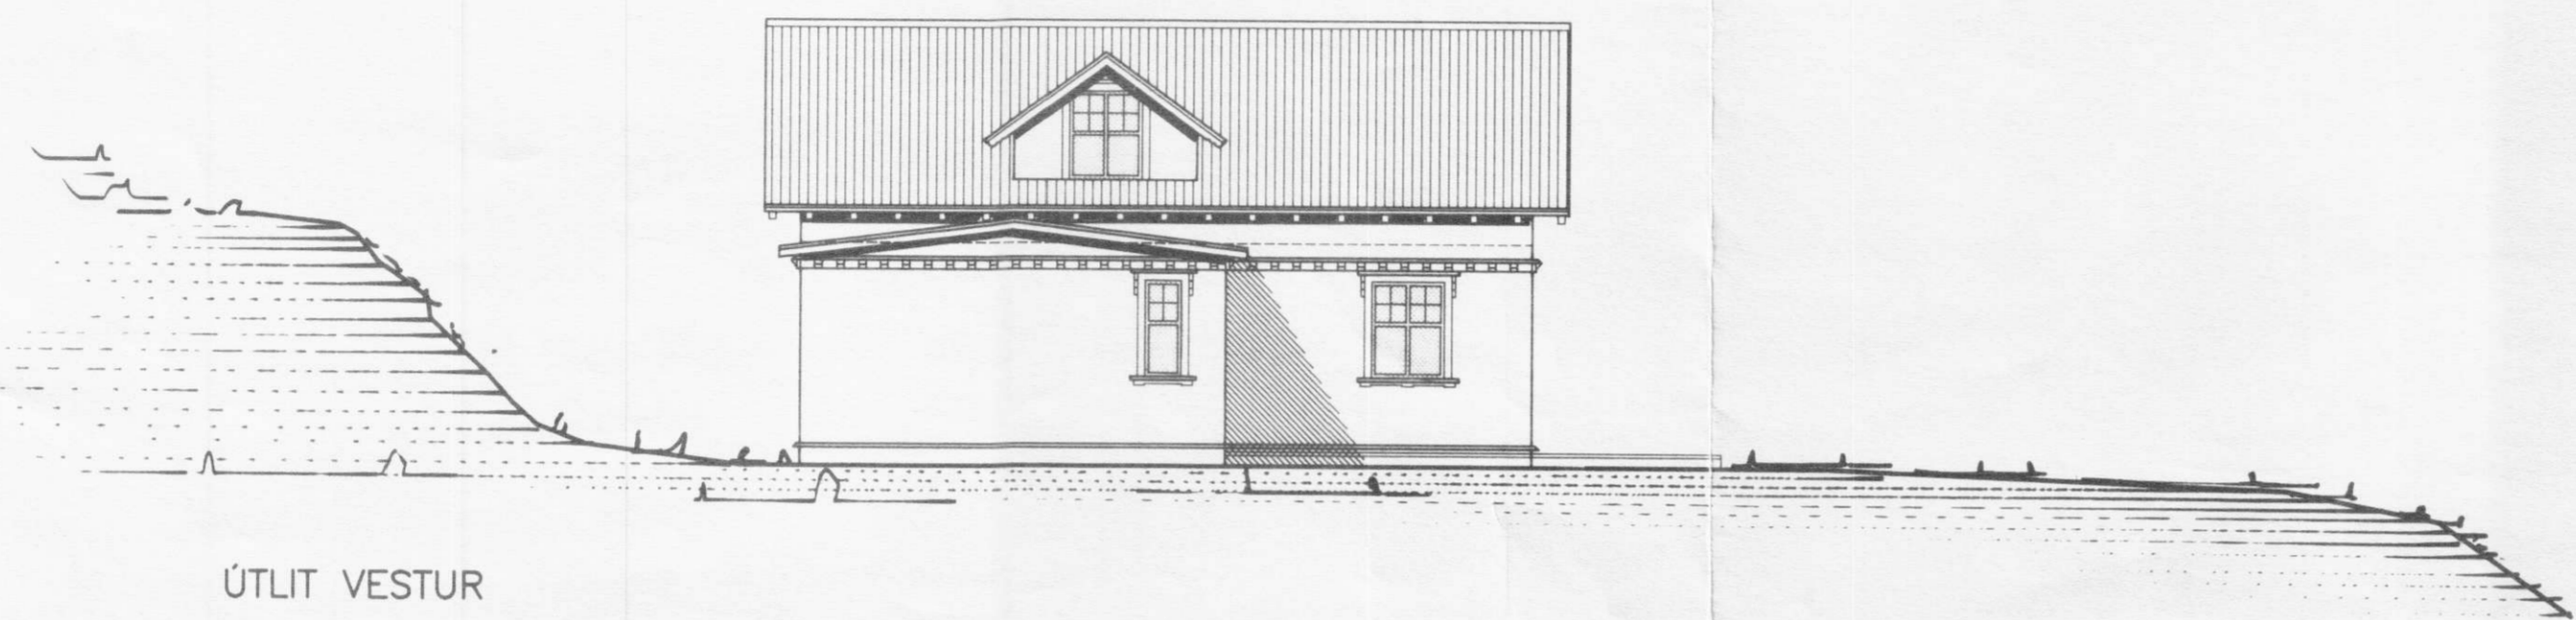

ÚTLIT VESTUR

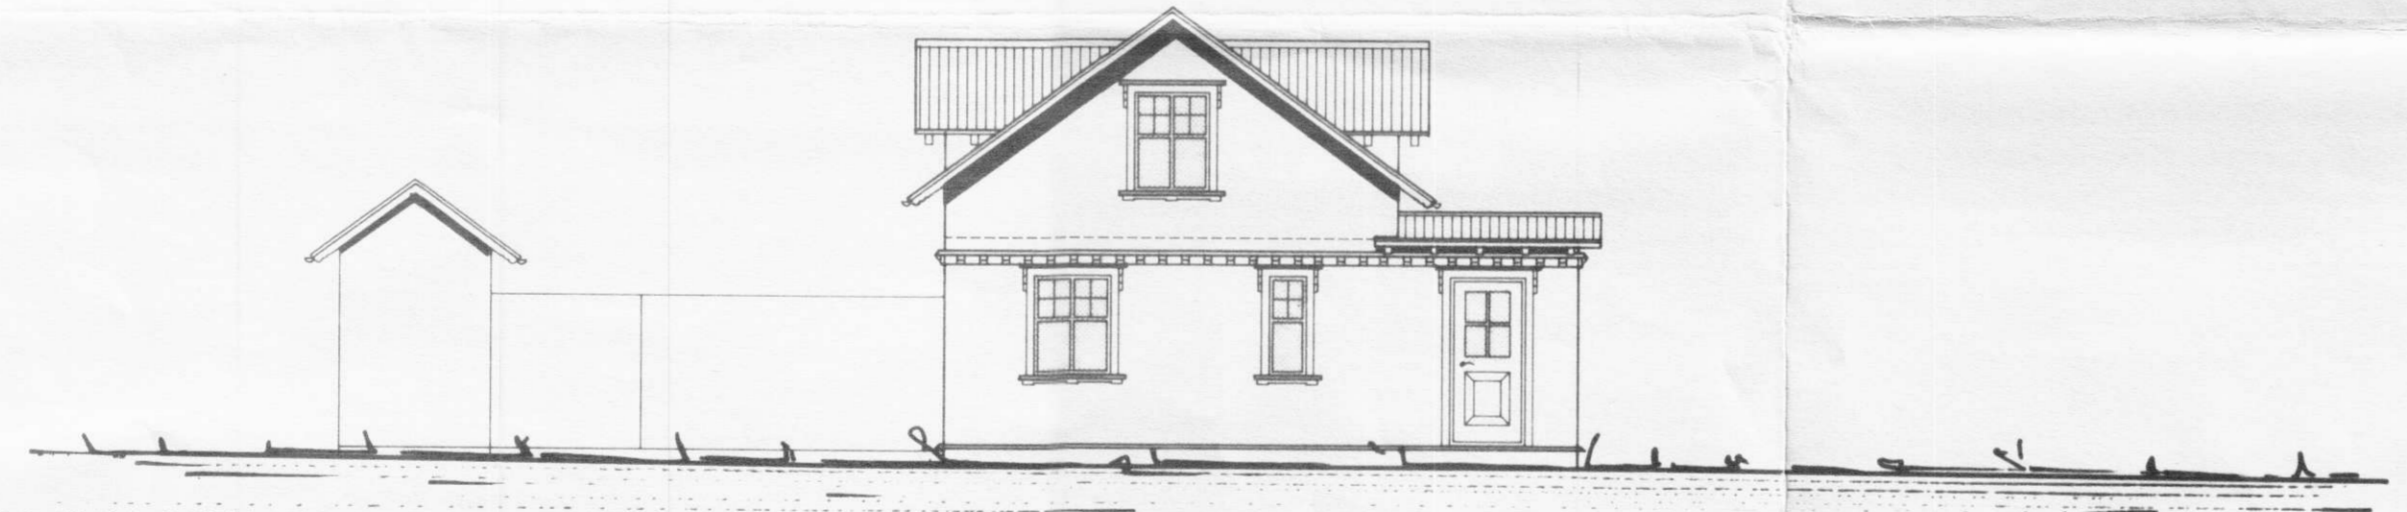

ÚTLIT NORDUR



ÚTLIT AUSTUR

Teiknistofan



Hafnarötu 90, 230 Keflavík, Haraldur Valbergsson B.F.J. Kennitala: 290182-5999 Sími 421-4140 / 421-3144

LÖGBÝLIÐ AS1, ASAHR. (S3)

| | | | |
|-------|----------------------------|-----------|----------|
| Verk. | HEILSÁRSHÚS ÚTLITMYNDIR | | |
| Hann. | HV. | Teikn. | HV. |
| Mkv. | 1:100 | Dags. | 25.03.99 |
| Samp. | | Teikn.nr. | S856-03 |

175233