



STADSETNING KROSSSTÍFINGA 1:20

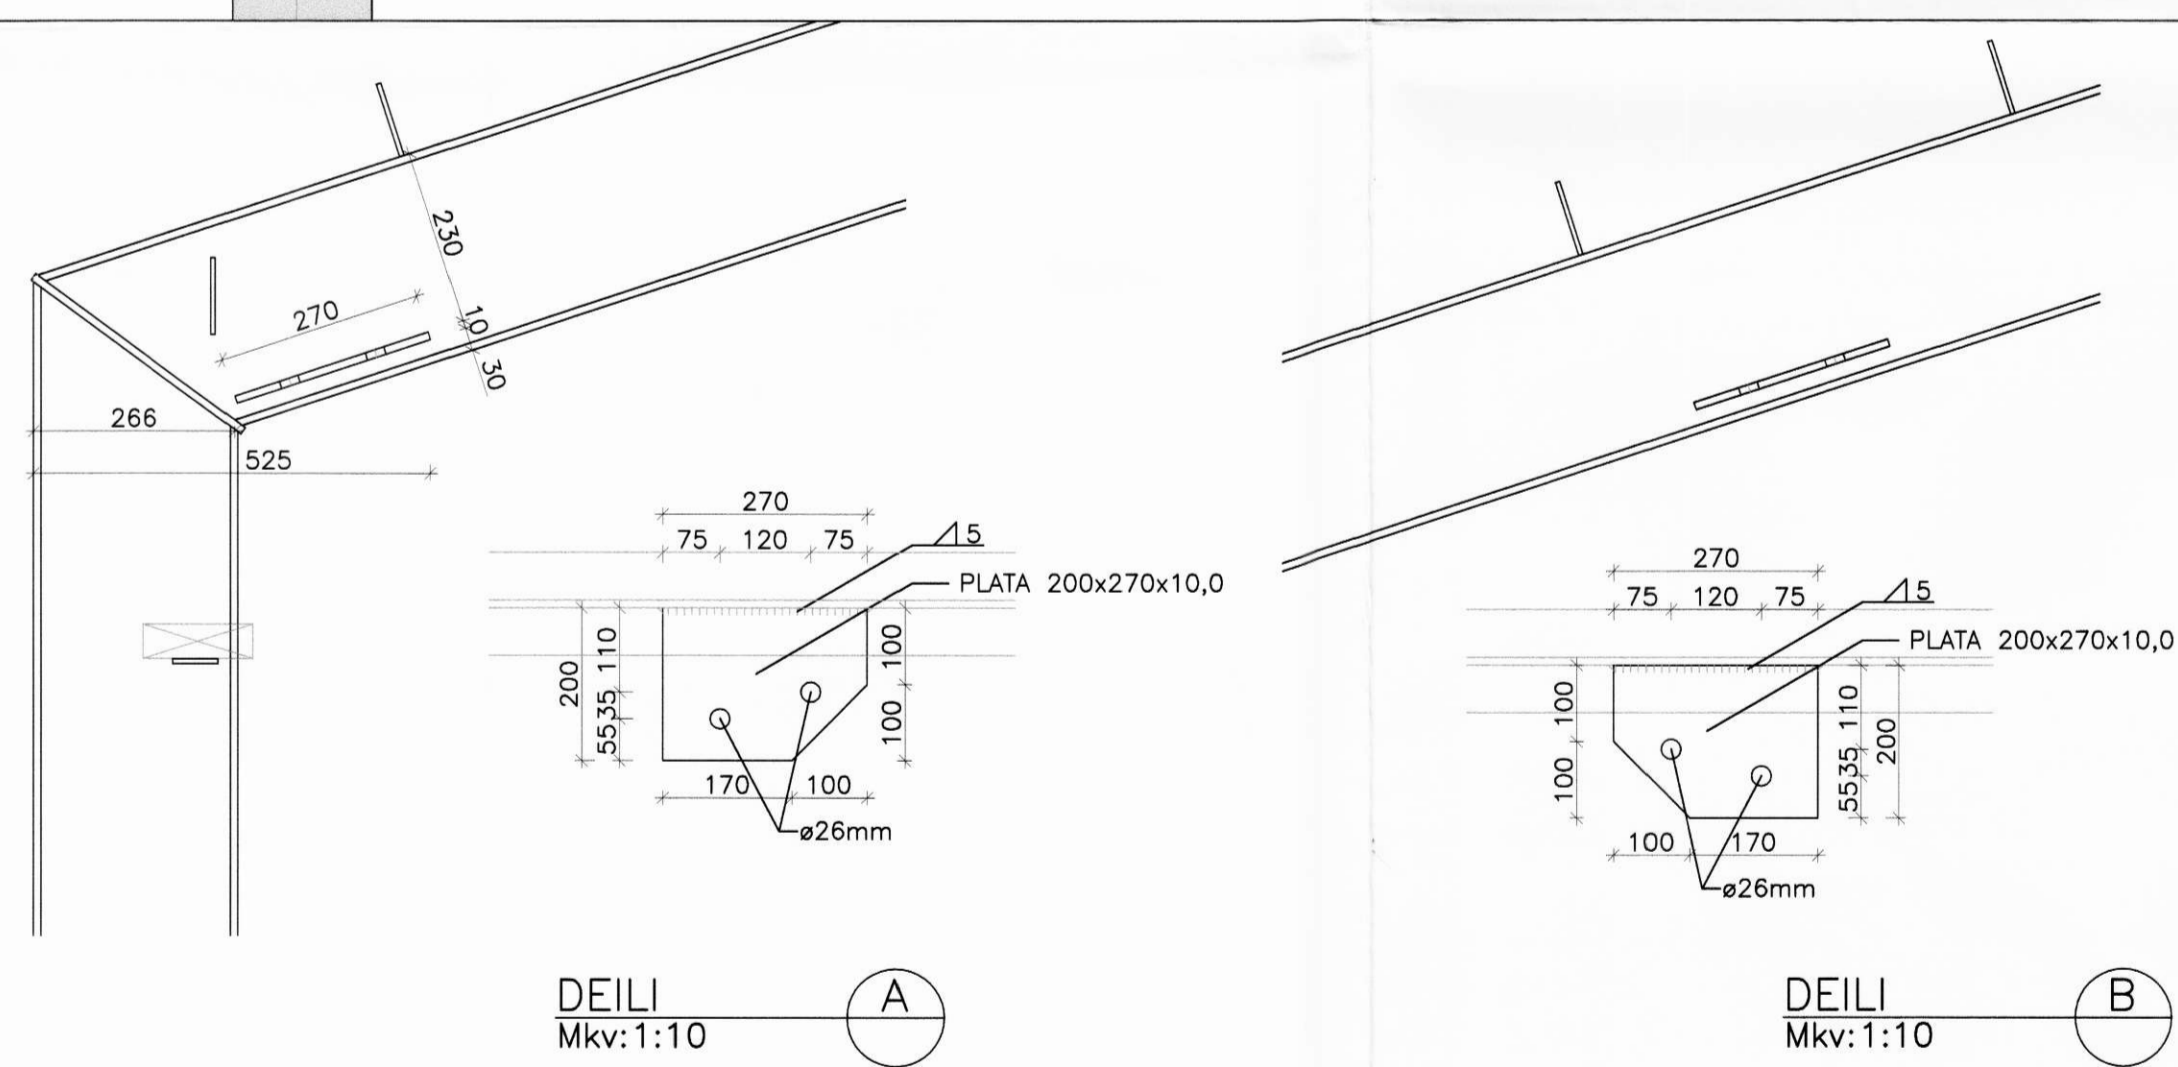


DEILI A Mkv: 1:10


DEILI B Mkv: 1:10

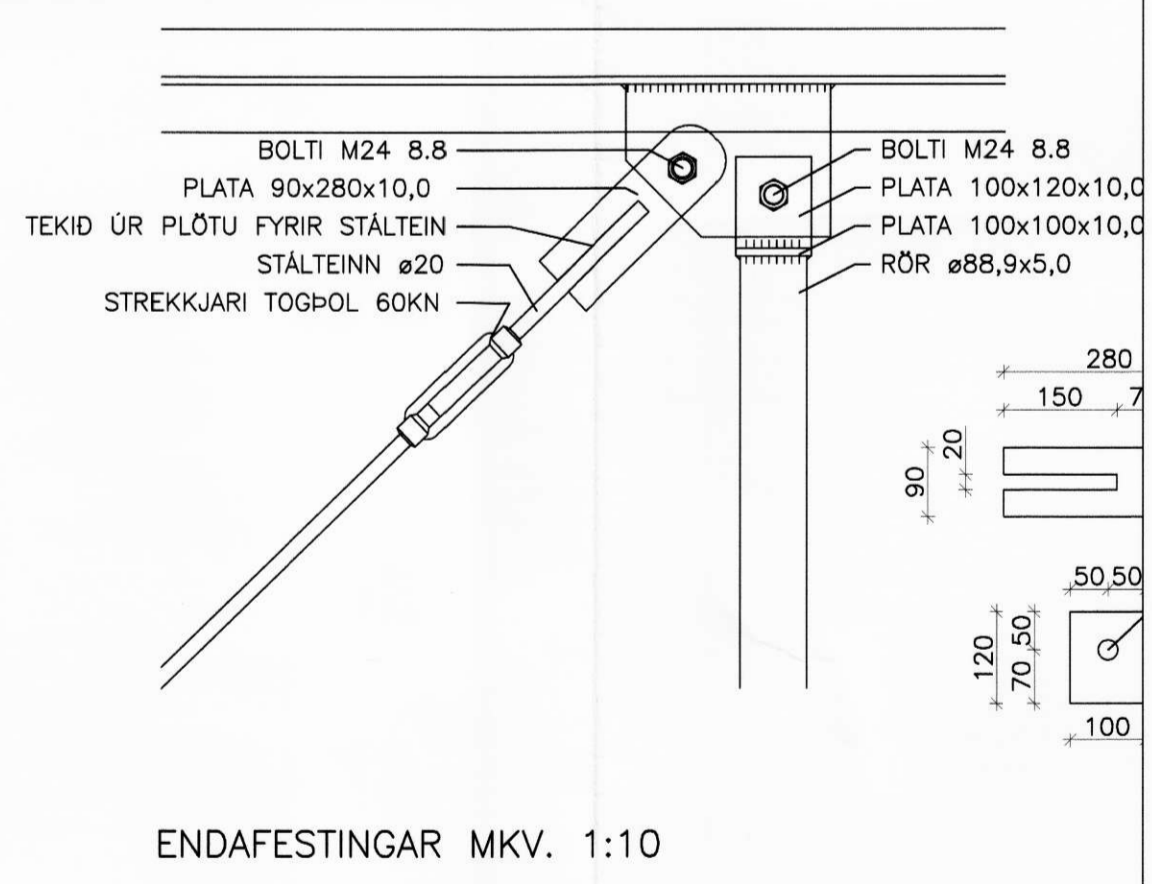


ENDAFESTINGAR MKV. 1:10

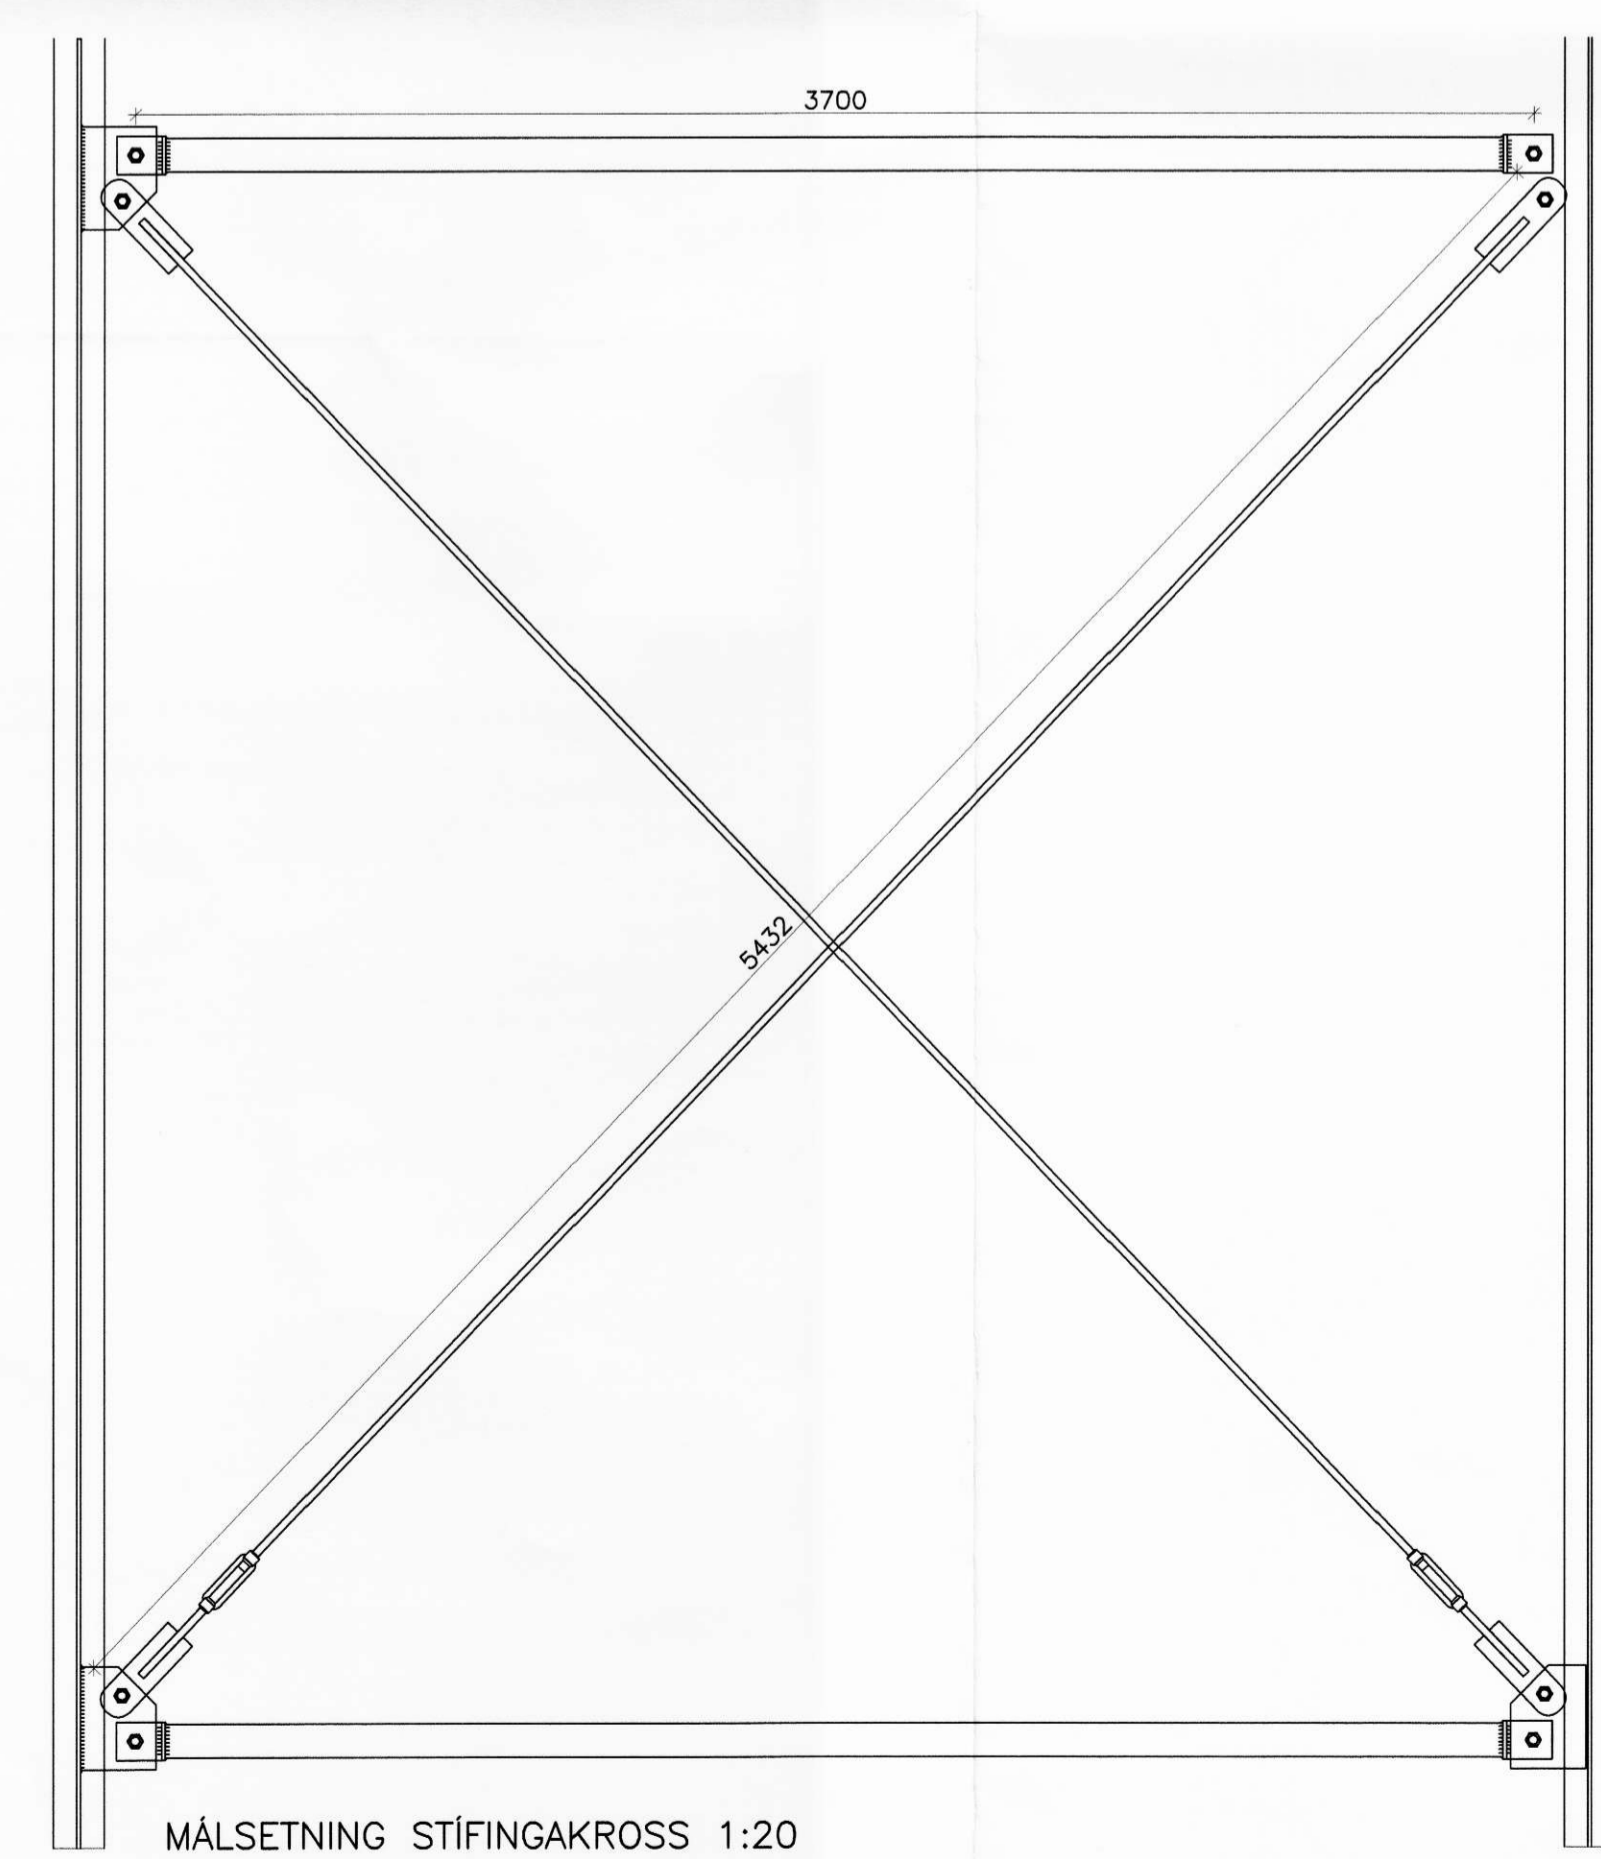

MÁLSETNING STÍFINGAKROSS 1:20

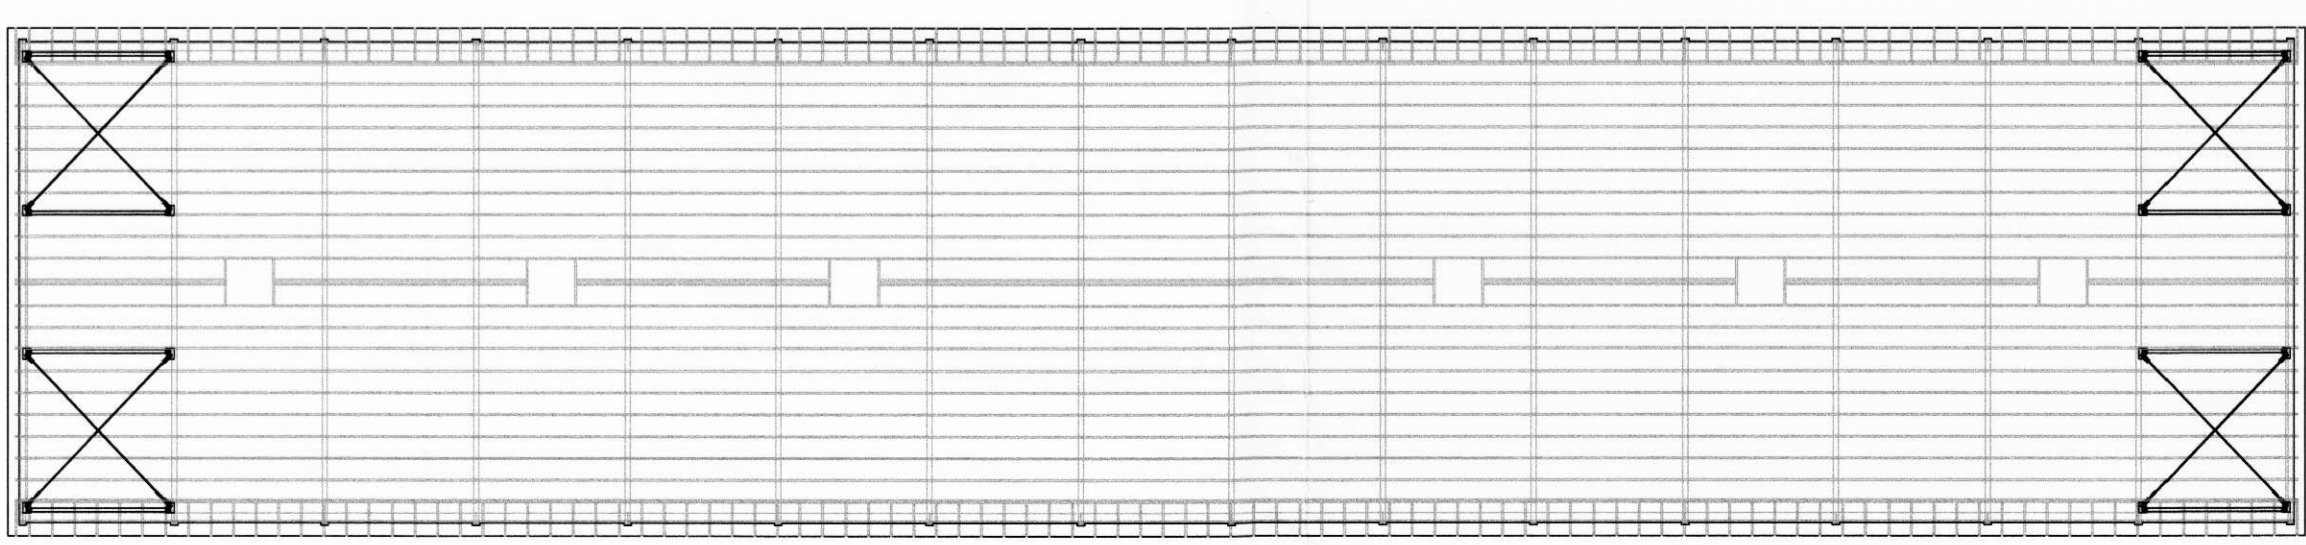

KROSSSTÍFINGAR Í ÞAKI 1:200

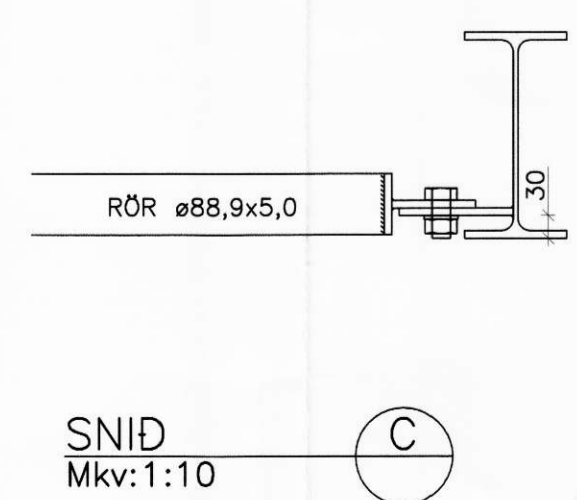

SNID C Mkv: 1:10

ÁSKOT, ÁSAHREPPI, RANGÁRV.SÝSLU

HESTASUNDLAUG – BURDARVIRKI Málkvörð

STÁLSTÍFINGAR 1:20

DEILI 1:10

KROSSSTÍFINGAR YFIRLIT 1:200

Hornd: GH	Teknó: GH	Yfirhö: 05378-21	Daga: 05378	Nóv.05
500 ó dæti	Síðernám:	Verk:	Blm:	214

Somþykkt: *[Signature]*