


6895

S

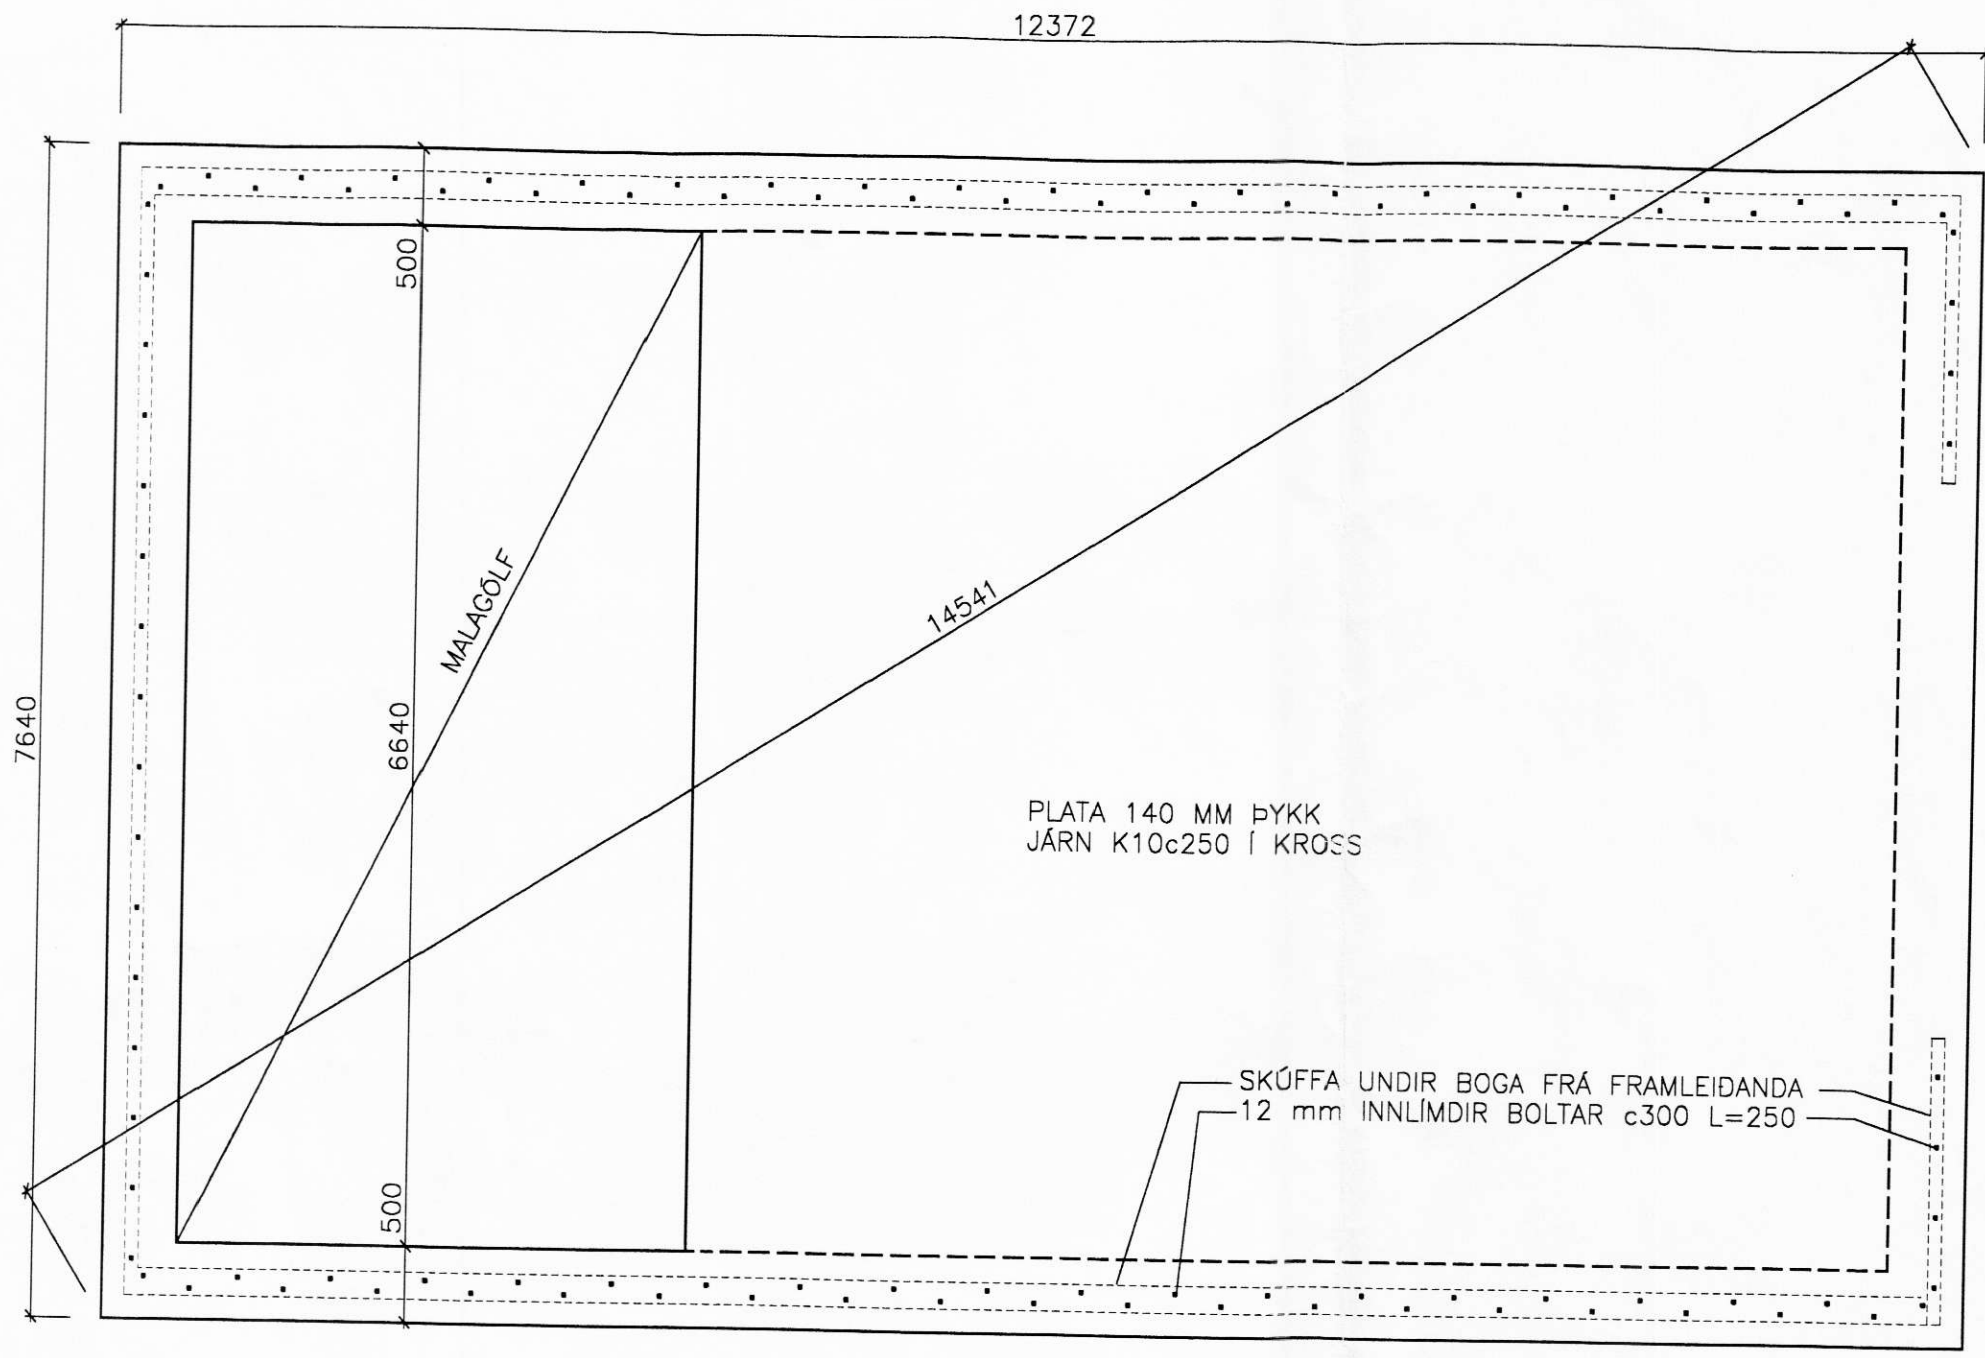

NR:	DAGS	BREYTING	AF
SIGURÐUR Þ JAKOBSSON TÆKNIFRÆÐINGUR LYNGHEIDI 23, 810 HVERAGERDI, S 4823223 KT. 10745-6589			
ÁSKOT, ÁSAHREPPI			KVARDI 1:50
VÉLASKEMMA, UNDIRSTÖÐUR GRUNNMYND			REIKN: SJ TEIKN: SJ DAGS: SEPT. 2000
SAMB.	<i>Sig. Jak</i>		NR: