


OFNASKRÁ $\Delta t = 30^\circ\text{C}$


OFN NR.	STAÐUR	AFKÖST VÖTT	MESTA HÆÐ mm	LENGD mm	ATHUGAS.	STAÐS. LOKA
101	AND	800	700			BAKRÁS
102	BAD	800	Samkv. vali eiganda			FRAMRÁS
103	STIGI	1000	700	1000		FRAMRÁS
201	HERB	2400	700	1100		FRAMRÁS
202	HERB	2400	700	1100		FRAMRÁS
203	HJÓN	4600	700	1100		FRAMRÁS
204	BAD	1100	700	1100		FRAMRÁS
SAMTALS		13100	VÖTT			

FYRIR PÖNTUN SKAL STAÐFESTA STÆRDIR OFNA MED MÆLINGU Á STAÐNUM

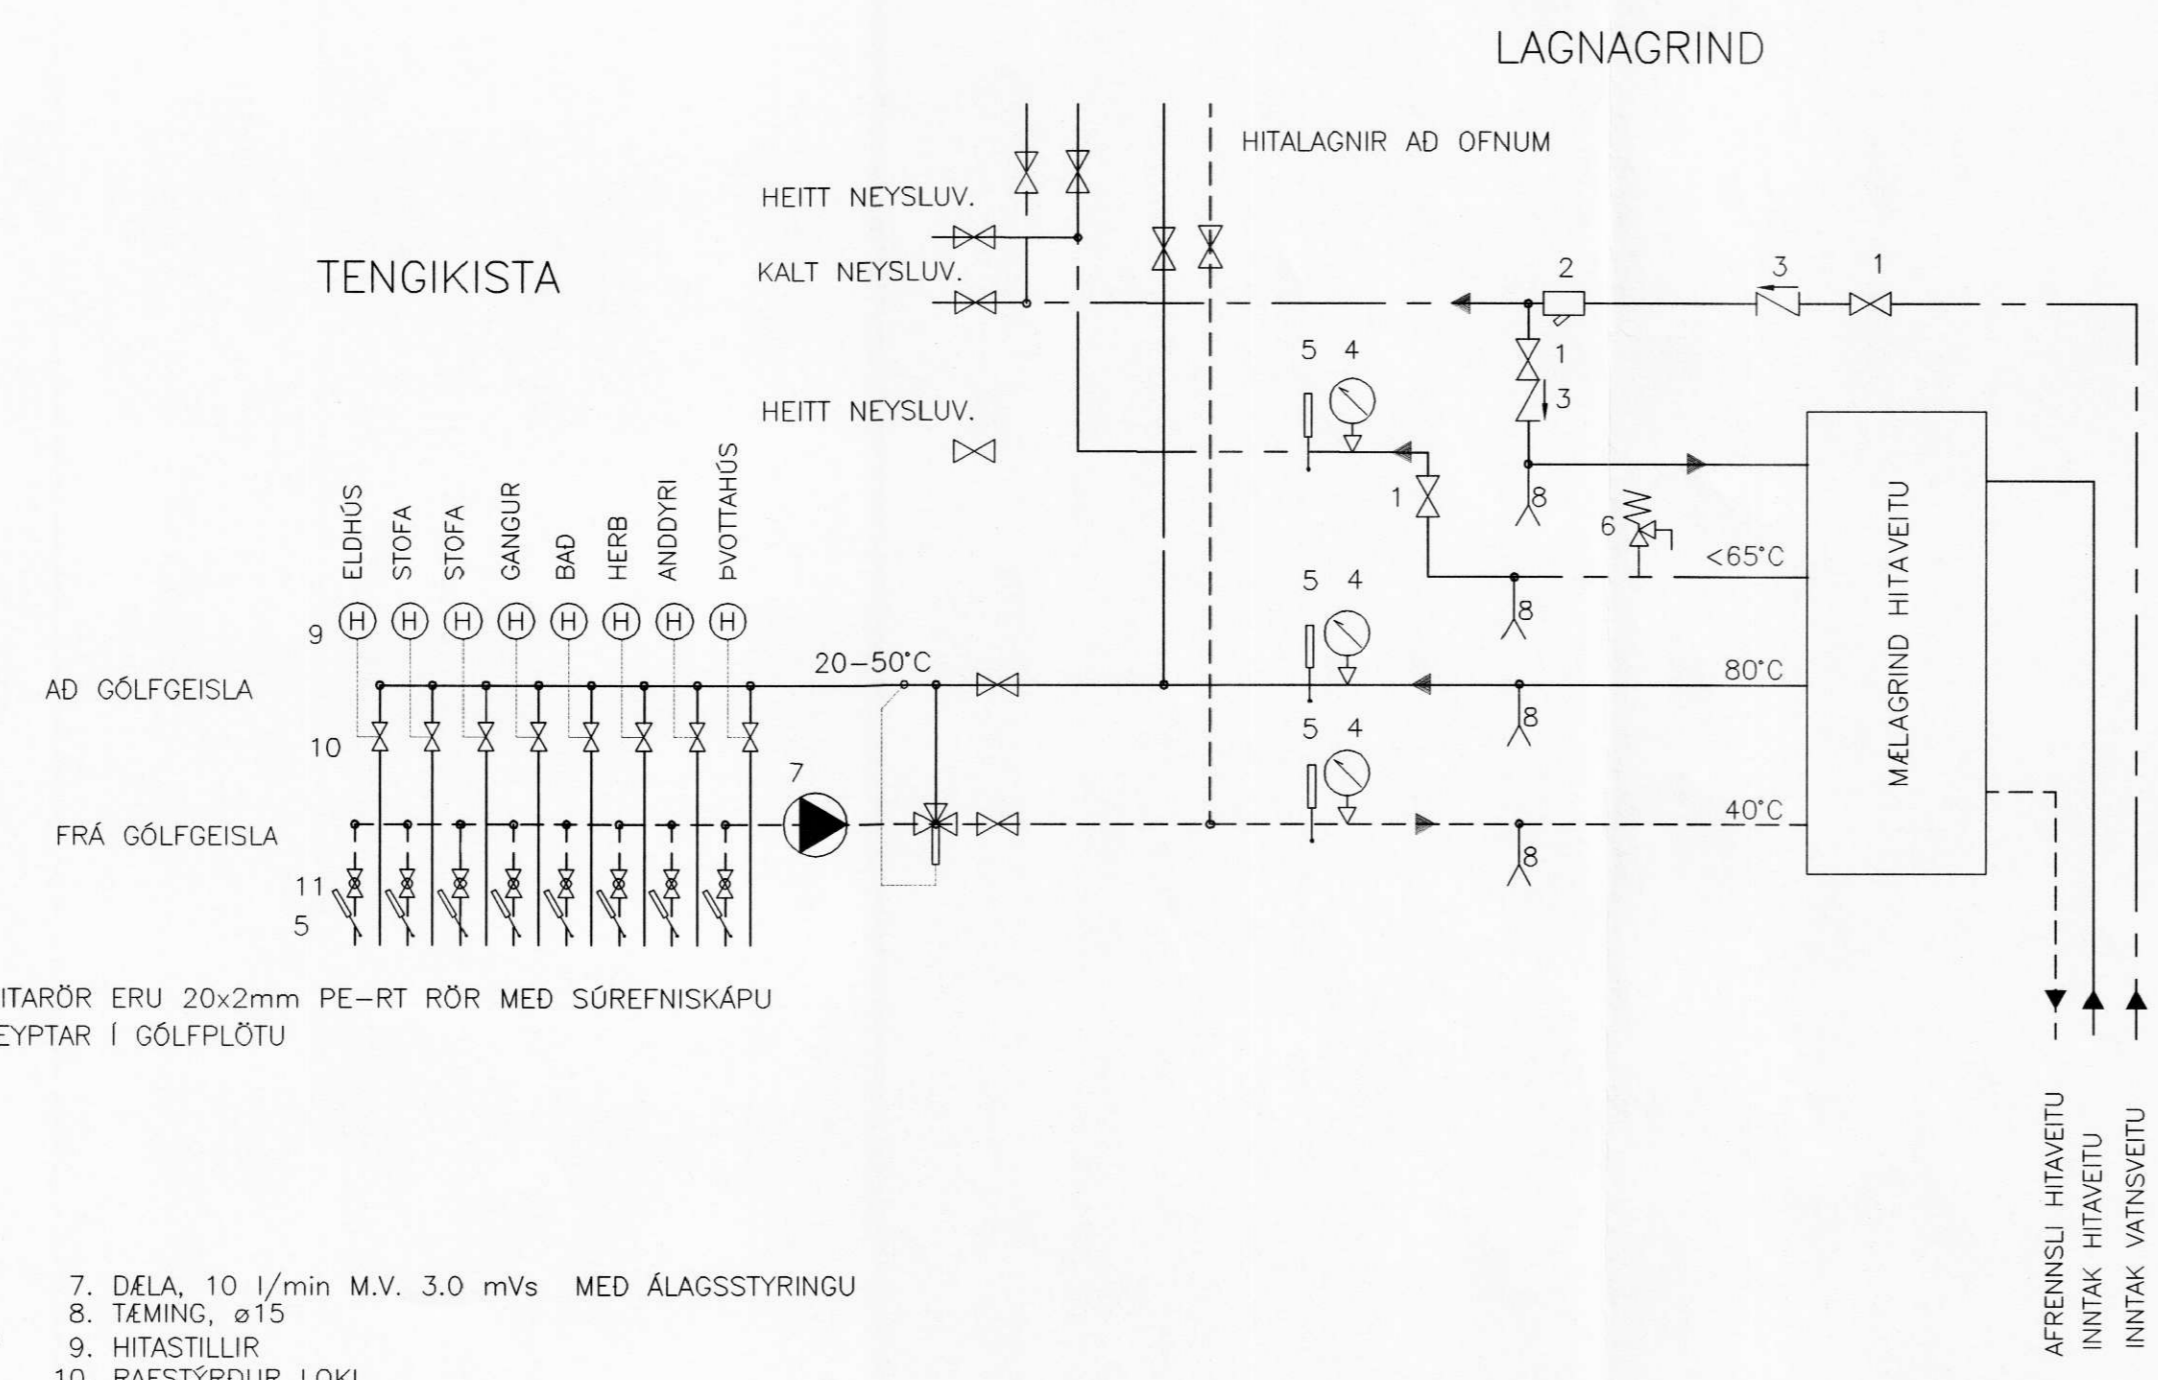

GÓLFHITARÖR ERU 20x2mm PE-RT RÖR MED SÚREFNISKÁPU
INNSTEYPTAR Í GÓLFPLÖTU

- 1. RENNILOKI/KÚLULOKI
- 2. SÍA
- 3. EINSTREYMISLOKI $\varnothing 15$
- 4. ÞRÝSTIMÆLIR
- 5. HITAMÆLIR
- 6. ÖRYGGISLOKI 3 bar
- 7. DÆLA, 10 l/min M.V. 3.0 mVs MED ÁLAGSSTYRINGU
- 8. TÆMING, $\varnothing 15$
- 9. HITASTILLIR
- 10. RAFSTÝRÐUR LOKI
- 11. STILLITÉ

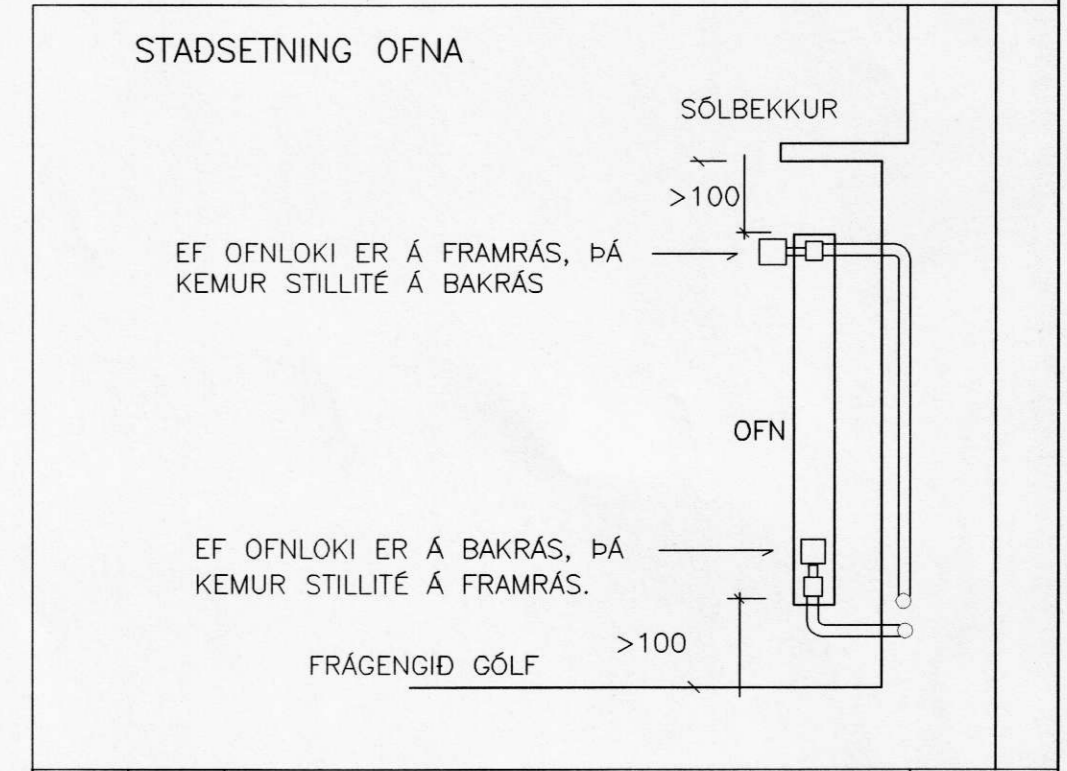

NR:	DAGS	BREYTING	AF
BYGGINGARÁÐGJÖFIN ehf LYNGHEIDI 23, 810 HVERAGERDI, S 8629329 KT. 490103-2280			
ÁSKOT ÁSAHREPPI			KVARDI: 1:50
ÍBÚÐARHÚS HITALAGNIR: TENGINMYND, LAGNAGR. OFNALISTI			REIKN: SPJ
SAMP. <i>Slg. Þ. Jakobson</i>			TEIKN: SPJ
			DAGS: NÓV 2004
			NR: 03007-P3