




Samþykkt af byggingarnefnd Ásahrepps, daga 12. maí 2006

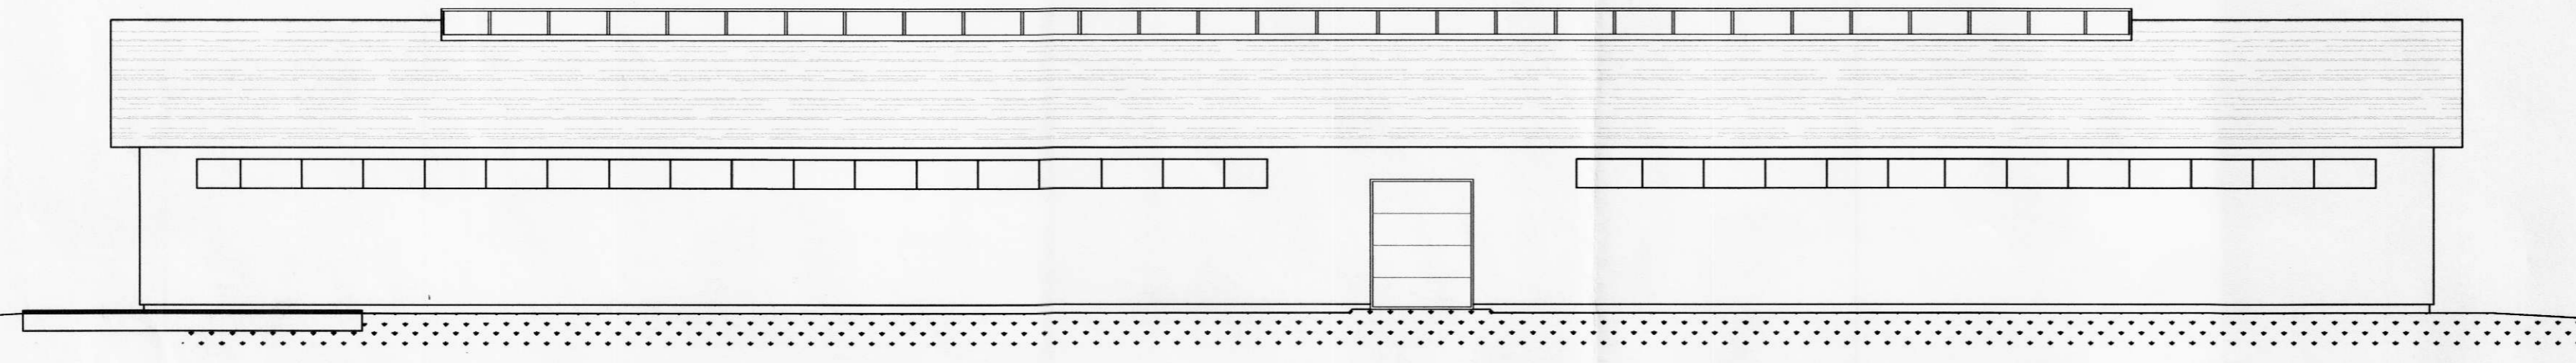


SUDURHLID 1:100

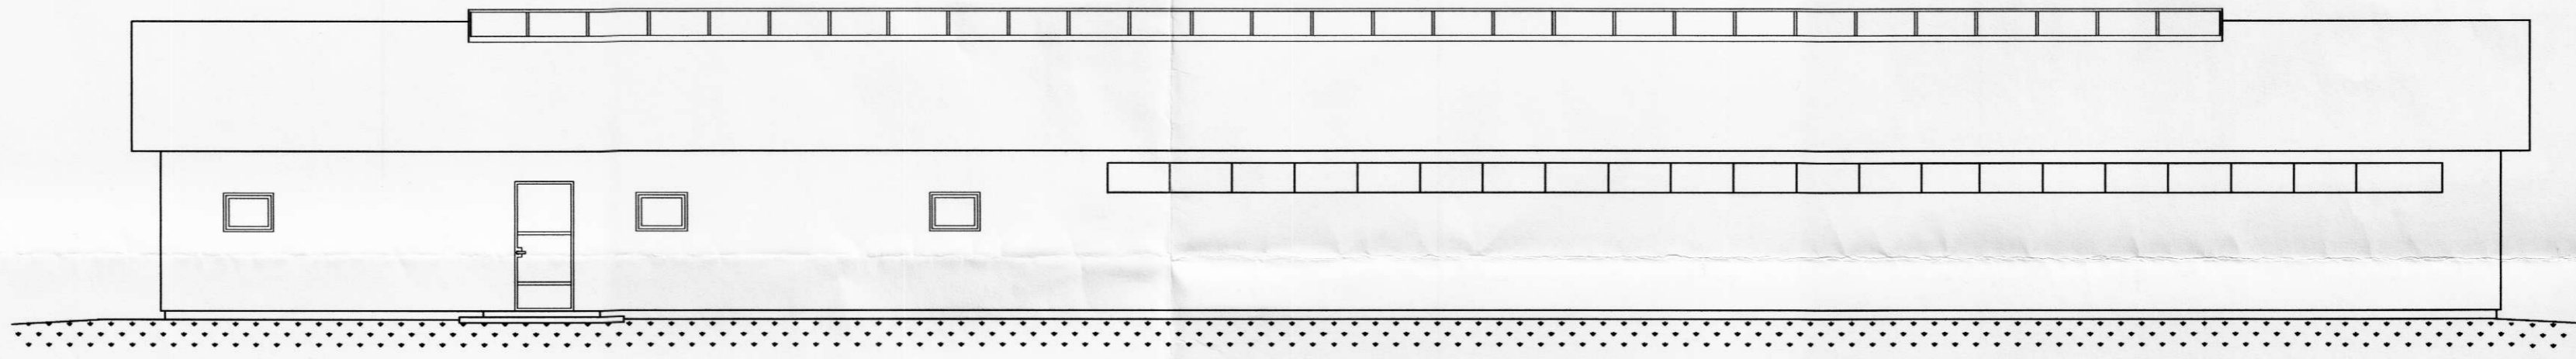

NORDURHLID 1:100

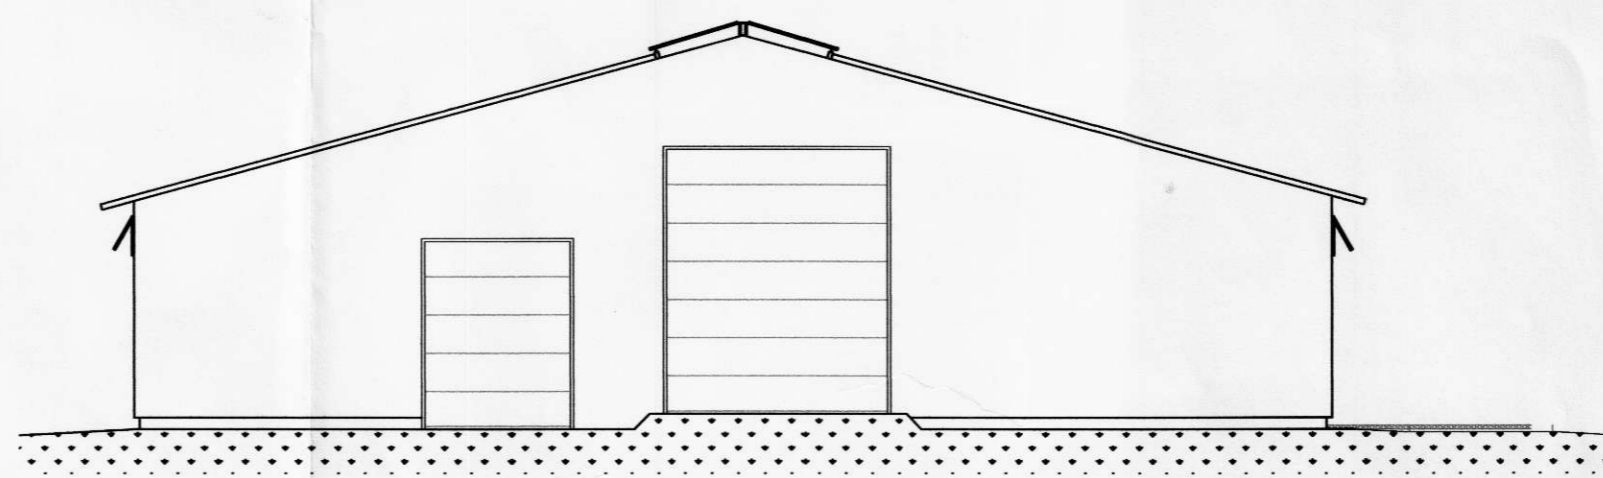

VESTURHLID 1:100

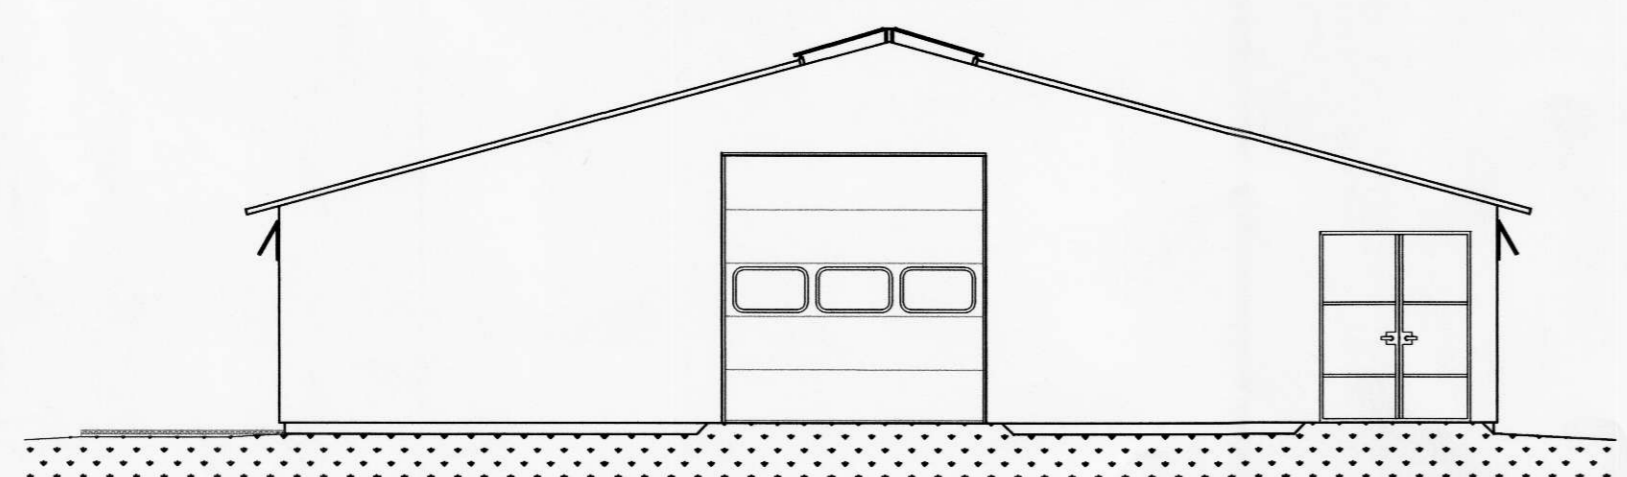

AUSTURHLID 1:100

BERUSTADIR, ÁSAHREPPI			
ADALUPPDRÁTTUR;		Malikvarði	
ÚTLIT		1:100	
Hamnab:	Teiknab:	Yfirfarab:	Dagab:
LP/GH	LP/SVJ	EI	07.06.2006
Slöð á disk:	06168	Verk:	Bl.nr. 01
Samþykkt: <i>Erlingur</i>			
ERLINGUR INGVASON KT: 280152 4399			



HS-HÖNNUNAR SETRIÐ ehf

Teiknað: Lárus Pétursson, 190165-3889

Austurvegur 5, 800 Selfoss, Sími: 482 3900, 899 6003, Fax: 482 3914.