




Samþykkt af
byggingarstjórn
Ásahrepps,
daga 12. maí 2006

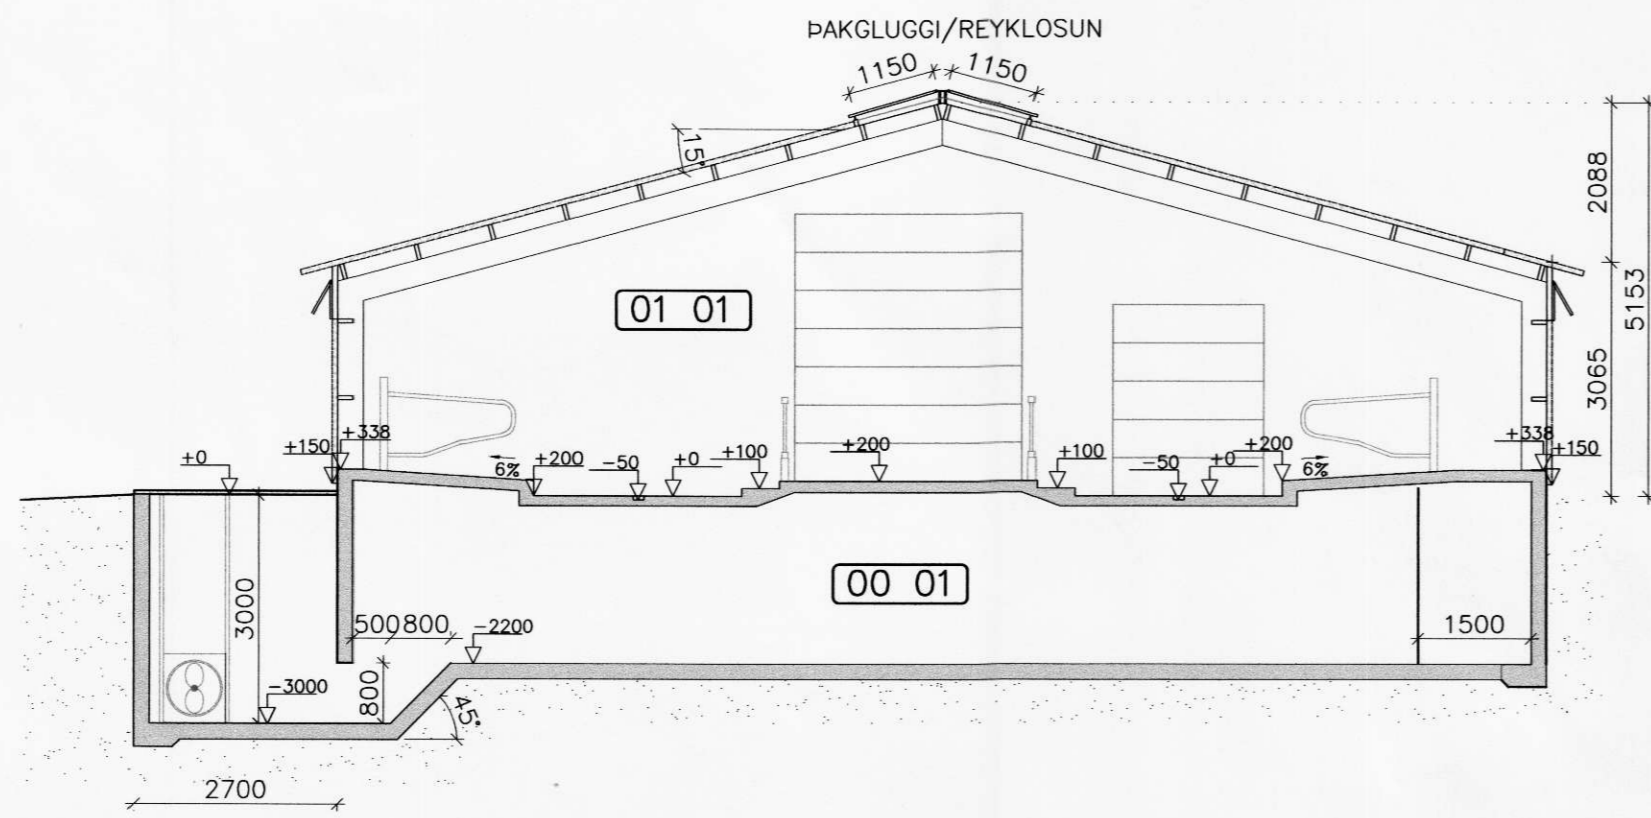

SNID A
Mkv: 1:100 02

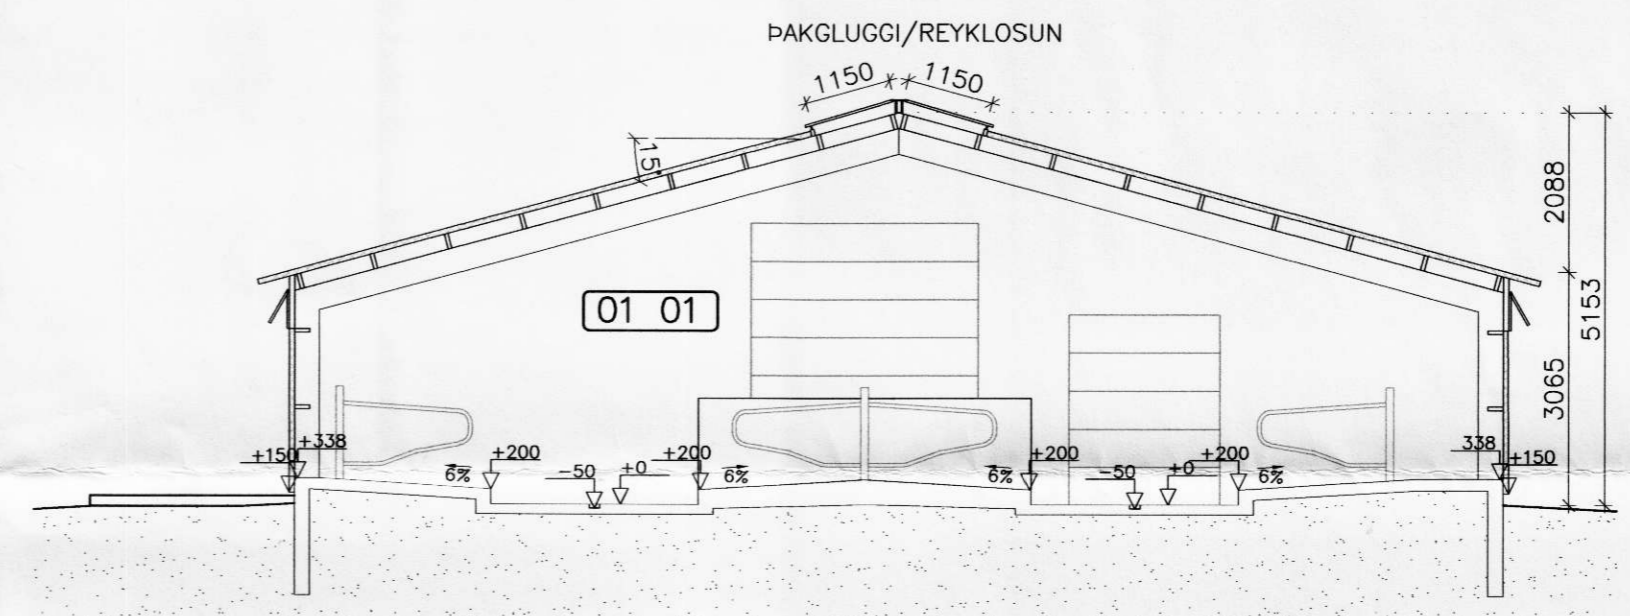

SNID B
Mkv: 1:100 02

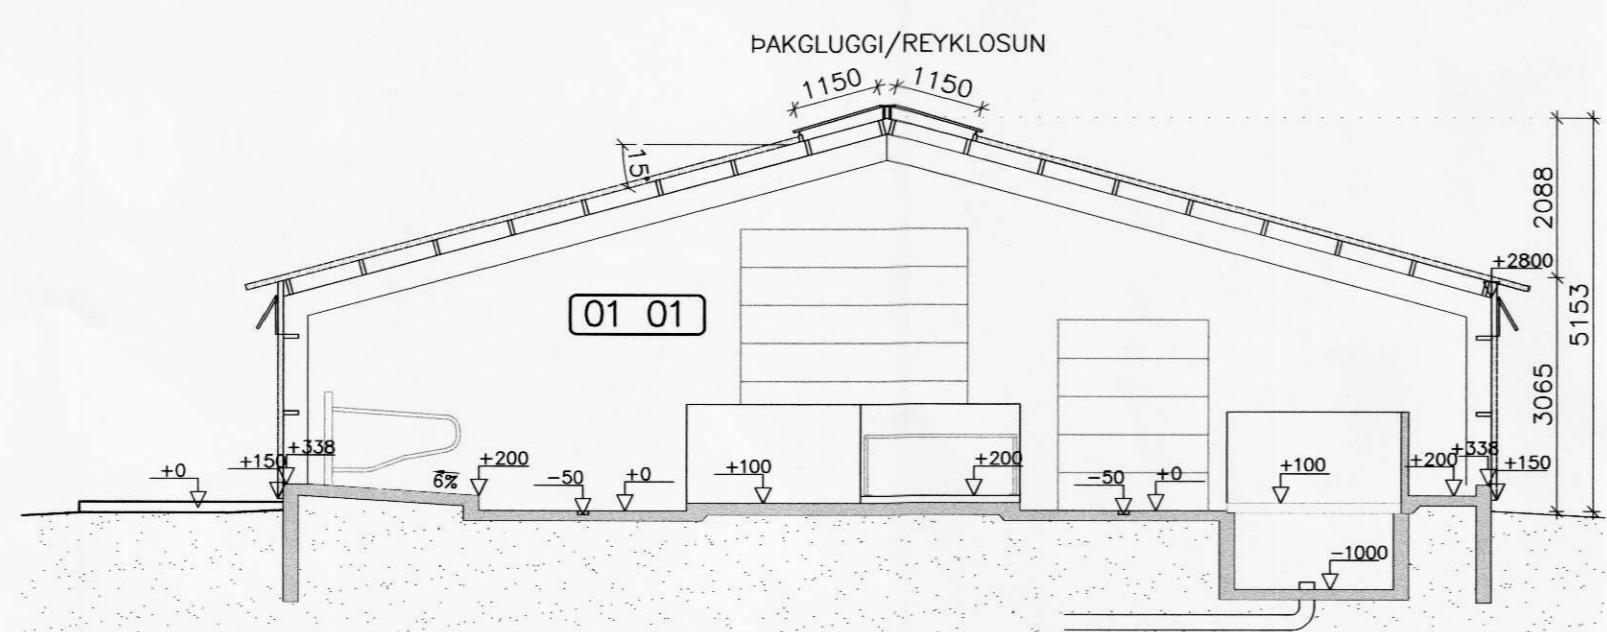

SNID C
Mkv: 1:100 02

BERUSTADIR, ÁSAHREPPI			
ADALUPPDRÁTTUR;		Mallikvarði	
SNEIDINGAR		1:100	
Hannað:	Teiknað:	Yfirfarð:	Dags:
LP/GH	LP/SVJ	EI	07.06.2006
Stöð á disk:	Verkfr.	Bl.nr.	03
06168		06168-01	
Samþykkt:			
<i>Erlingur</i>			
ERLINGUR INGVASON KT 280152 4399			



HS-HÖNNUNARSETRIÐ ehf