


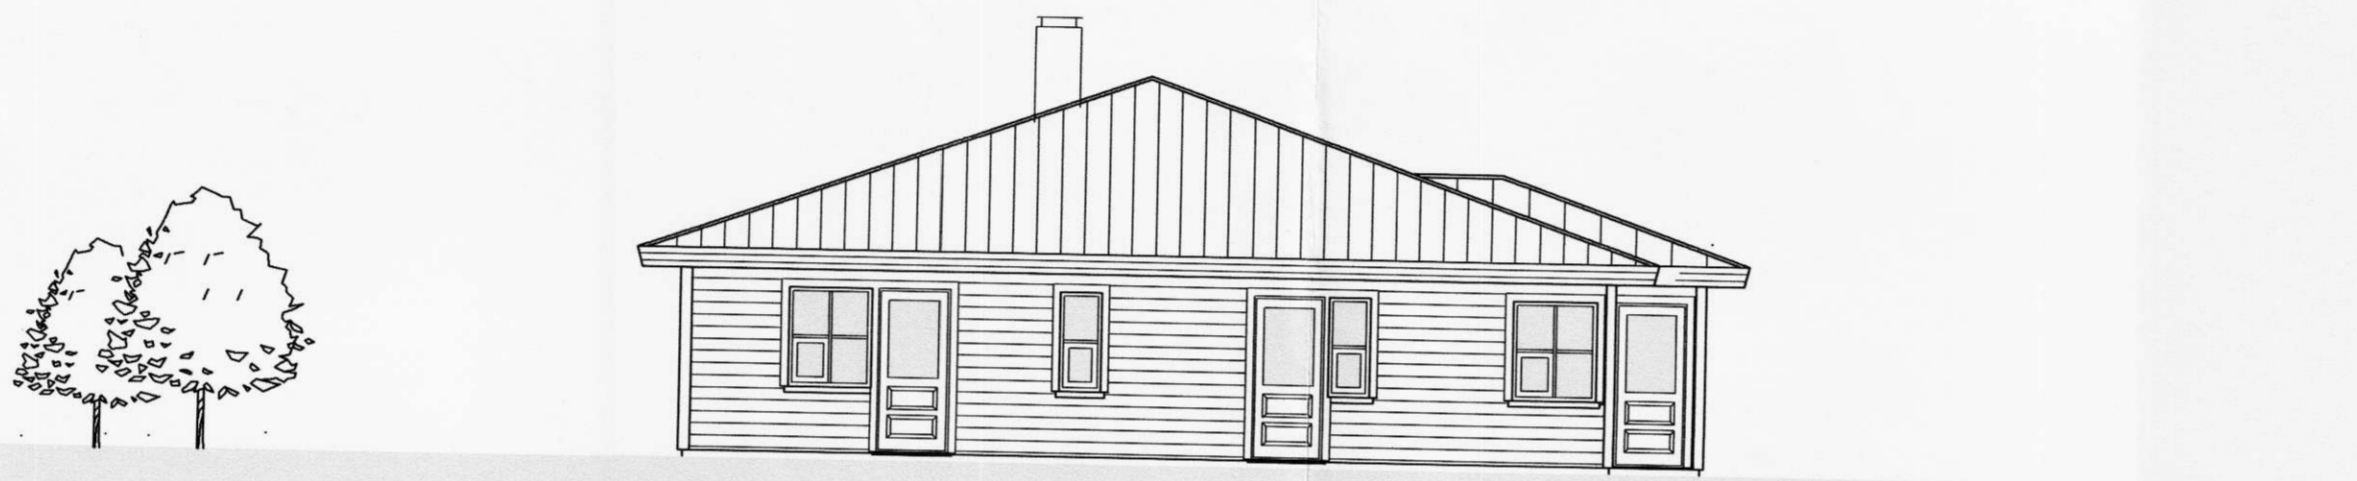

NORÐUR



AUSTUR



SUÐUR



VESTUR

Samþykki af byggingarnefnd Asahrepps.

dag. 16.09.05

es TEIKNISTOFAN SUÐURLANDSBRAUT 48  
S: 588-7344 FAX: 588-7343  
NETFANG: kastor@simnet.is

VERKFRÆDISTOFA  
ÁRBORGAR ehf  
AUSTURVEGI 69 800 SELFOSSI SÍMI 482 3835 FAX 482 3851

SGHUS  
AUSTURVEGI 69 800 SELFOSSI  
SÍMI 482 3850 FAX 482 3851  
NETFANG sghus@sghus.is  
VEFFANG www.sghus.is

BERUSTADIR LÓÐ 1 ÁSAHREPPI

ADALUPPDRAÐTUR:	MKV:
ÚTLIT	MKV: 1:100
HANNA?: kjarfan	TEIKNAR?: kjarfan
VERKNÖMUR: 5063	SKRÁRNAMN: BERUSTADIR.dwg
DAGSETNING: 08.09.2005	TEIKNING NÖMUR: A04