




SPERRUR SKAL FESTA VID LÍMTRÉSBITA MED
2 STK. BMF 90 MED STYRKINGU
NEGLING:
8 STK. KS 40/40 Í SPERRU/BITA

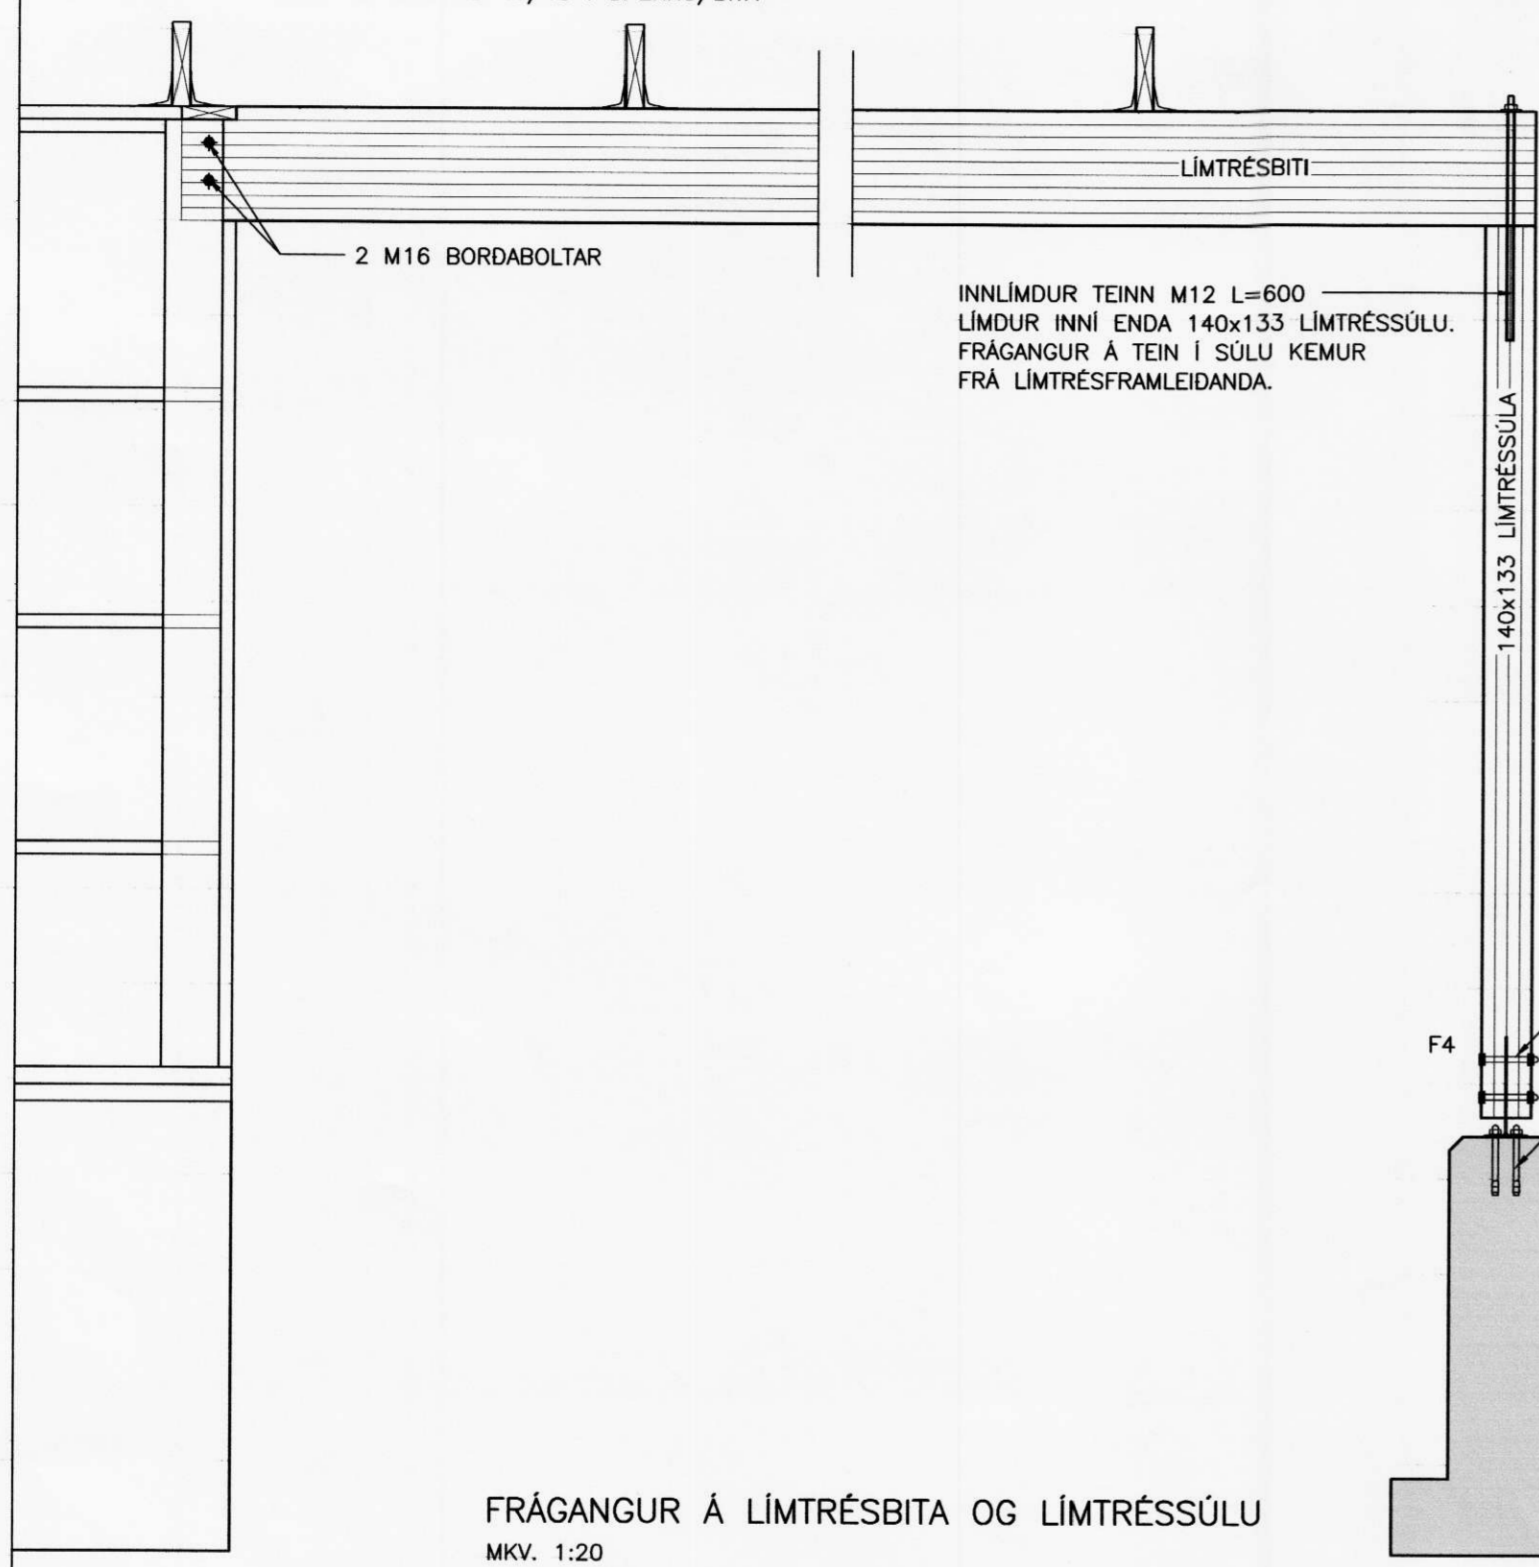


FRÁGANGUR Á LÍMTRÉSBITA OG LÍMTRÉSSÚLU
MKV. 1:20

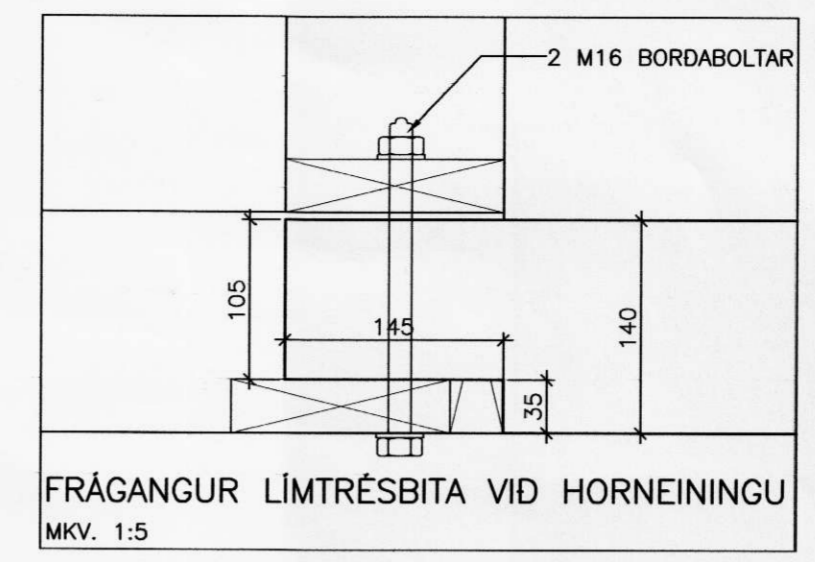


FRÁGANGUR LÍMTRÉSBITA VID HORNEINGU
MKV. 1:5

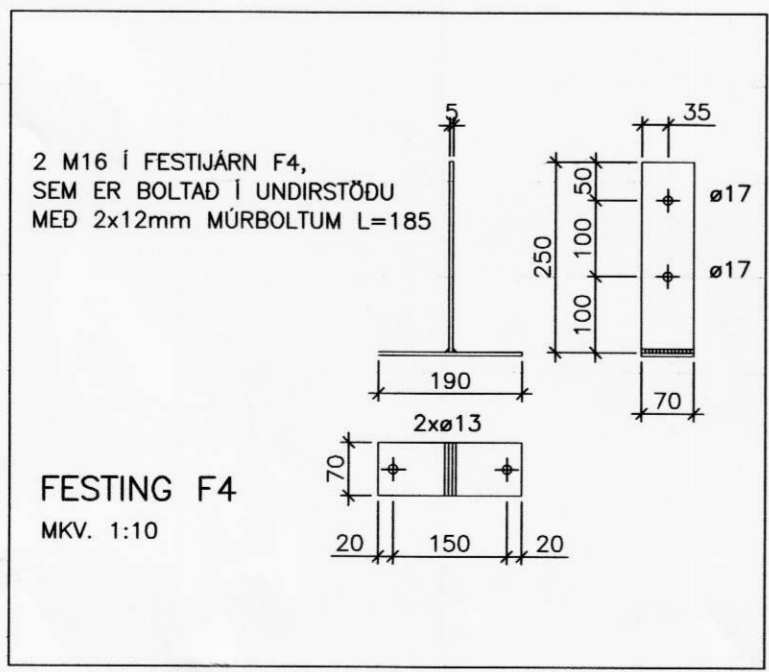

FESTING F4
MKV. 1:10

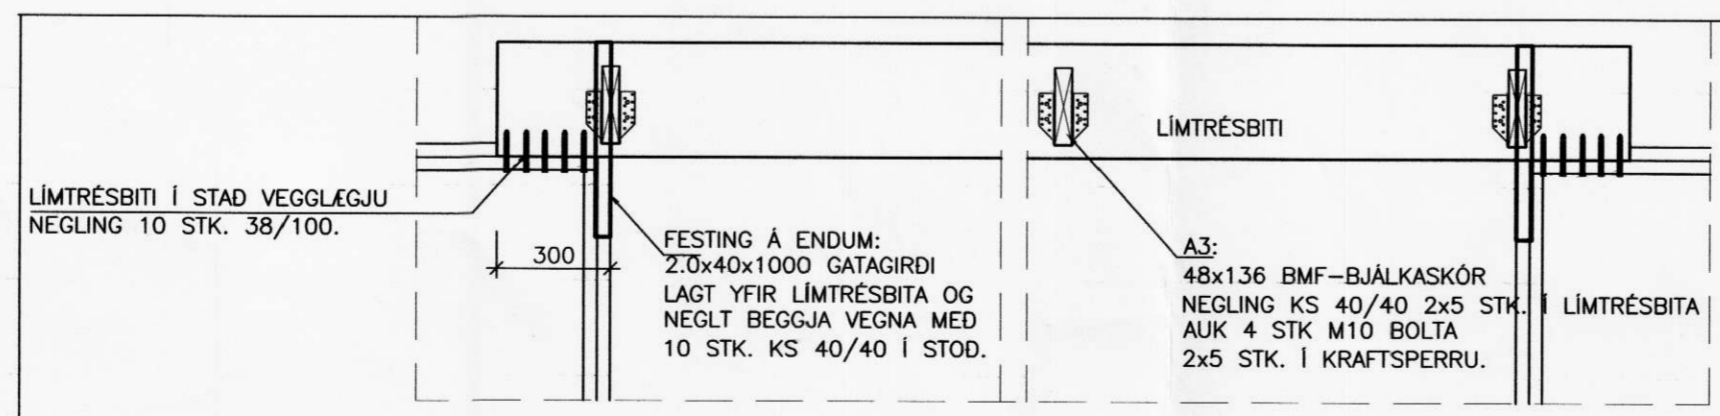

FRÁGANGUR LÍMTRÉSBITA
YFIR ÚTBYGGINGU
Mkv. 1:20

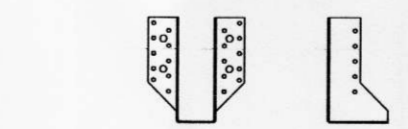

A3:
48x136 BMF-BJÁLKASKÓR
NEGLING KS 40/40 2x5 STK. Í LÍMTRÉSBITA
AUK 4 STK. M10 BOLTA
2x5 STK. KS 40/40 Í KRAFTSPERRU.
A3+:
73x124 BMF-BJÁLKASKÓR
NEGLING KS 40/40 2x5 STK. Í LÍMTRÉSBITA
AUK 4 STK. M10 BOLTA
2x5 STK. KS 40/40 Í KRAFTSPERRU.

**VERKFRÆÐISTOFA
ÁRBORGAR ehf**
AUSTURVEGI 69 800 SELFOSSI SÍMI 480 4900 FAX 482 3851

SGHUS
AUSTURVEGI 69 800 SELFOSSI
SÍMI 482 3850 FAX 482 3851
NETFANG sghus@sghus.is
VEFFANG www.sghus.is

BERUSTADIR, ÁSAHREPPI

BURDARVIRKI:	MKV:
LÍMTRÉ	MKV: 1:20
SNID	MKV: 1:5/1:10
HANNAÐ: T.ELLERT TÓMASSON	TEKNAÐ: T.ELLERT TÓMASSON
VERKUNUMÉR: 5063	SKRÁRNAMN: 5063-sp.dwg
DAGSETNING:	TEKNING NÚMÉR:
16.01.2006	219

201170-3979