




LÁGMARKSFJARLEGGDIR NAGLA

SKÝRINGARMYND GILDIR FYRIR
 TIMBUR/TIMBUR TENGINGU.

d=ÞVERMÁL NAGLA
 (d=4.0mm FYRIR KS 40/40)

FYRIR TIMBUR/STÁL TENGINGU
 MÁ MINNKA MILLIBIL NAGLA
 UM 0.7xGILDIN Á SKÝRINGARMYND.

N = KANTADUR SAUMUR
 KS = BMF KAMBSAUMUR
 GN = BYSSUSAUMUR

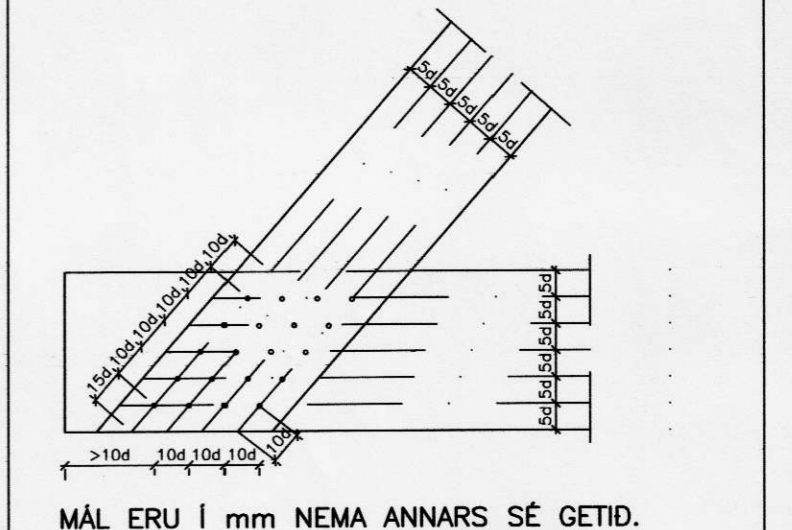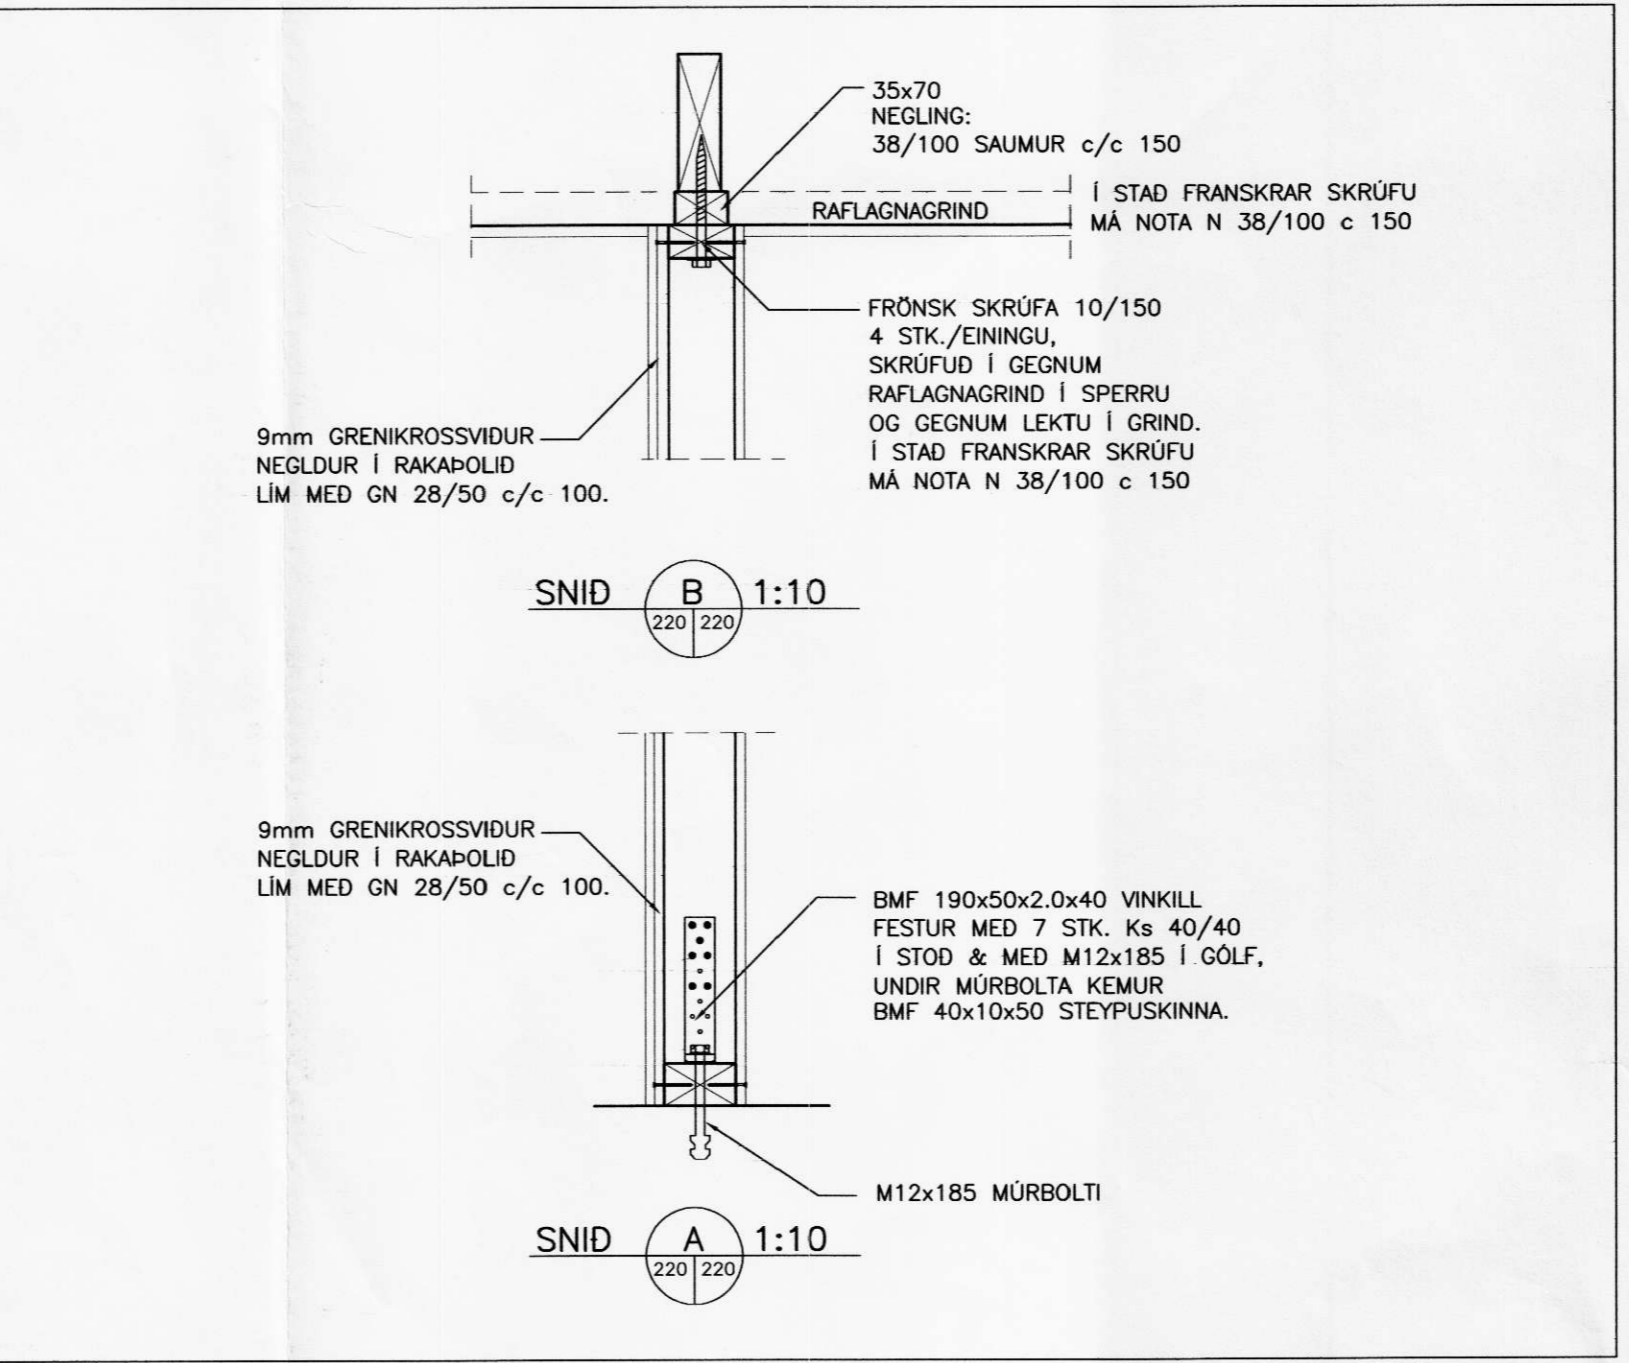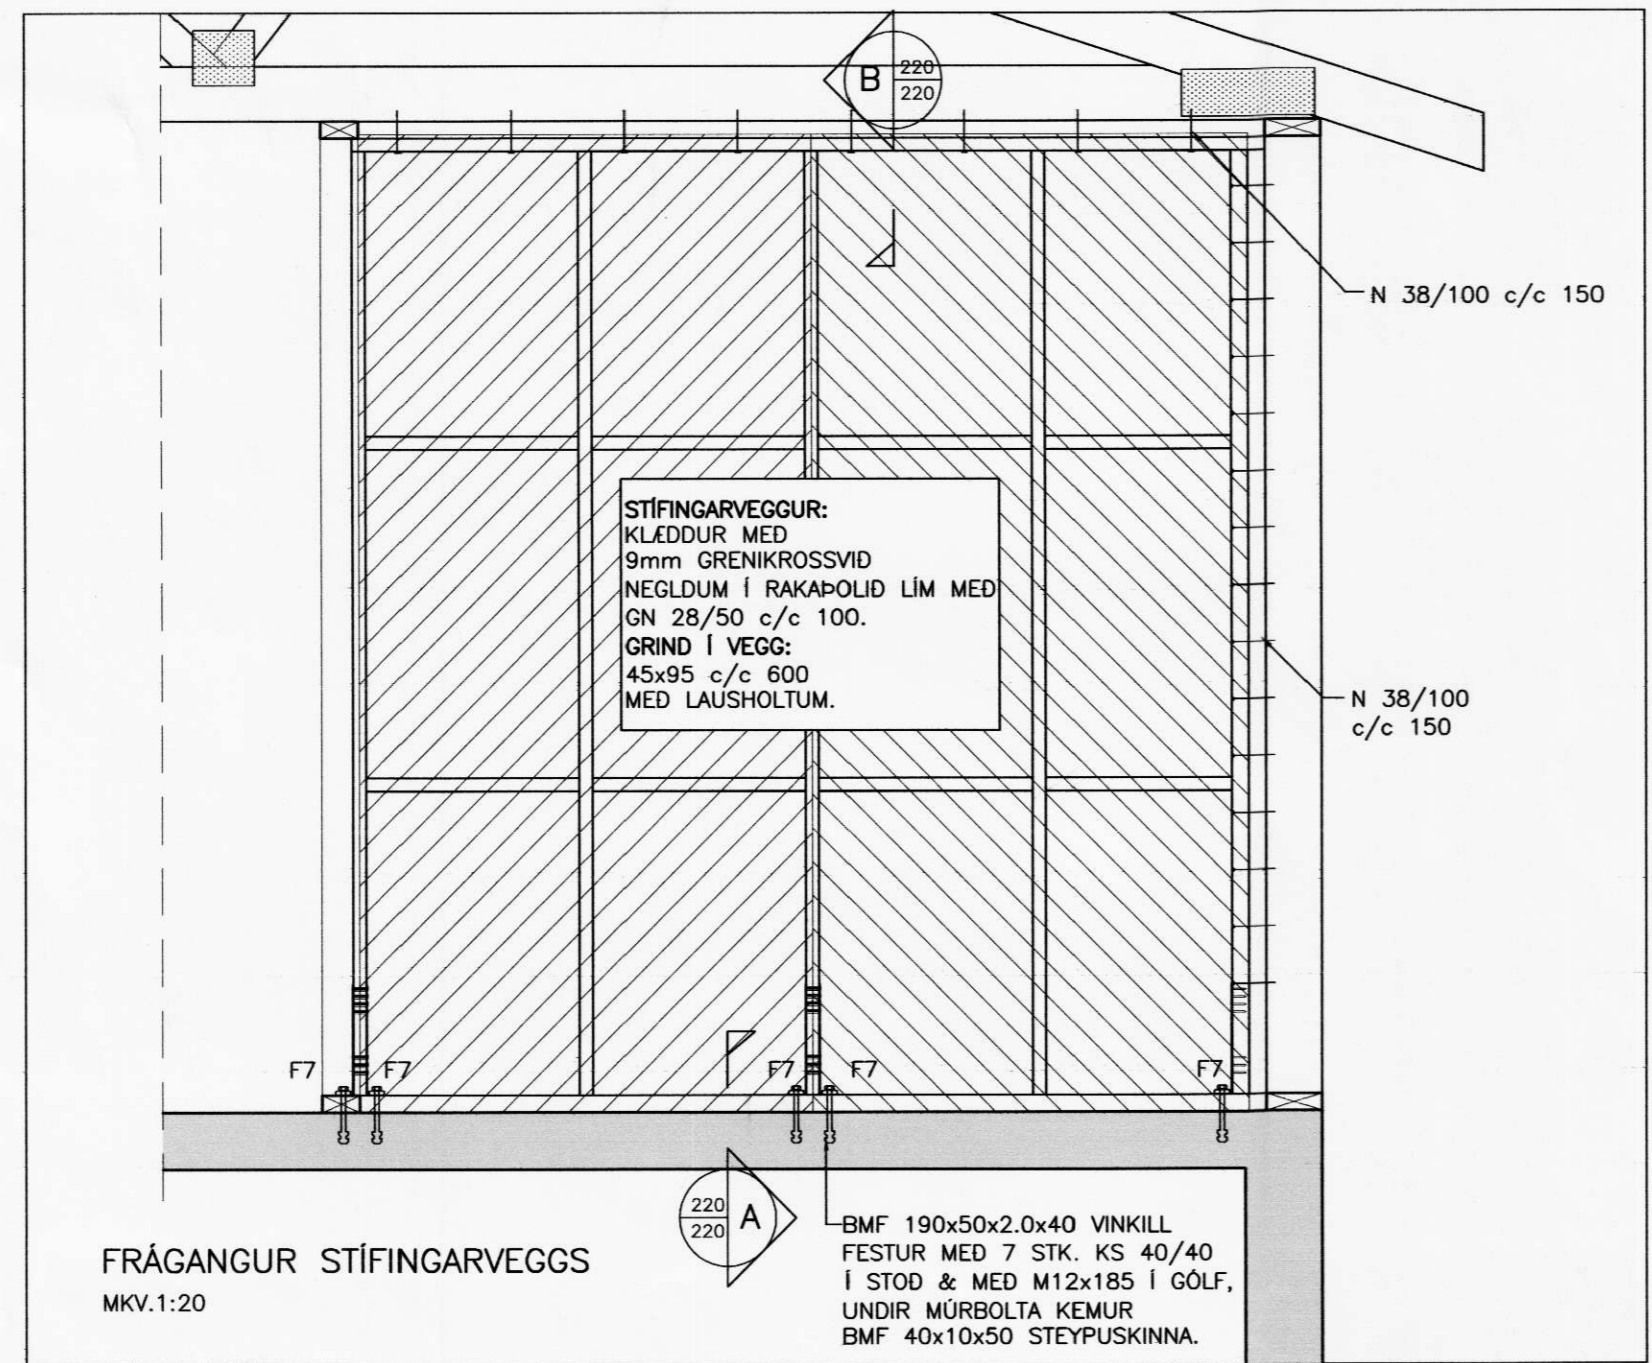

VERKFRÆÐISTOFA ÁRBORGAR ehf
 AUSTURVEGI 69 800 SELFOSSI SÍMI 480 4900 FAX 482 3851

SGHUS
 AUSTURVEGI 69 800 SELFOSSI SÍMI 482 3850 FAX 482 3851
 NETFANG: sghus@sghus.is
 VEFANG: www.sghus.is

BERUSTADIR, ÁSAHREPPI

BURDARVIRKI: STÍFINGARVEGGUR	MKV: 1:20
FRÁGANGUR RAFLAGNAGRINDAR	MKV: 1:20
SNID	MKV: 1:20/1:10
HNAMND: T.ELLERT TÓMASSON	TEKNAÐ: T.ELLERT TÓMASSON
VERKUNUMÉR: 5063	SKRÁARNAFN: 5063-sp.dwg
DAGSETNING:	TEKNING NÚMÉR:
16.01.2006	220

201170-3979