
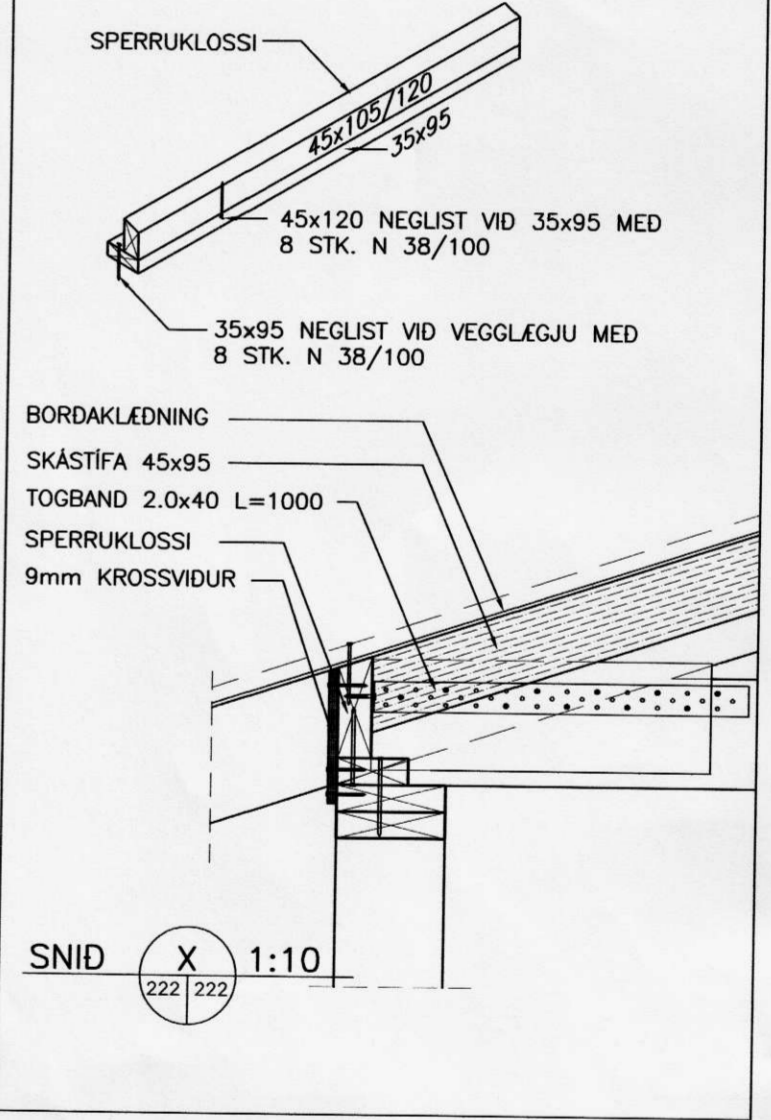
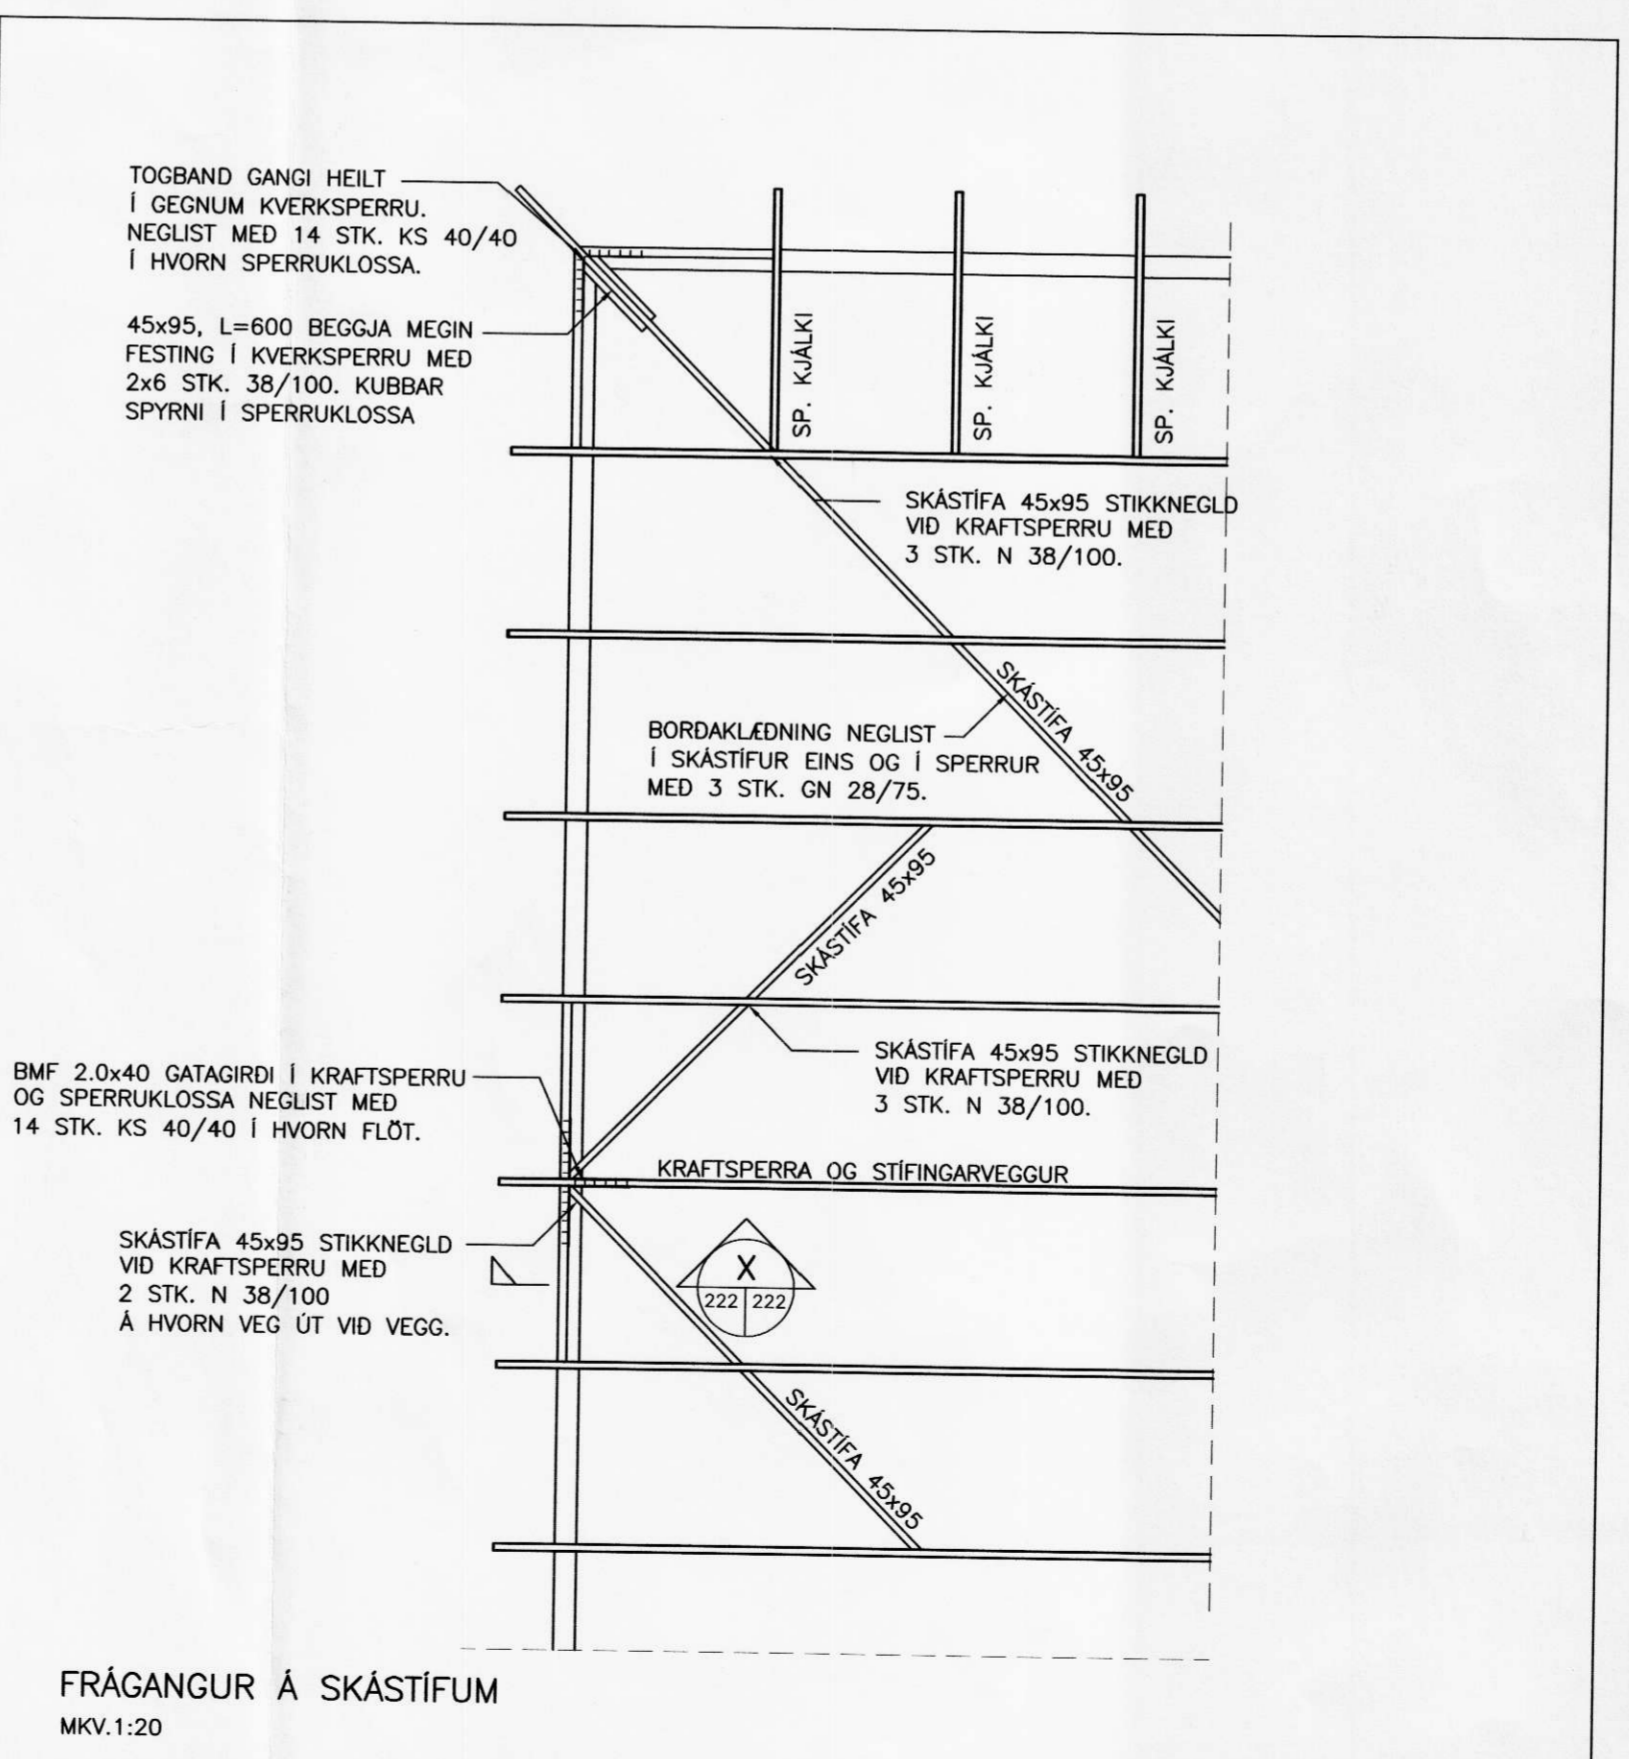
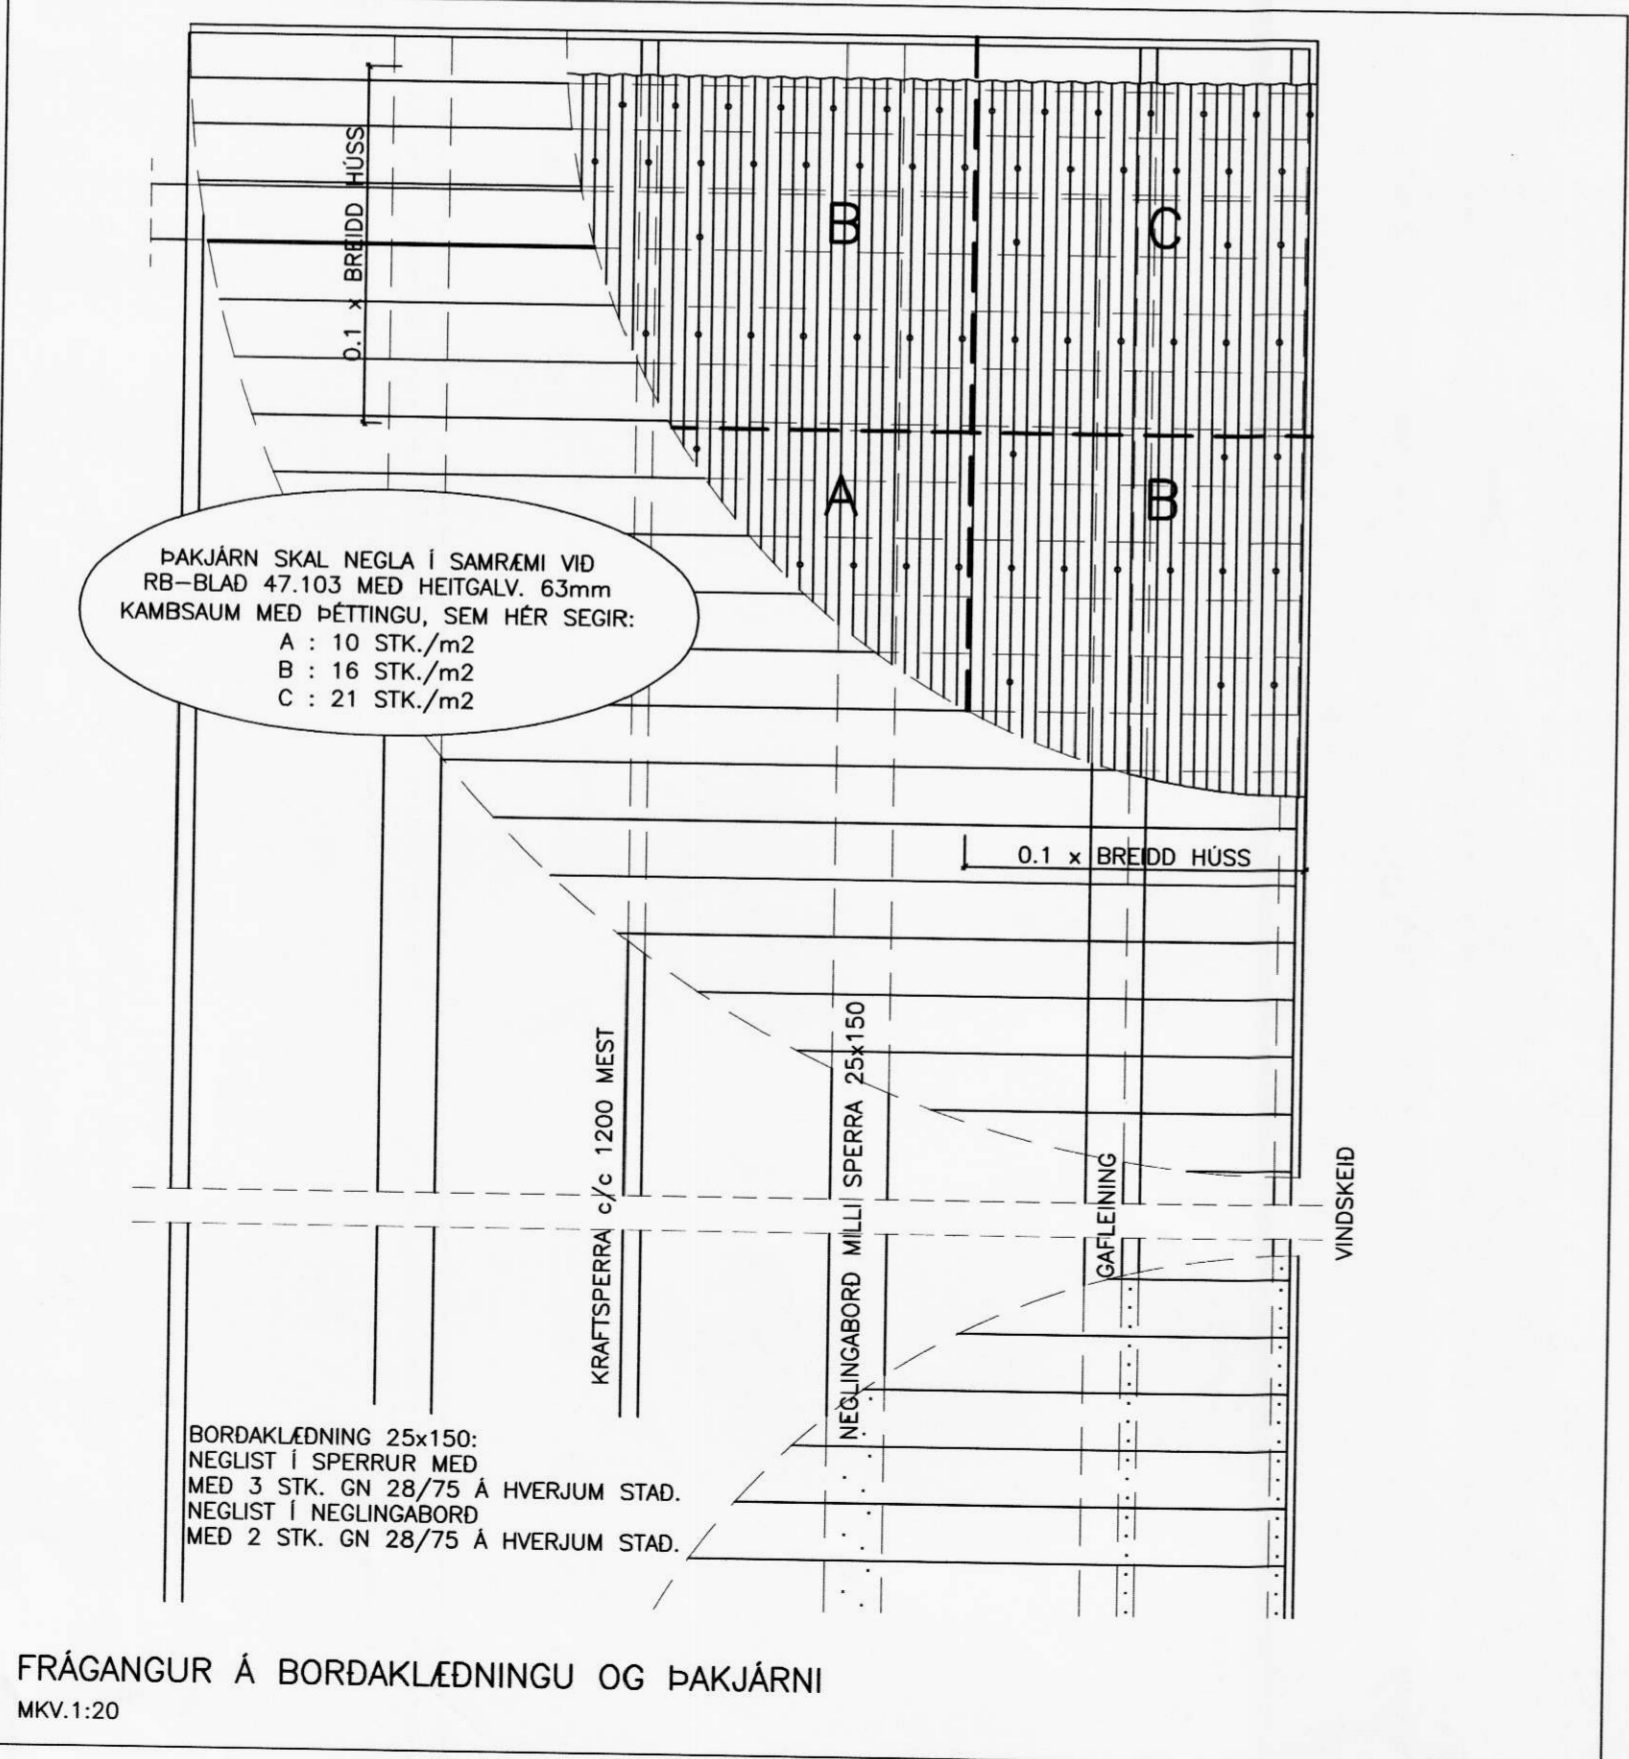
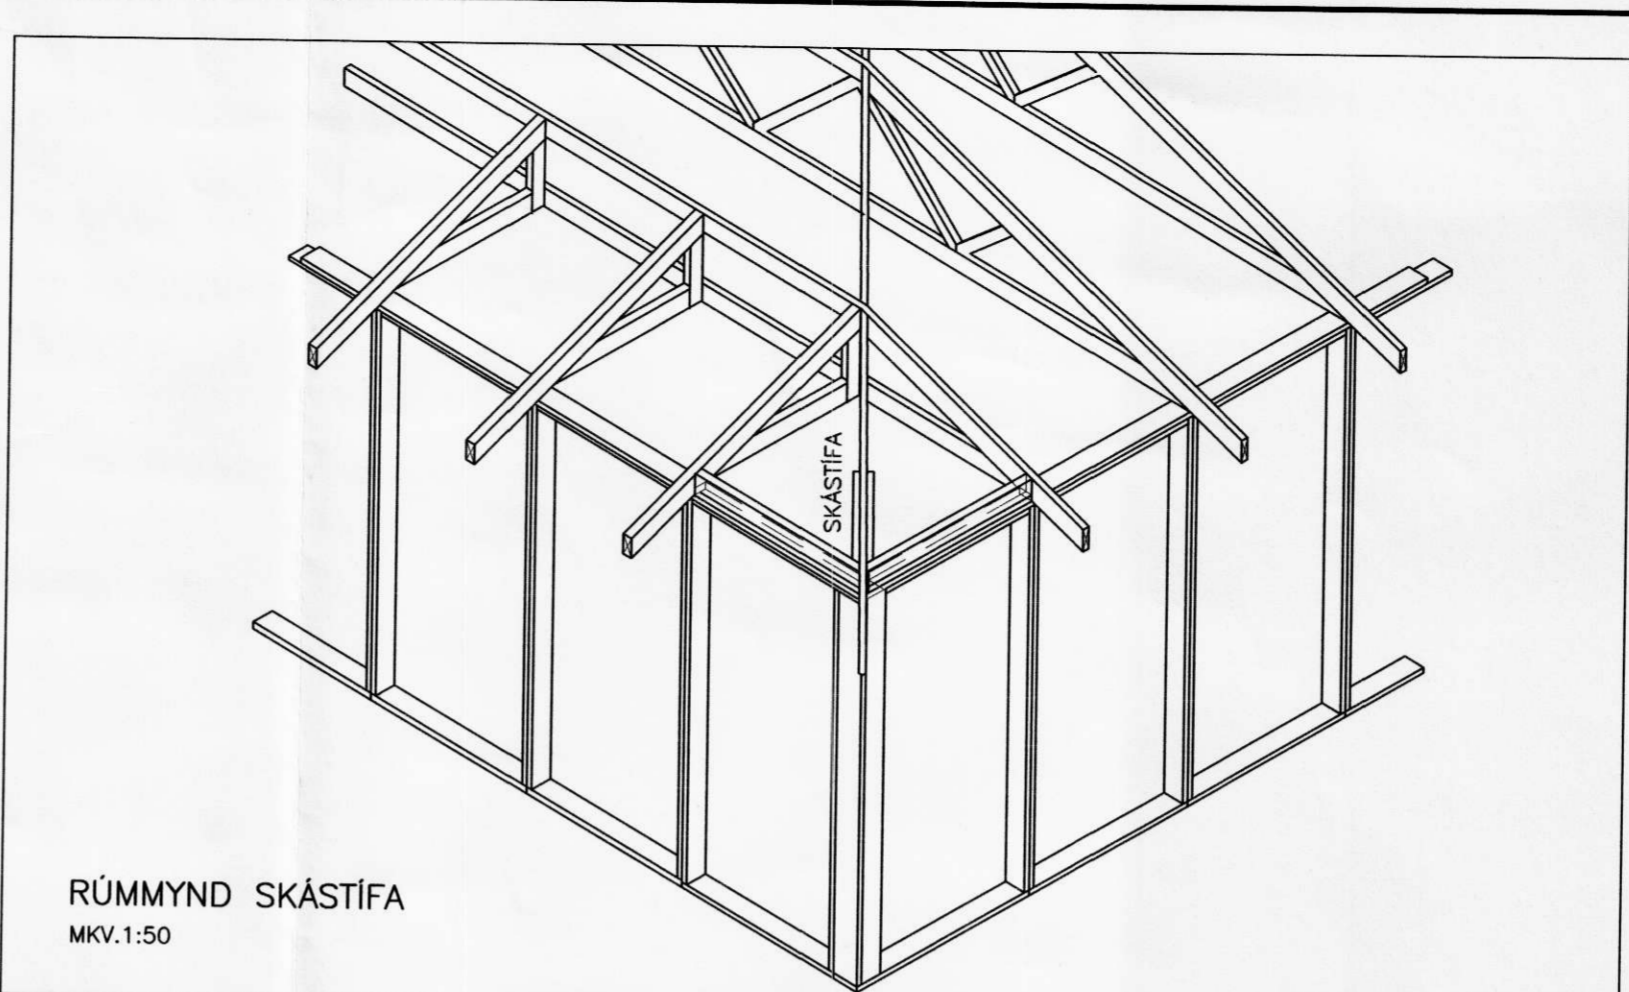


26.02.06

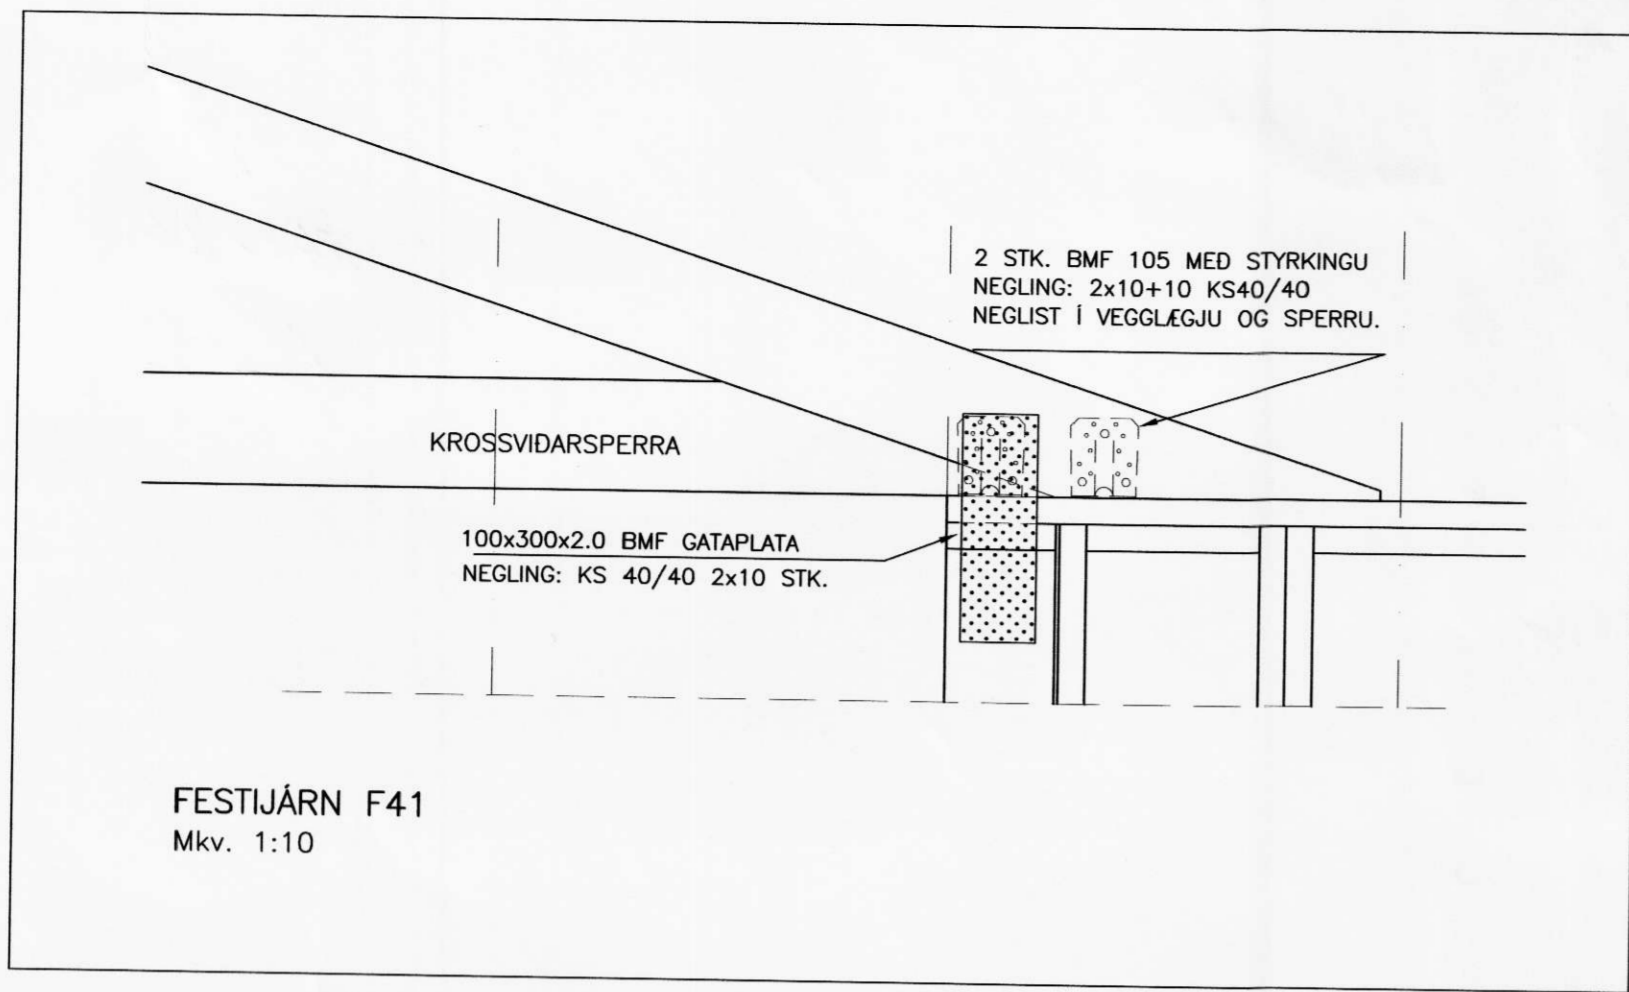

VERKFRÆÐISTOFA
ÁRBORGAR ehf
 AUSTURVEGI 69 800 SELFOSSÍ SÍMI 480 4900 FAX 482 3851

SGHUS
 AUSTURVEGI 69 800 SELFOSSÍ
 SÍMI 482 3850 FAX 482 3851
 NETFANG sghus@sghus.is
 VEFANG www.sghus.is

BERUSTADIR, ÁSAHREPPI

BURDARVIRKI: SKÁSTÍFUR	MKV: 1:50
GAFLEINING, SNID	MKV: 1:20/1:10
NEGLING BORDAKL. OG ÞAKJÄRNS	MKV: 1:20
HANNAÐ: T.ELLERT TÓMASSON	TEKNAÐ: T.ELLERT TÓMASSON
VERKUNUMÉR: 5063	SKRÁRNAMN: 5063-sp.dwg
DAGSETNING:	SAMÞYKKT:
16.01.2006	TEKNING NÚMÉR: 222

201170-3979