


SAMPYKKT
06. DES. 2007
af bygg.nefnd Rangárþings bs.

FÁKSHÓLAR. ÚR LANDI ÁS 1. LANDNR. 175583

24. sept 2007

kvarði 1:1000

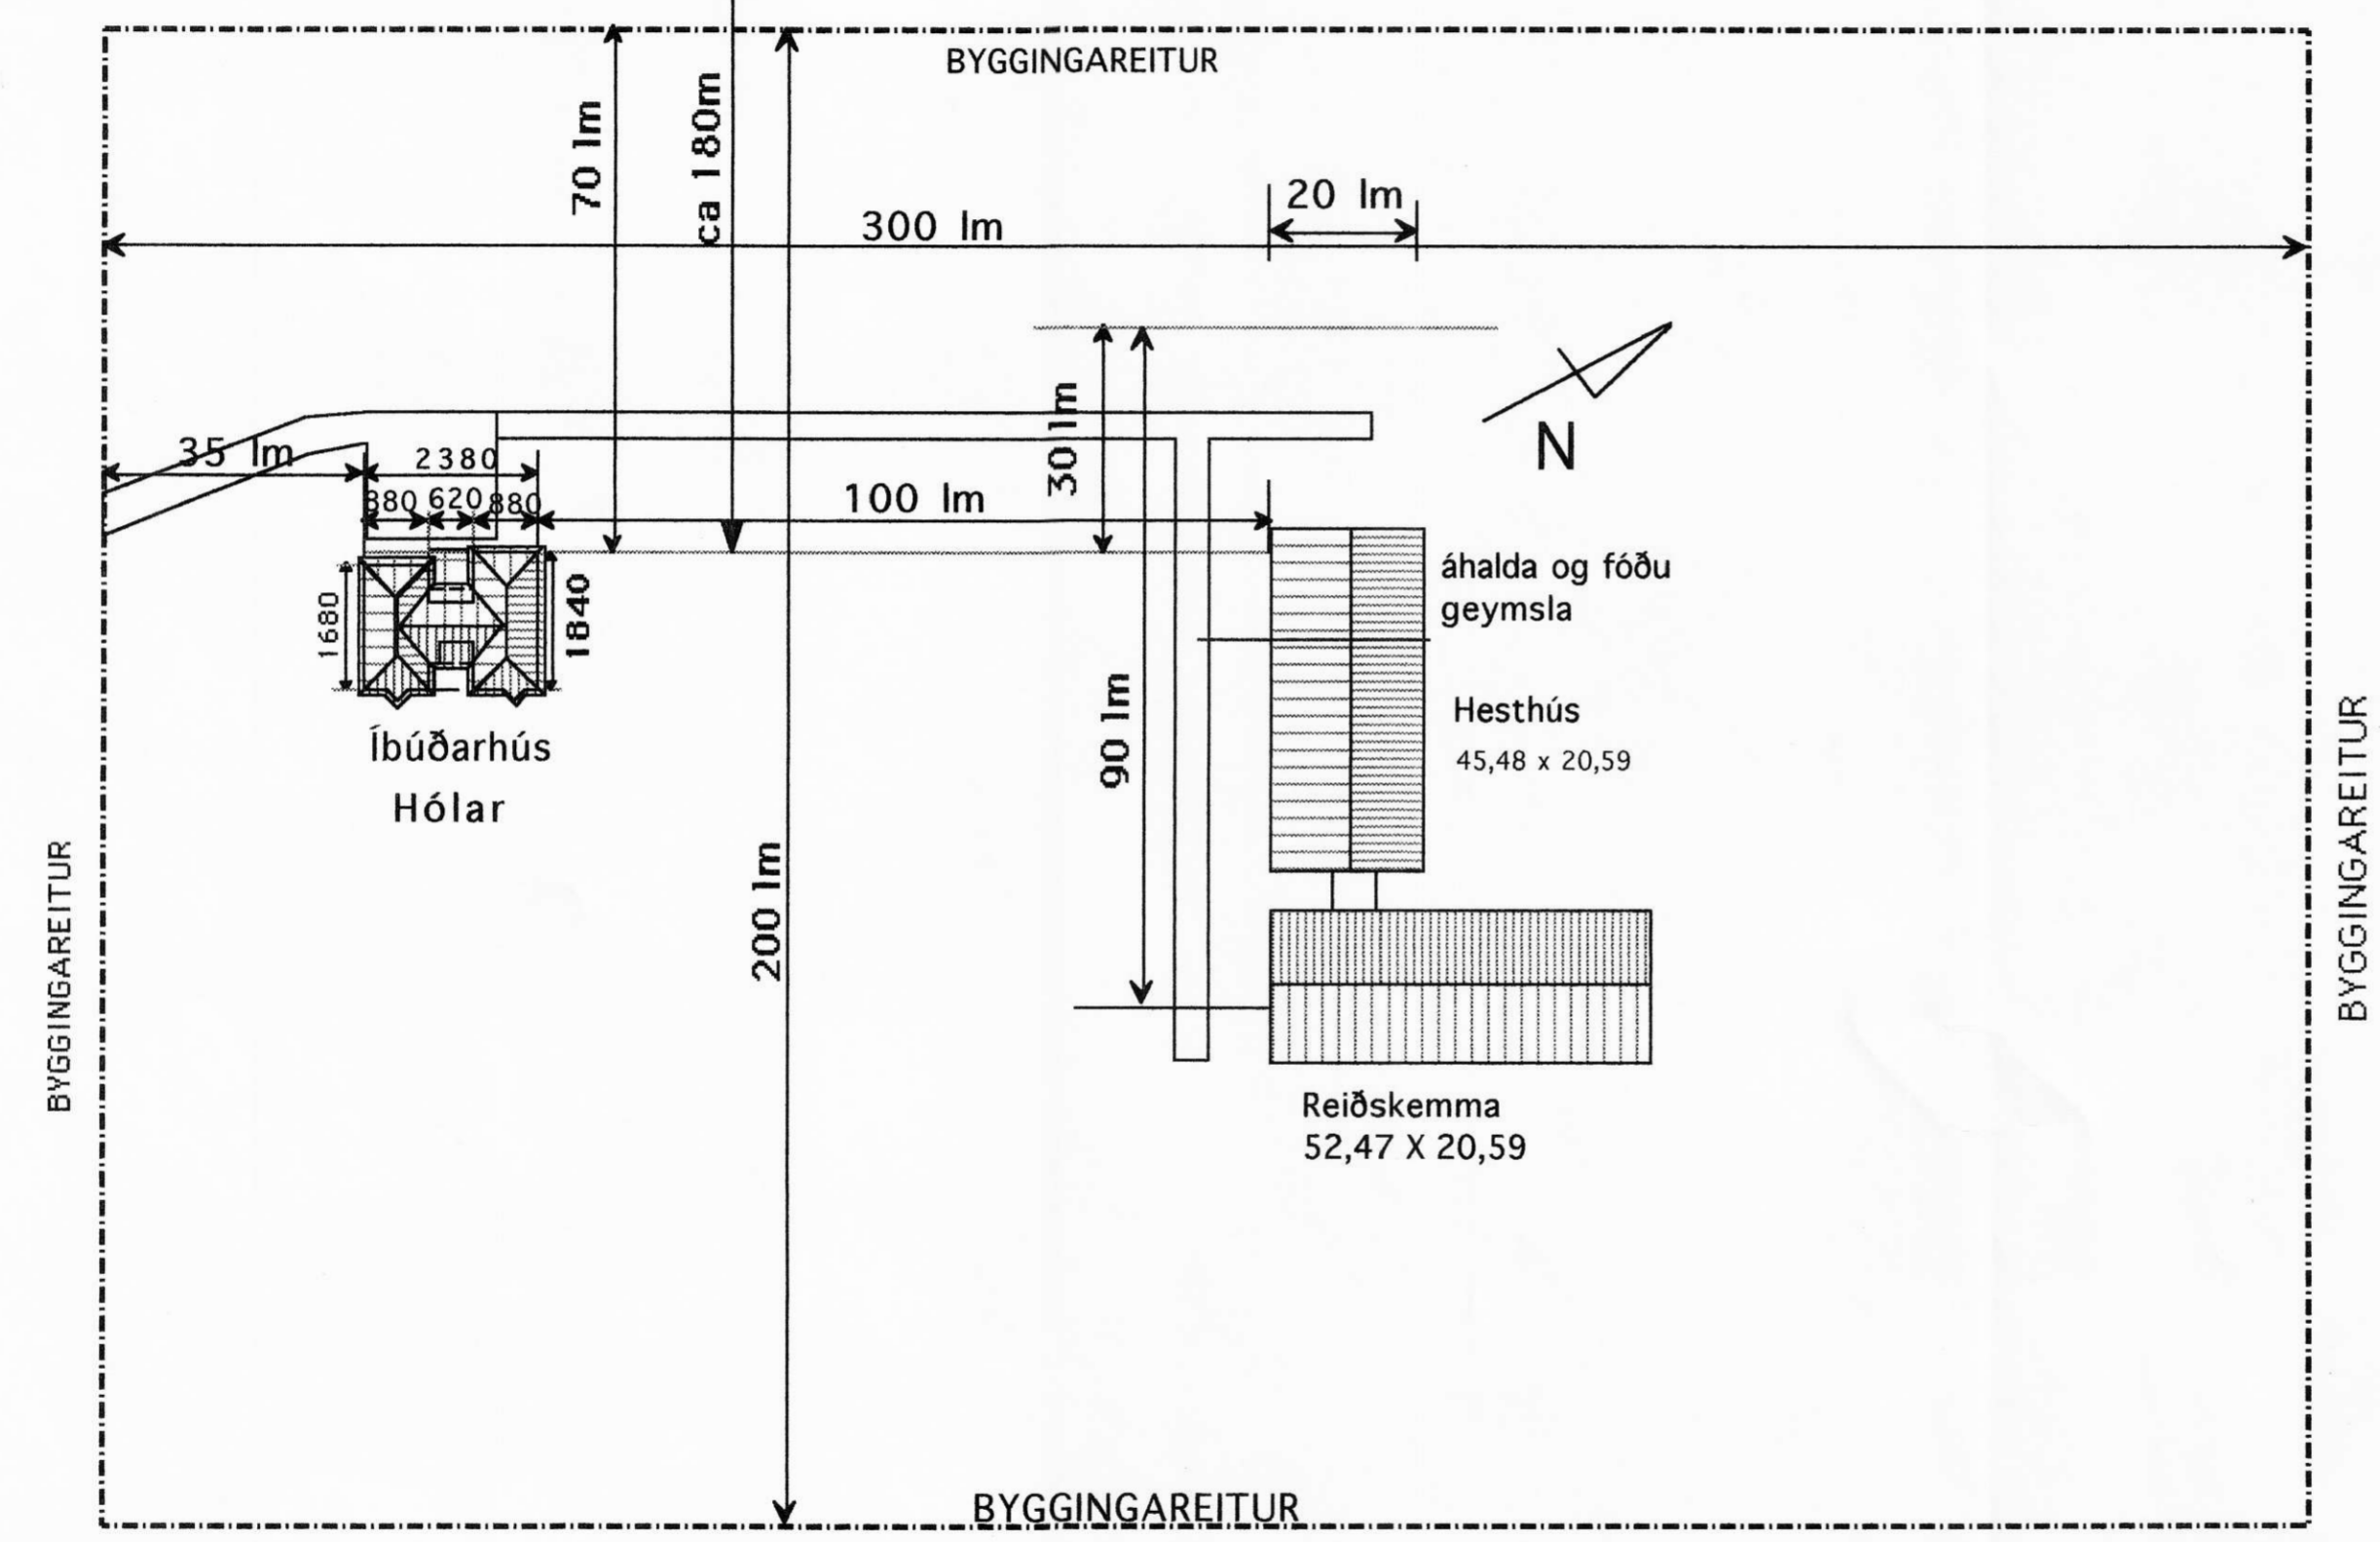

| | |
|---|--|
| TEIKNISTOFAN  KVARDI | Verkefni ÍBÚÐARHÚS AÐ HÓLUM Í LANDI ÁS ÁSAHREPPI RÁNG- |
| | Heiti AFSTÖÐUMYND |
| kvarði 1:1000 | verk.nr. |
| dags. 25. NÓV 2007 | dags br. |
| hönnun G. G. | teikn nr. |
| teikn G. G. | A-2 |

Hringbraut 17 220 Hafnarfirði
 s. 555-2020 FAX 555-2021
 Gísli G. Gunnarsson kt. 020649-2409
 netfang: kvardi@vortex.is

