



MÖTTEKID
06. MAÍ 2008
Magnús Gylfason


SNID A-A MKV. 1:10

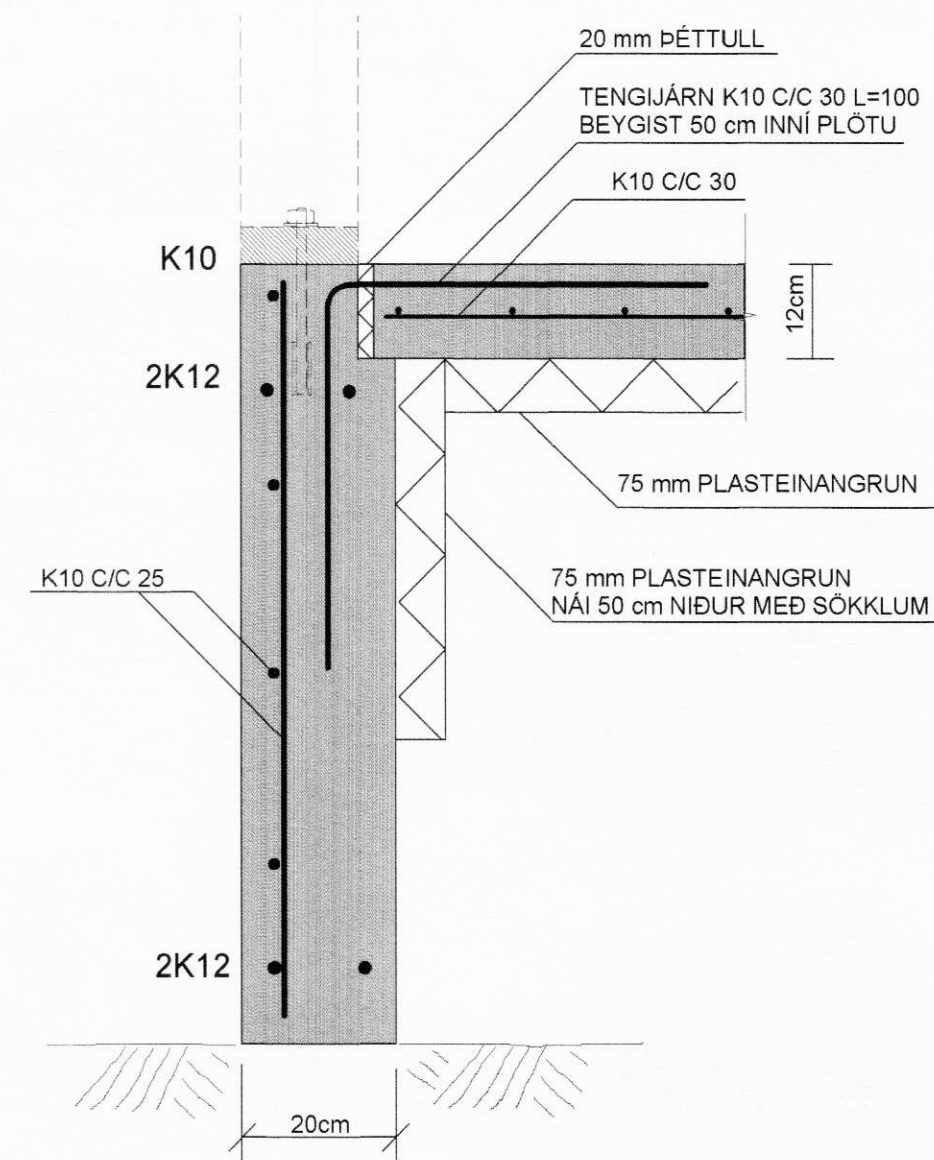


SNID B-B MKV. 1:10

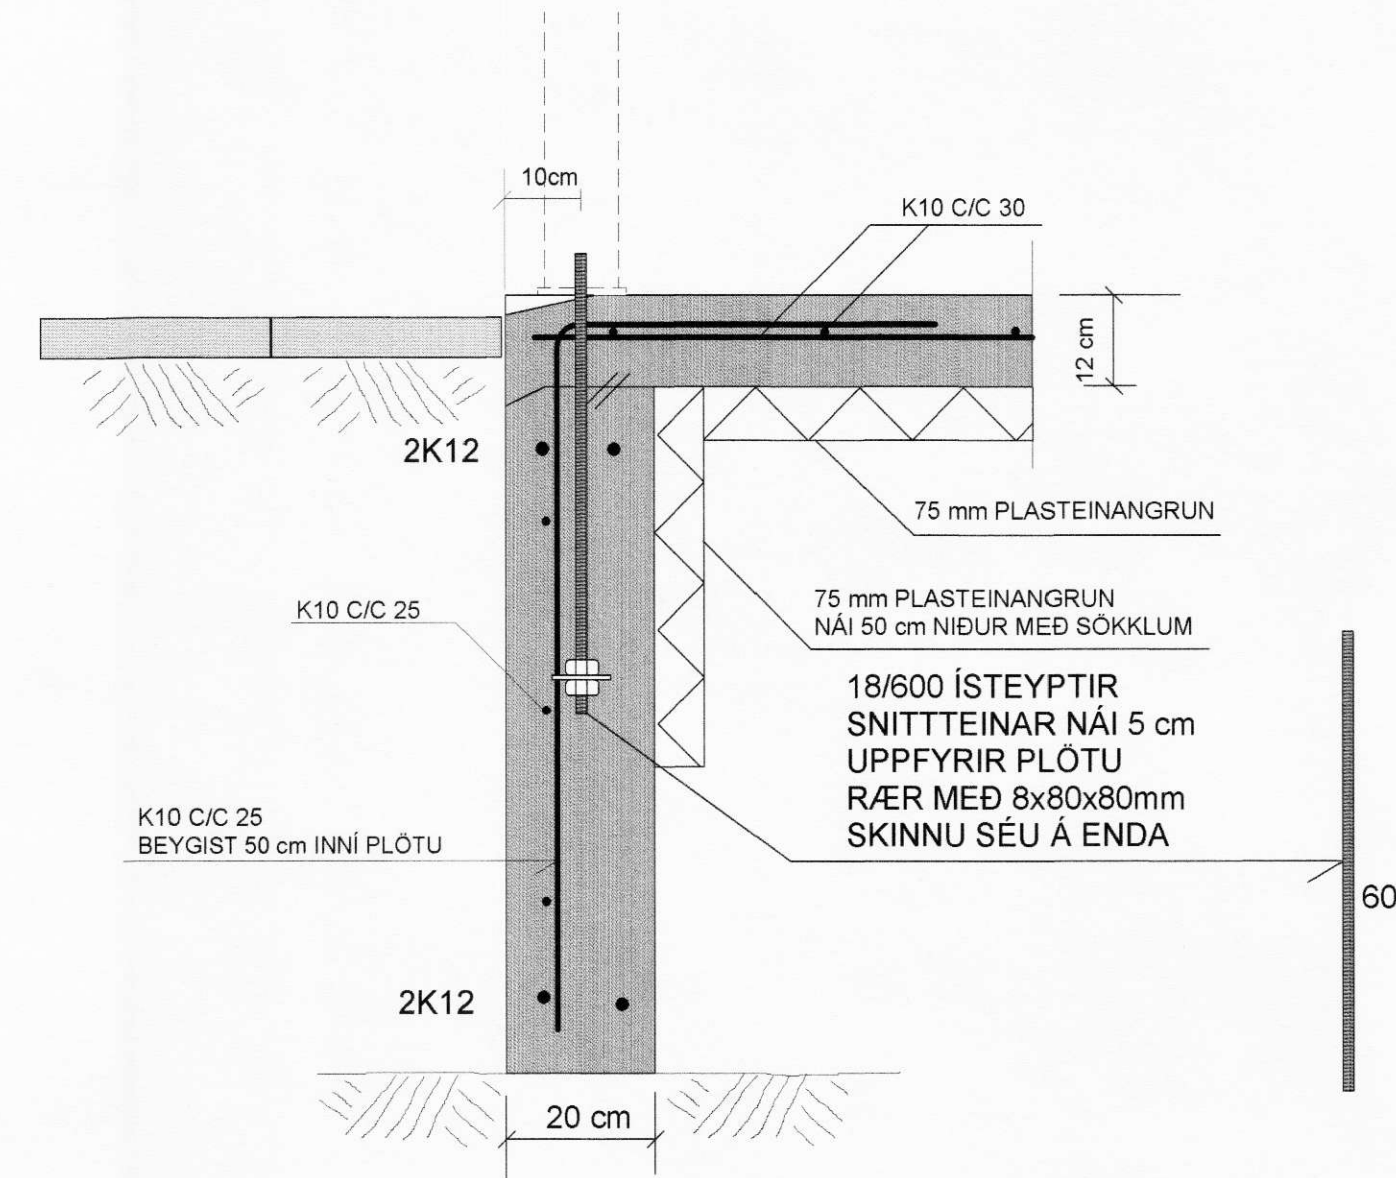


SNID C-C MKV. 1:10

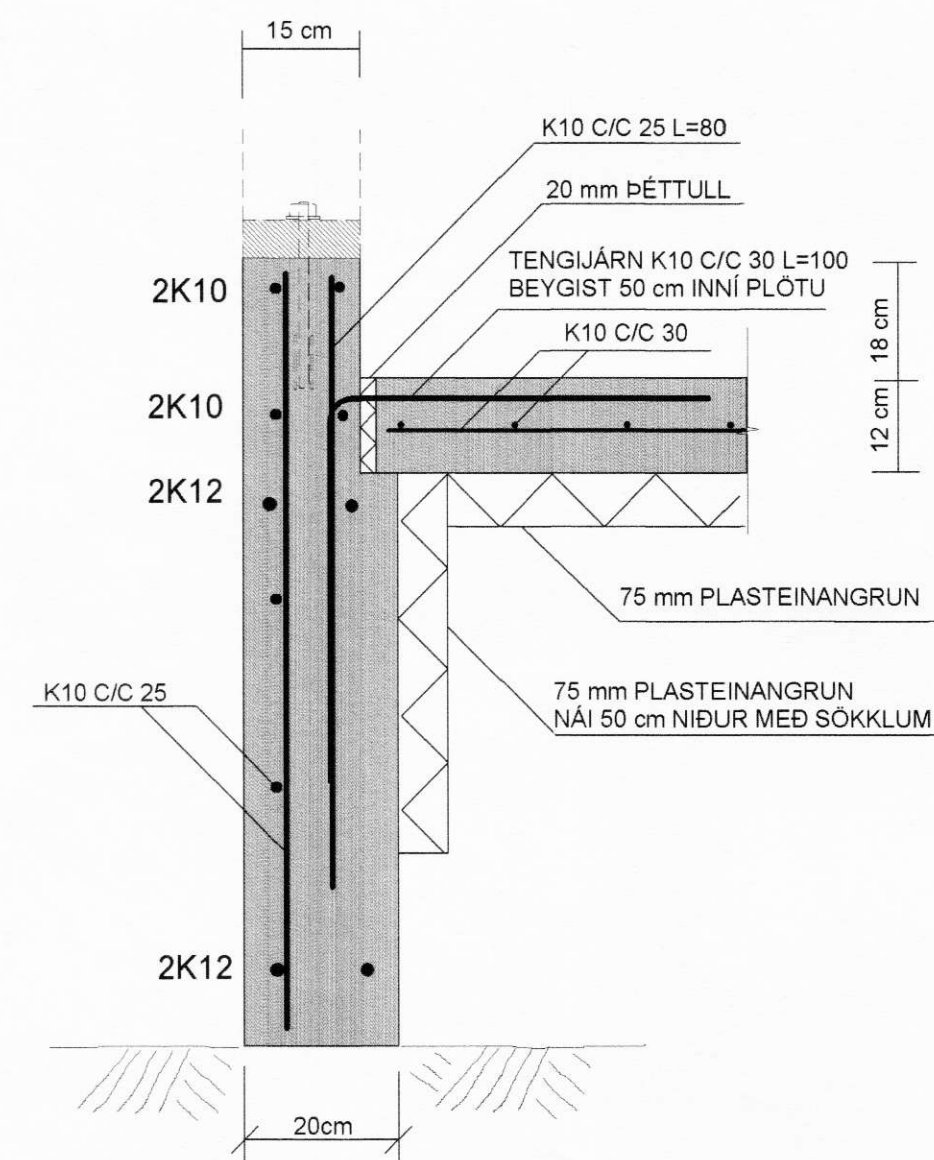


SNID D-D MKV. 1:10

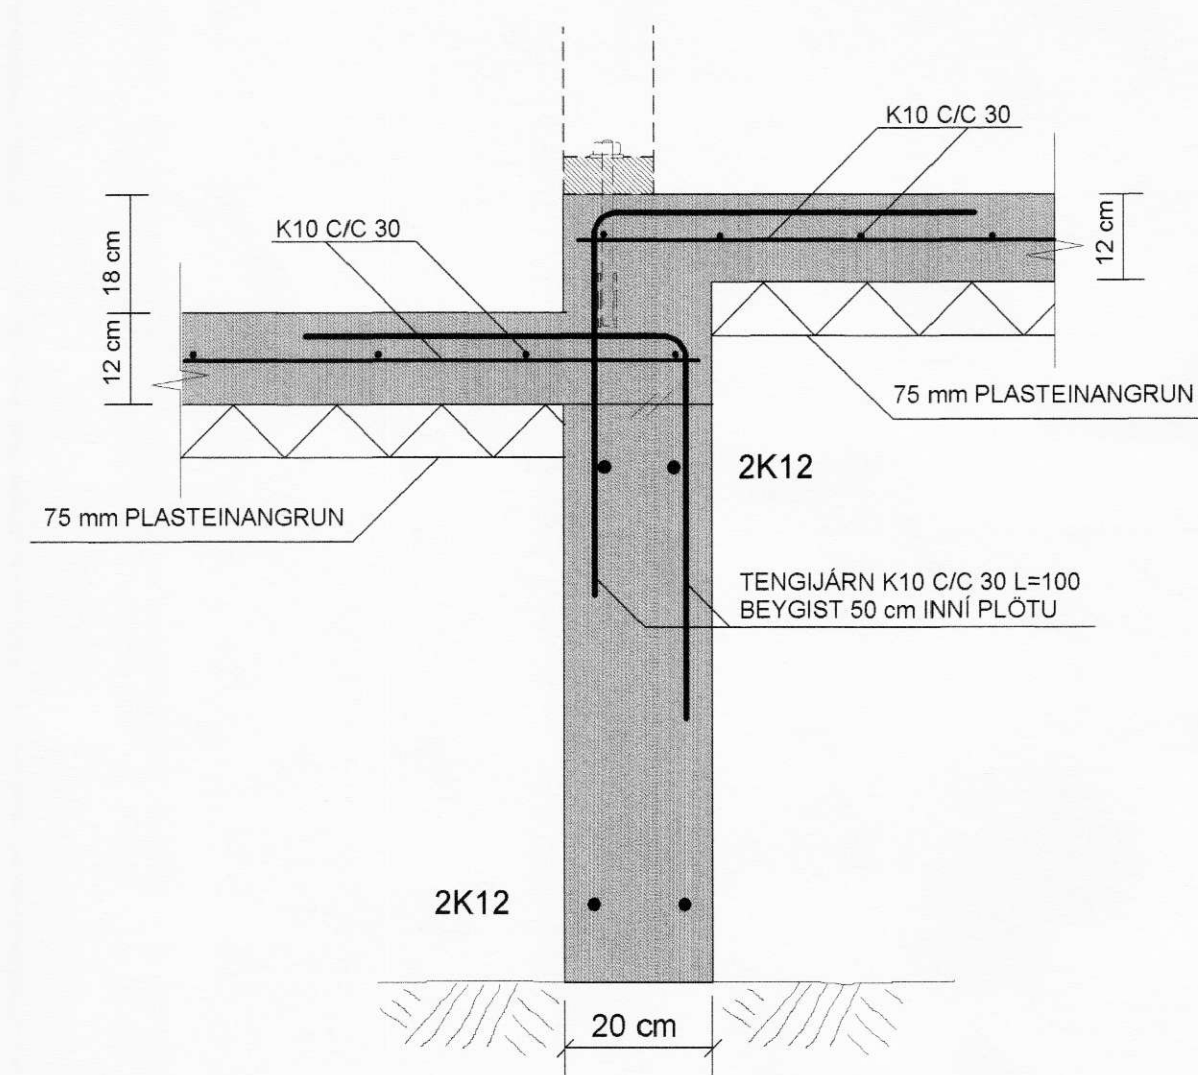

SÚLUUNDIRSTAÐA : U1 , MKV. 1:10

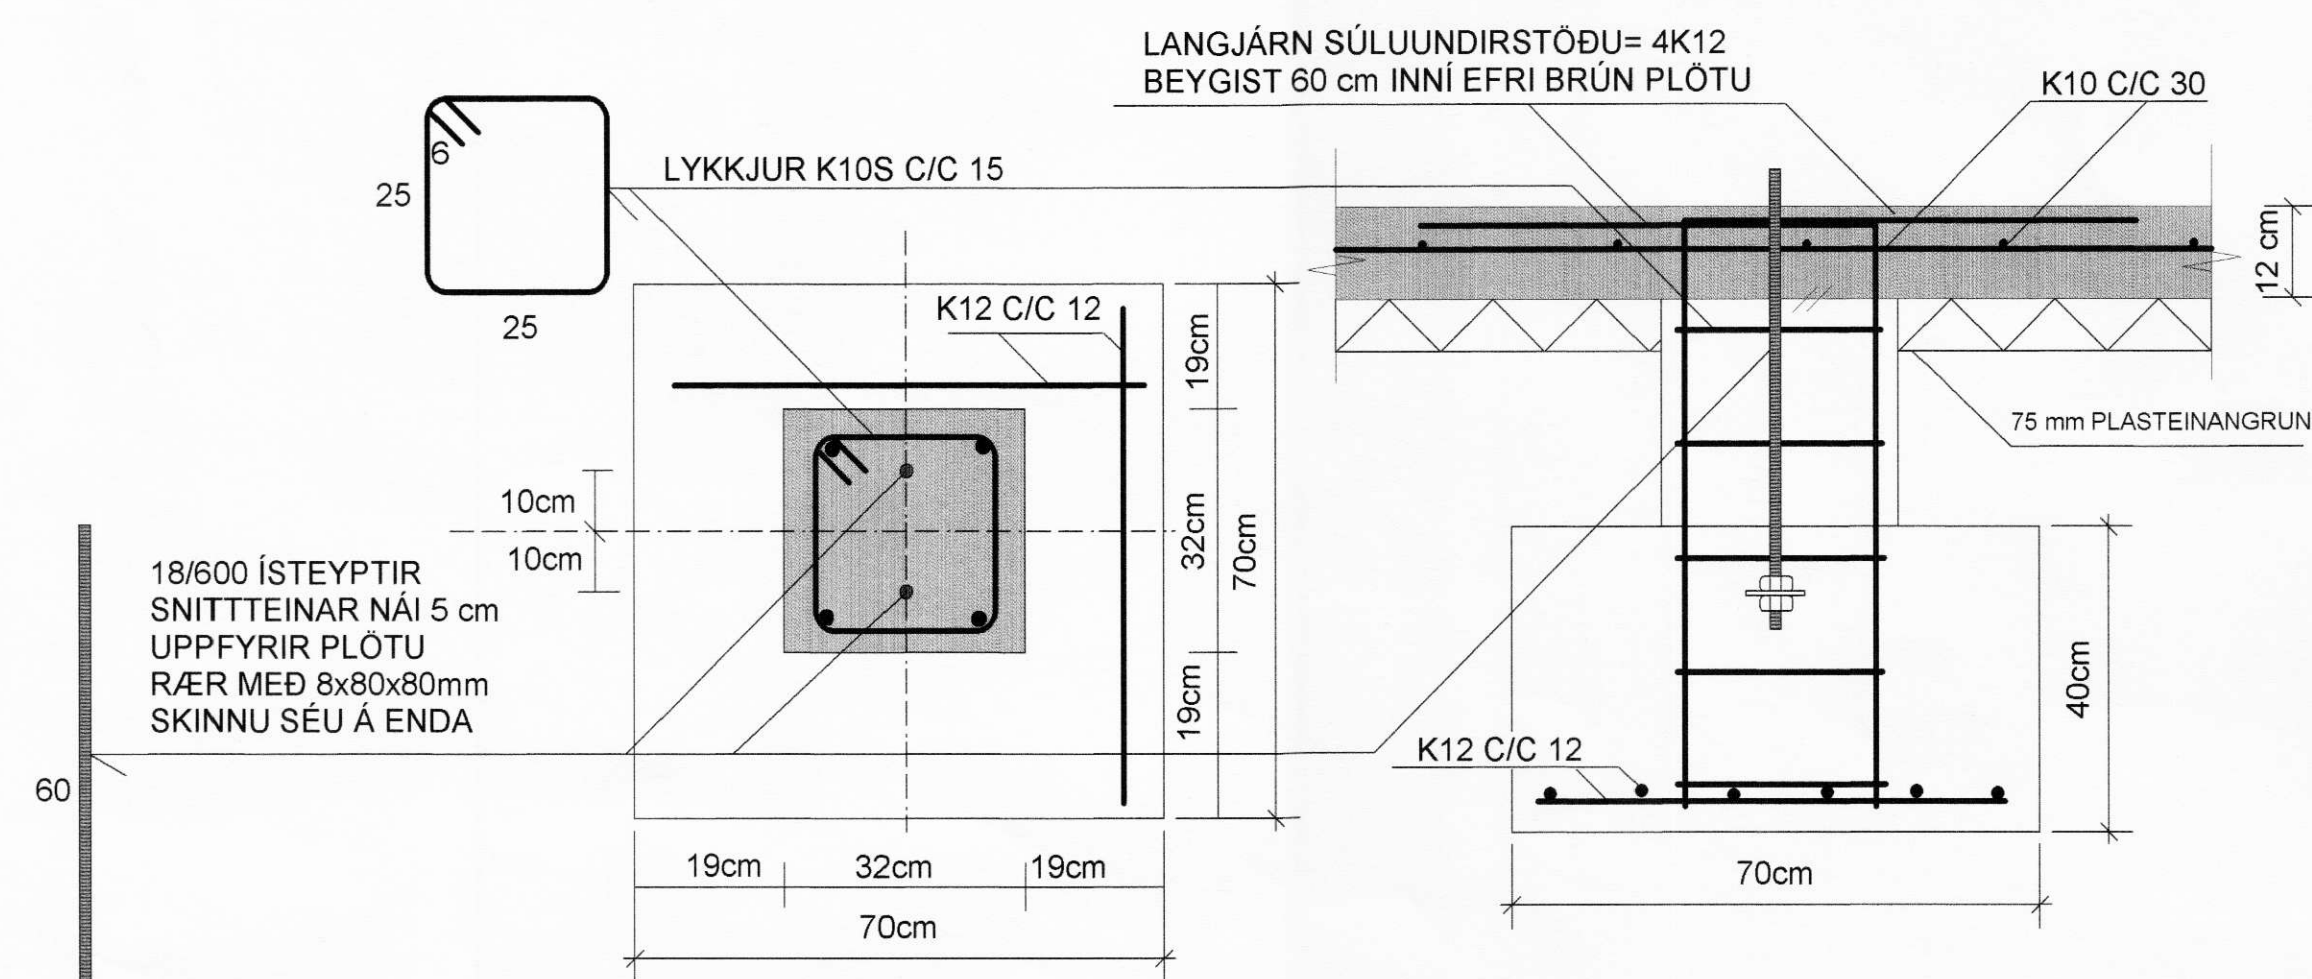

SÚLUUNDIRSTAÐA : U2 , MKV. 1:10

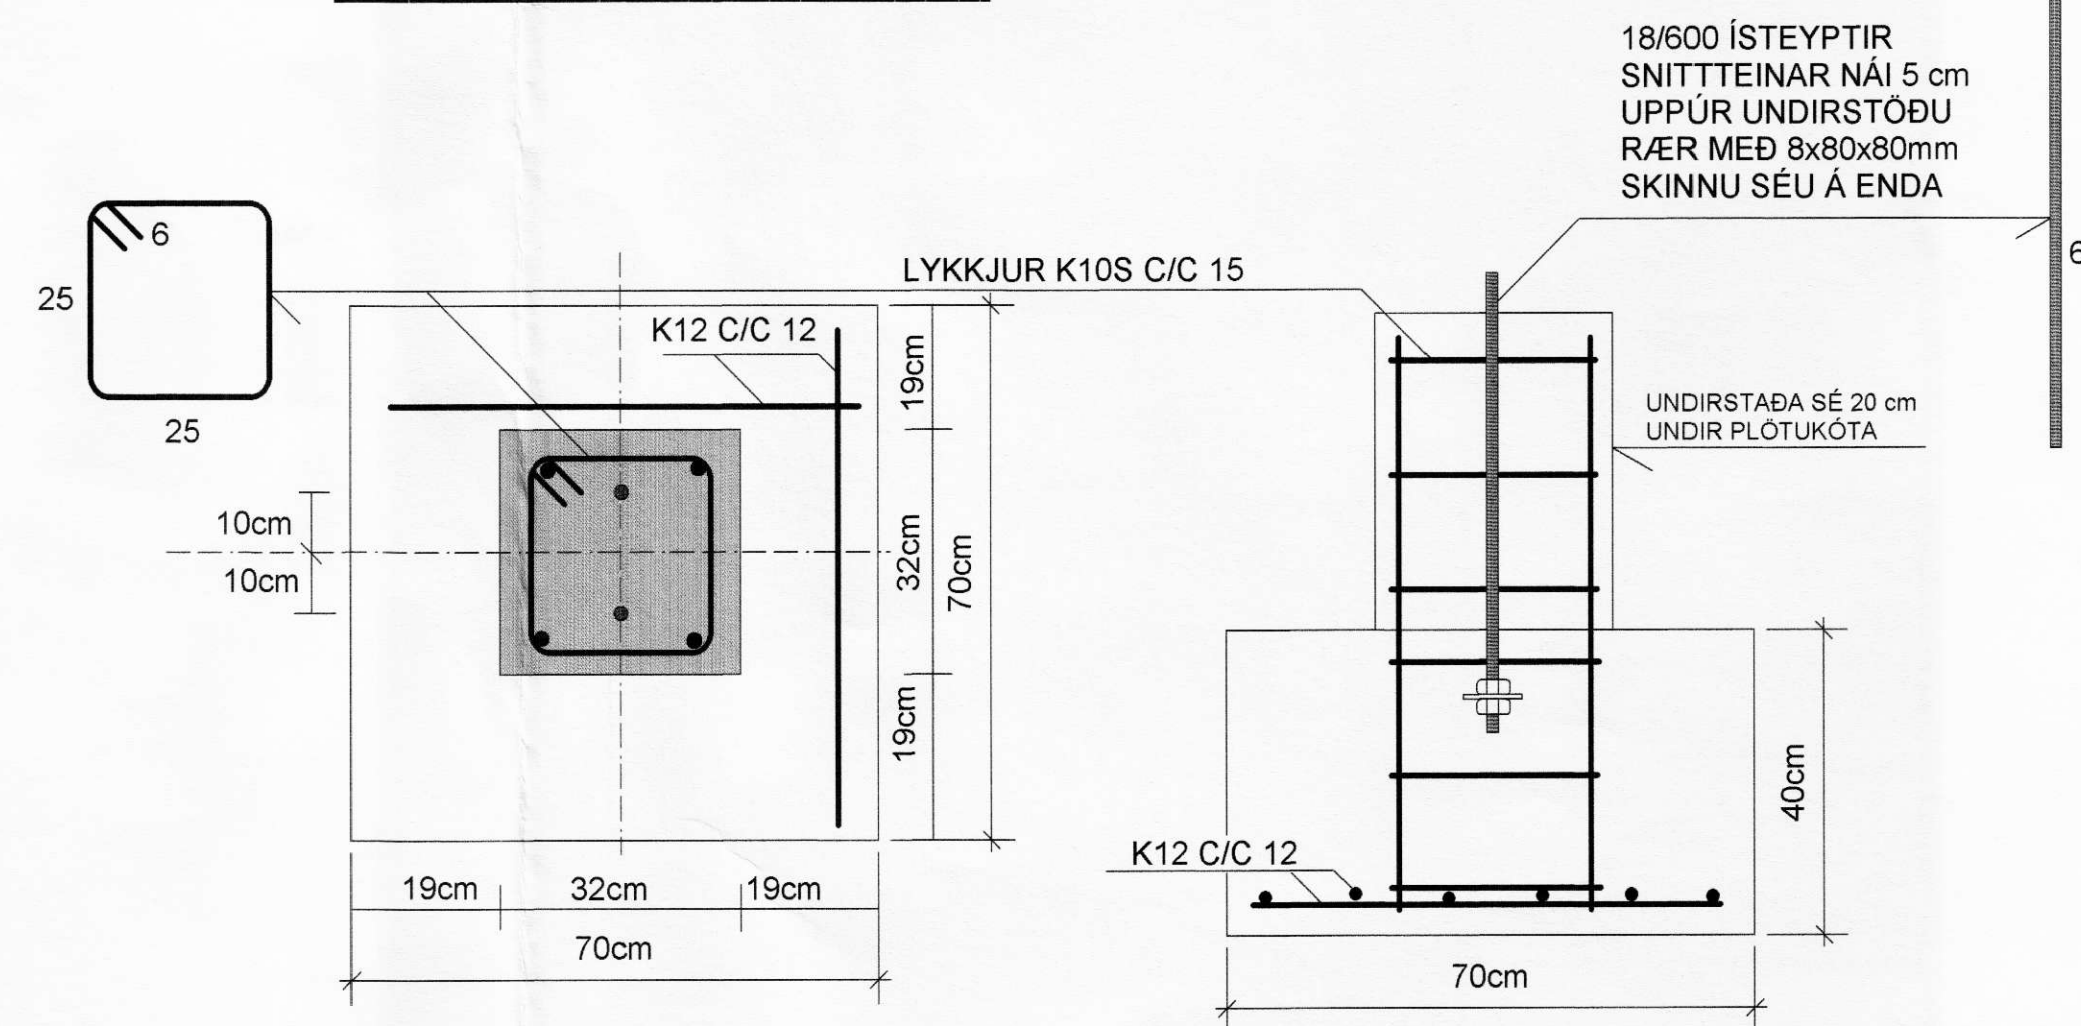

SJÁ SKÝRINGAR Á TEIKNINGU NR. 1.01

TEIKN.NR. 1.02	 Tæknivangur ehf. KT 450586-1889 Kirkjúsítt 25, 113 Reykjavík Sími: 564 22 44, Netf. tv@vortex.is
KVARÐI: 1:10	
DAGS. APRÍL 2008	
HANNAÐ: MG	VERKEFNI: FÁKSHÓLAR, ÁSAHREPPI-RANGÁRV.SÝSLU
TEIKNAD: MG	BURÐARVIRKI: SNID I VEGGUNDIRSTÖÐUR, SÚLUUNDIRSTÖÐUR
YFIRFARIÐ: <i>Magnús Gylfason</i>	Undirskrift Aðalhönnuðar