


7030

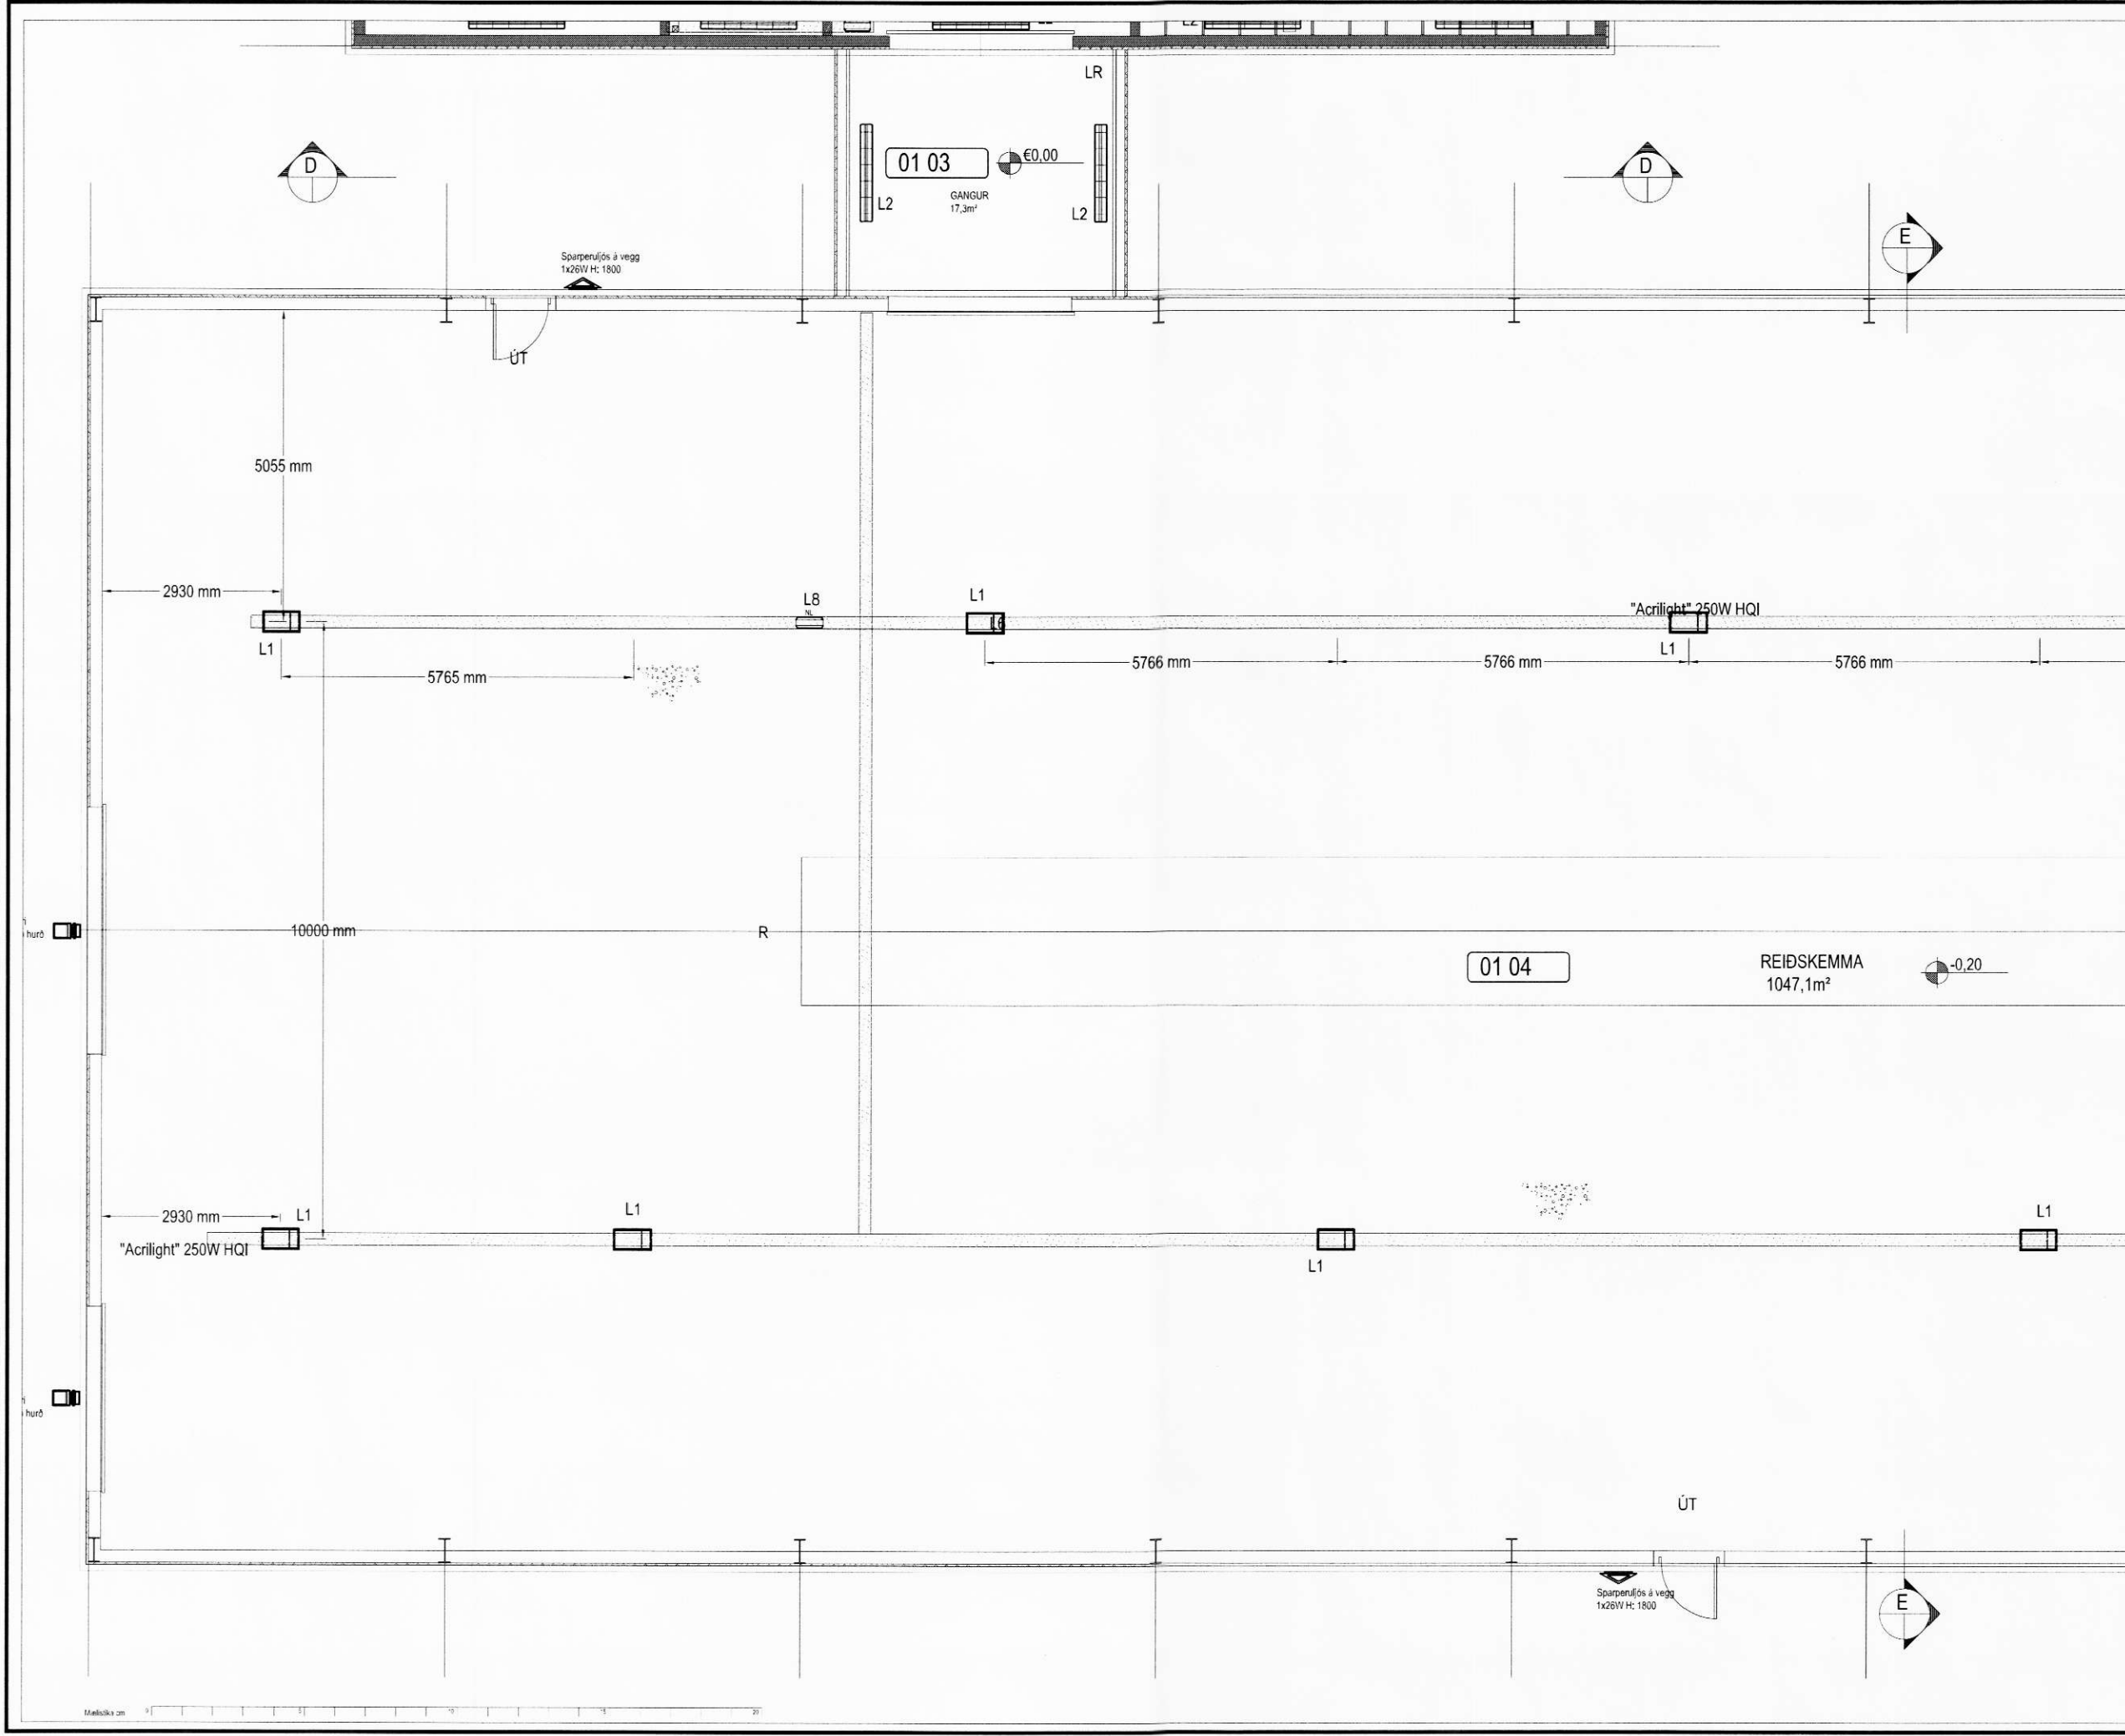

Breytingar
 B1 ljósaplan klárað og merkt inn fjarlægðir 24.08.2008

Blaðstærð - A1

**TESLA ehf., Stórahjalla 19
 200, Kópavogi**

Hönnuður Svanbjörn Einarsson
 698-2624
 svanbjorn@internet.is
 kt.180265-3339
 Samþykkt

Verkhúfi Fákshólar, Hesthús
 Rangárvöllum
 Raflagnir
 Arkitekt Lampaplan, stígalagnir

Verk. Nr.	8-06/30	Bls.	130-3
Dag. Dags.	18.08.2008	B1	
Más.	1:50		

130 Lampaplan.dwg

