




MÖTTEKID  
1. JÚNÍ 2008  
*[Signature]*

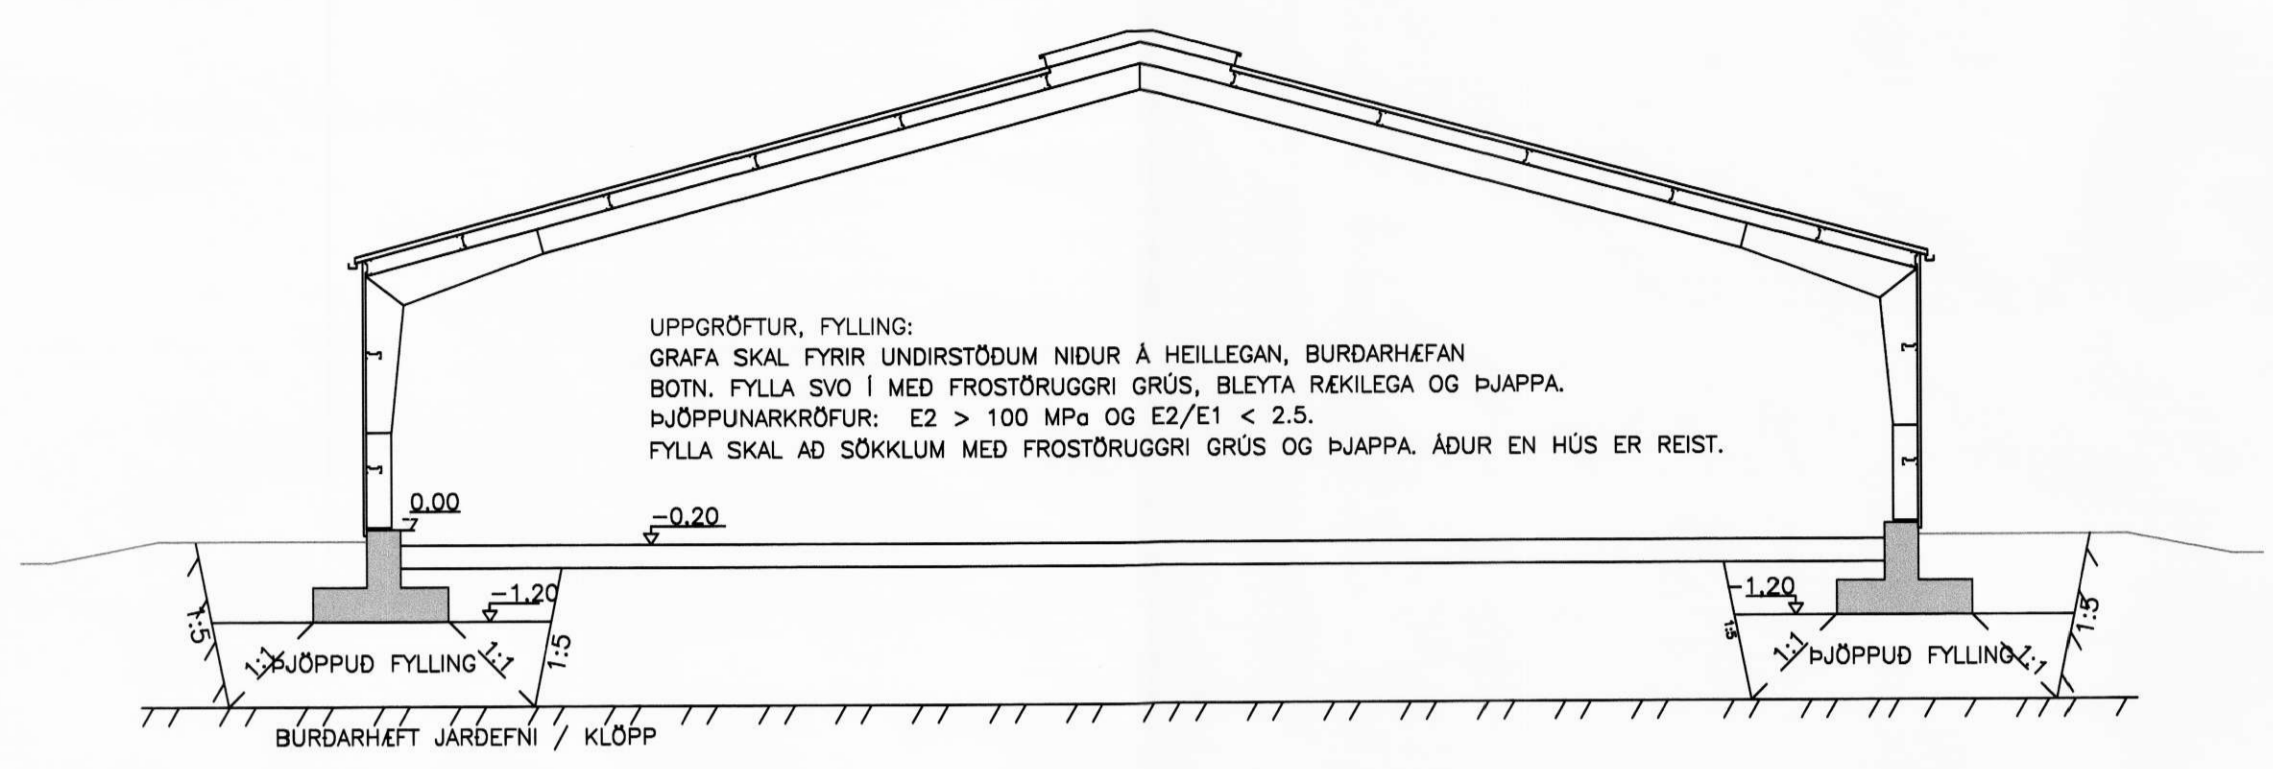


JARDEGSSNID REIDSKEMMA 1:100

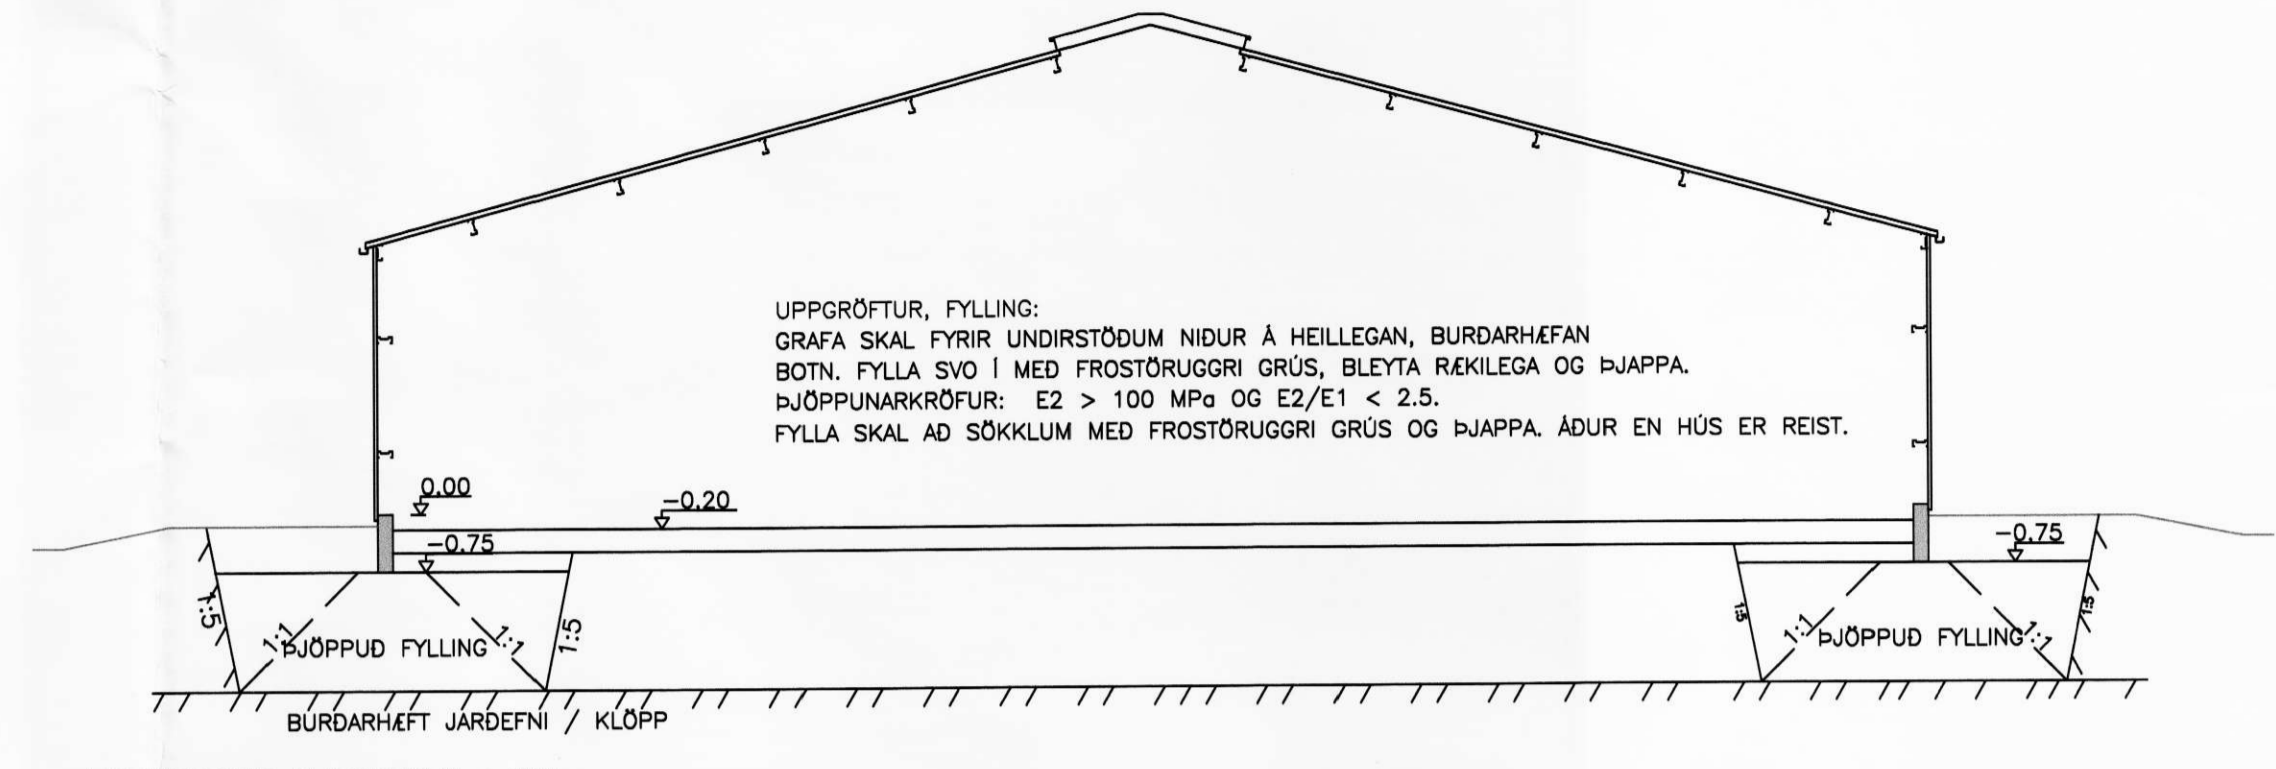


JARDEGSSNID REIDSKEMMA 1:100

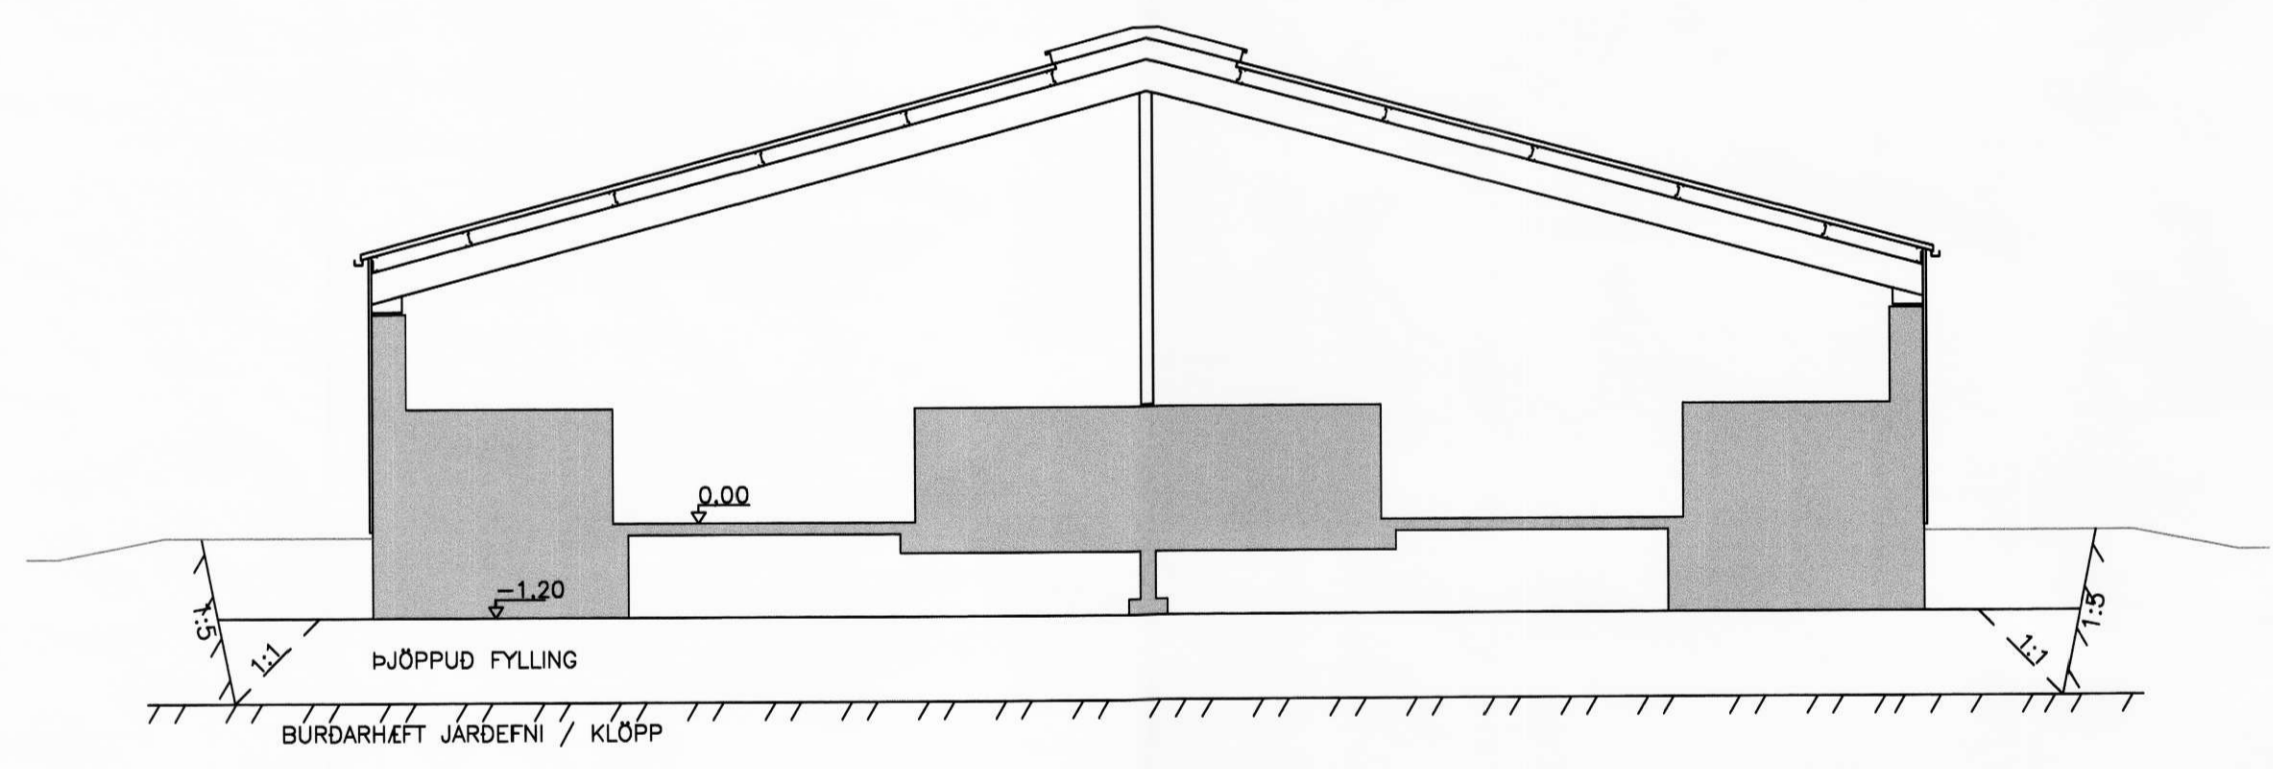


JARDEGSSNID HESTHÚS 1:100

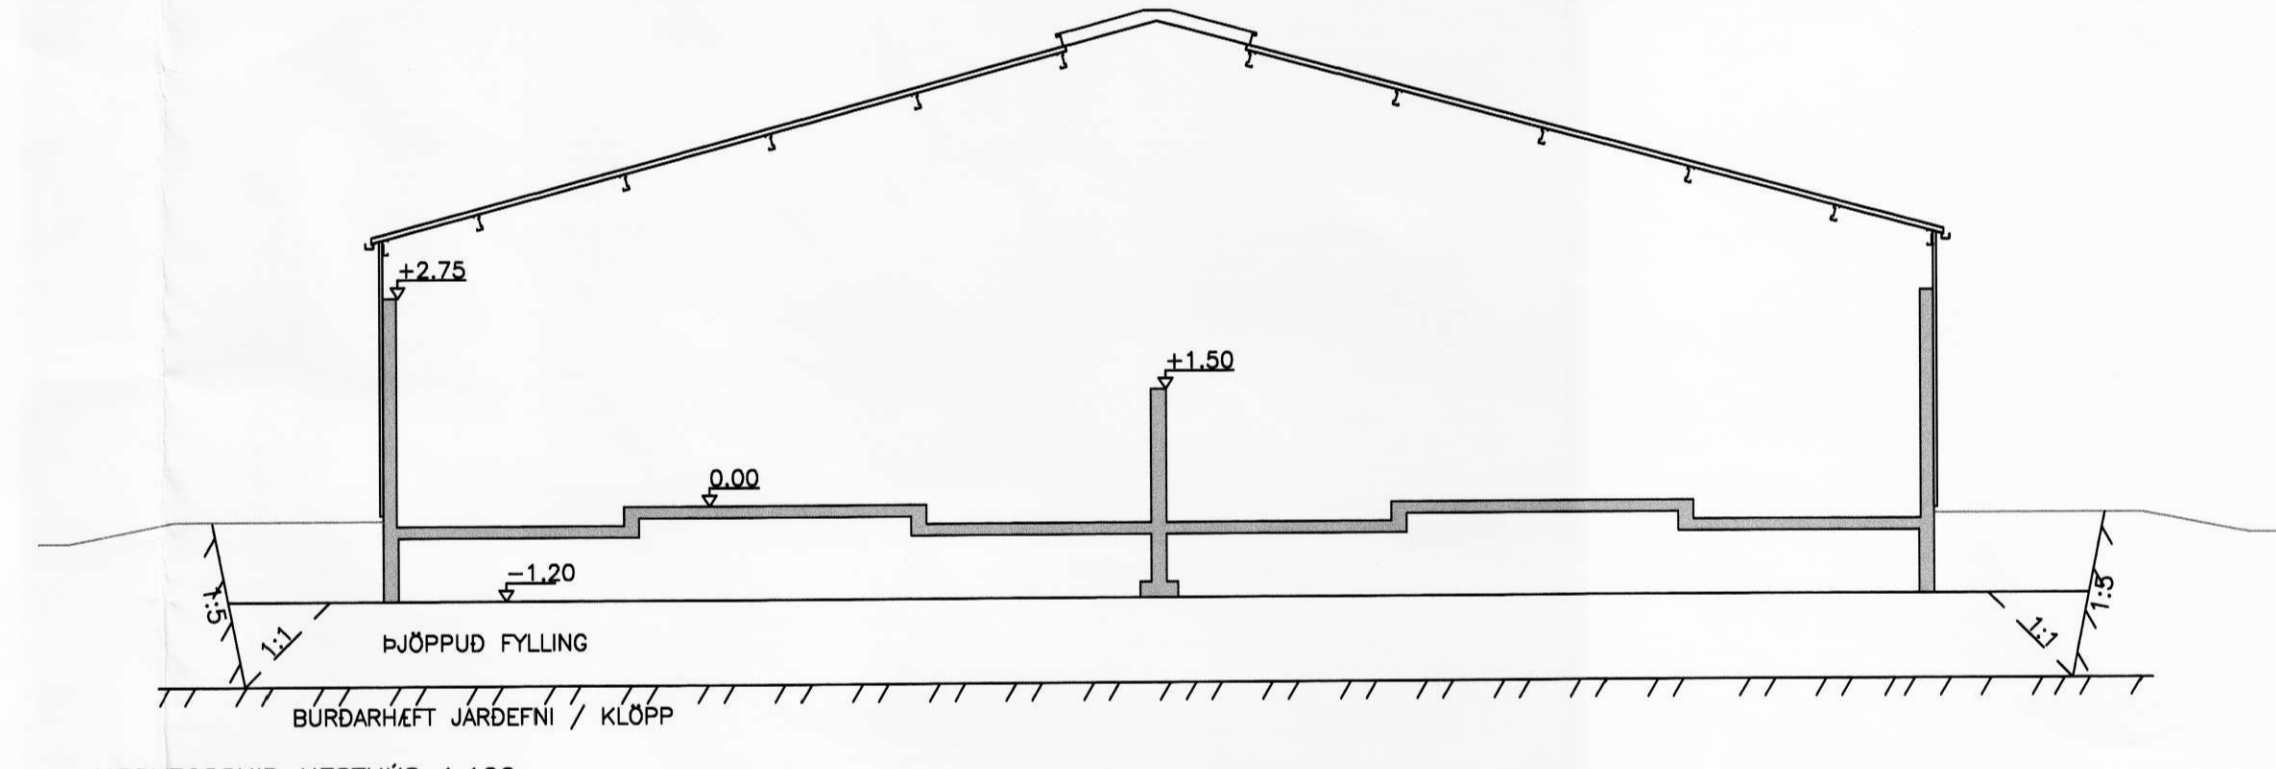


JARDEGSSNID HESTHÚS 1:100

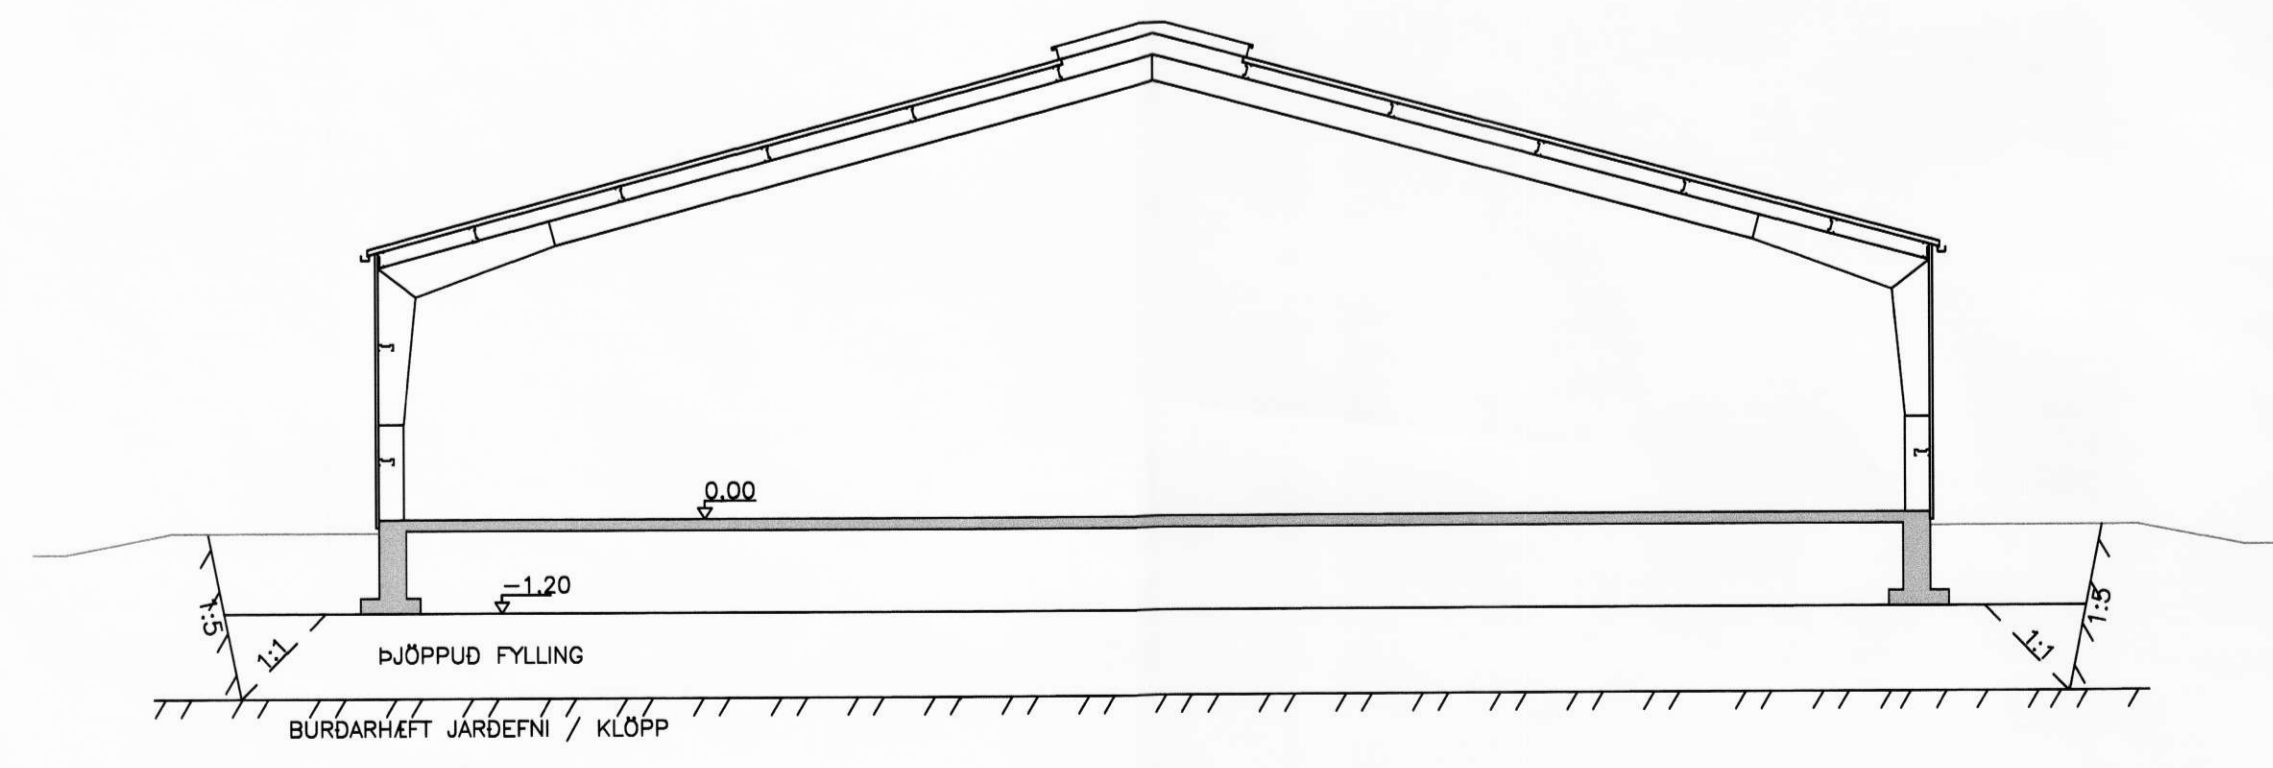

JARDEGSSNID VÉLASKEMMA 1:100

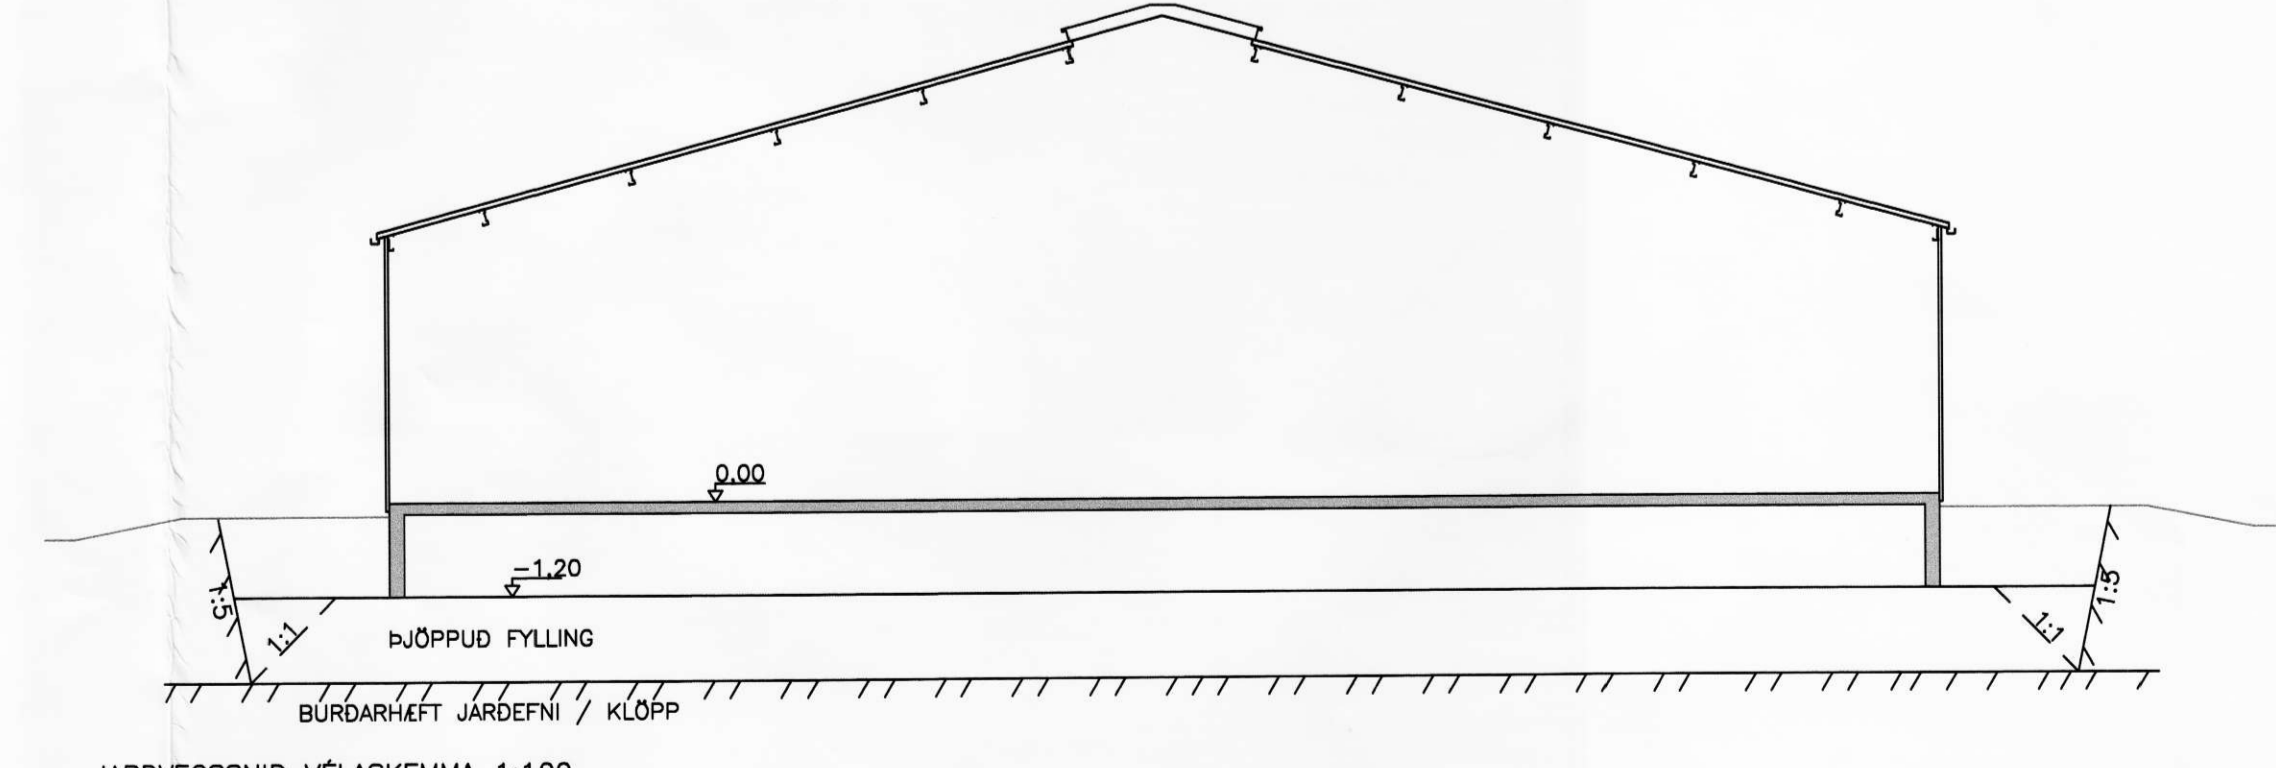

JARDEGSSNID VÉLASKEMMA 1:100

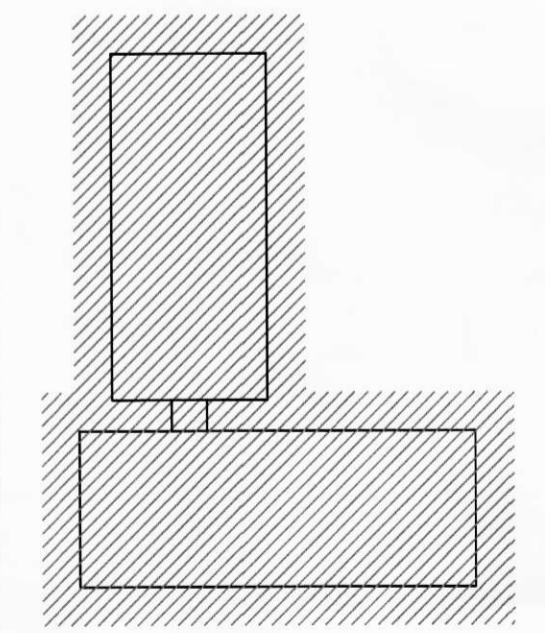

FÁKSHÓLAR, ÁSAHREPPÍ  
HESTHÚS OG REIDSKEMMA – BURDARVIRKI Mellivörð  
GRUNDUN – SNID 1:100

Heiti:	GH	Telno:	GH	Yfirb:	Dag:
Stöð & dæli:	07223-21	Stærð:	07223	Verk:	Júní 2008
Samþykkt:	<i>[Signature]</i>			Bl. nr.	201

**VERKFRÆÐISTOFA  
SUÐURLANDS EHF**  
Austurvegur 5, 800 Selfoss, Sími: 482 3900, Fax: 482 3914, Net: verkfr@verkad.is  
Frumstærð blaðs, A1