




SAMÞYKKT
0 6. DES. 2007
af bygg. nefnd Rangárbíngs ba.

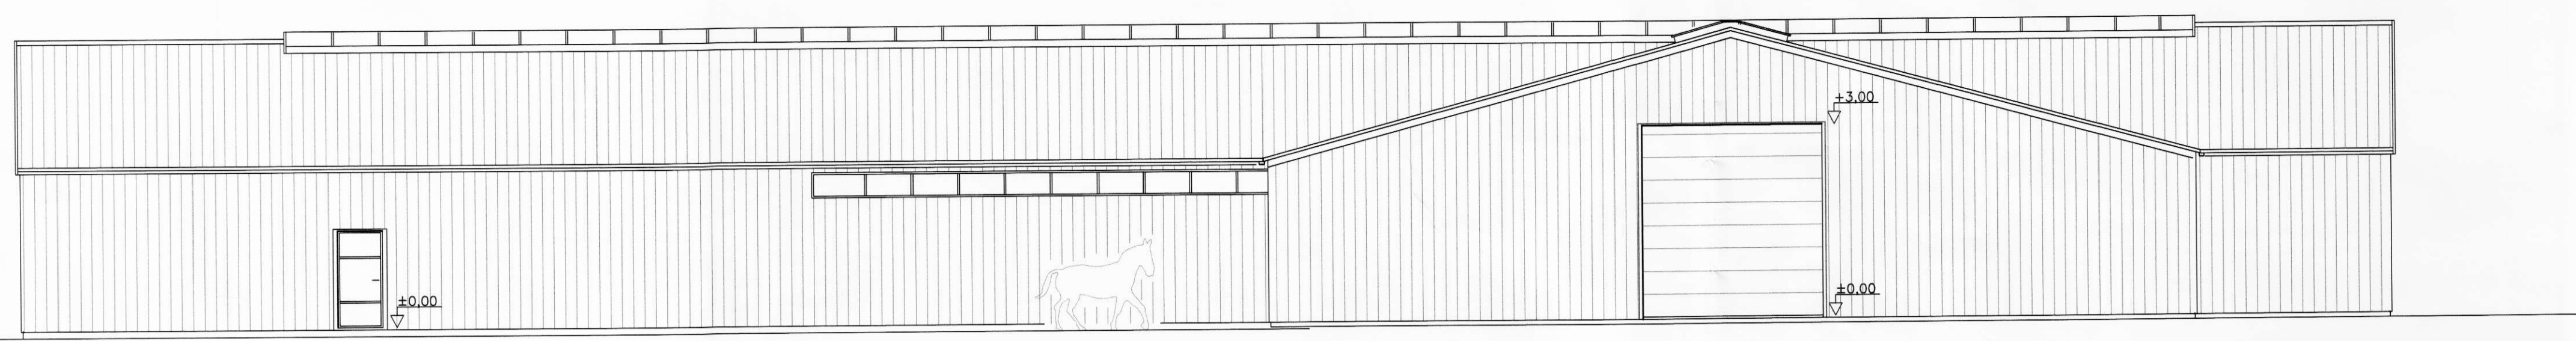


VESTUR HLID

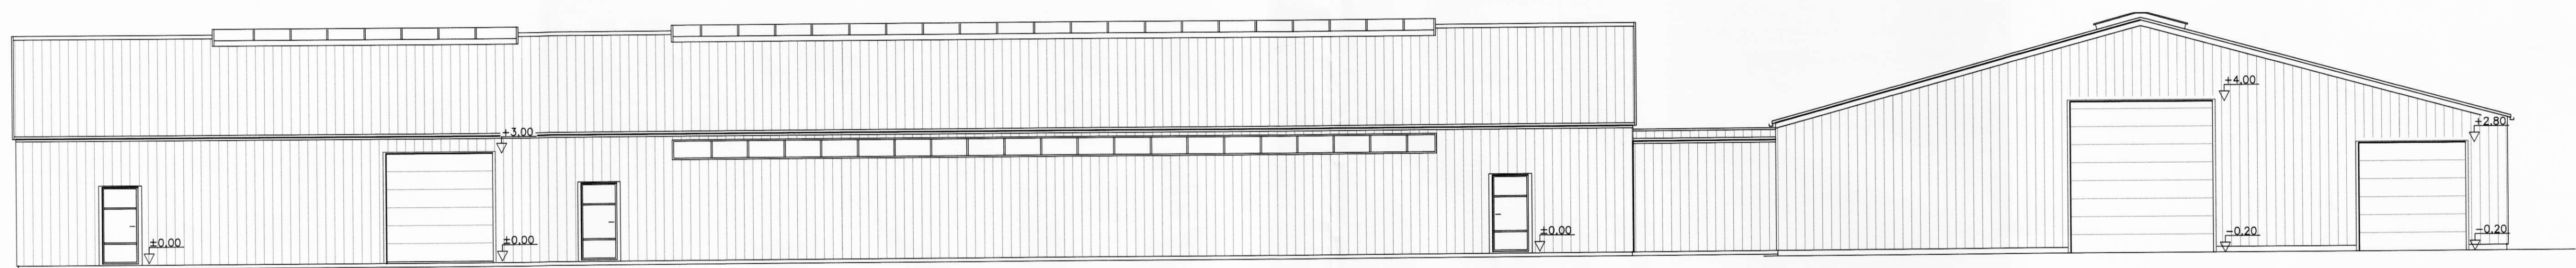

SUDUR HLID

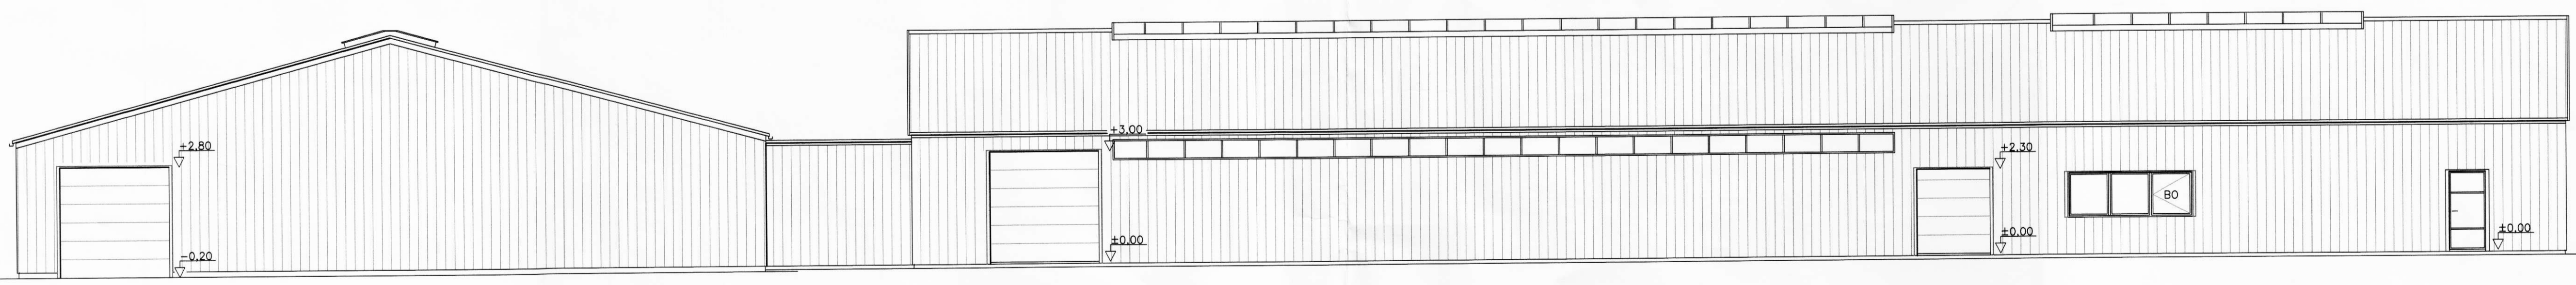

NORDUR HLID

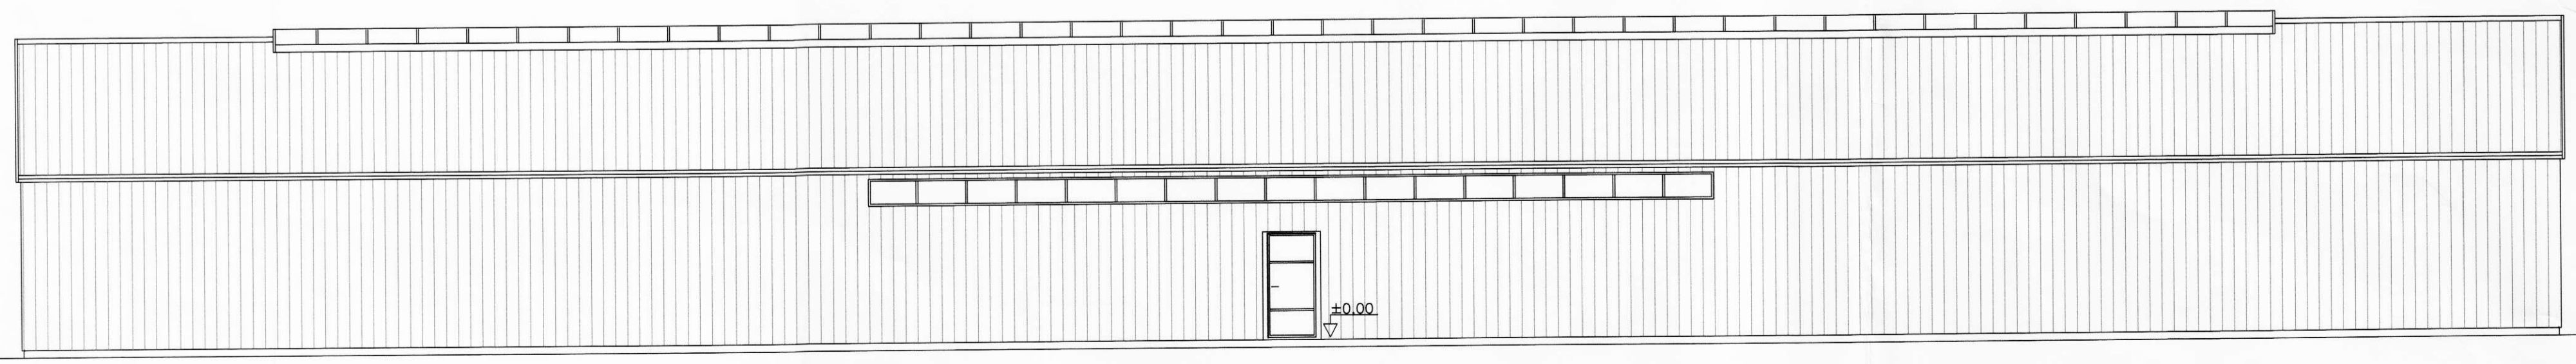

AUSTUR HLID

HÓLAR, ÁSAHR. RANGÁRÞINGI YTRA			
ADAL- OG BRUNAVARNAUPPDRATTUR; <small>Melikvörð</small>			
ÚTLIT			1:100
Hönn.:	Tekn.:	Virkað:	Þegs:
Sloð o. útsk.:	07223-01	Verisr.:	NÓV. 2007
Sambýkt:	07223	Bl. nr.:	02
<i>Eiríngur Þorsteinsson</i>			



HS-HÖNNUNAR SÆTRÍÐ ehf
Austurvegur 5, 800 Selfoss, Sími: 482 3900, 899 8003, Fax: 482 3914.