



MÓTTÉKID
25. FEB. 2008
Rannveig Þorsteinsdóttir


7052

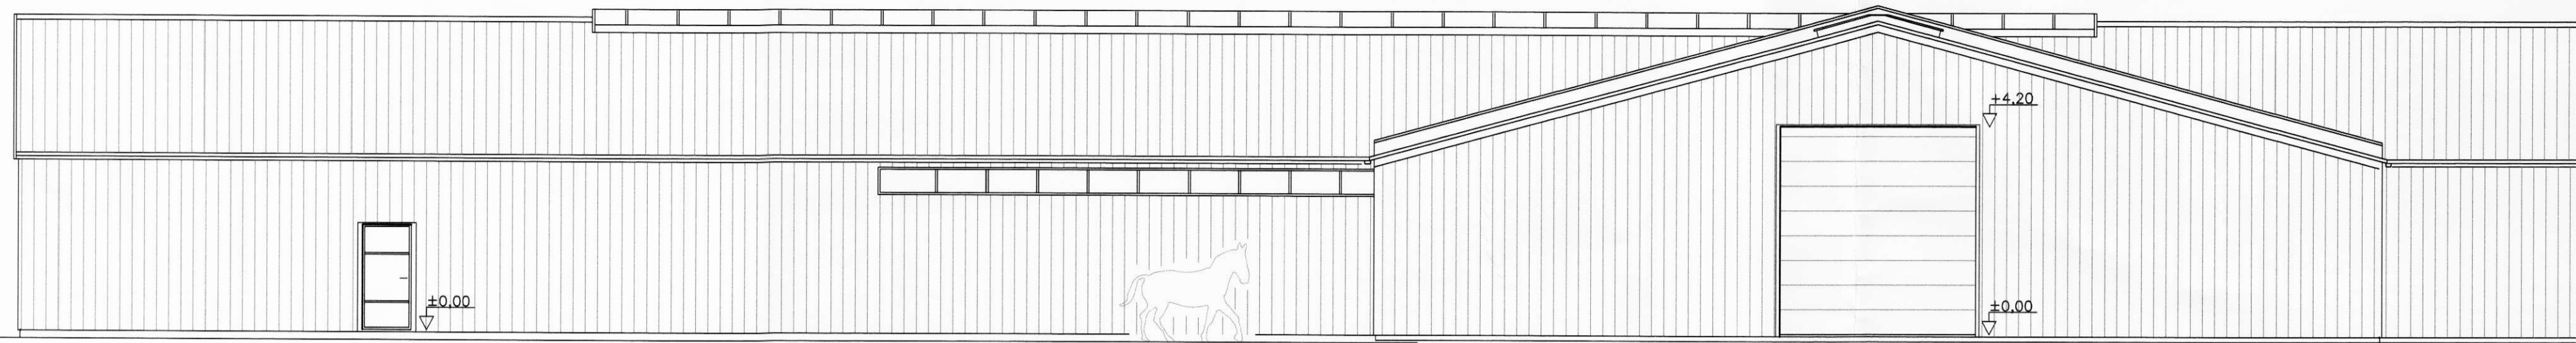


VESTUR HLID

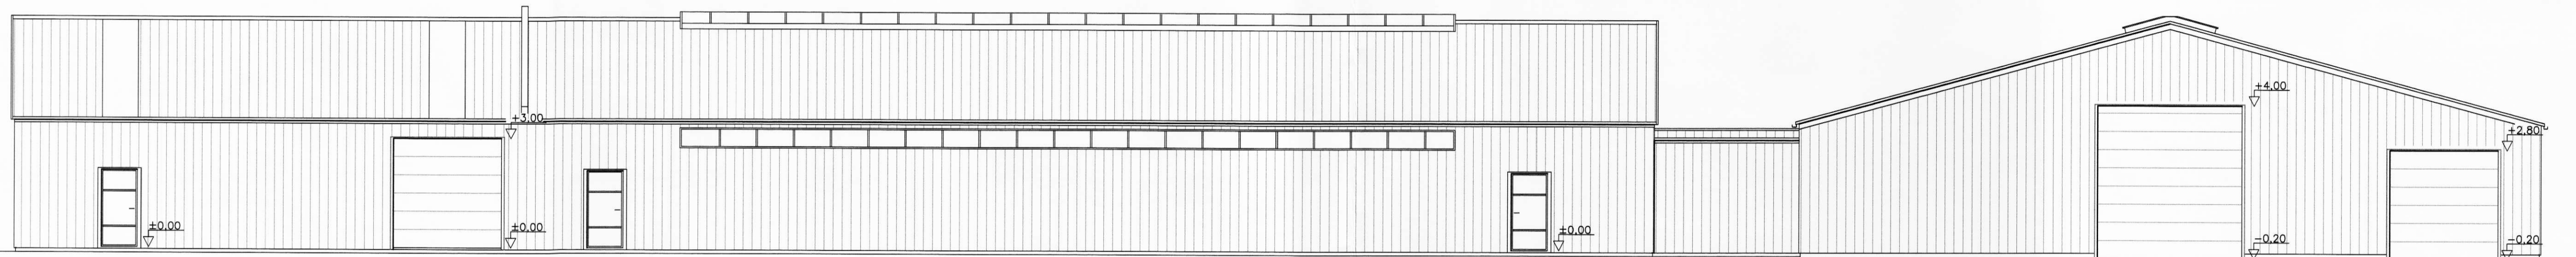

SUDUR HLID

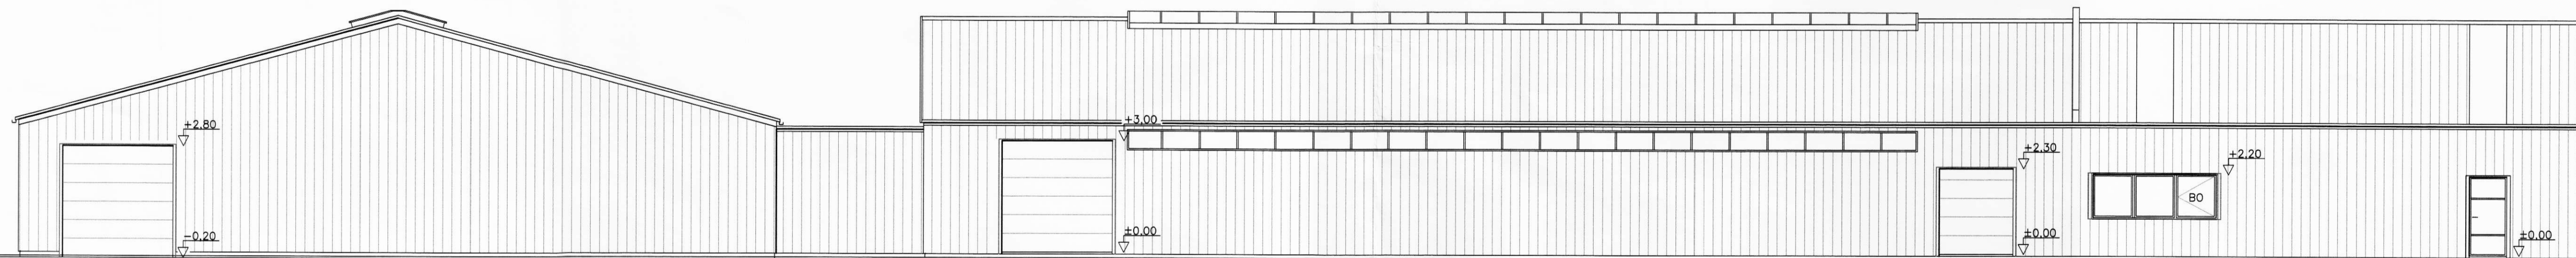

NORDUR HLID

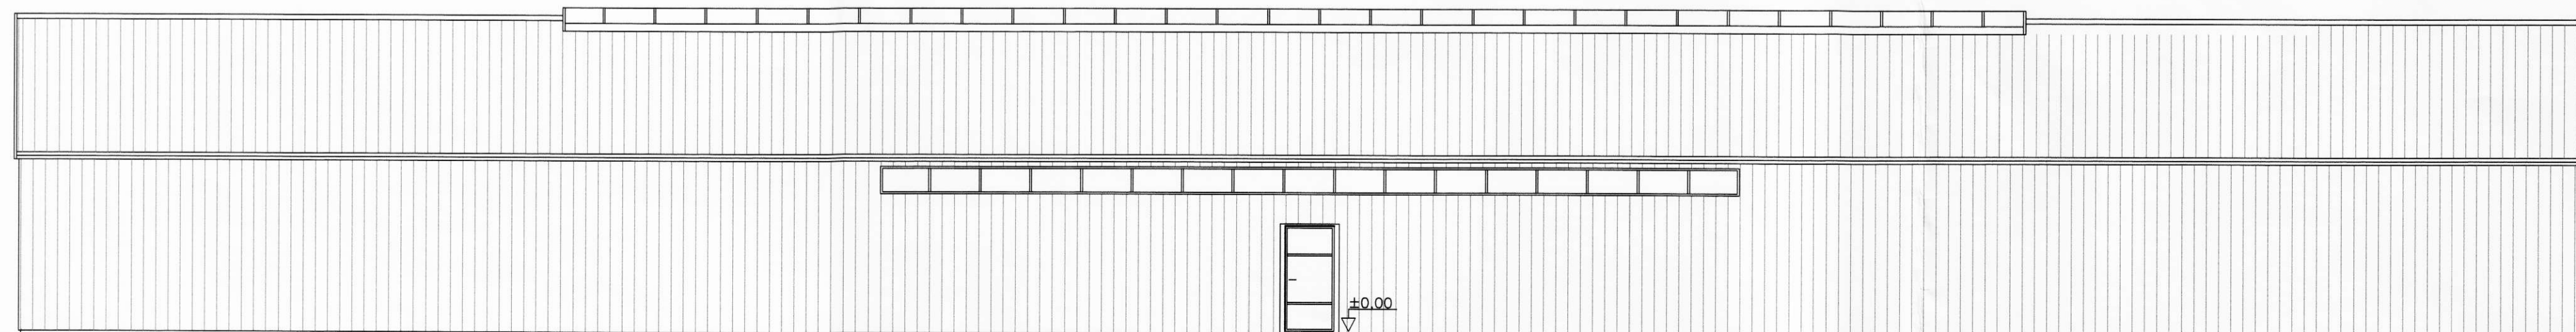

AUSTUR HLID

| BREYTINGAR | | | |
|------------|----------|------------------------|--------|
| Br.nnr. | Dags. | Eðli breytingar: | Unnið: |
| 1 | 05.02.08 | BAKGLUGGAR/BRUNAMÁL | SST |
| 2 | 19.02.08 | NAFNABREYTING. (HÓLAR) | SST |

FÁKSHÓLAR, ÁSAHREPPI
ADAL- OG BRUNAVARNAUPPDRÁTTUR; Málkerfi:
ÚTLIT 1:100

| Hamn: | Talman: | Yfirrit: | Dags: |
|-----------------------------------|---------------|----------|-----------|
| Slóð o disk: | 07223-01 | Veris: | NOV. 2007 |
| Sambýtt: | <i>Colman</i> | 07223 | 02-2 |
| ERLINGUR INGVASON KT: 280152 4399 | | | |