




SAMÞYKKT
06. DES. 2007
af byggingarfræðingum b.s.

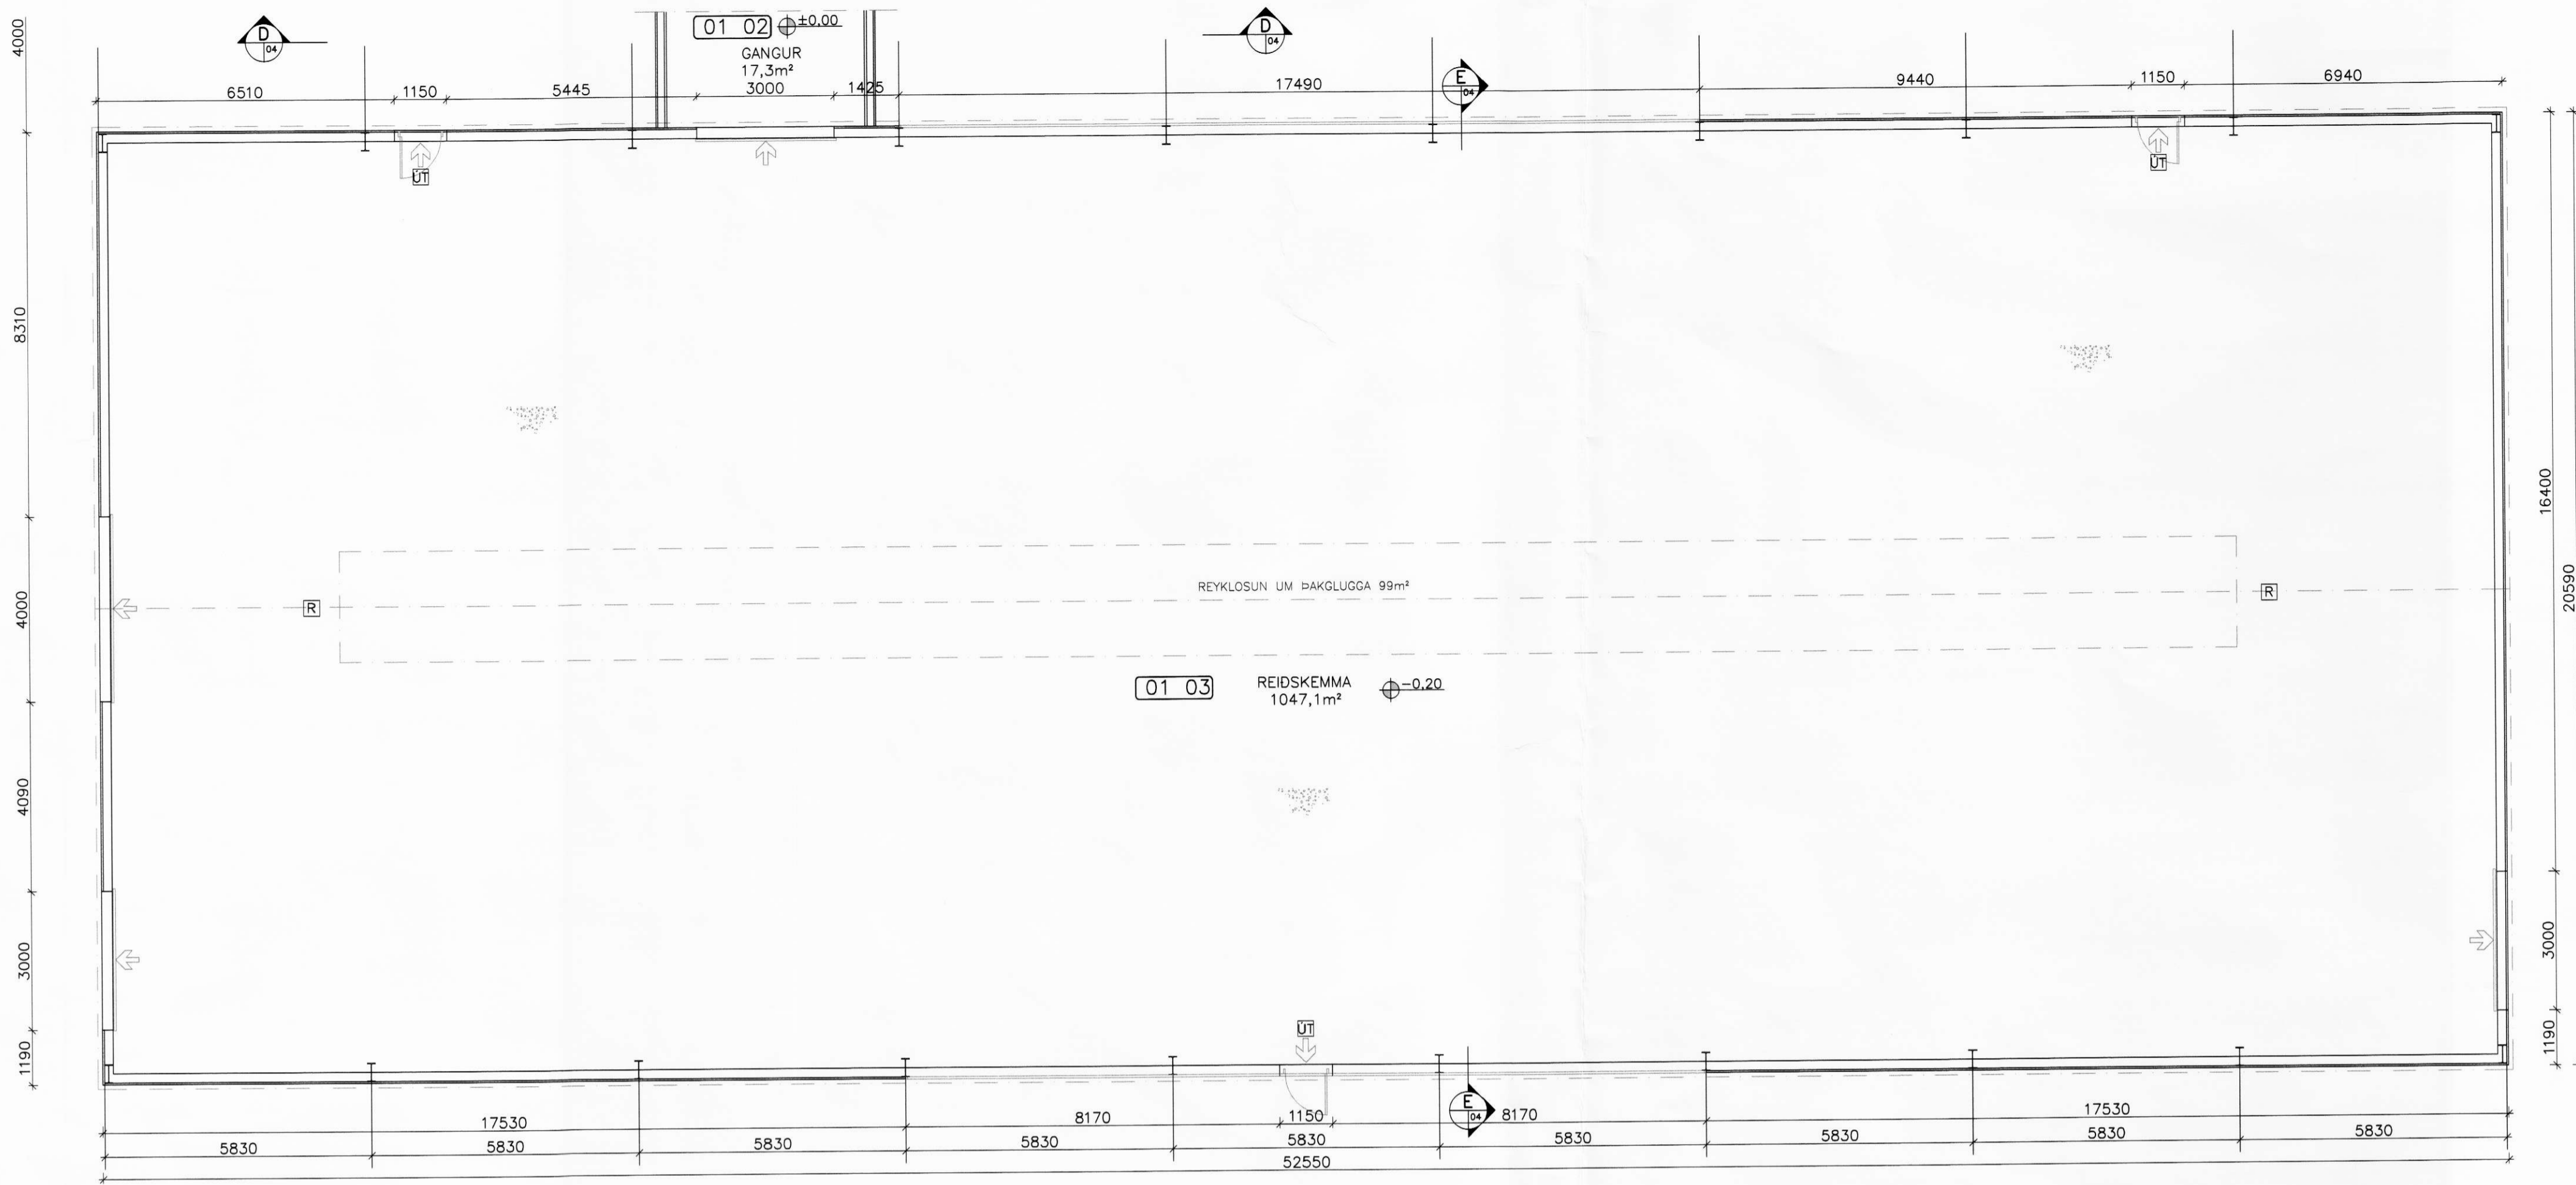

GRUNNMYND REIDSKEMMU

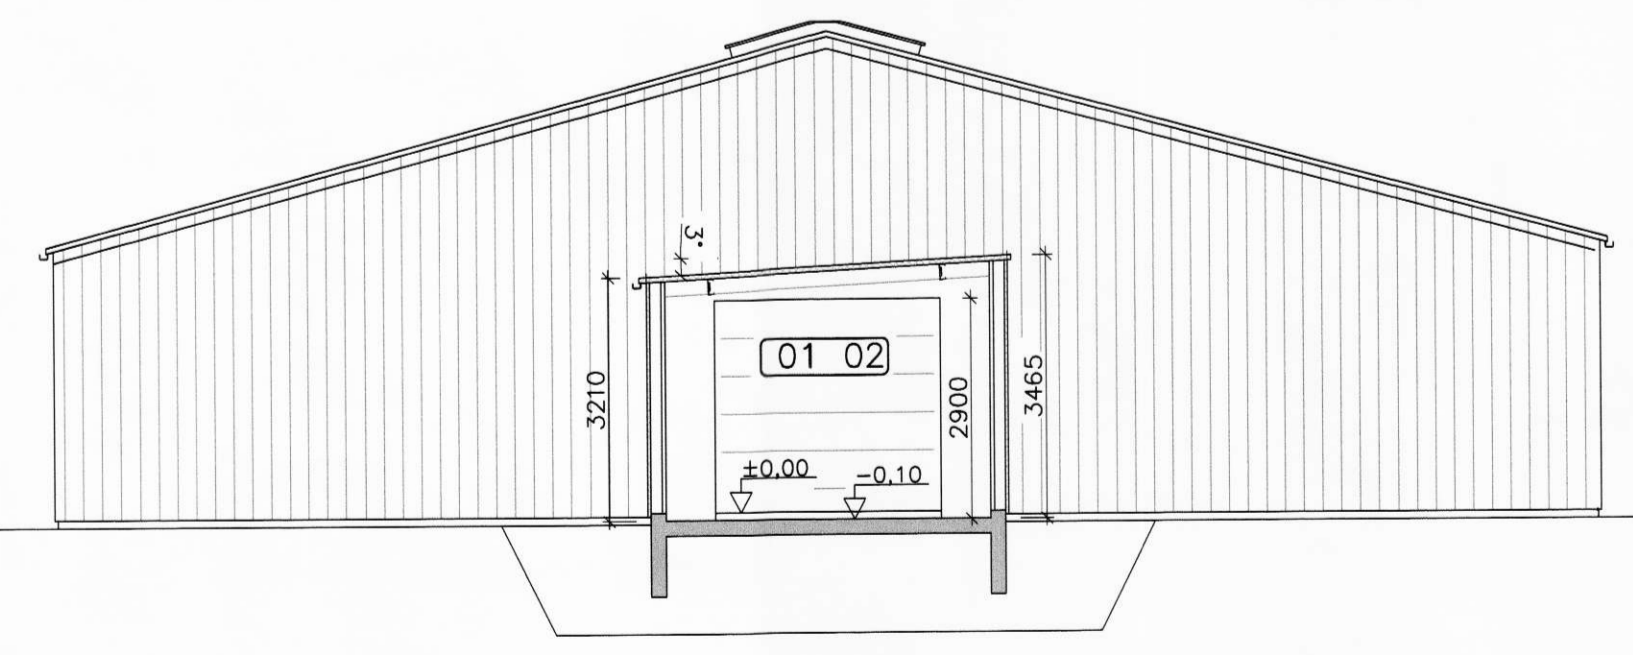

SNEIDING C

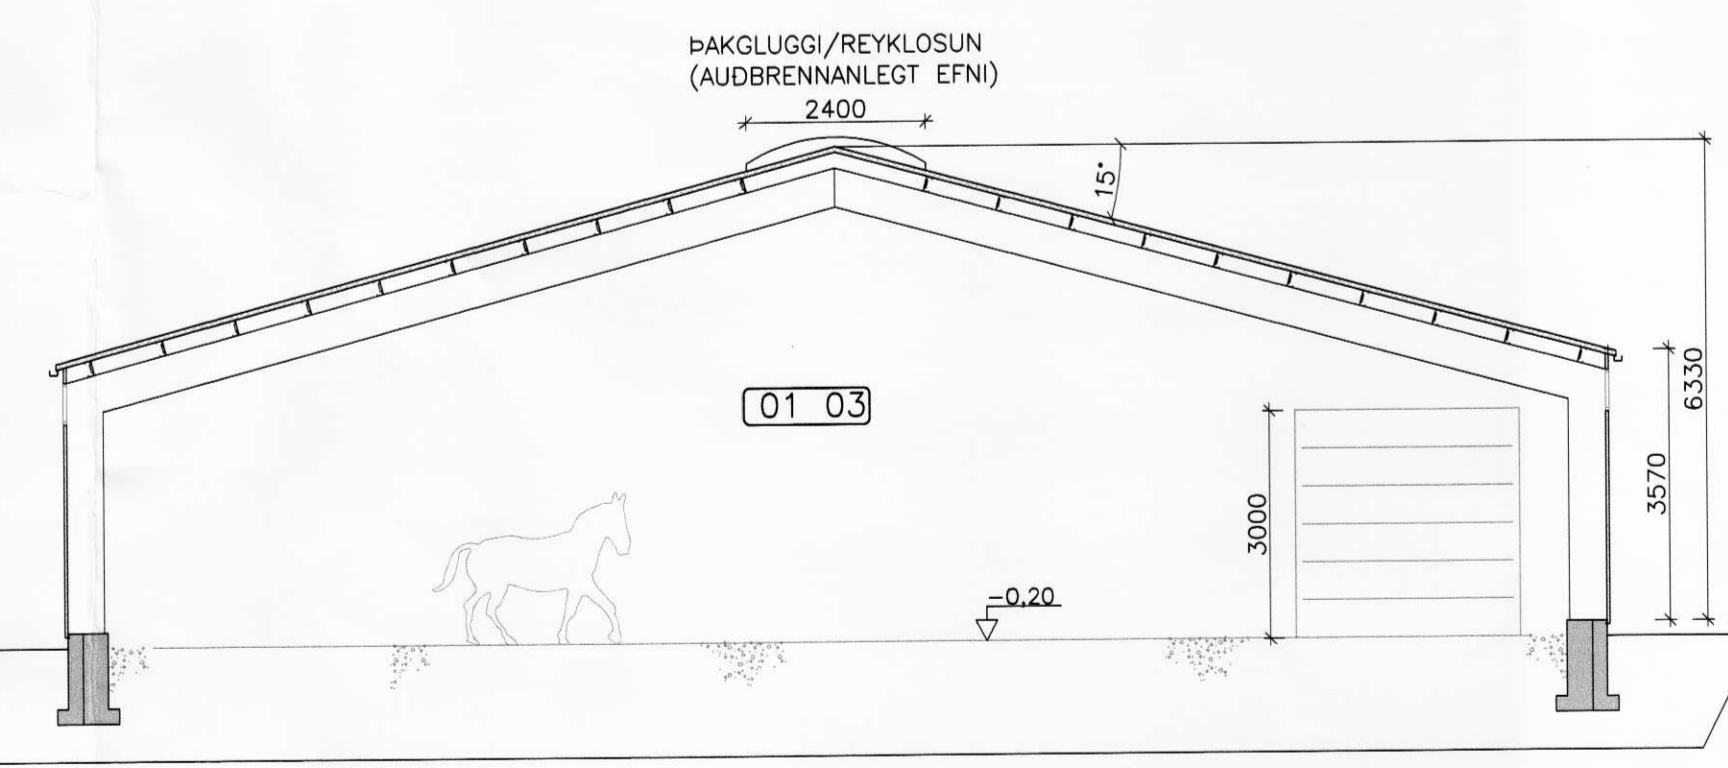

SNEIDING E

HÓLAR, ÁSAHR. RANGÁRÞINGI YTRA			
ADAL- OG BRUNAVARNAUÐPRÁTTUR; Málsvári			
GRUNNMYND REIDSKEMMU		1:100	
SNEIDING		1:100	
Hornd: 07223-01	Tekend: 07223	Virkend: 04	Dagur: NÓV. 2007
Sampykkt: <i>Erlingur Þorsteinsson</i>			