



7056


MÖTTEKID
25. FEB. 2008
[Signature]

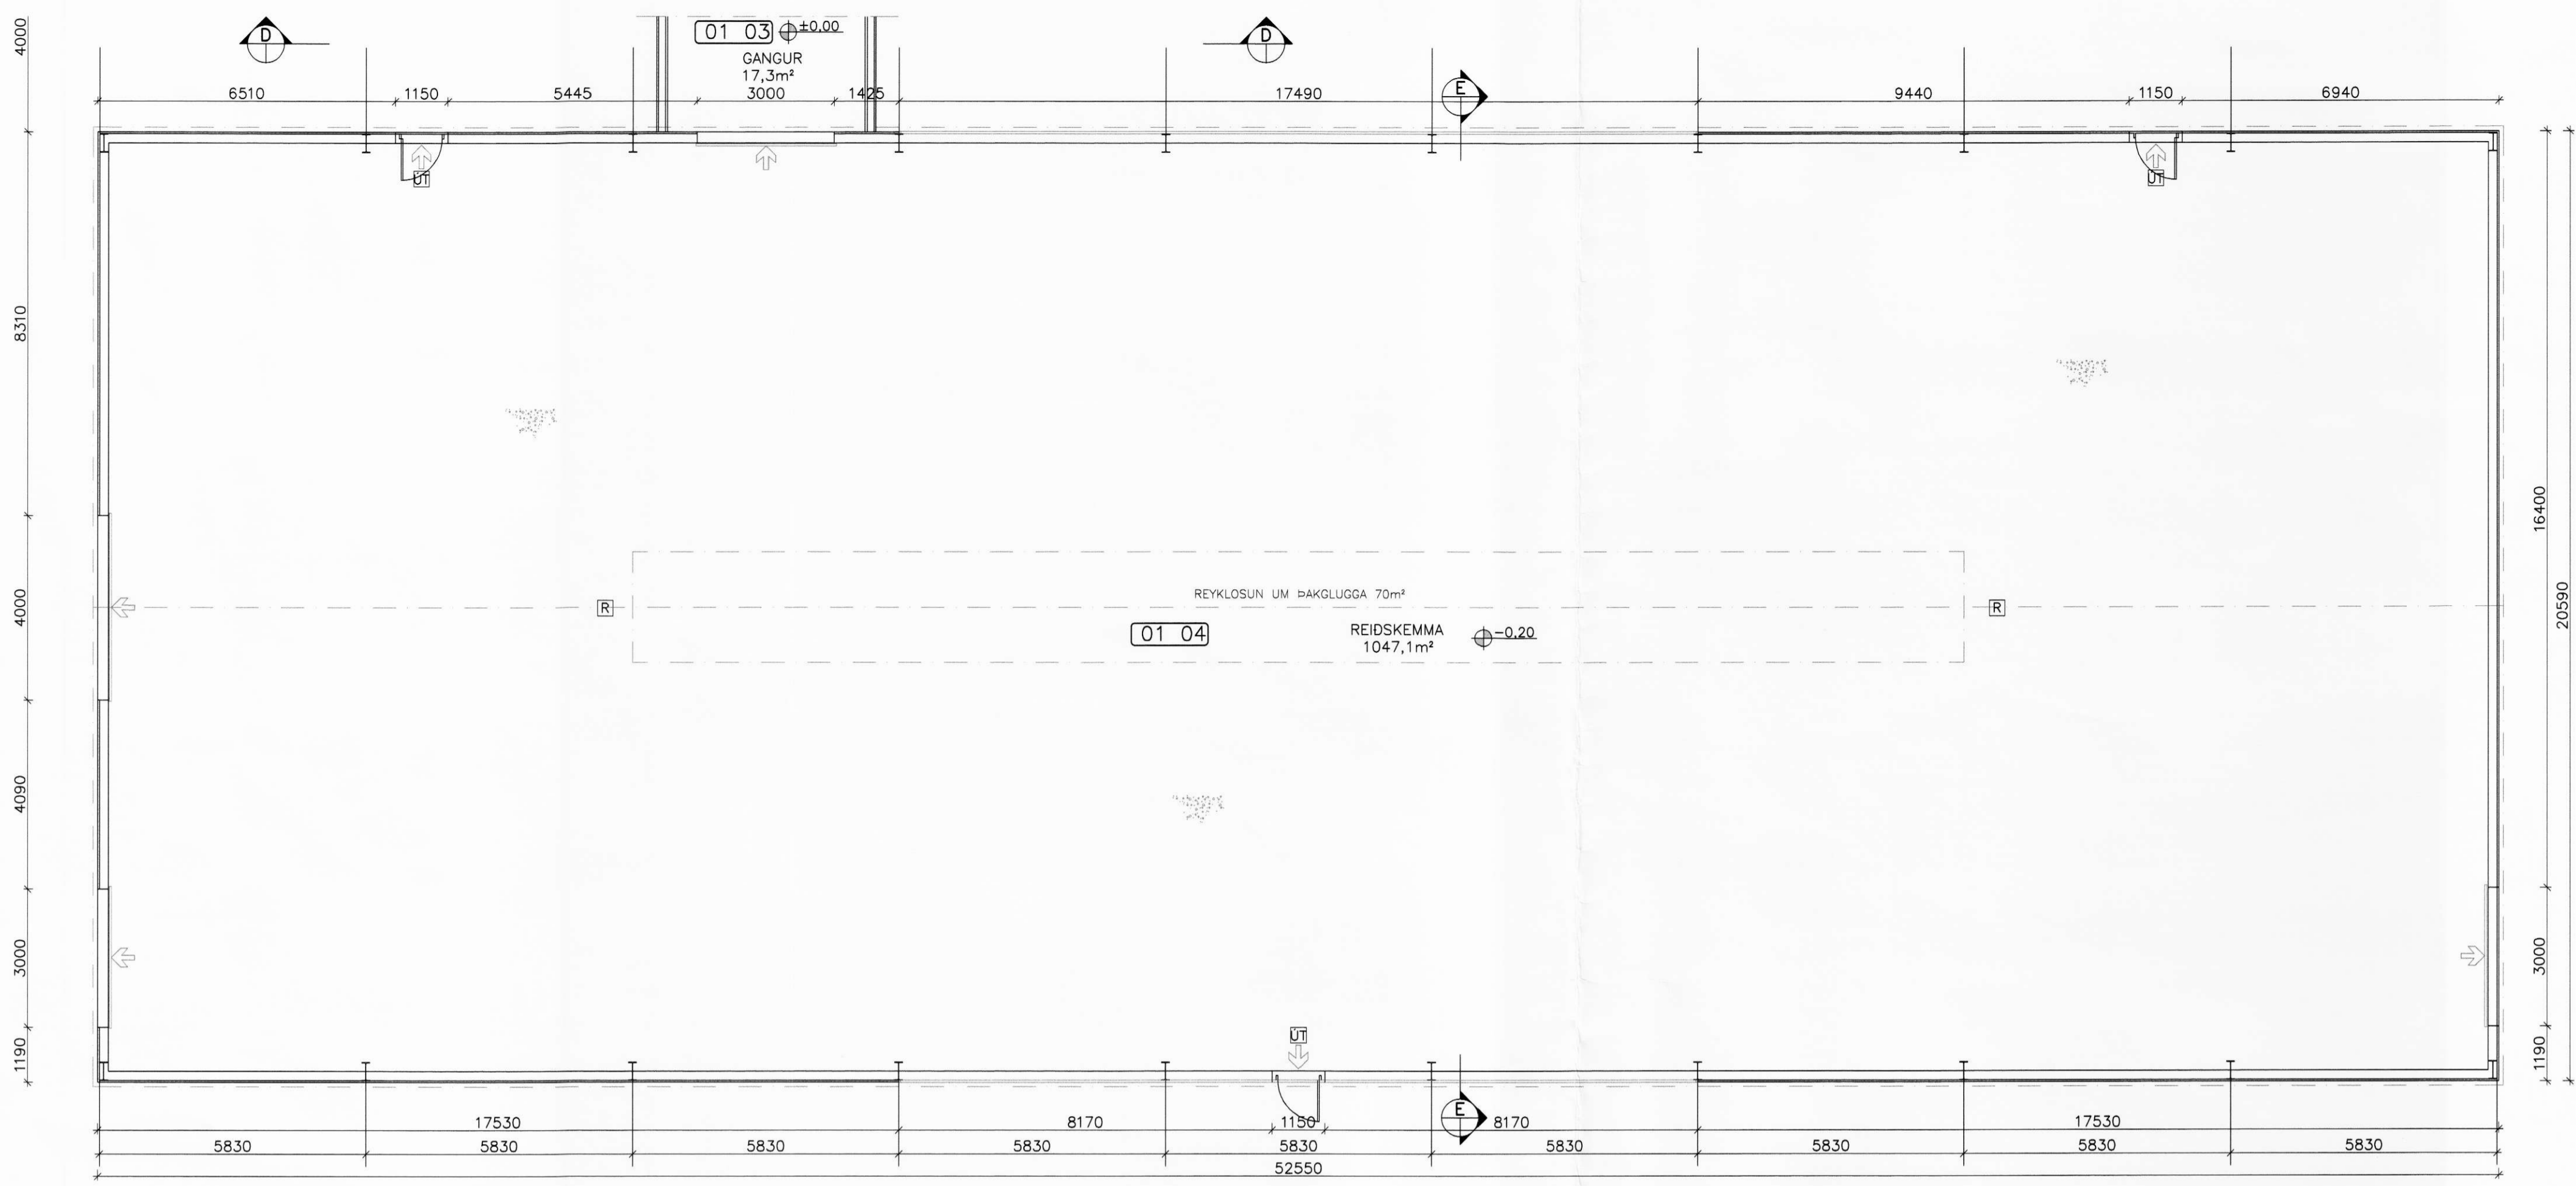

GRUNNMYND REIÐSKEMMU

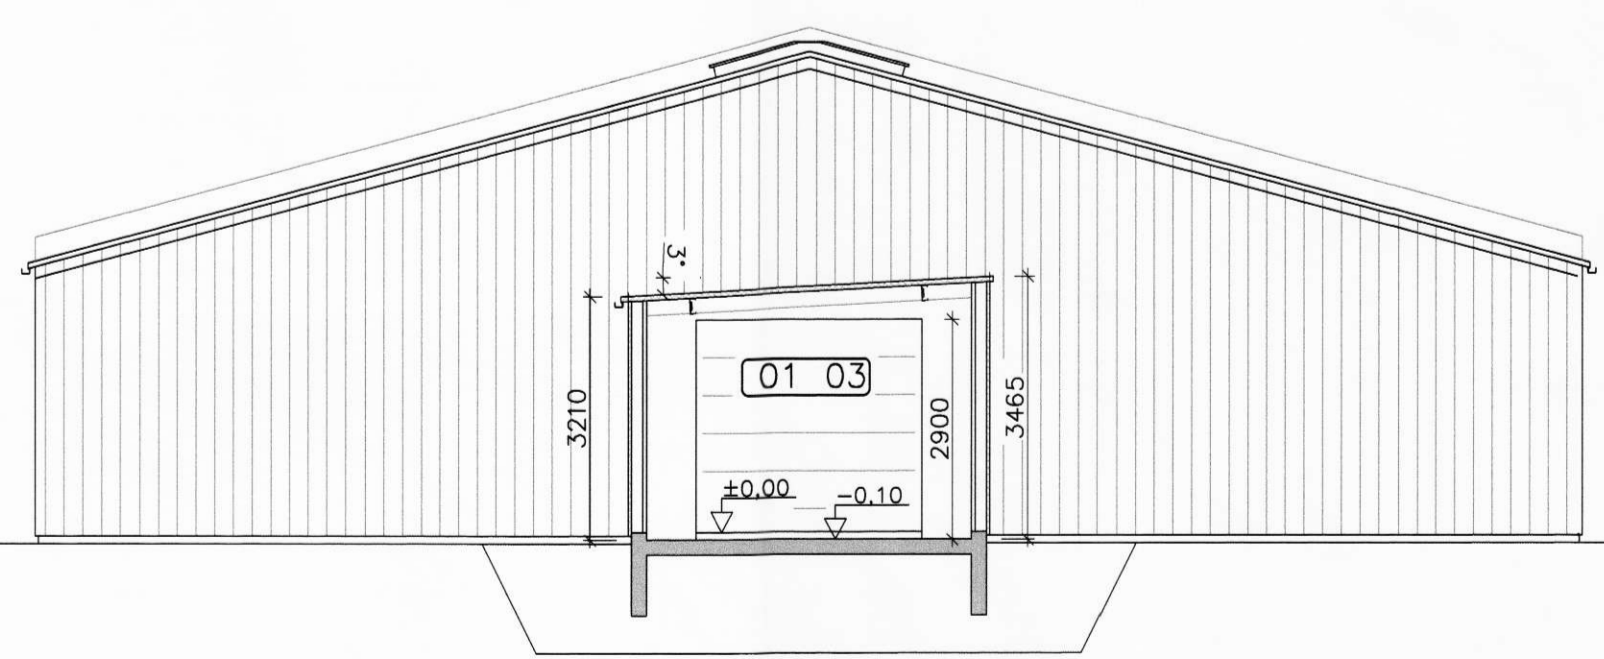

SNEIDING D

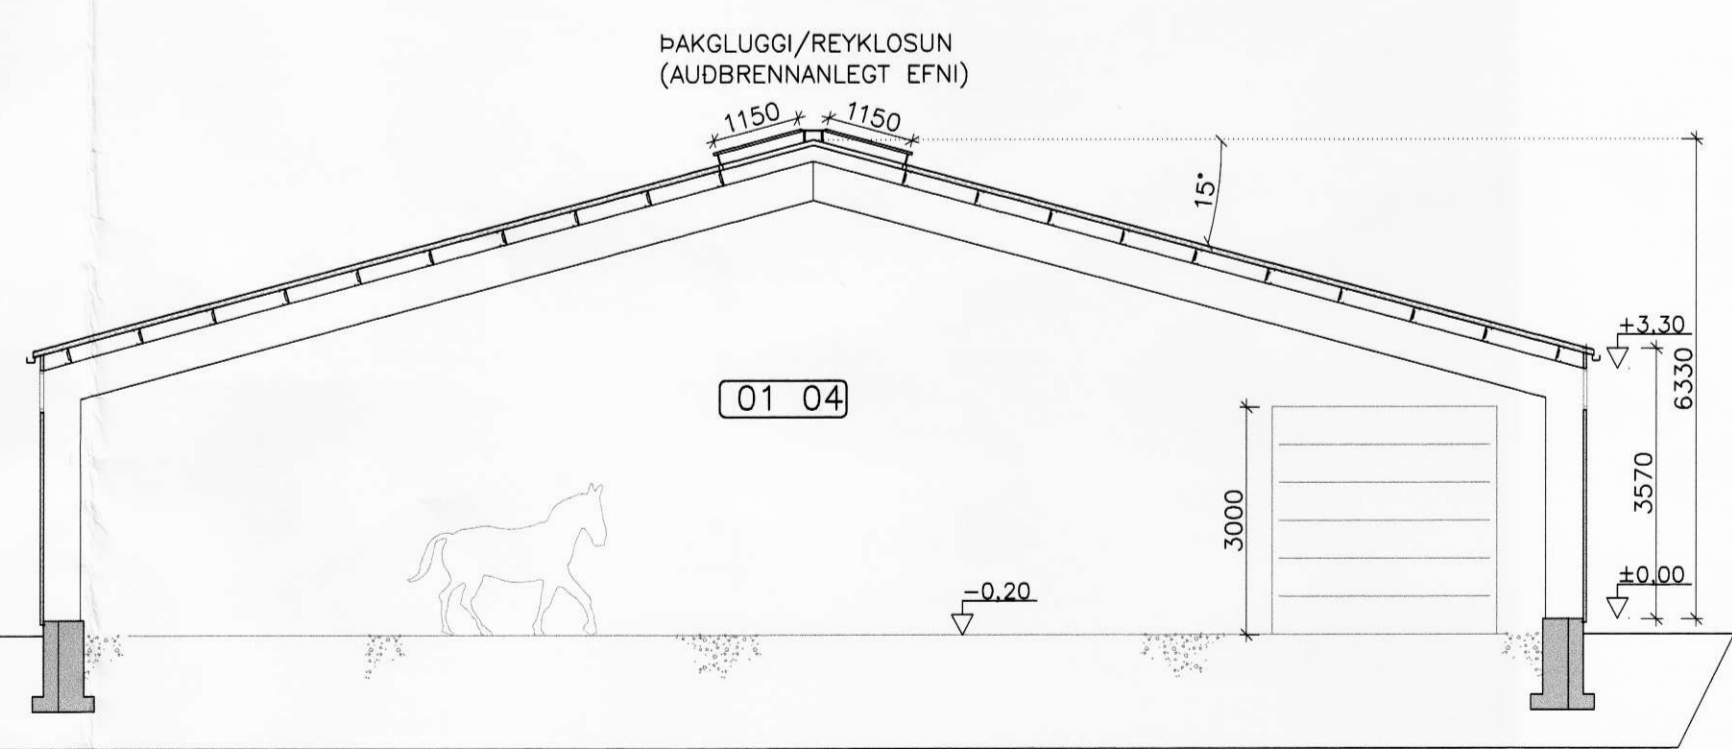

SNEIDING E

BREYTINGAR			
Br.nr.	Dags.	Eðli breytingar:	Unnið:
1	05.02.08	ÞAKGLUGGAR/BRUNAMÁL	SST
2	19.02.08	NAFNABREYTING. (HÖLAR)	SST

FÁKSHÓLAR, ÁSAHREPPI	
ADAL- OG BRUNAVARNAUPPRÁTTUR:	Málkvörð:
GRUNNMYND REIÐSKEMMU	1:100
SNEIDING	1:100

Homab:	Teknab:	Virfornb:	Dags:
			NOV. 2007
Slóð o drák:	07223-01	Verkef:	07223
Samþykkt:	<i>[Signature]</i>	Bl. númer:	04-1
ERLINGUR INGVAÐSON KT. 280152 4399			



HS-HÖNNUNAR SETRIÐ ehf
Austurvegur 5, 800 Selfoss, Sími: 482 3800, 899 8003, Fax: 482 3914