




NORÐUR

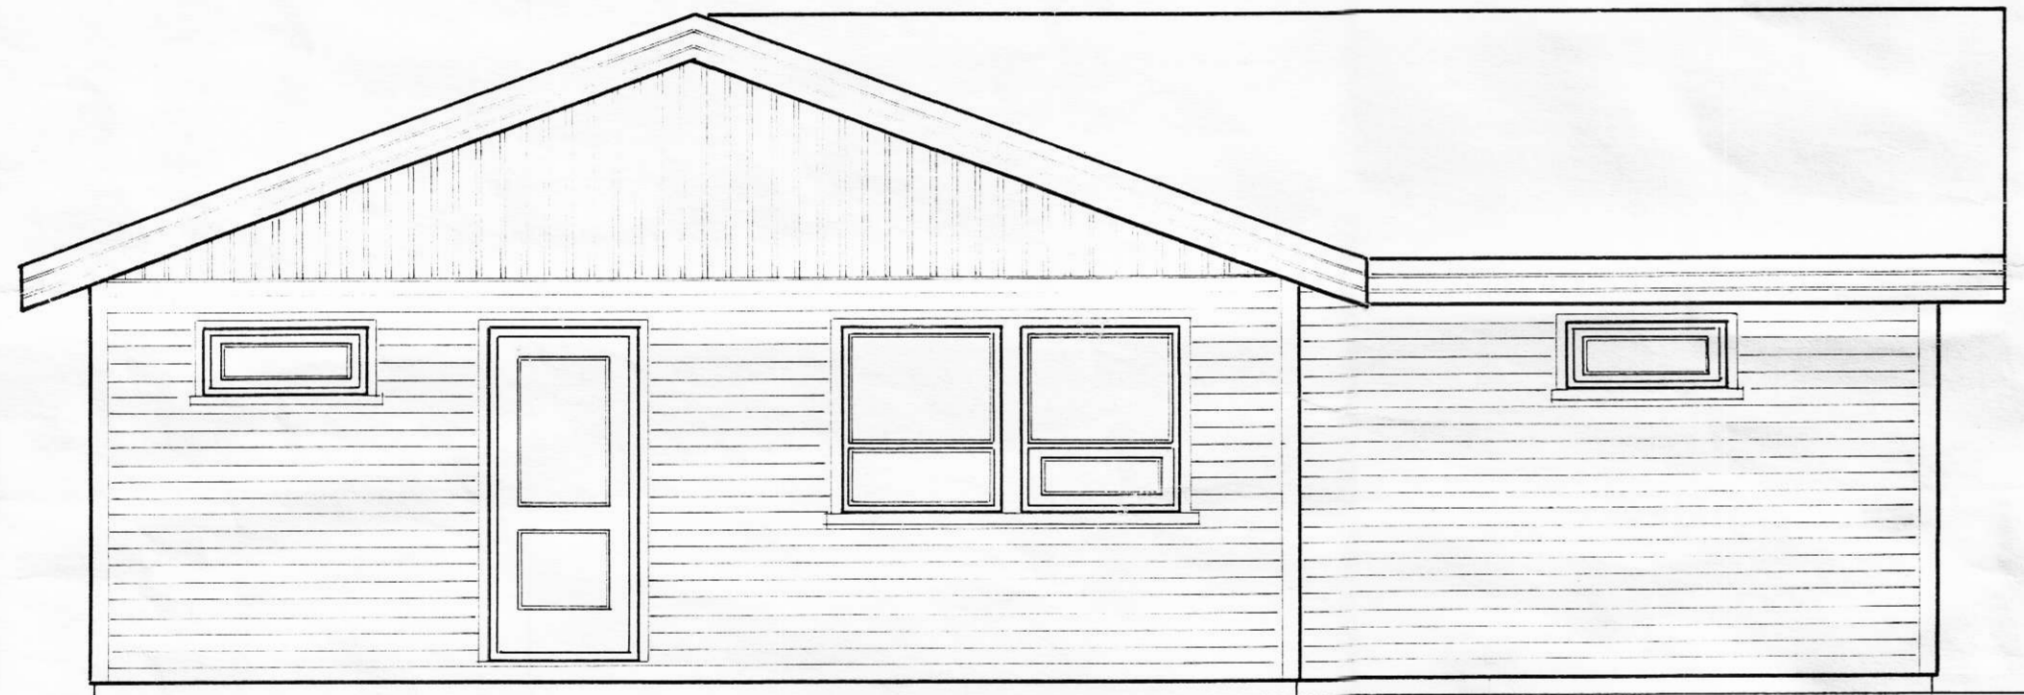

VESTUR

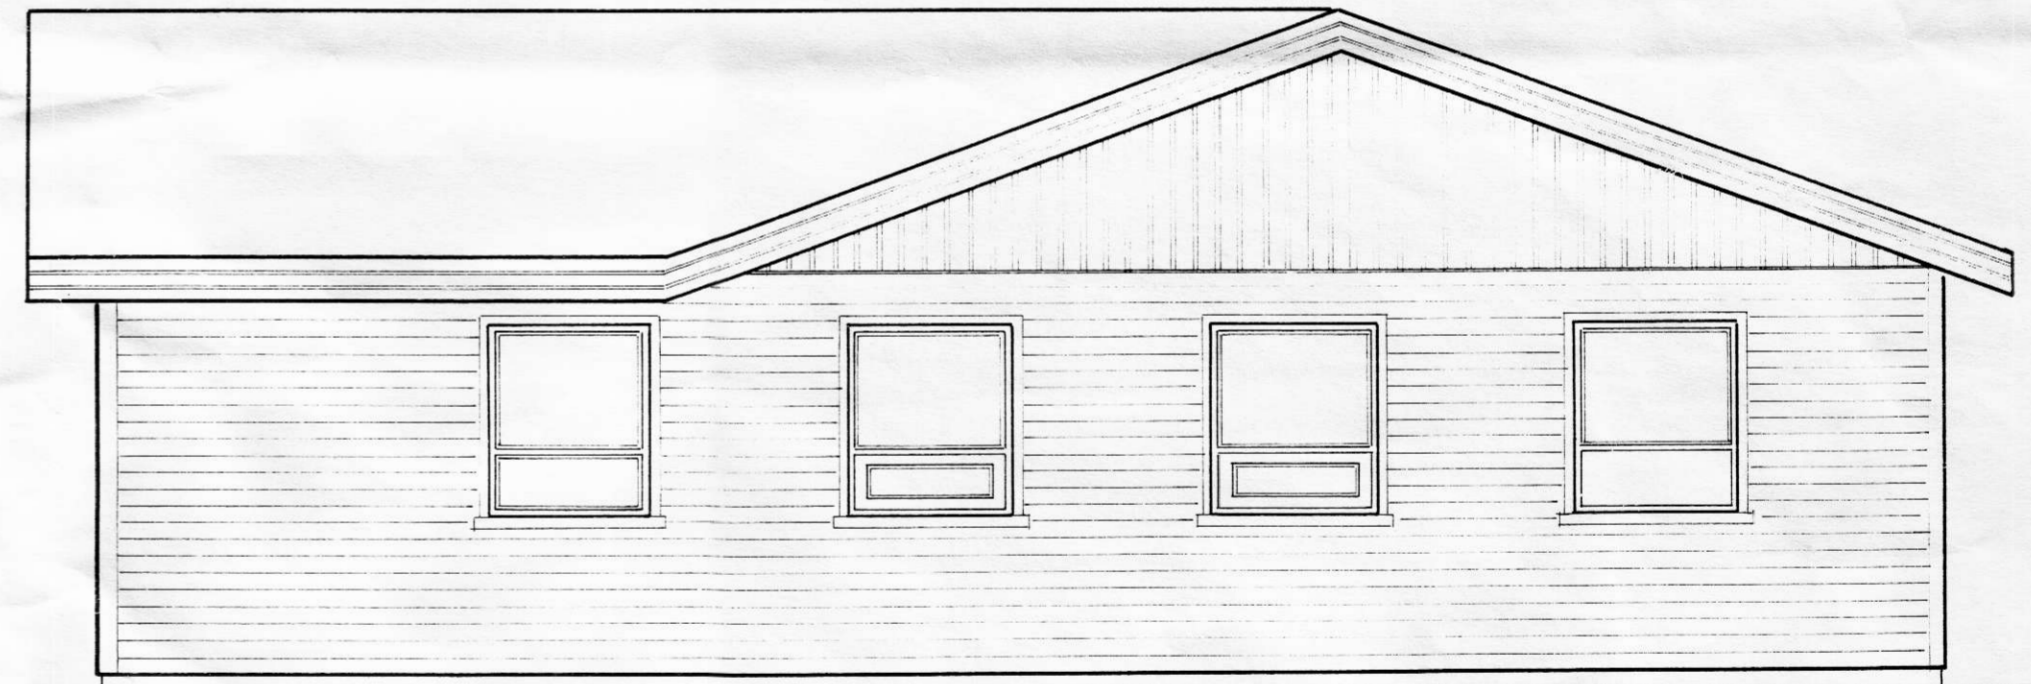

AUSTUR

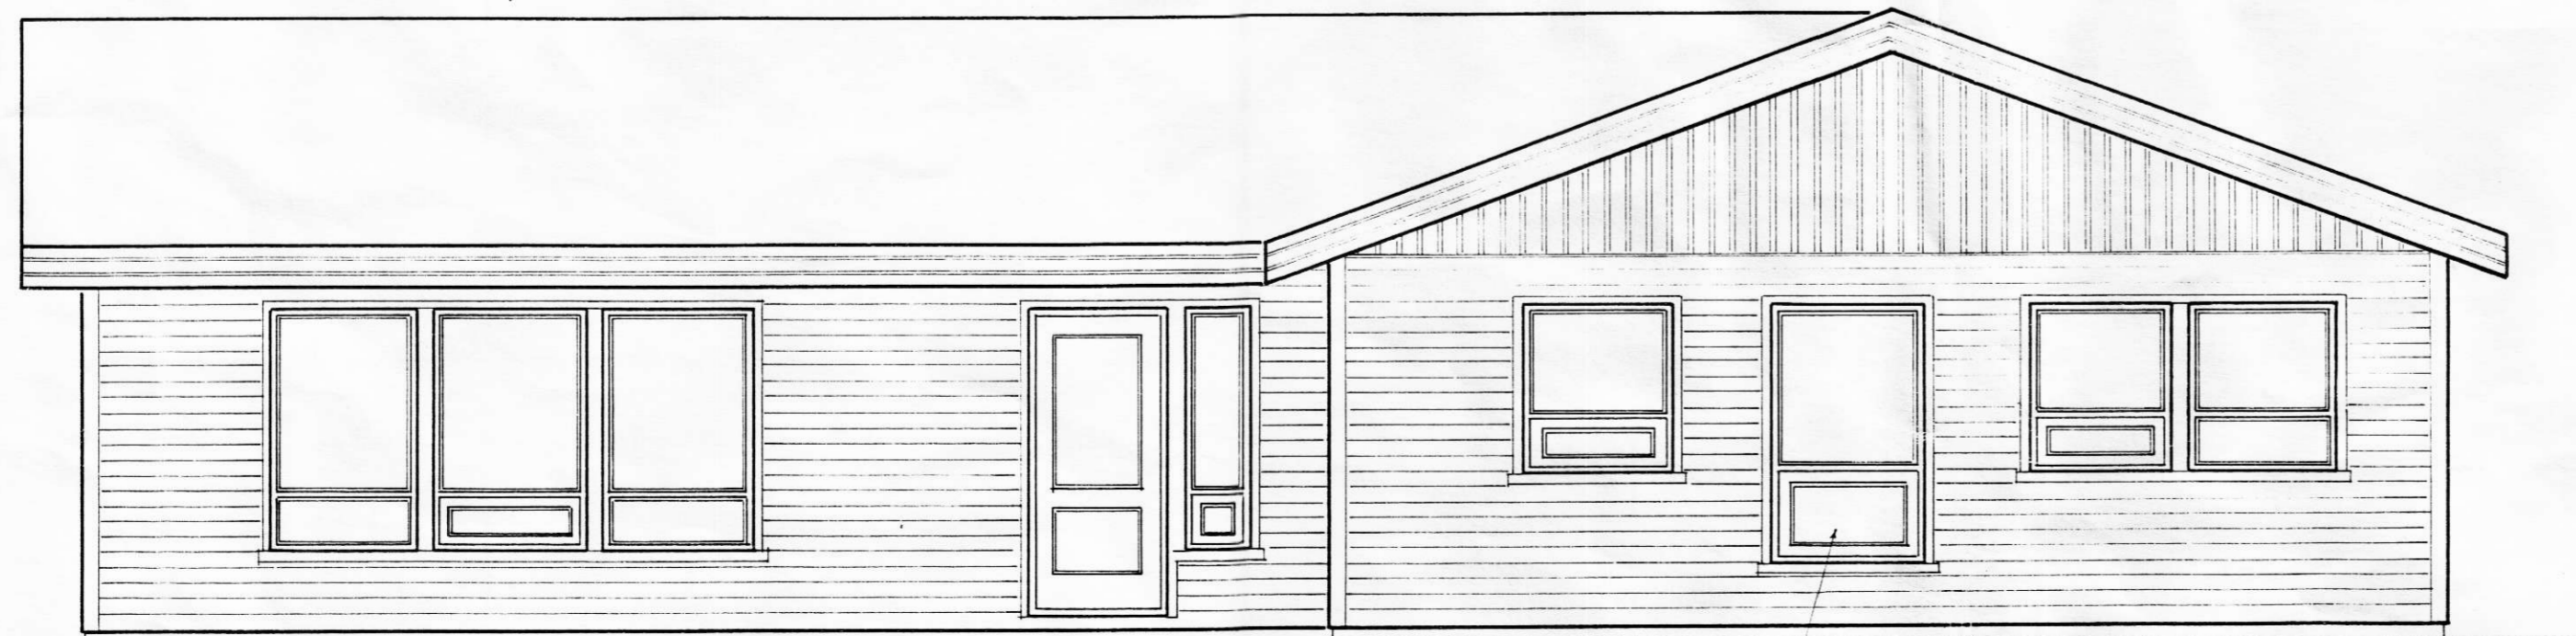

SUÐUR

BJÖRGUNARÖP

VERKHEITI	HELLATÚN. 'ASAHR., RANG.- ÍBÚÐARHÚS'		
TEIKNING	ÚTLIT		
GÍSLI GUDMUNDSSON	FTFI	VERK. NR.	91-15
		TEIKN. NR.	A 03
REYKJAVÍKURVEGI 72 , 220 HAFNARFJÖRDUR		DAGS.	15.06.91
SÍMI 91-652253		KVARDI.	1:50
SAMP.	<i>Gísli Guðmundsson</i>	HANNAD	GG
BREYTING B		BREYTING A	