


SNID 7-T 1:20

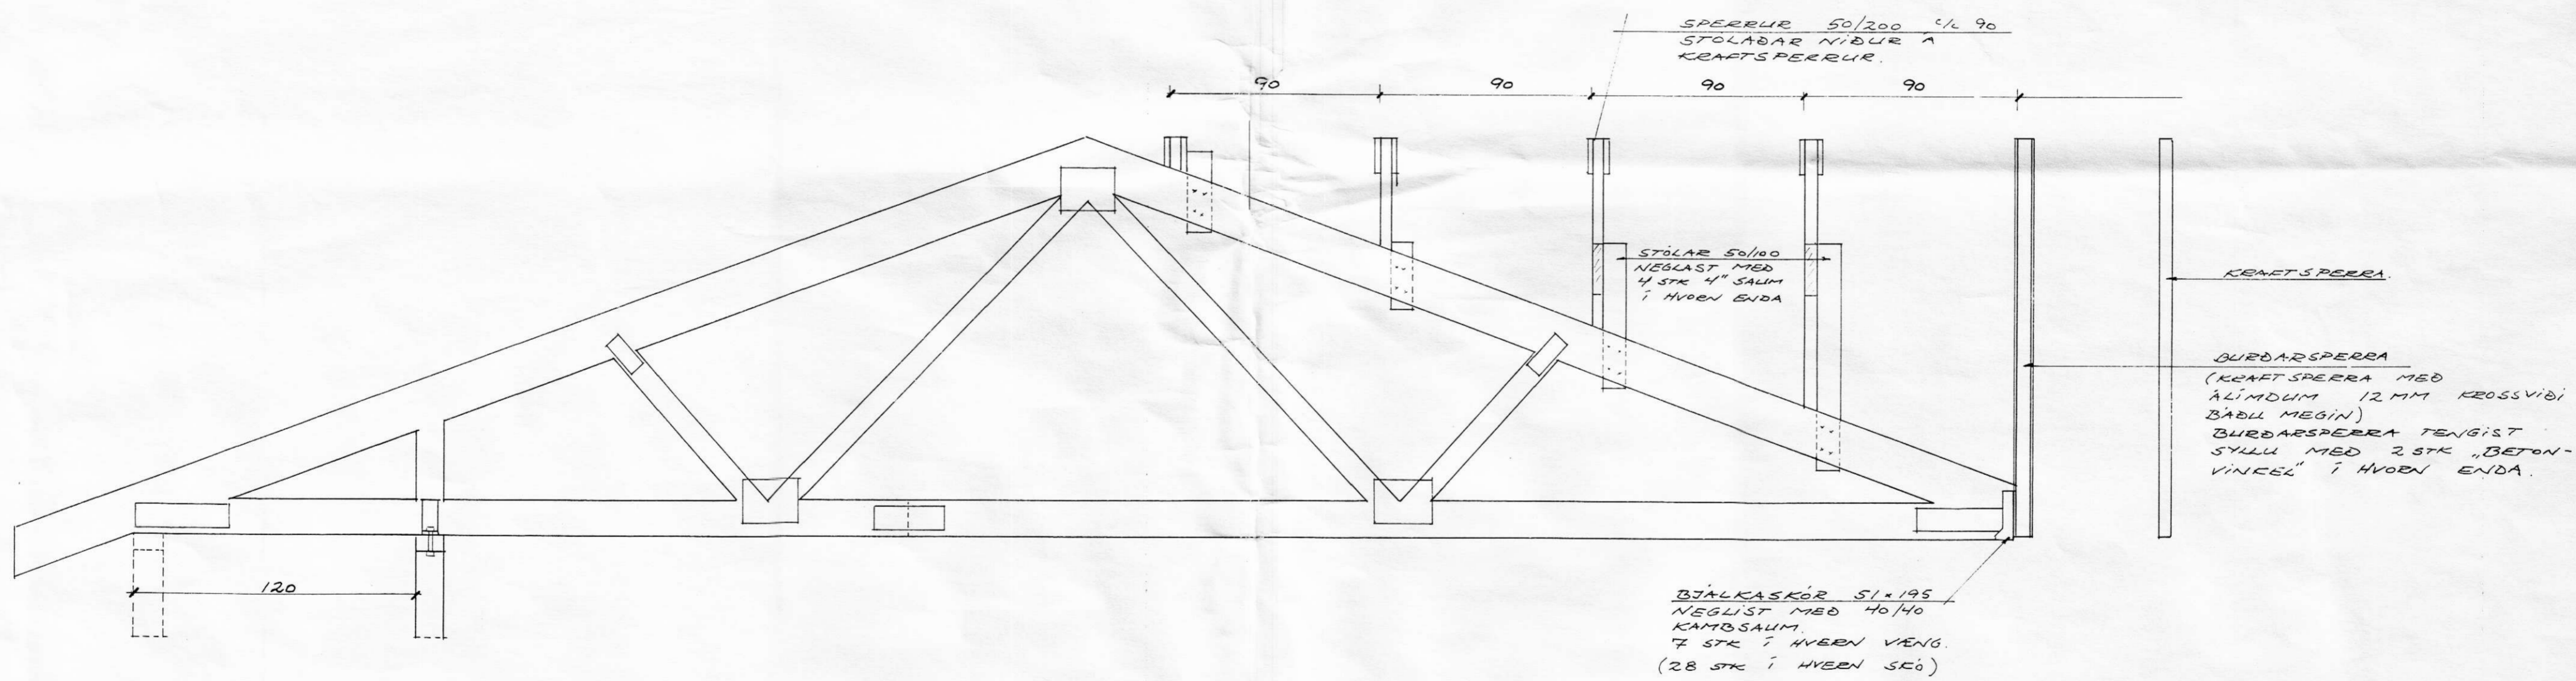

SNID 5-5 1:20

VERKHEITI		HELLATÚN, ÁSAHR., RANG. — ÍBÚÐARHÚS	
TEIKNING		SNID Í ÞAK	
GÍSLI GUDMUNDSSON	FTFÍ	VERK. NR.	91-15
	REYKJAVÍKURVEGI 72, 220 HAFNARFJÖRDUR	TEIKN. NR.	B 05
	SIMI 91-652253	DAGS.	21.06.91
SAMP.	<i>Gísli Gudmundsson</i>	KVARDI.	1:20
BREYTING B		HANNAD	GG
	BREYTING A		