
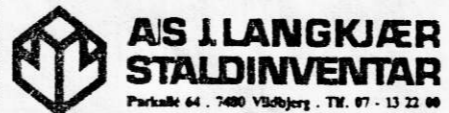


7082

S

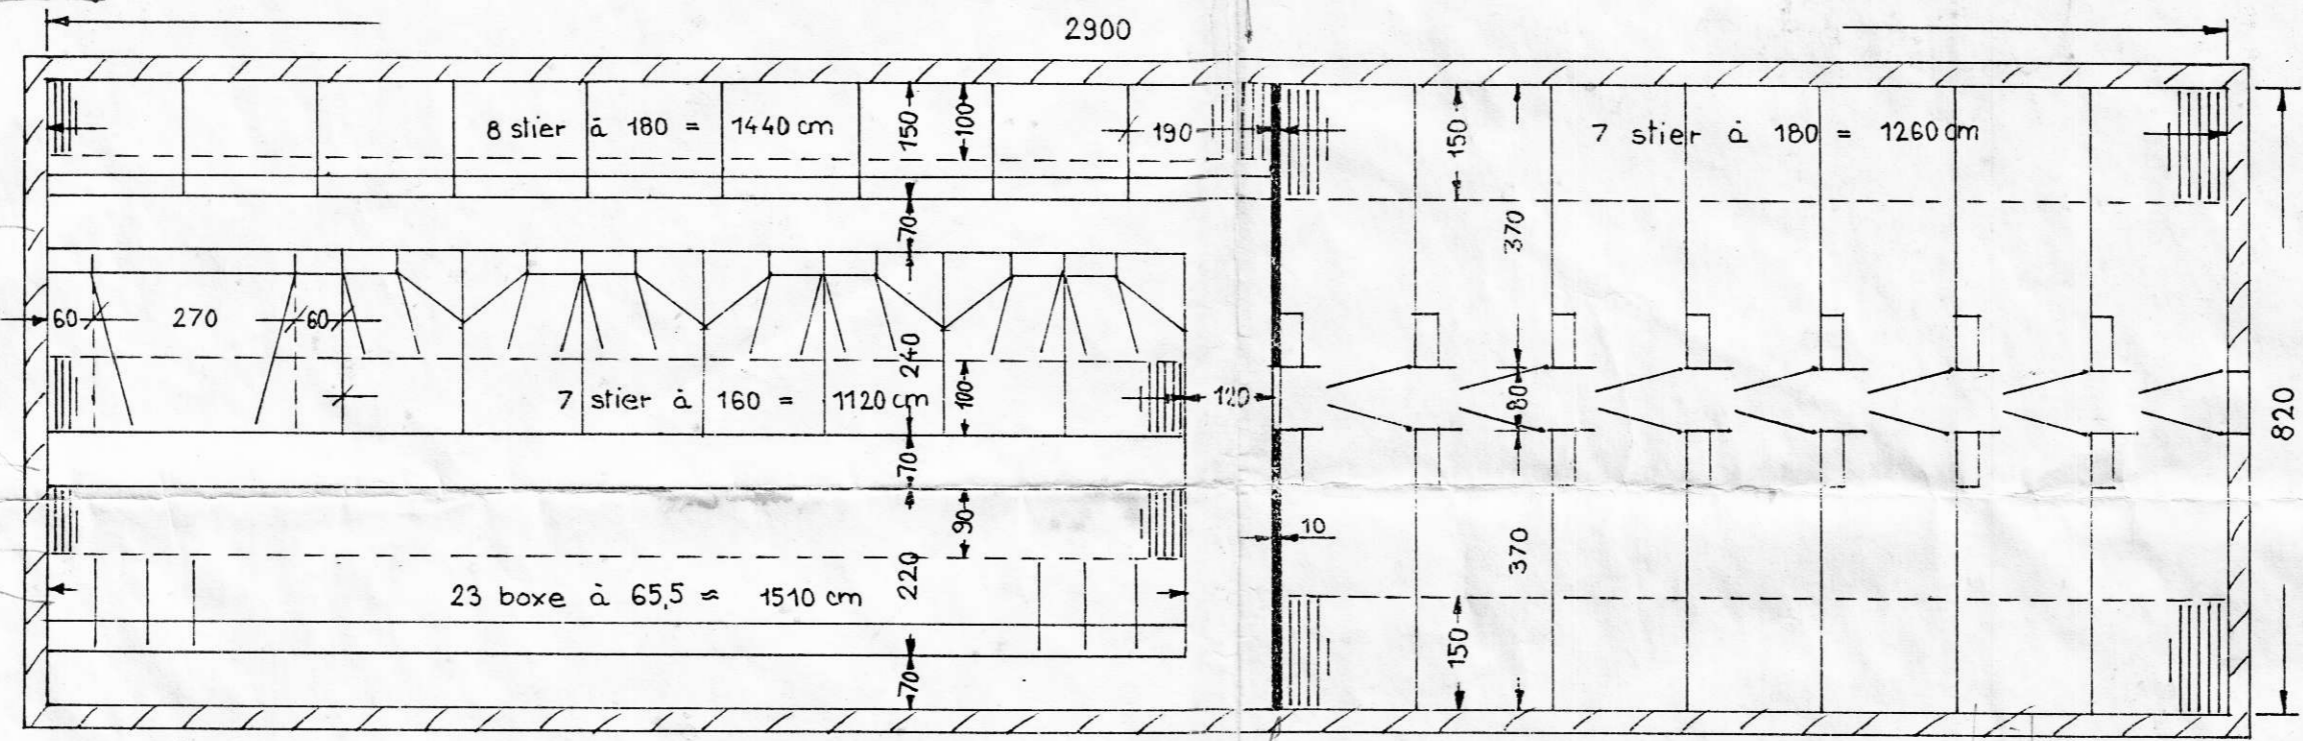

**AS I LANGKJÆR
STALDINVENTAR**
Parkalei 64 · 7400 Vöðbjörg · Tlf. 07 · 13 22 00

Vedr.:
 Albert Áslaugsson
 Nestun 23 *Hellatun svínahús.*
 850 Hella

Sign.: IM/AS Dato: 3/2 - 86 Mál: 1:100 Tit. nr.: