



HLIÐARVEGGIR

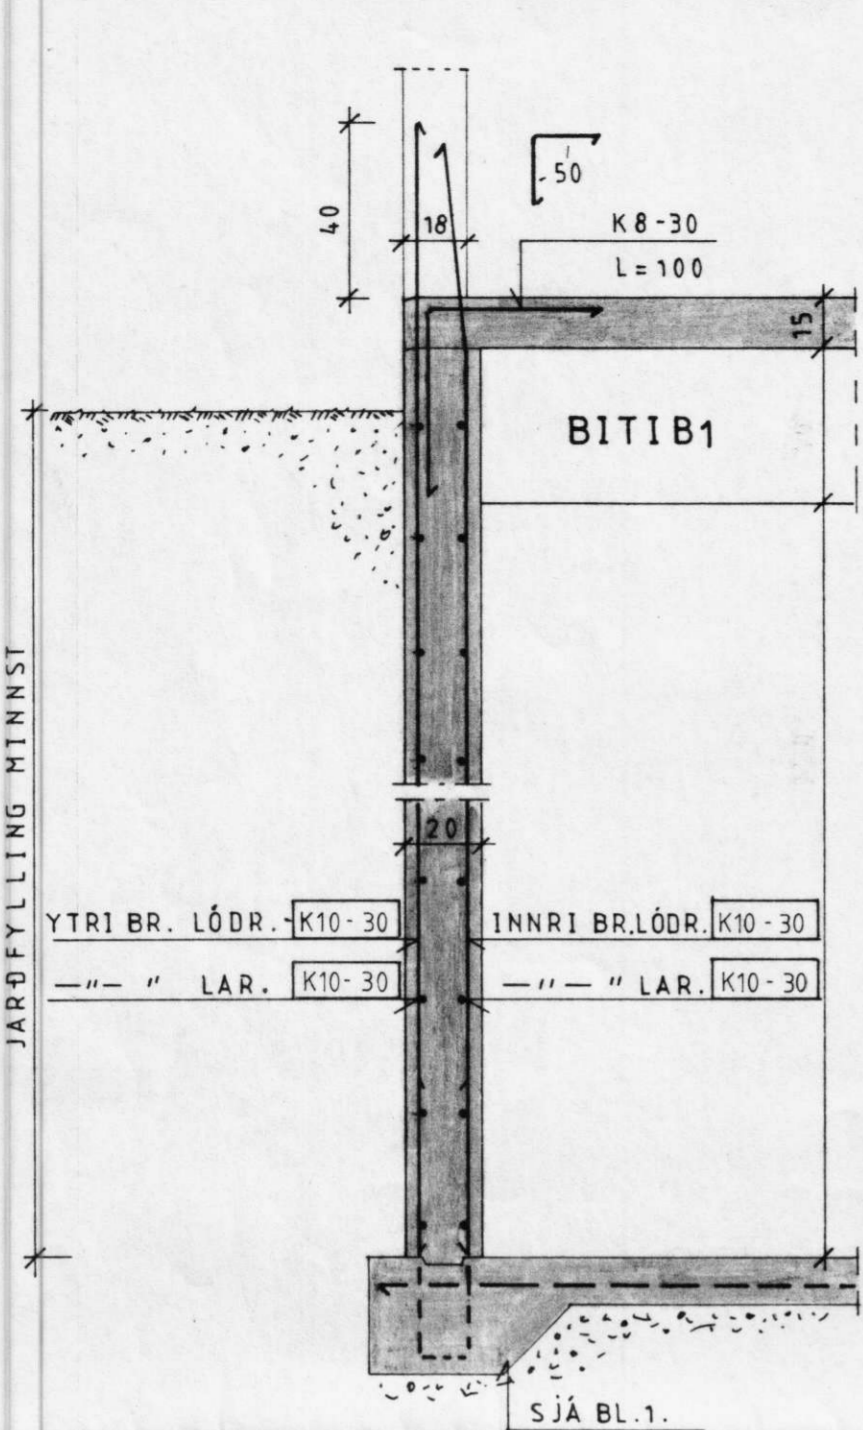


SNIÐ V1 - V1 M=1:20

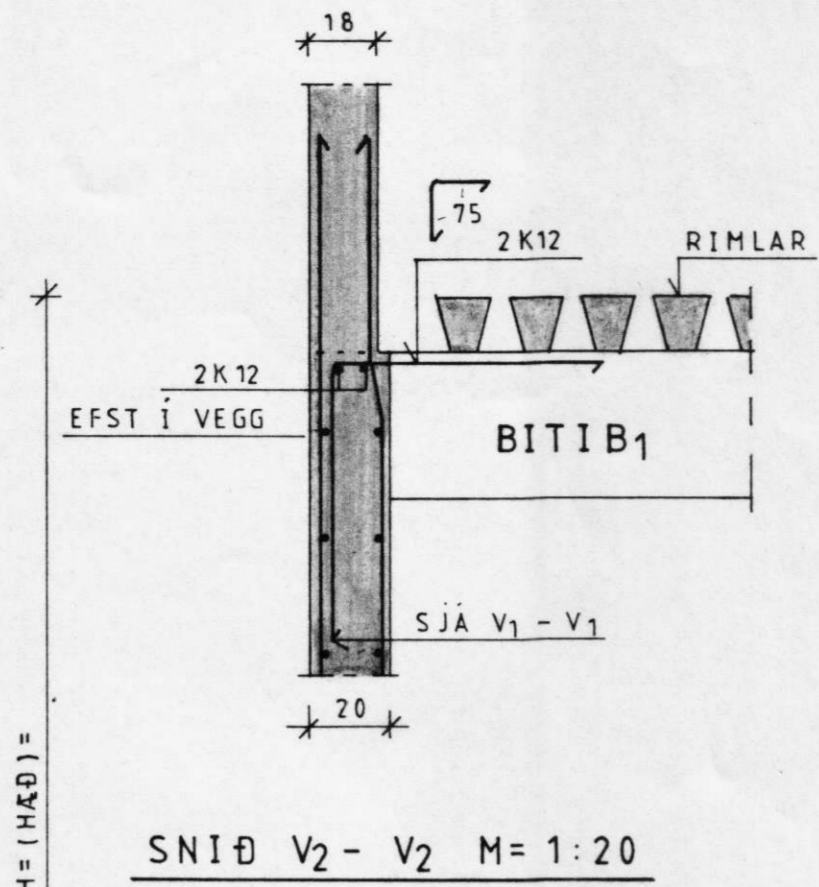


SNIÐ V2 - V2 M=1:20

GAFLEGGUR

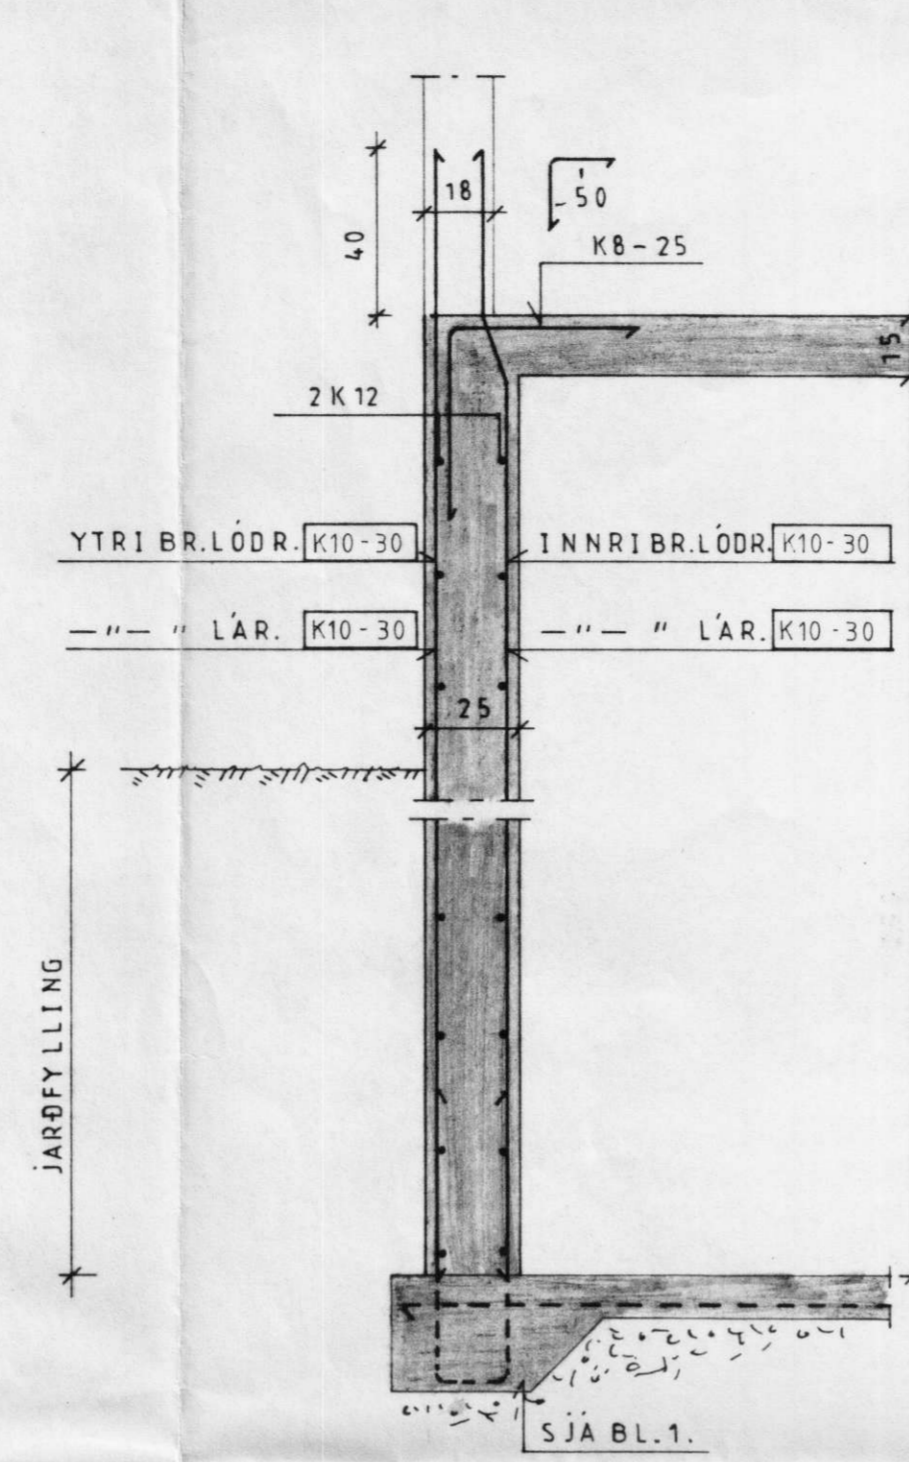


SNIÐ V4 - V4 M=1:20

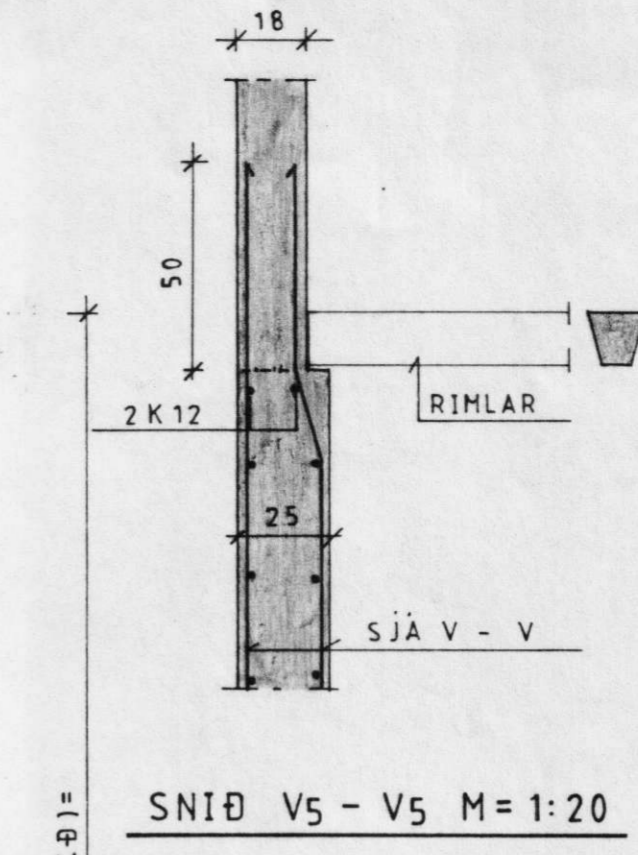


SNIÐ V5 - V5 M=1:20

GAFL NÆST HLÖÐU

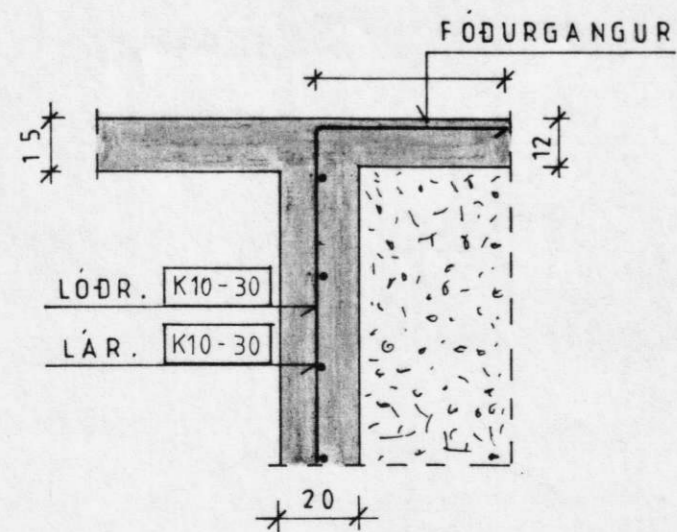


SNIÐ V3 - V3 M=1:20

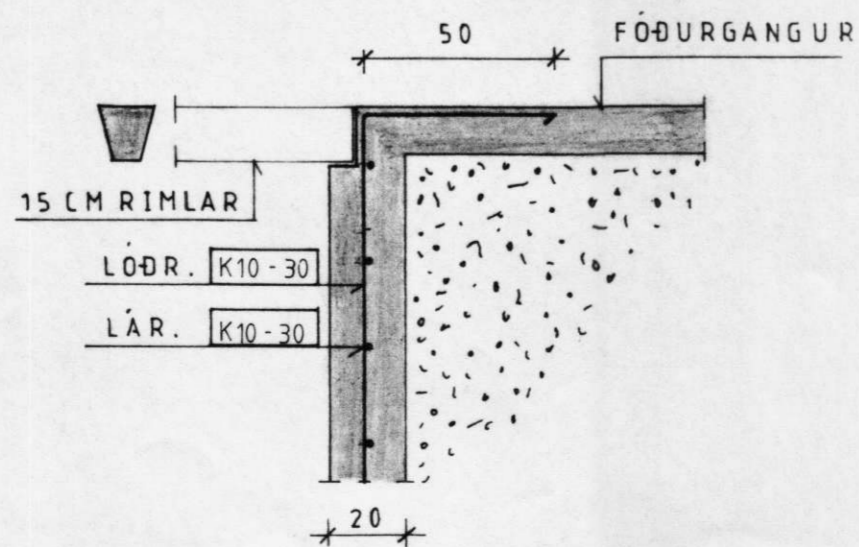

SNIÐ V - V M=1:20

HORN

LÁRÉTT SNIÐ
M = 1:20

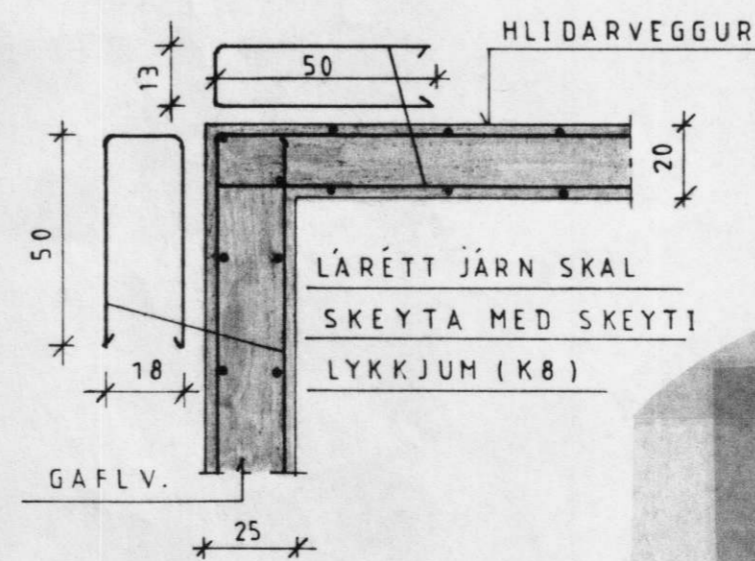

Þ. Þ. Þ.