


MÓTTÉKIÐ
10.9. NöV. 2007
Þórunn Gunnarsson

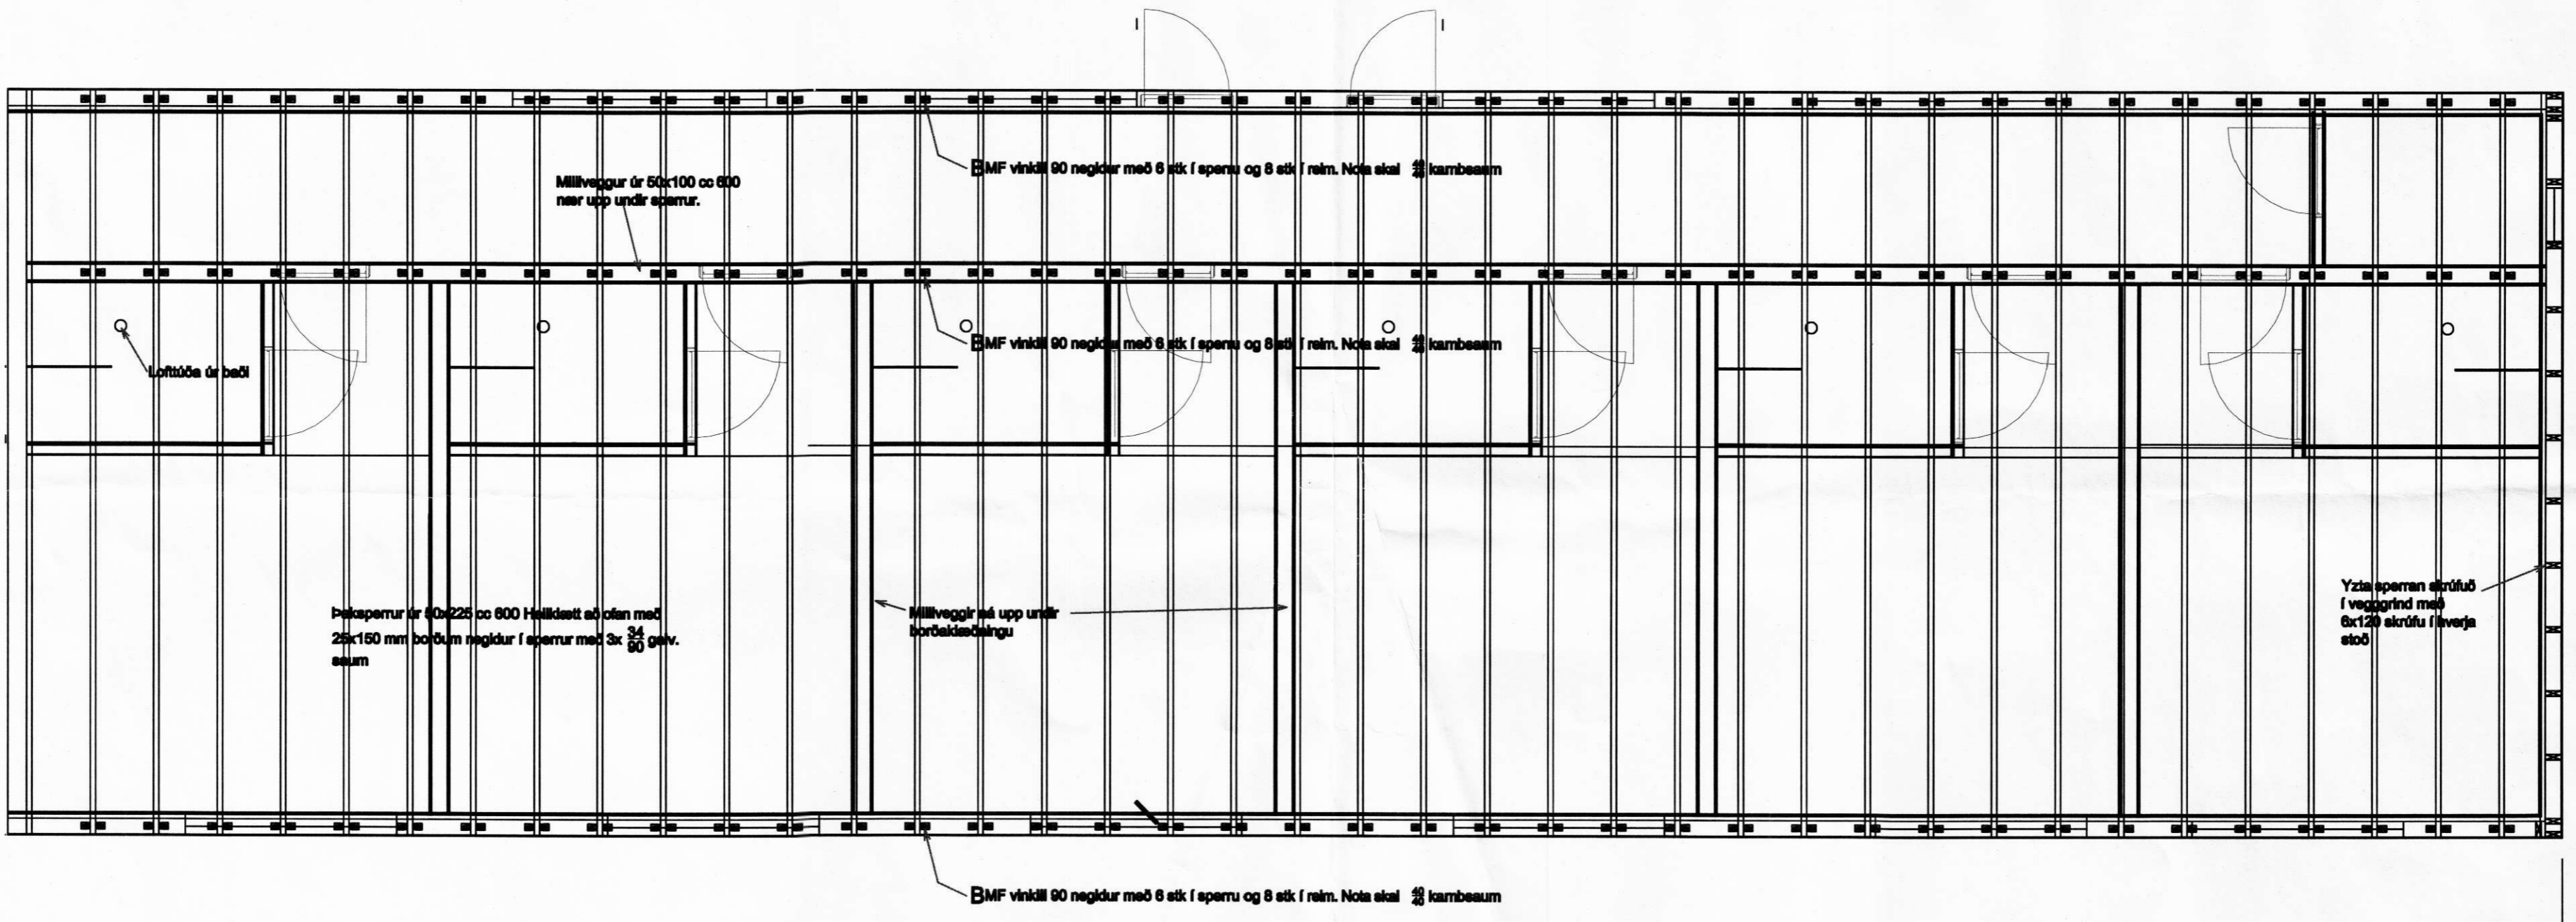

Verk. 439-23 Hesthelmar

Telning: Grunnmynd þaks

Mál: 1:50
Dags: 17.10.2007

Þórunn

Guðmundur Gunnarsson
byggingaverkfæðingur
Langagerði 15
108 Reykjavík
sími/fax 5888786
GSM 846 1932
kt. 010754-5939