
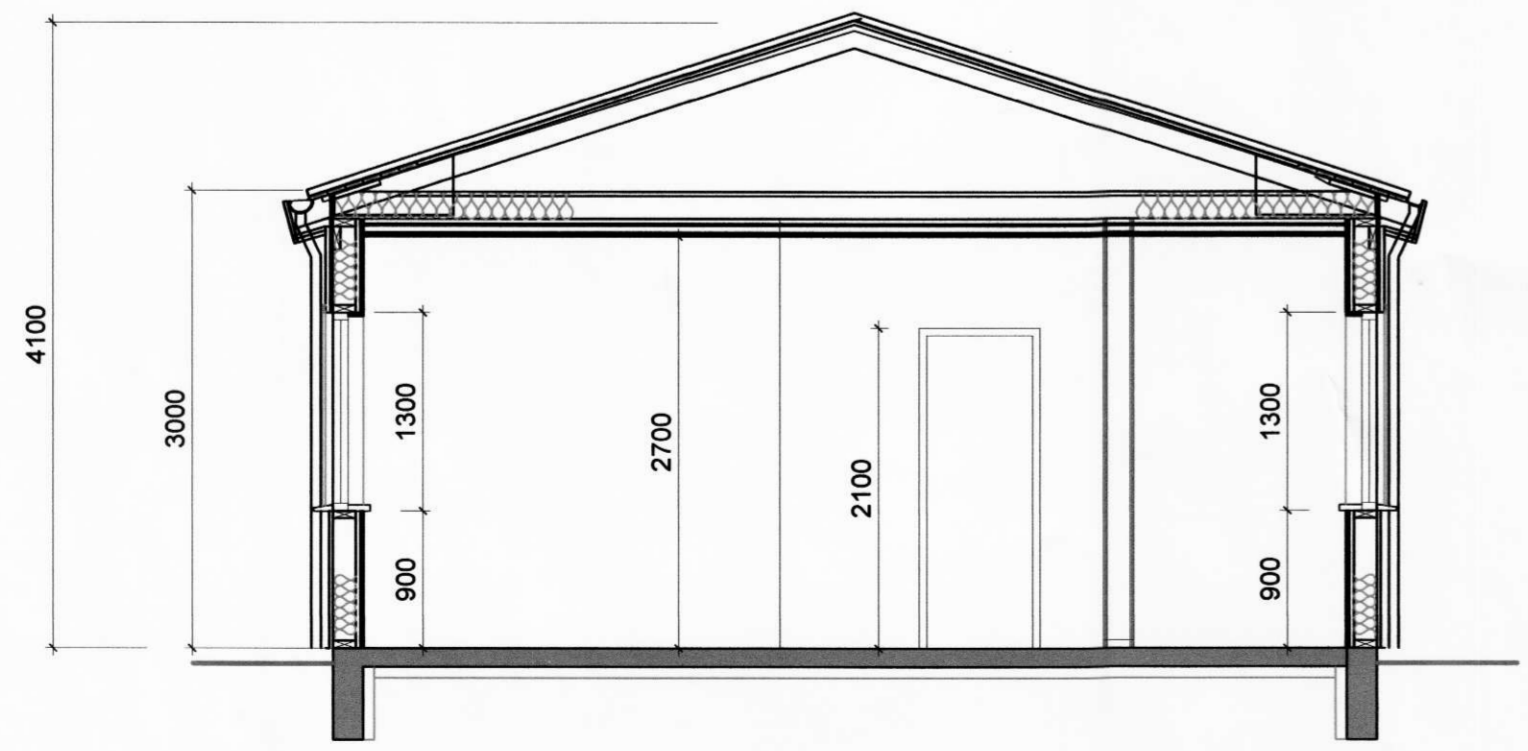


MÓTTEKID
17. FEB. 2009
Jonas Jonsson

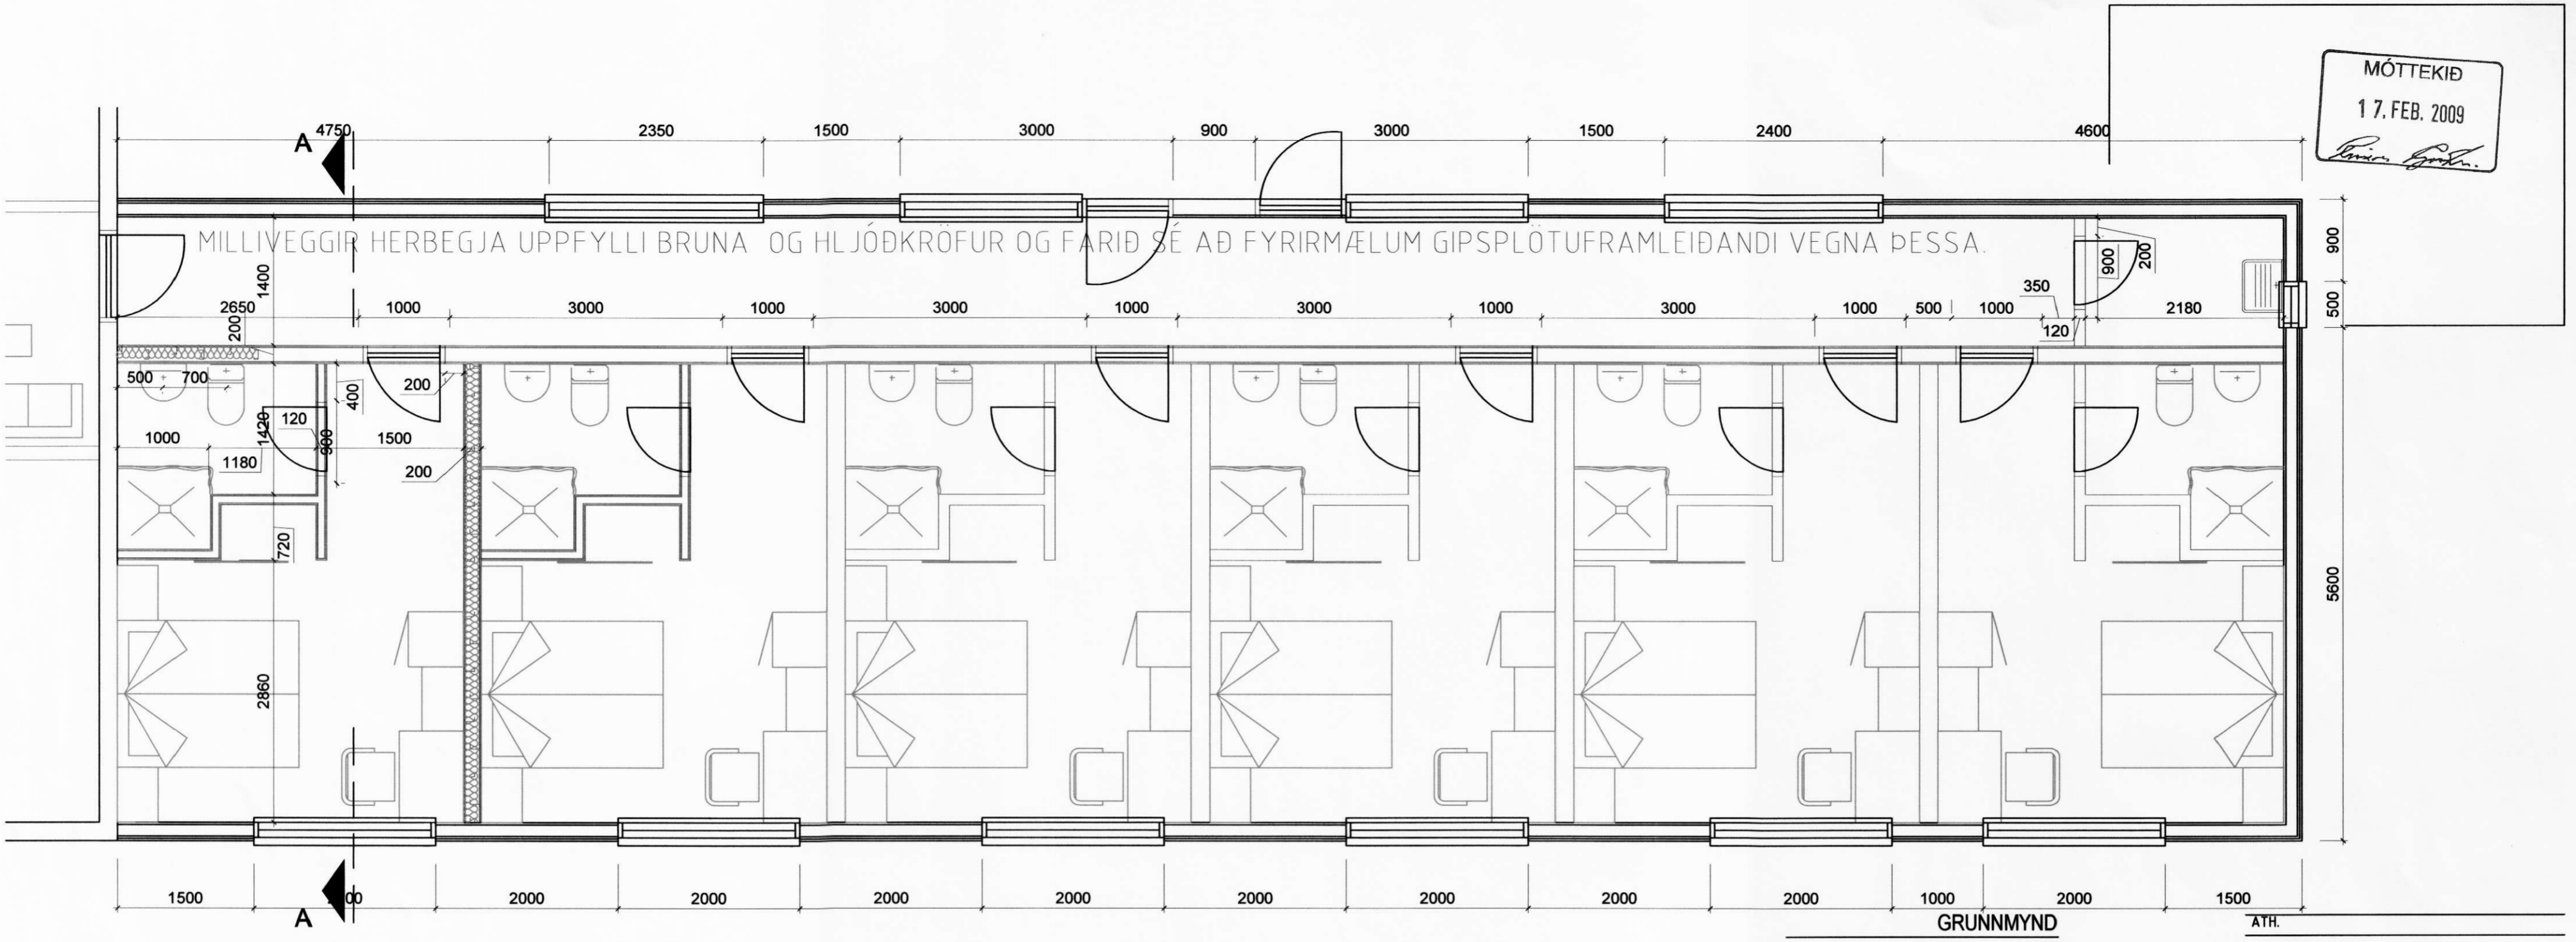

SJÁ VERKFRÆÐITEIKNINGAR
**MÁL ATHUGIST Á STAÐNUM ÁÐUR
EN FRAMKVÆMD HEFST**

BREYTINGAR

NR.	DAGS.	BREYTING	SP.

K.J. HÖNNUN EHF 460902-2150
TEL: 554-3232
TEL: 899-3234
E-MAIL: jon@kjonnun.is

HÖNNUN - SKIPULAG - RÁÐGJÖF
KJARTAN RAFNSSON FRIJÓSDA 270365-3539
HAUKUR ÁSGEIRSSON 301255-4629

SAMPYKKT
VERK *Jon M. Steinkjarnsson 091162-3509*
HESTHEIMAR
ÁSAHREPPI

TEIKNING
GRUNNMYND OG SNEIÐING

KVARÐI
1:50

DAGS. 09.11.2008 TEIKNING NR.
TEIKNAD AF JMH 20-01