


MÓTTEKID  
10. Nóv. 2008  
*Jon Gunnar*

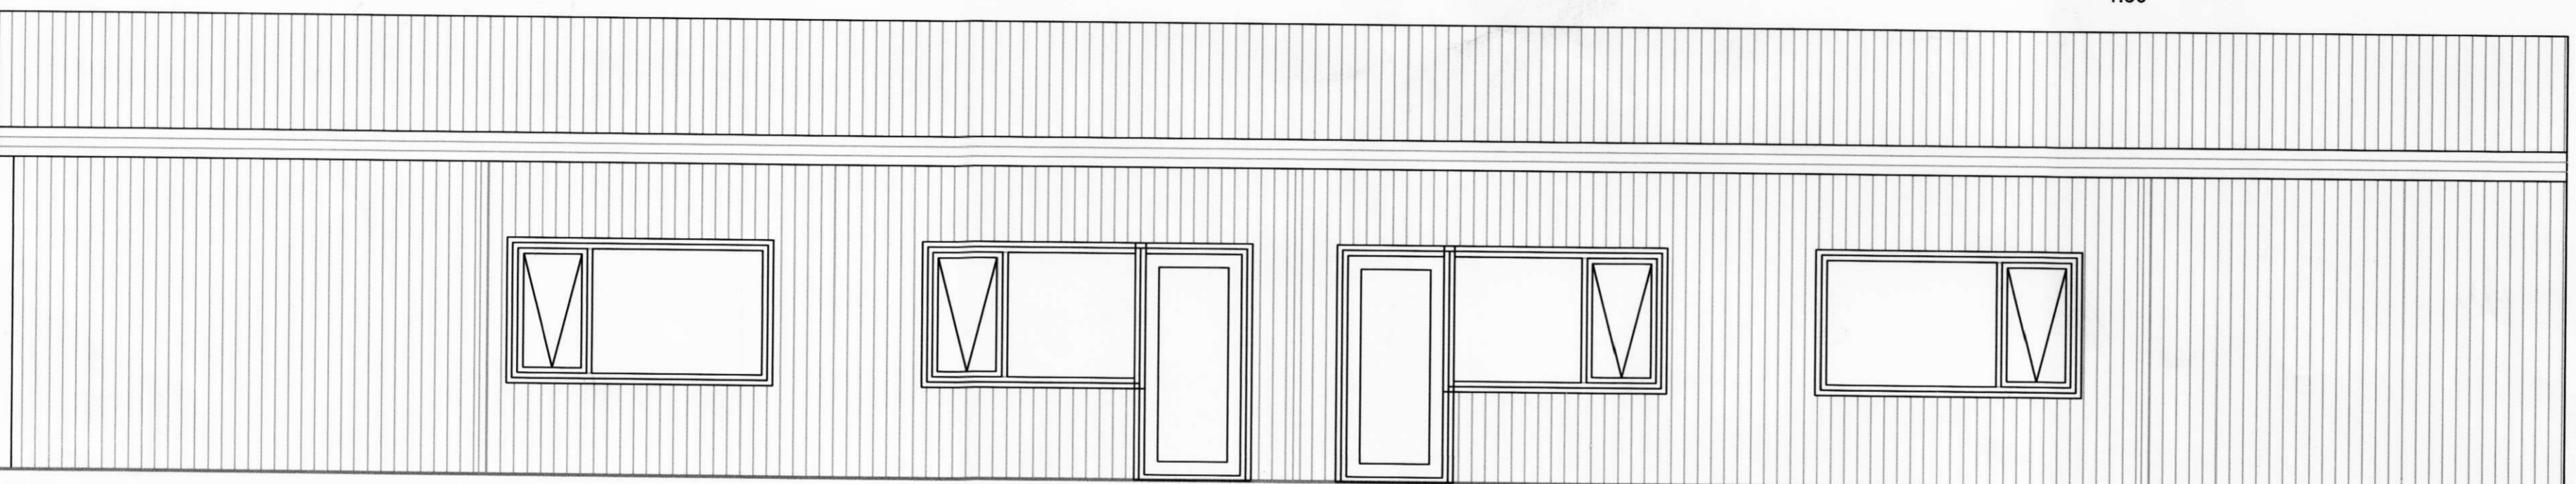

ÚTLIT  
1:50



ÚTLIT  
1:50

ATH.  
SJÁ VERKFR/ÉDITEIKNINGAR

MÁL ATHUGIST Á STAÐNUM ÁÐUR  
EN FRAMKVÆMD HEFST

BREYTINGAR	NR.	DAGS.	BREYTING	Sp.

K.J. HÖNNUN EHF  
460902-2150  
554-3232  
899-3234  
jon@kjhonnun.is

HÖNNUN - SKIPULAG - RÁDGGJÖF  
KJARTAN RAFNSSON FÍLÍÐSA 270365-3639  
HAUKUR ÁSGEIRSSON 301255-4629

*Jon Gunnar*

VERK  
VESTURHÚS 9  
112 REYKJAVÍK


TEIKNING  
GRUNNMYND OG SNEIÐING

KVARDI  
1:50



DAGS.  
09.11.2008  
TEIKNAD AF  
JMH

TEIKNING NR.

20-02

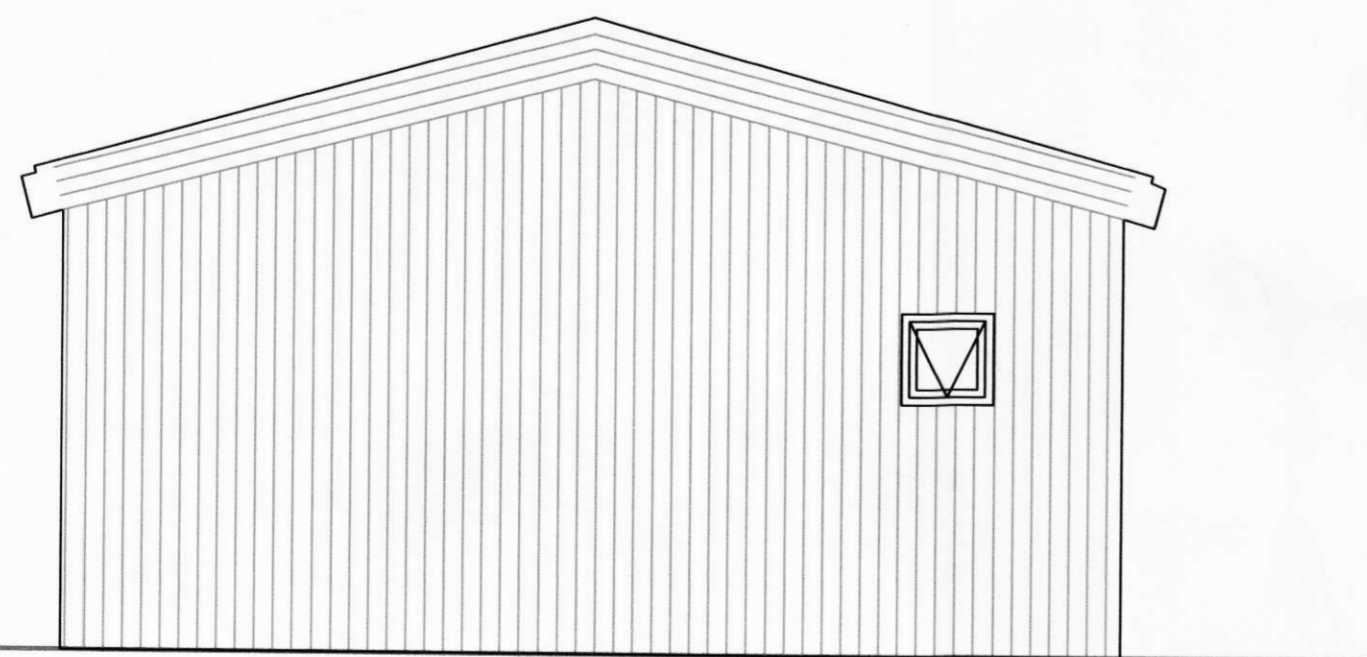

ÚTLIT  
1:50

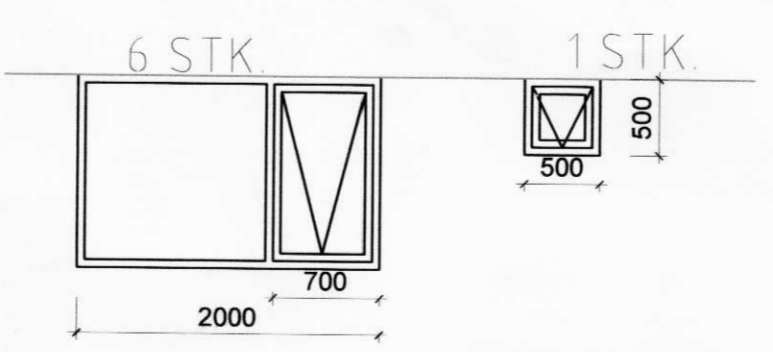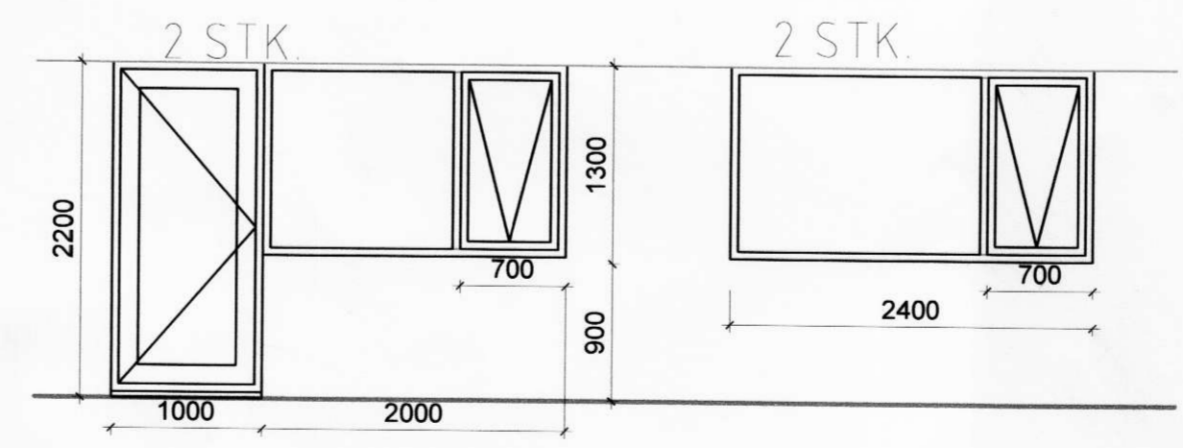

GLUGGAR  
1:50