



GRUNNMYND
1:50

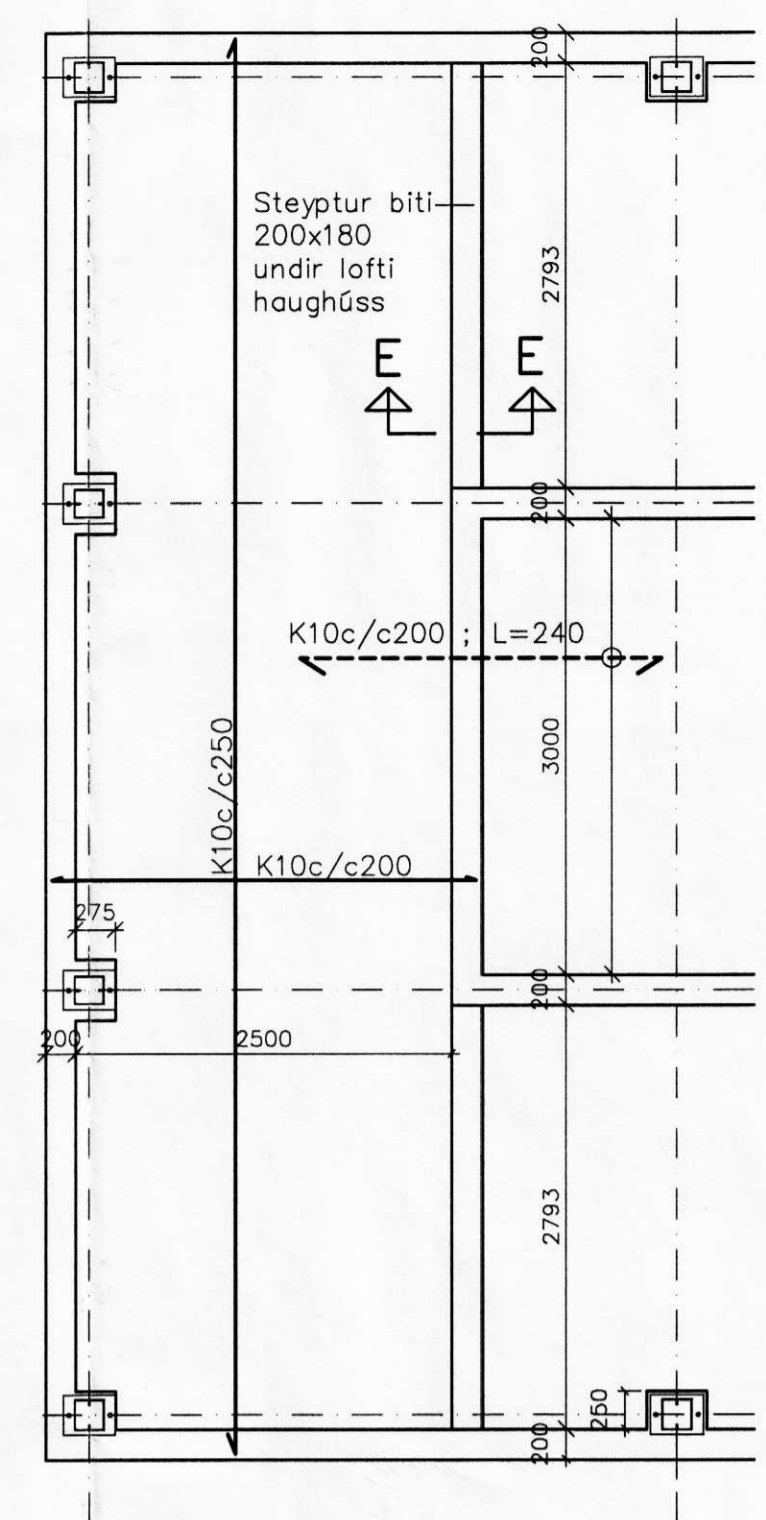


GRUNNMYND-GANGUR YFIR HAUGHÚSI
1:50


STAÐSETNING SÖKKULBOLTA OG FÓTPLÖTU

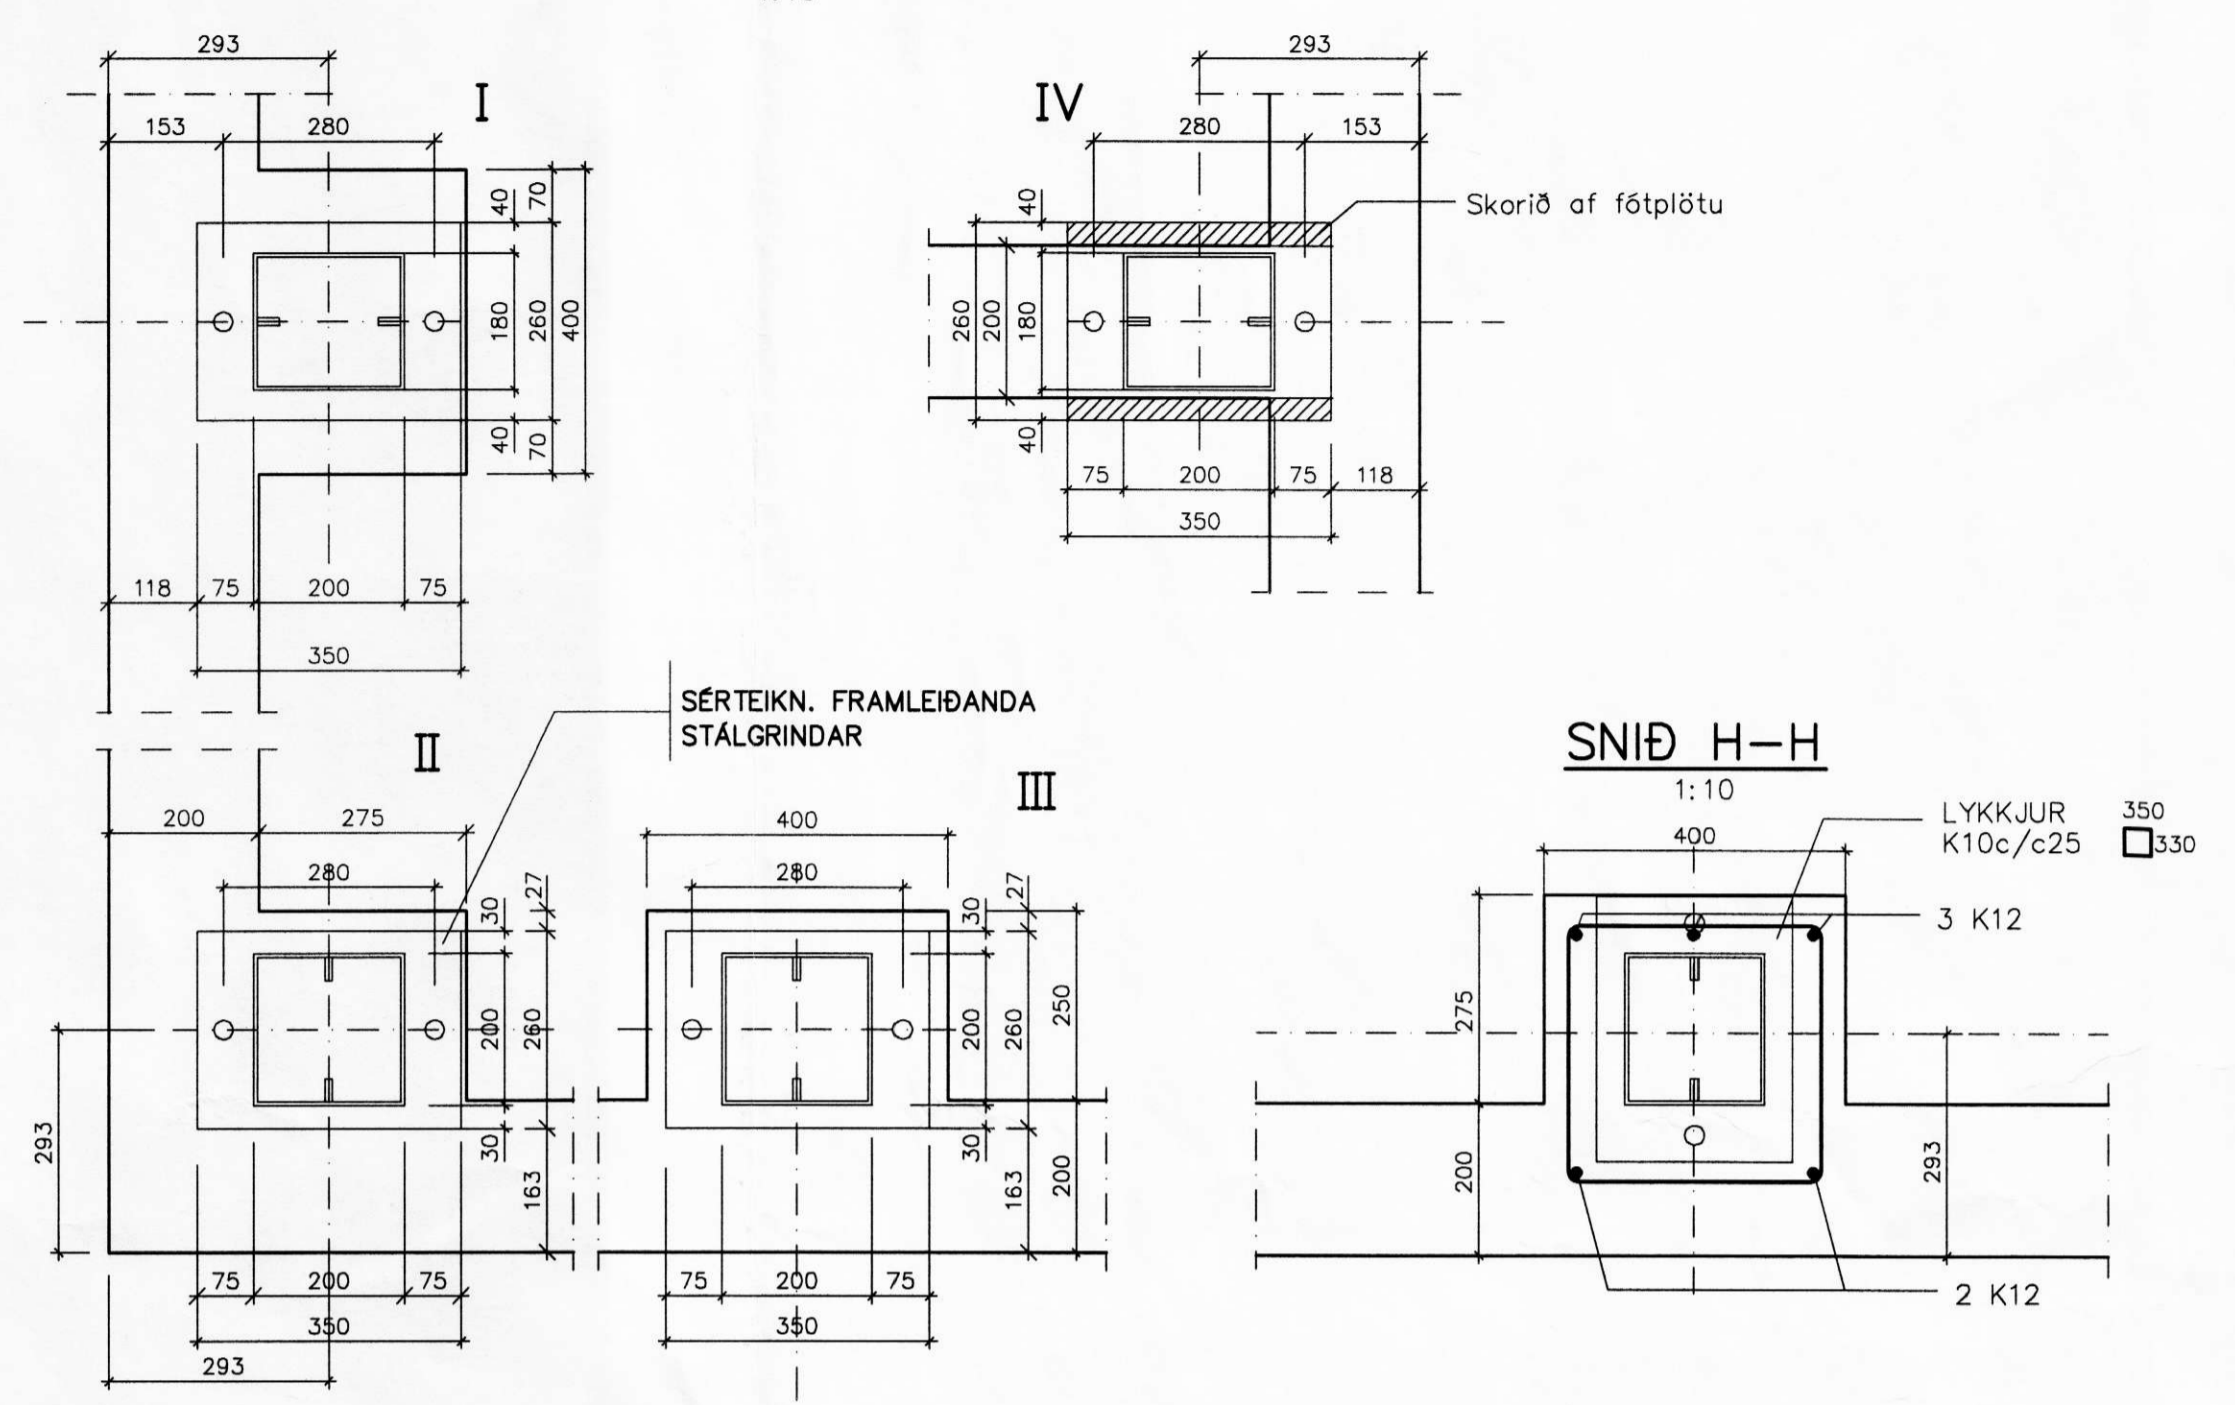


SNID C-C
1:10

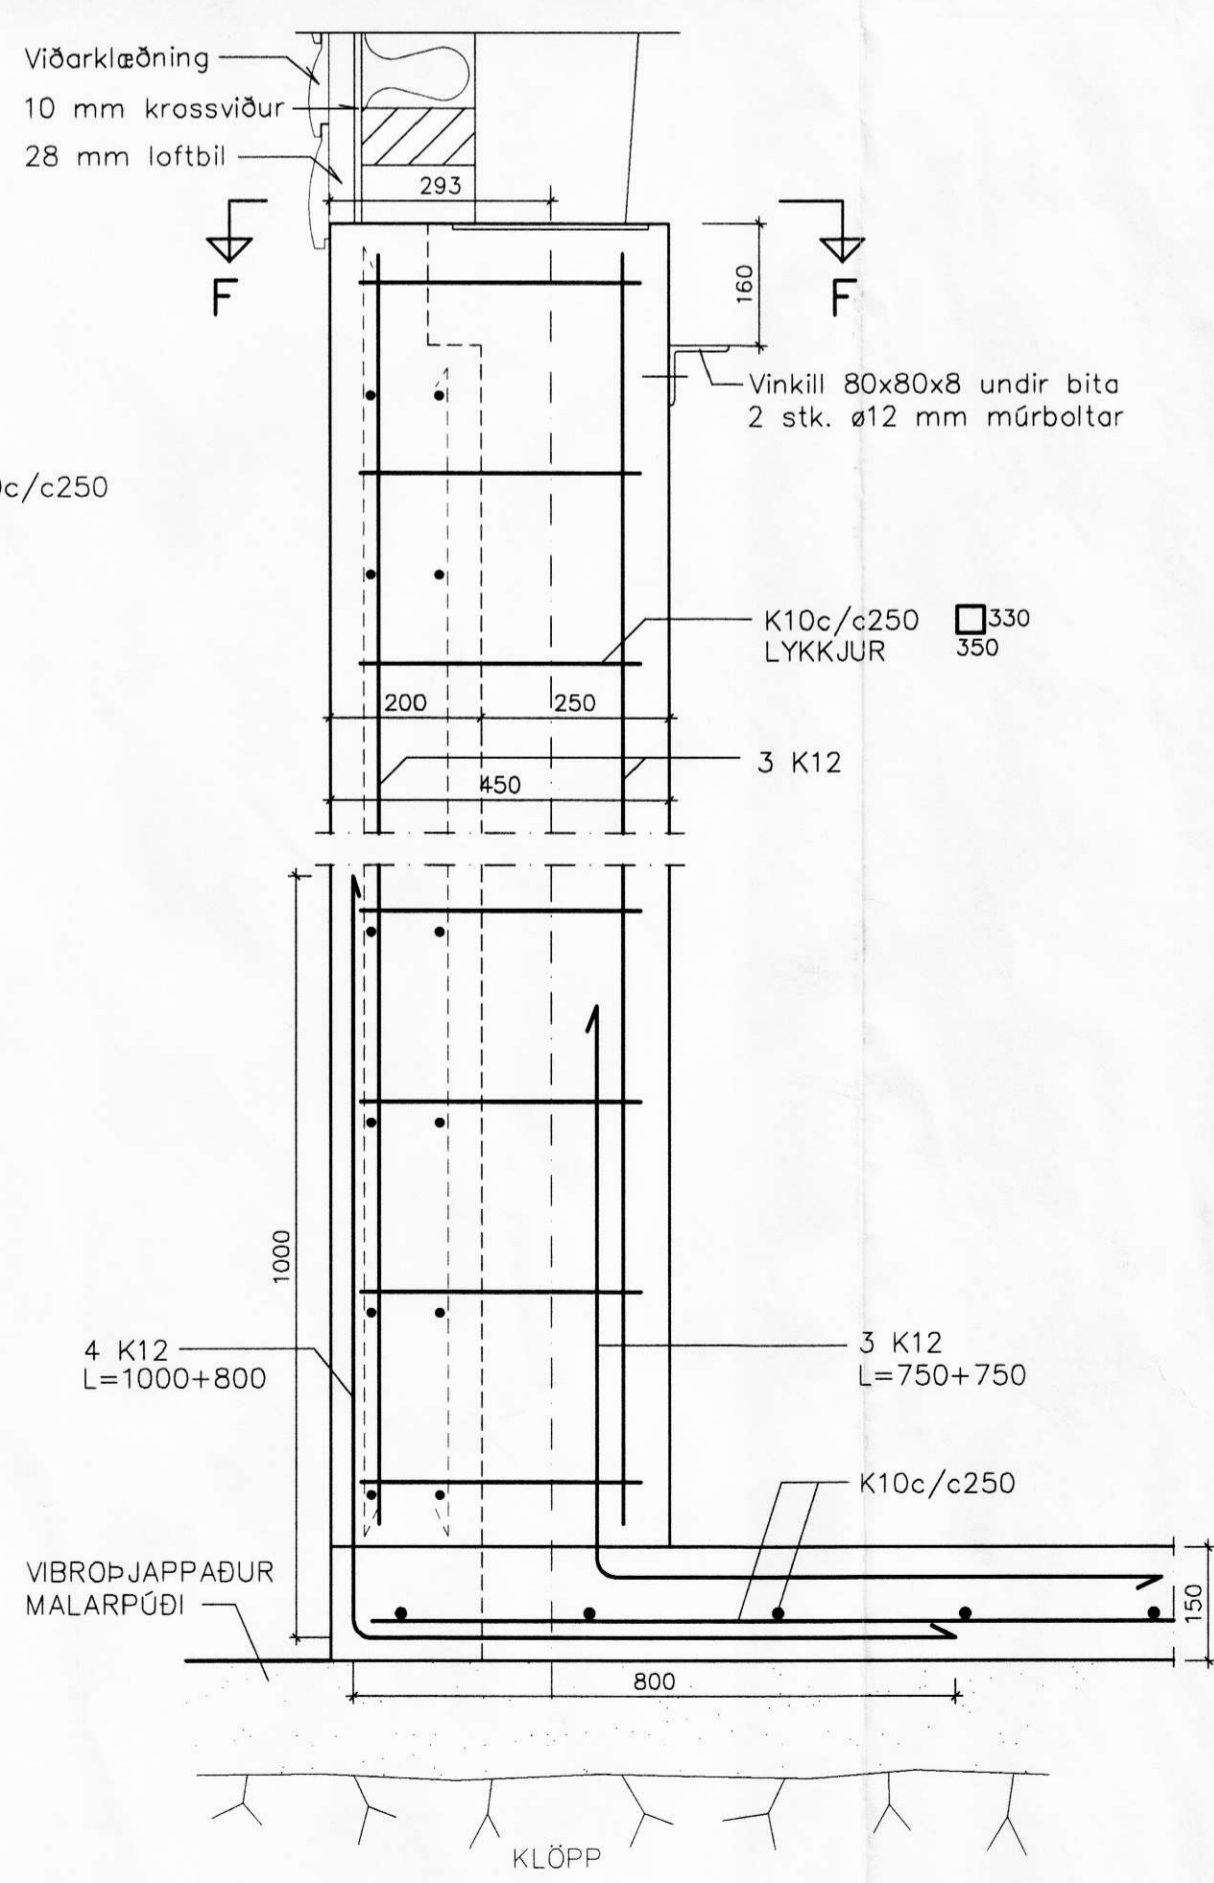


SNID G-G
1:10

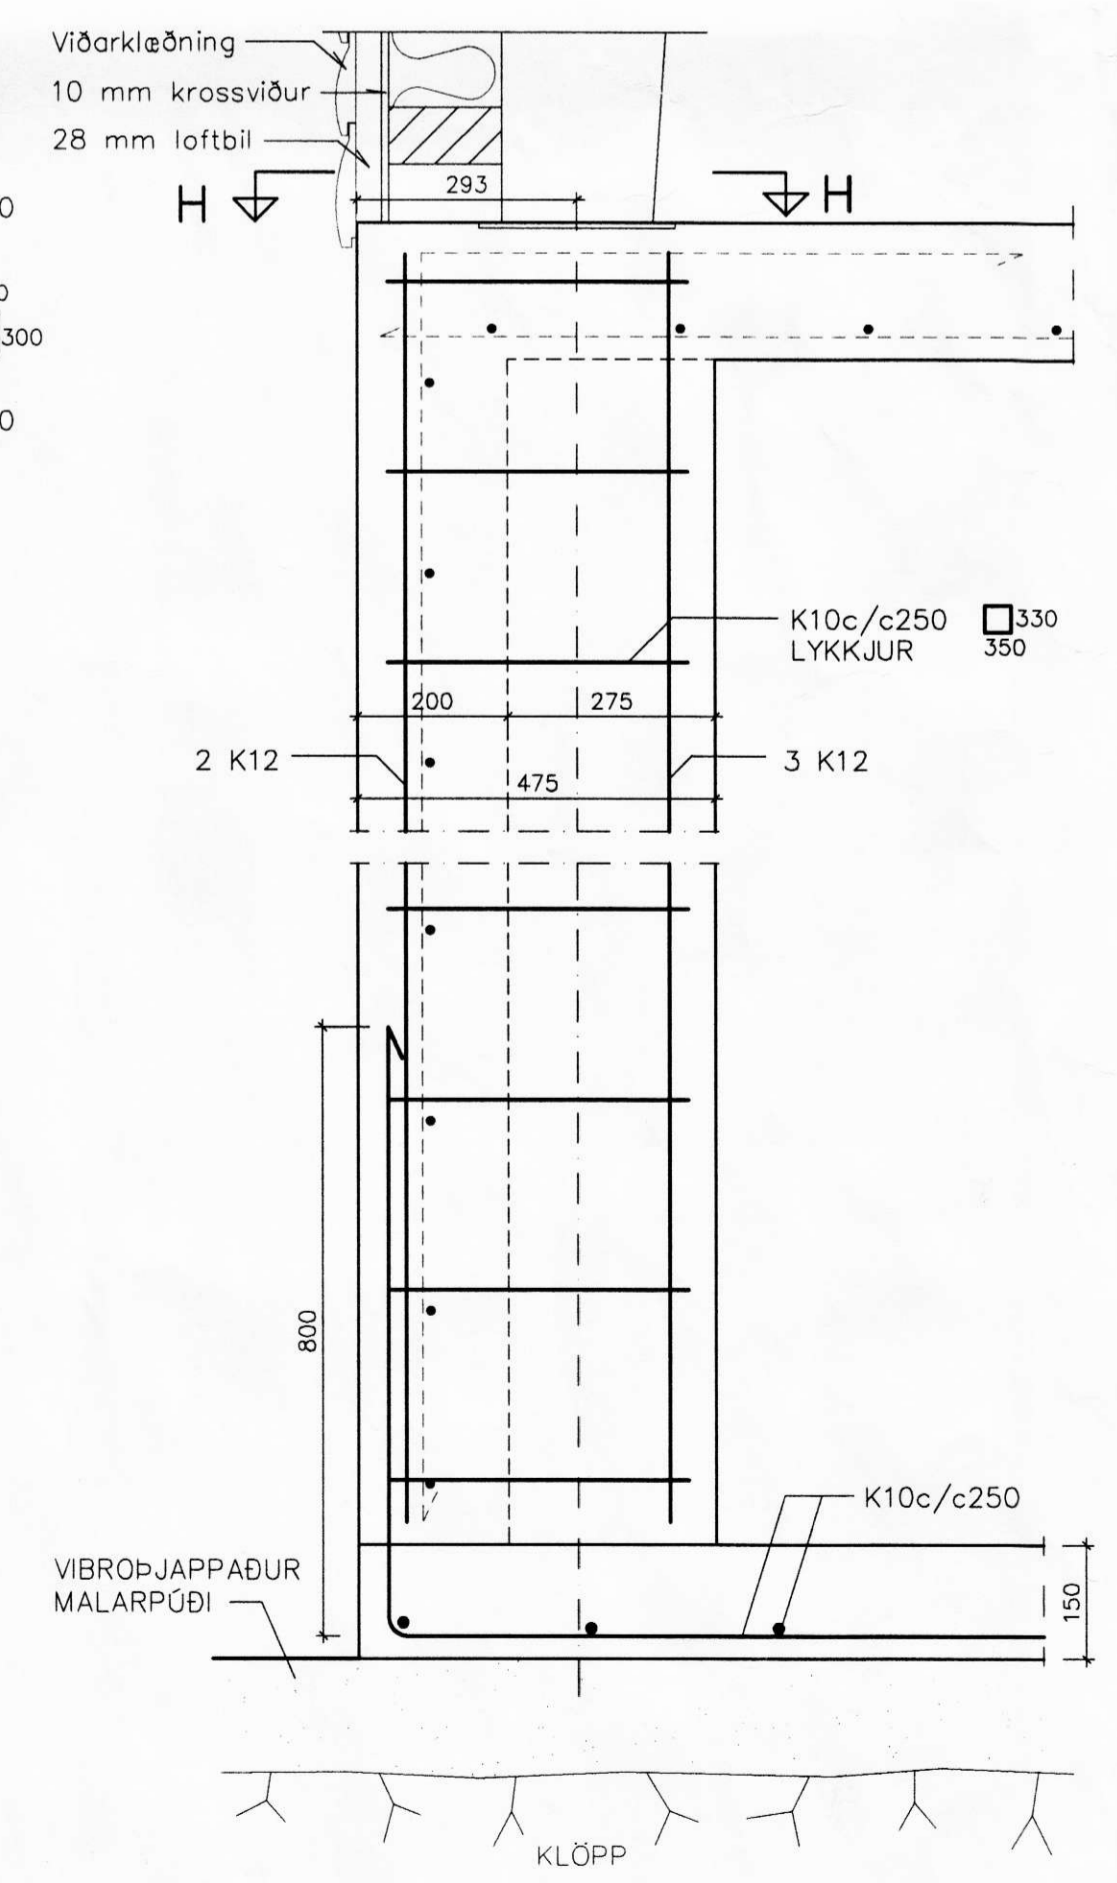


SNID A-A
1:10

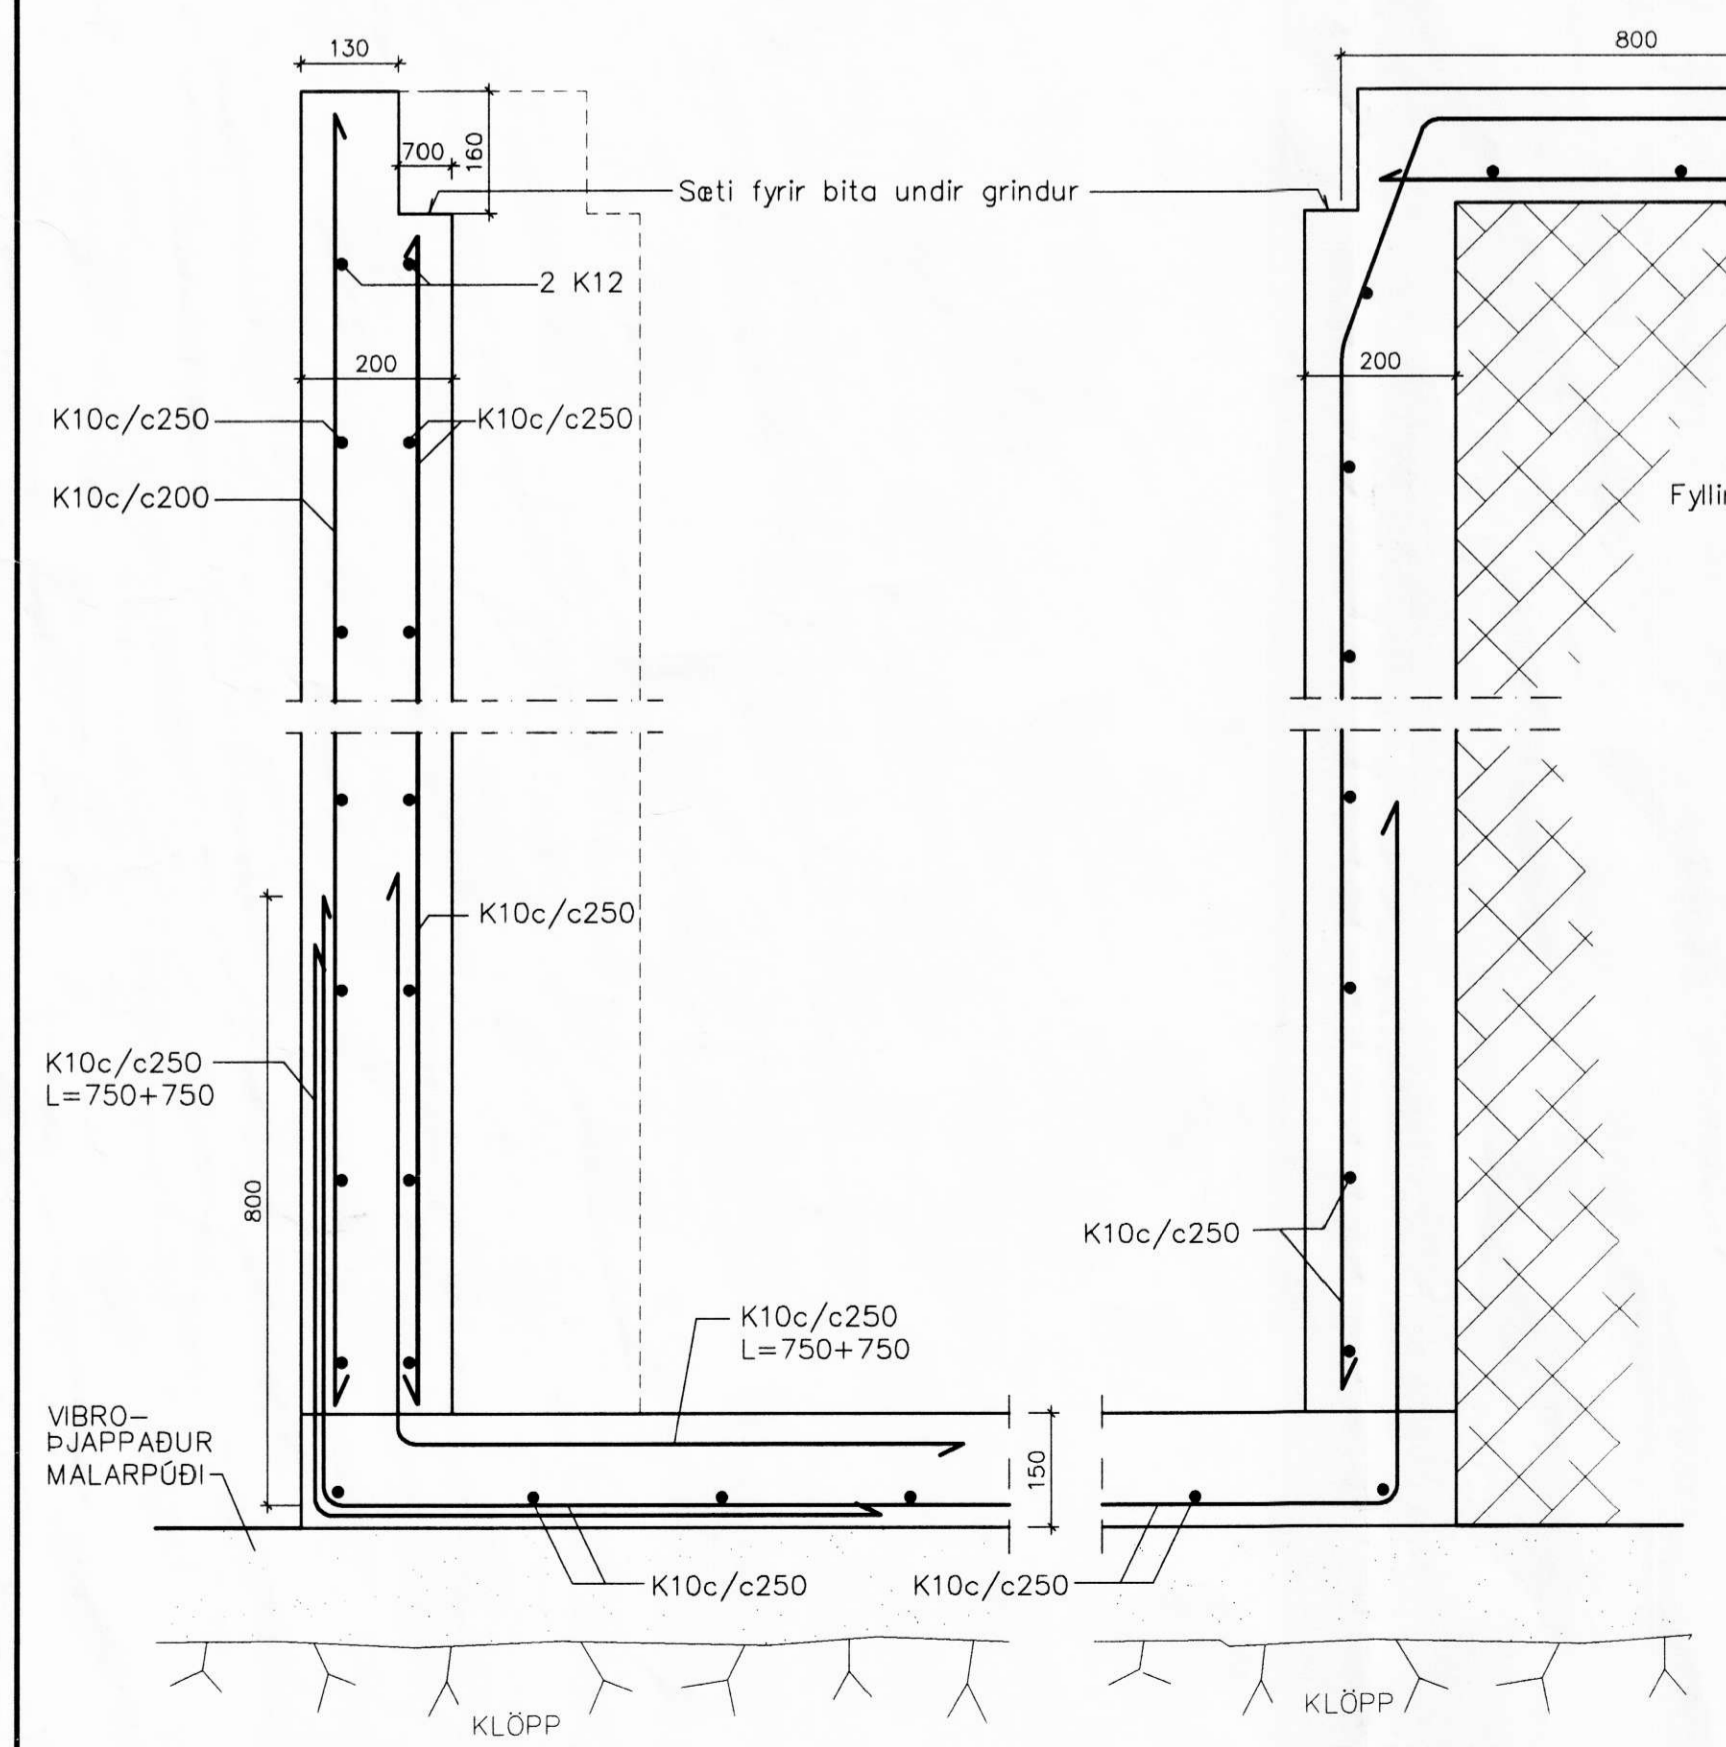


SNID B-B
1:10

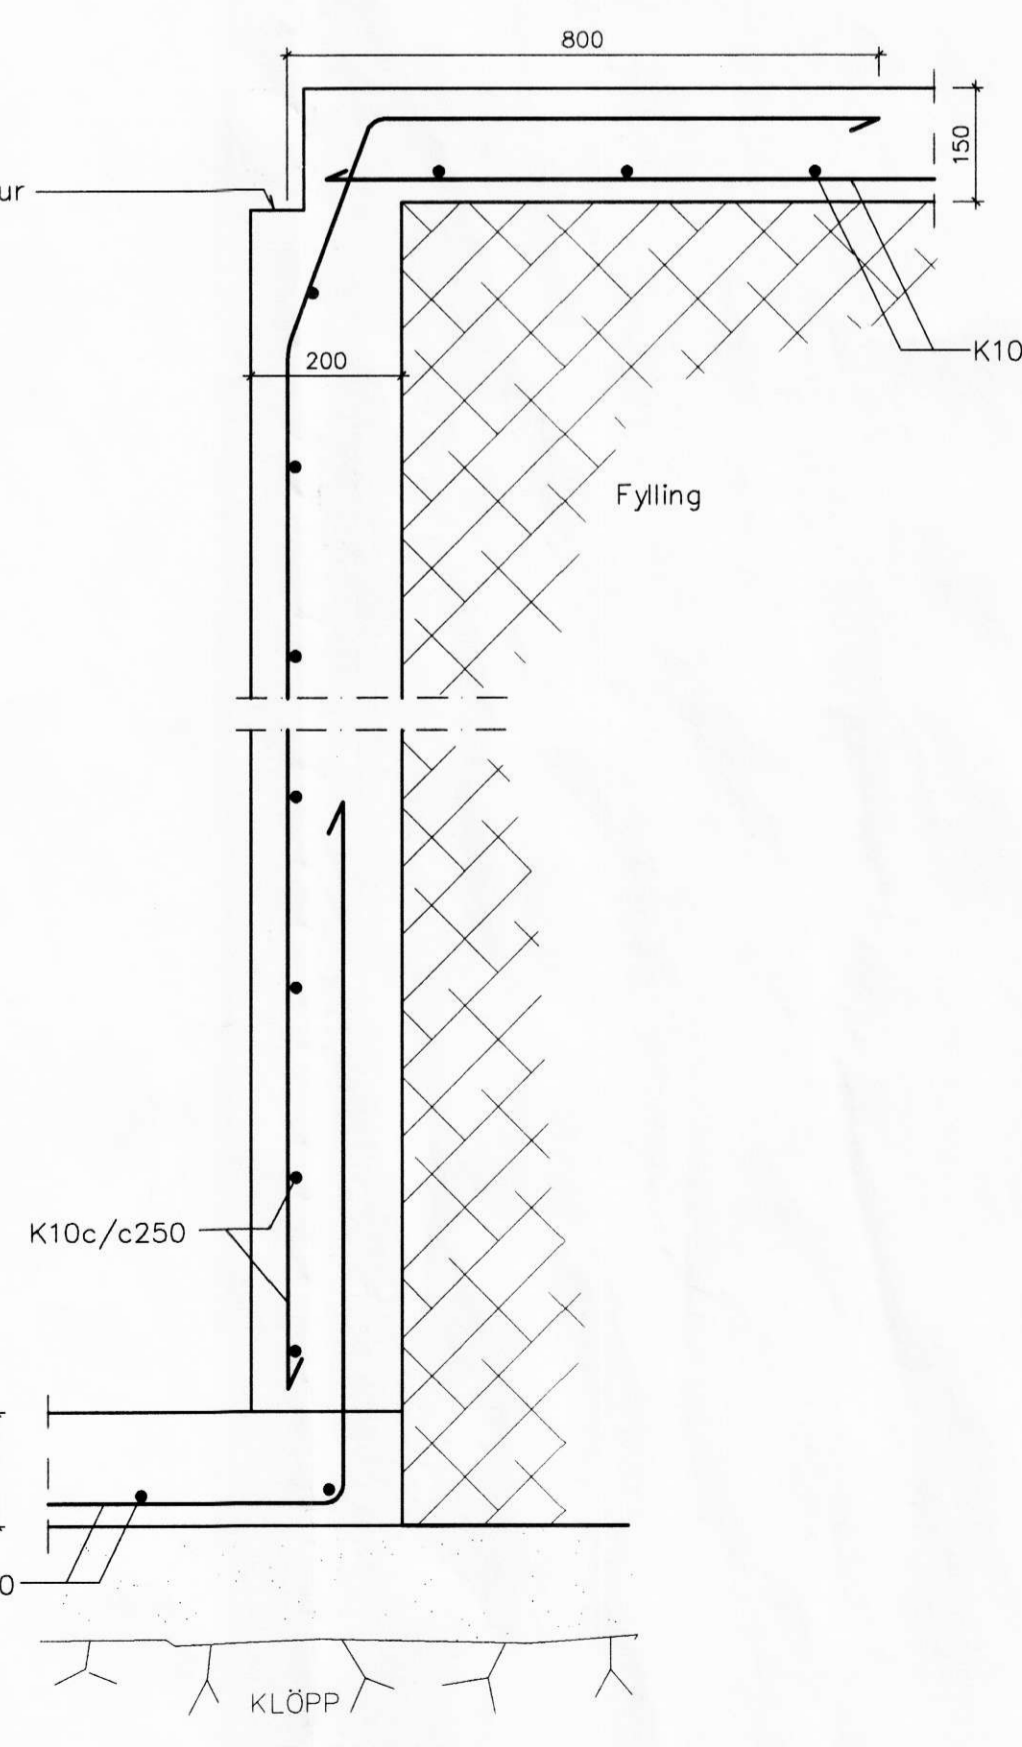

SNID D-D
1:10

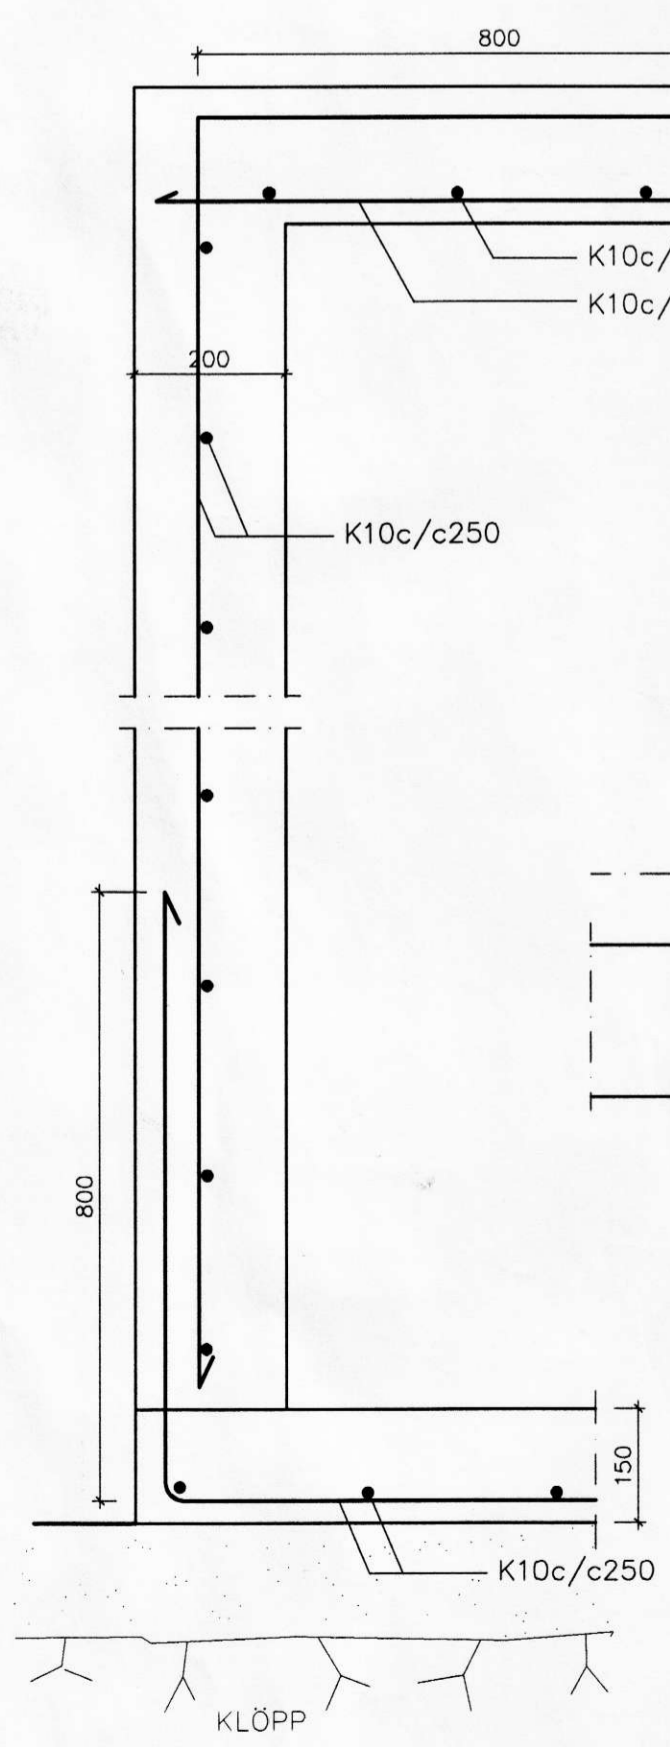

SNID E-E
1:10

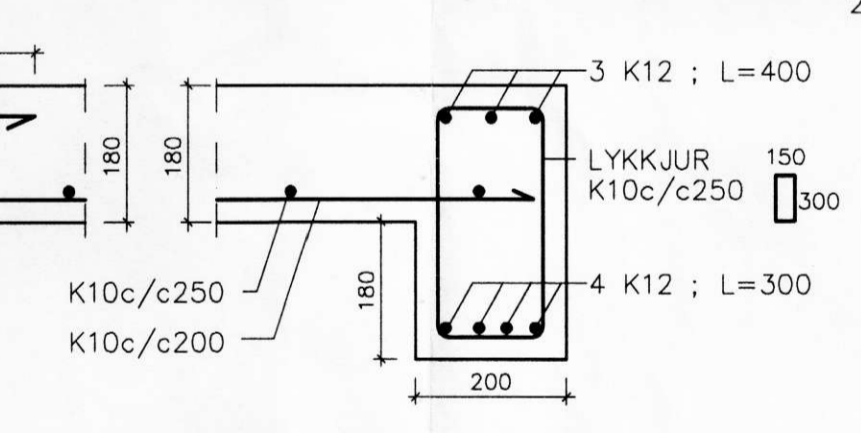

SNID F-F
1:10

