



MÓTTÉKID  
2 8. APR. 2010

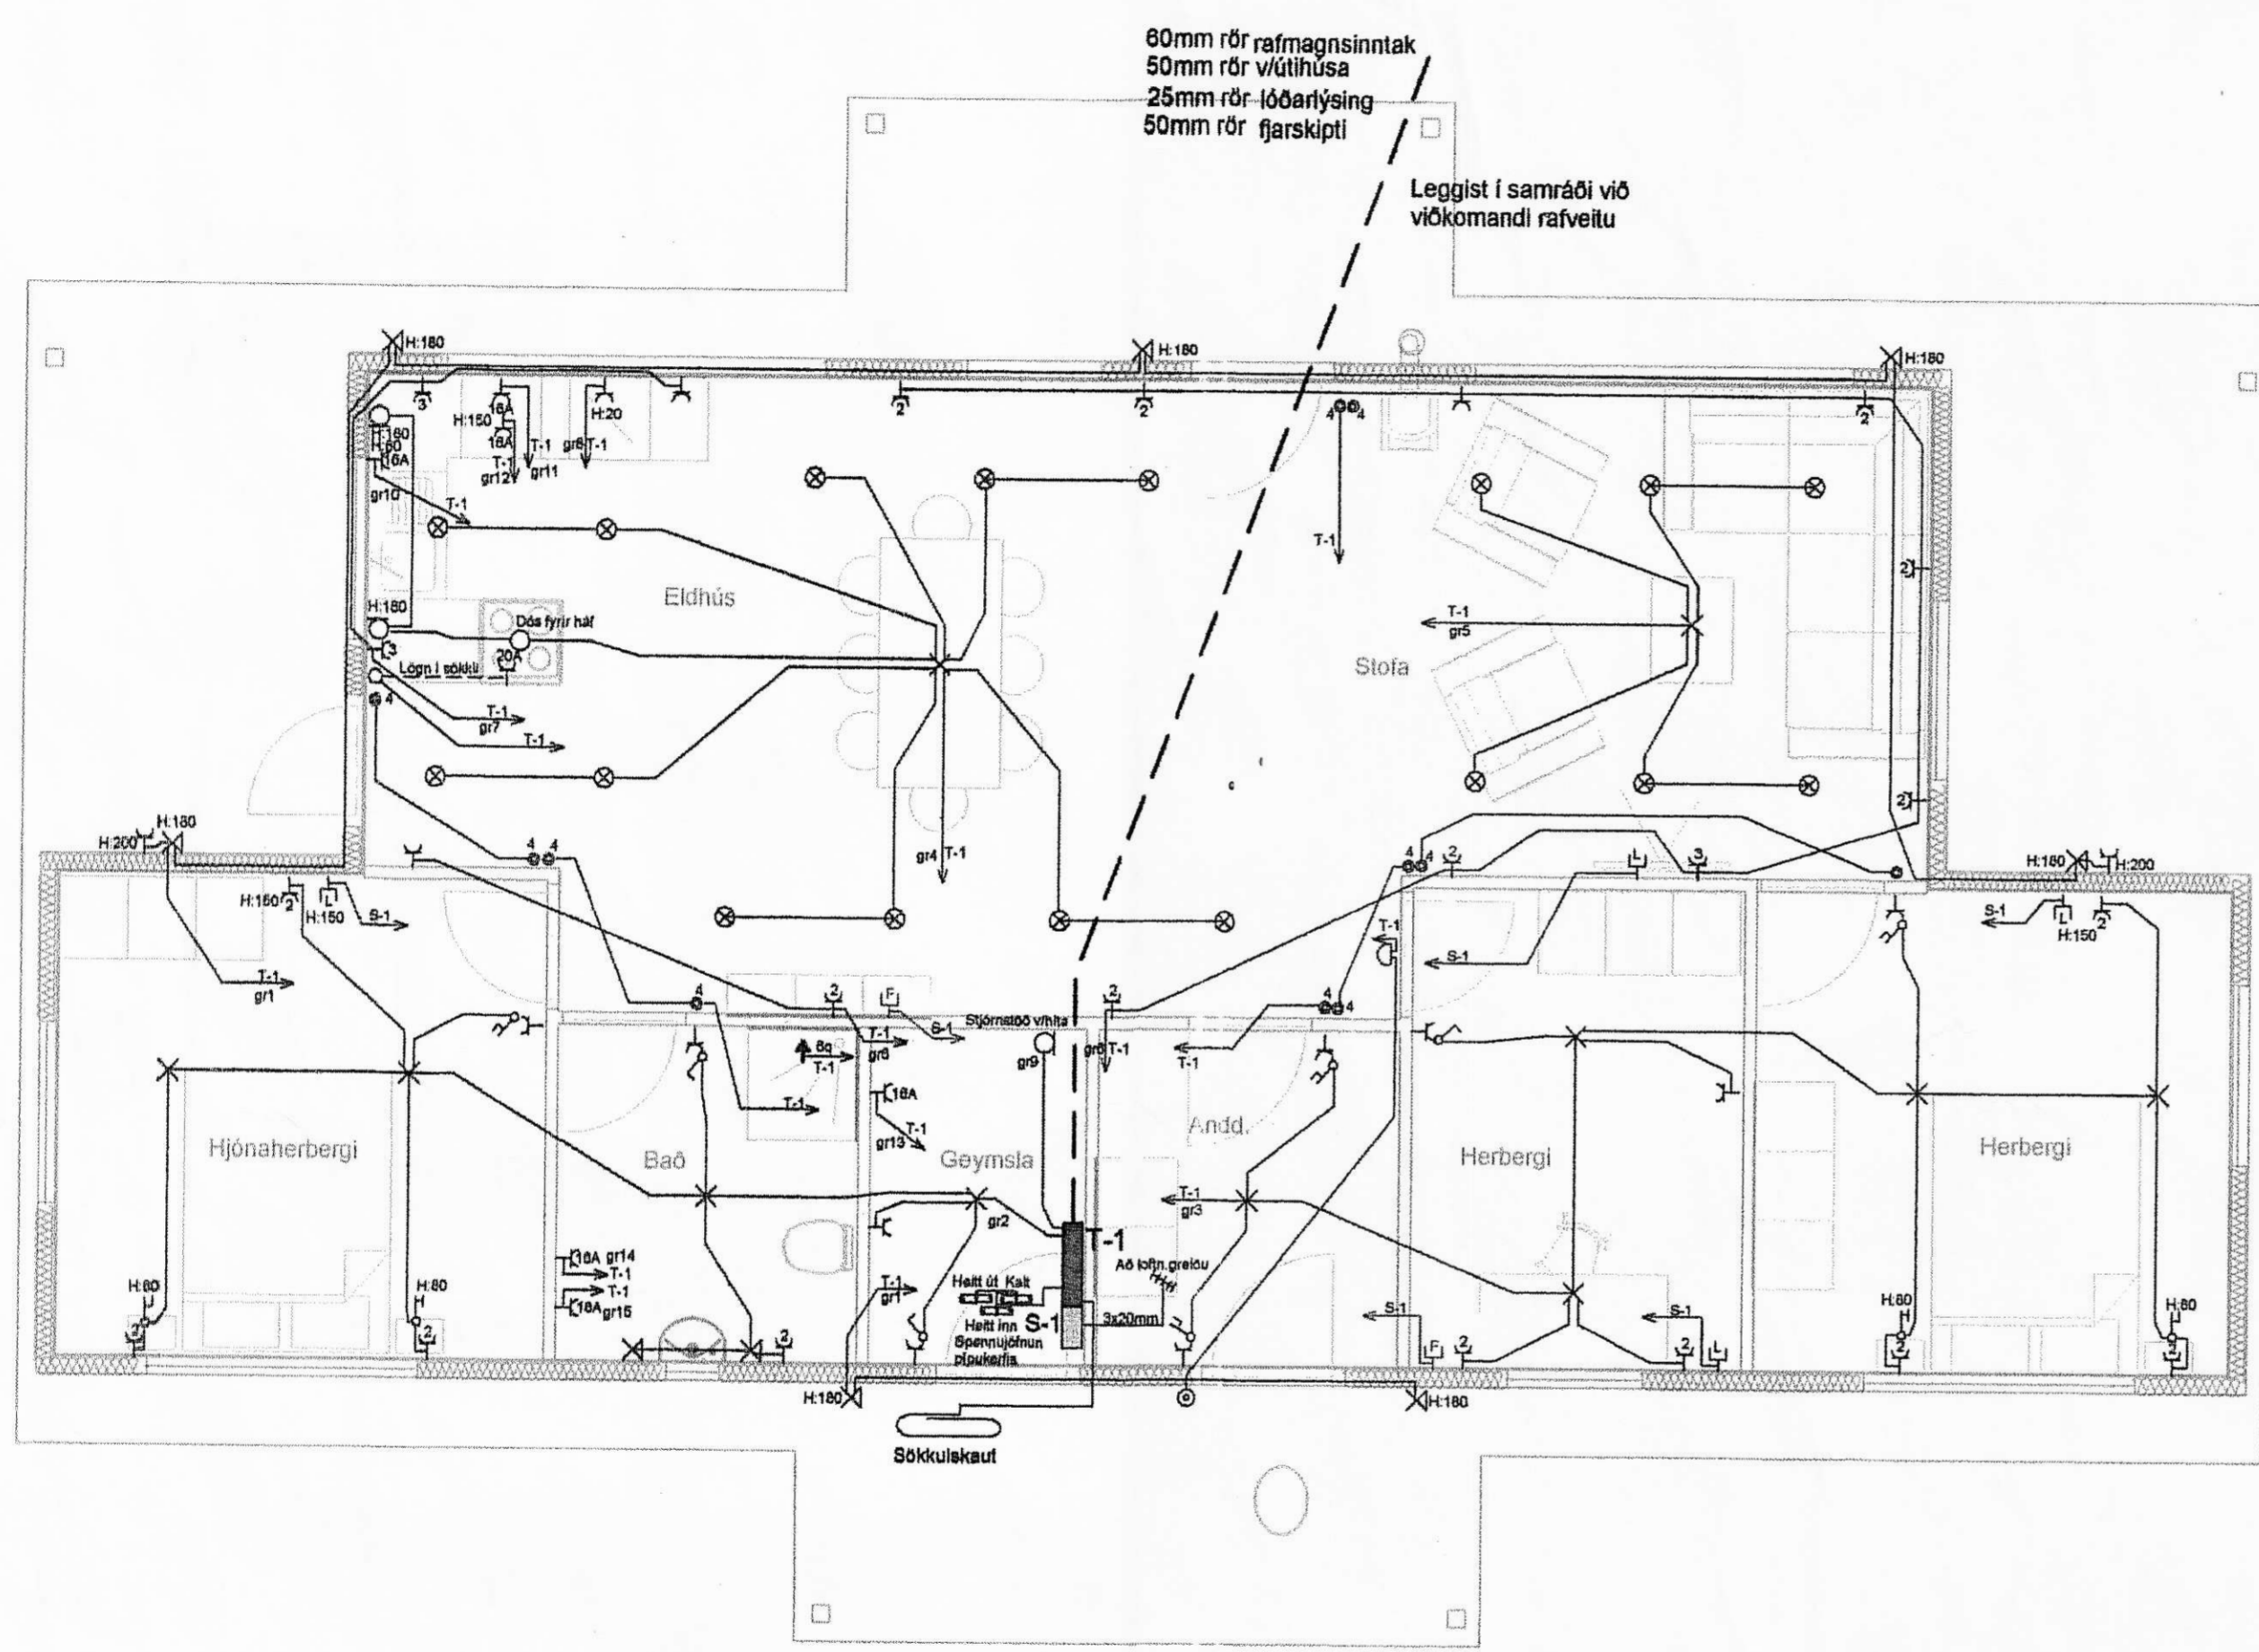

Grunnmynd 1:50

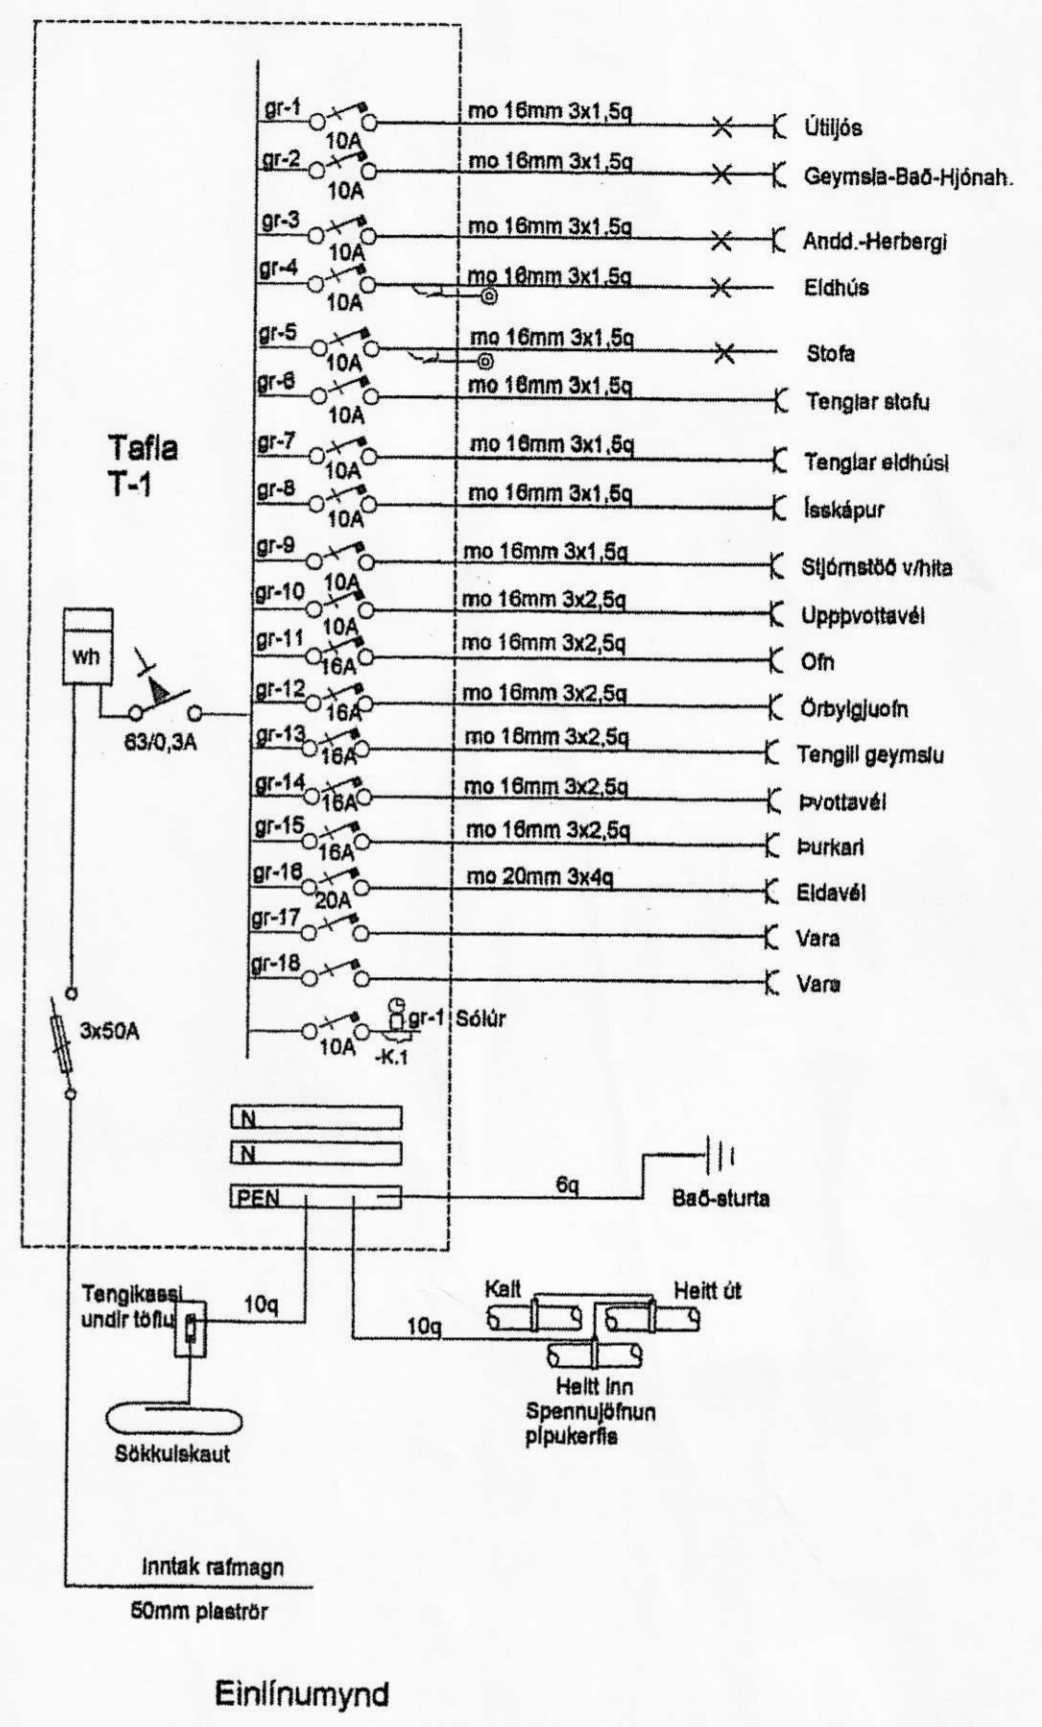

Einlínunmynd

Sturla Snorrason rafvt. Eiðstahjalla 15 200 Kópav. S:6909060-5643494		Lækjarholt Ásahreppi Rangárvallasýslu Lnr. 199748
H: St.Sn.	Kt. 270140-4409	
Dags. apríl 2009	stsn@talnet.is	Rafögn
Mál: 1:50	Fullnaðarteikning	Grunnmynd Einlínunmynd
Blað 2 af 2		