



MÖTTEKID
15. APR. 2010


DAGS	NR.	BREYTINGAR	SAM.

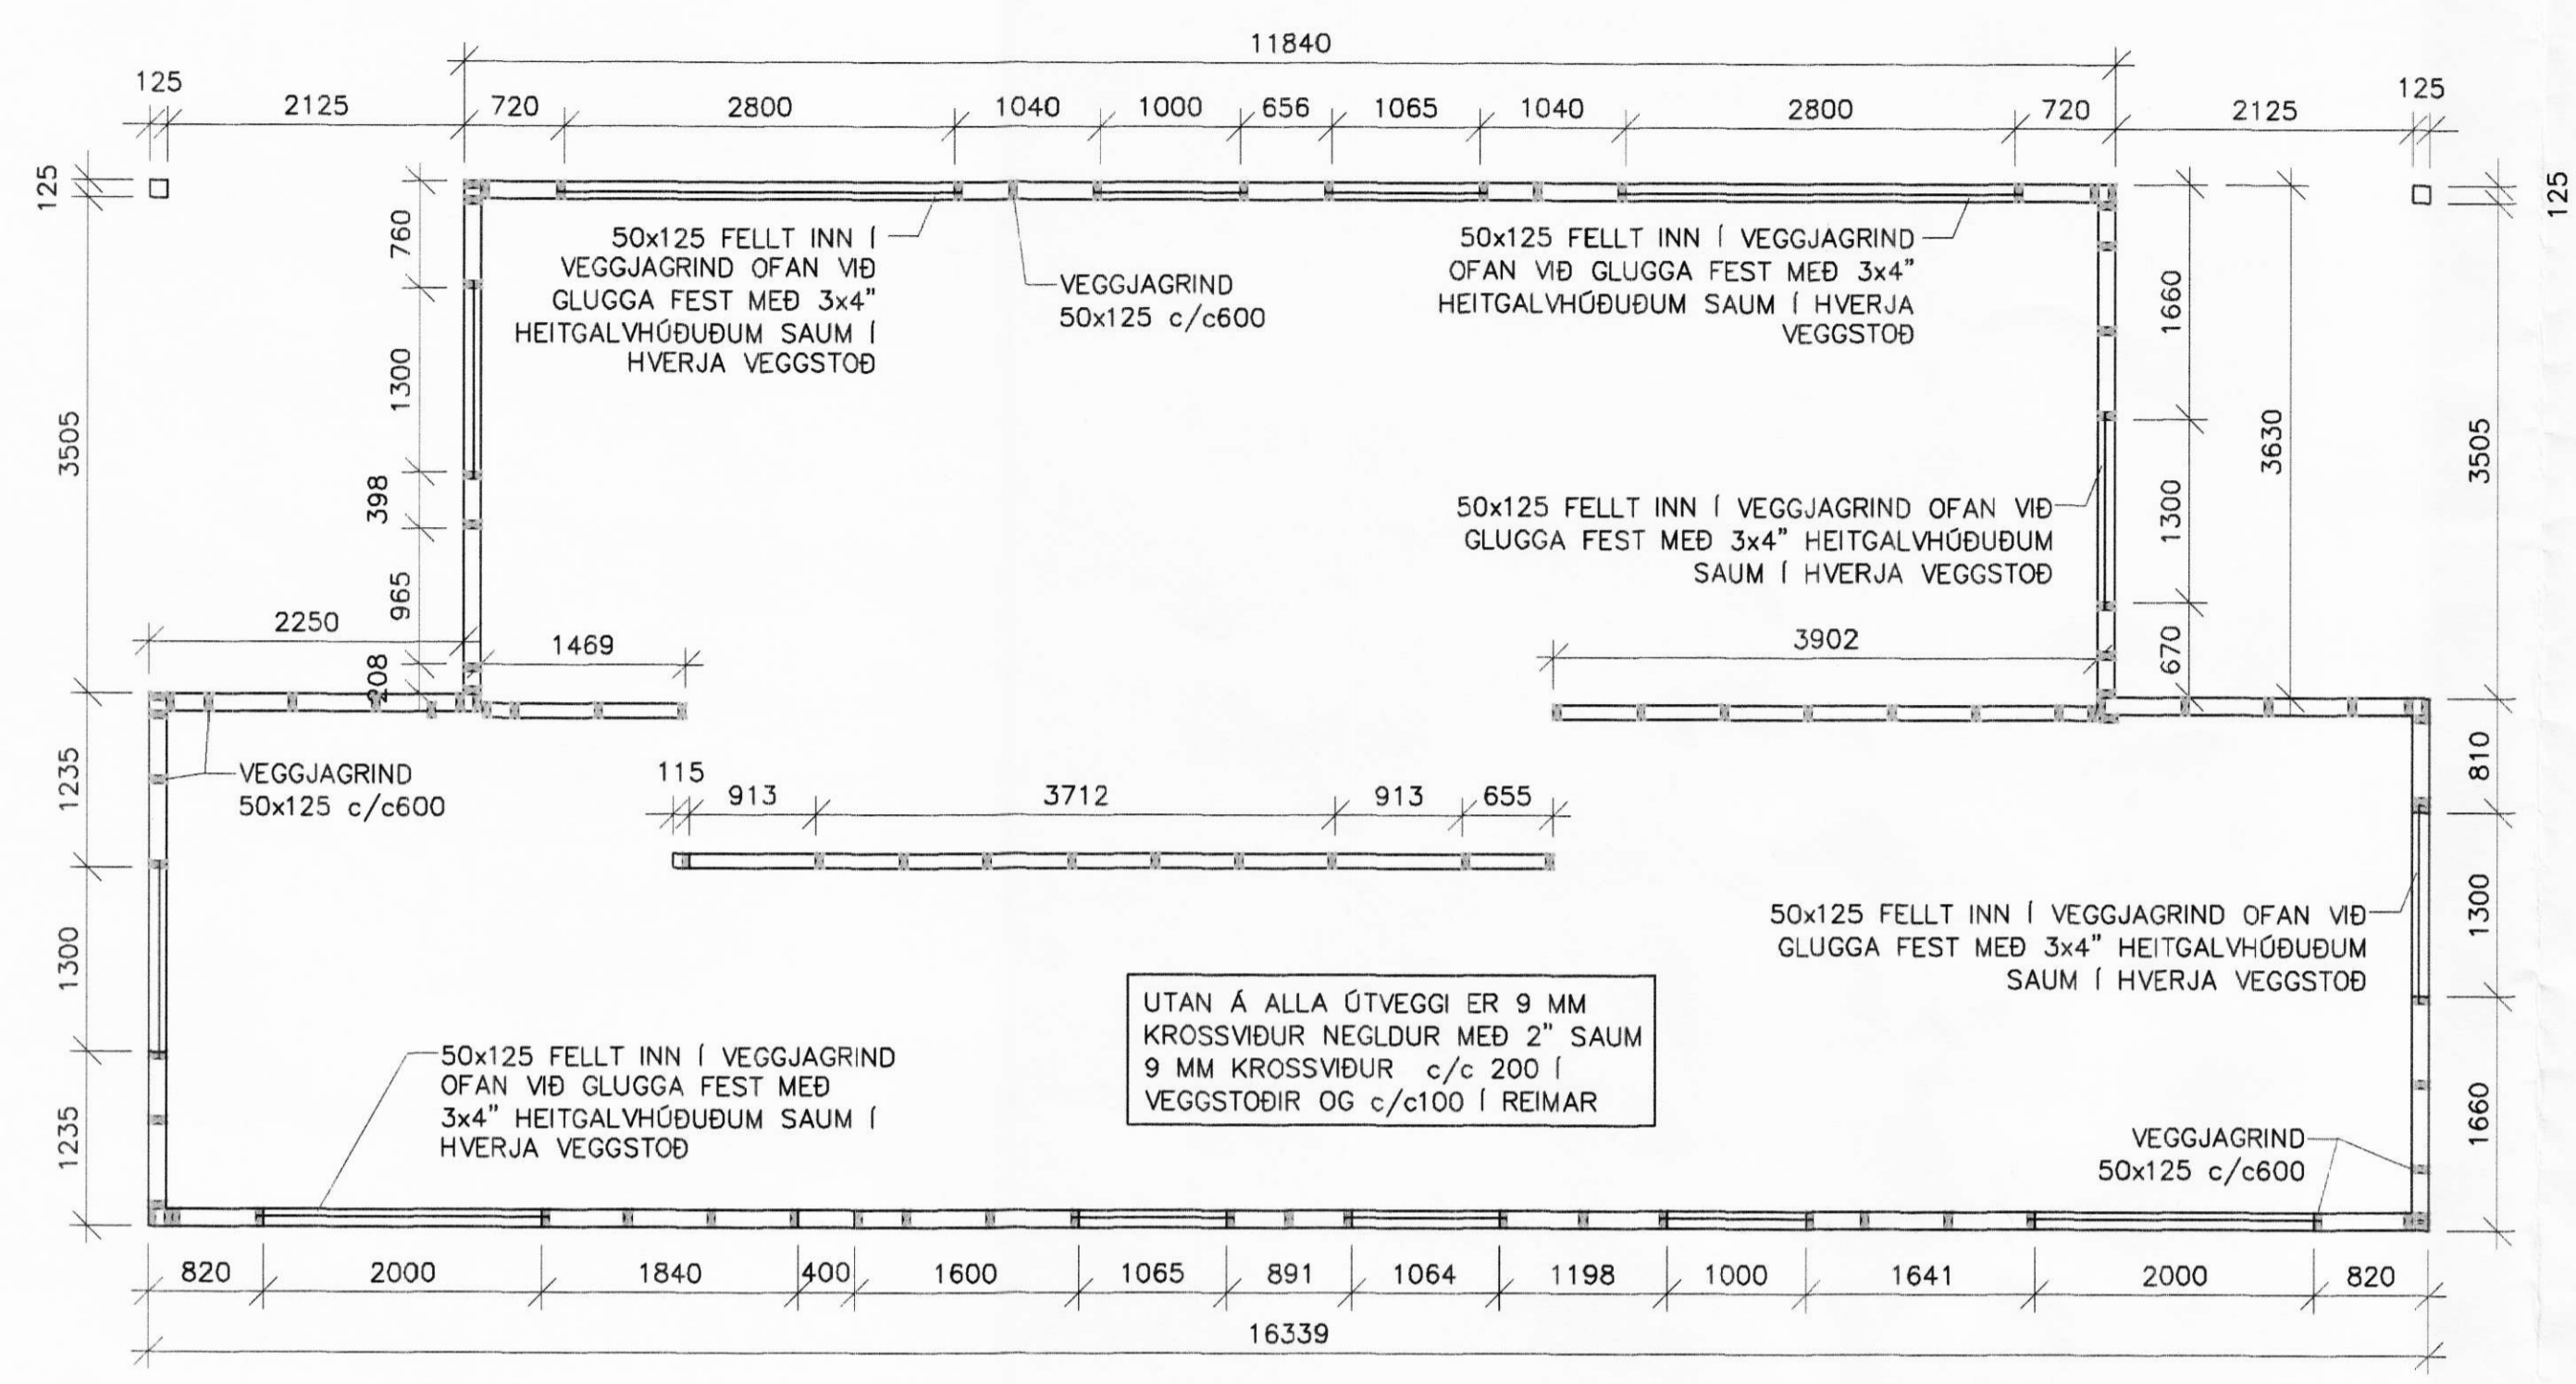

GRUNNMYND, 1:50

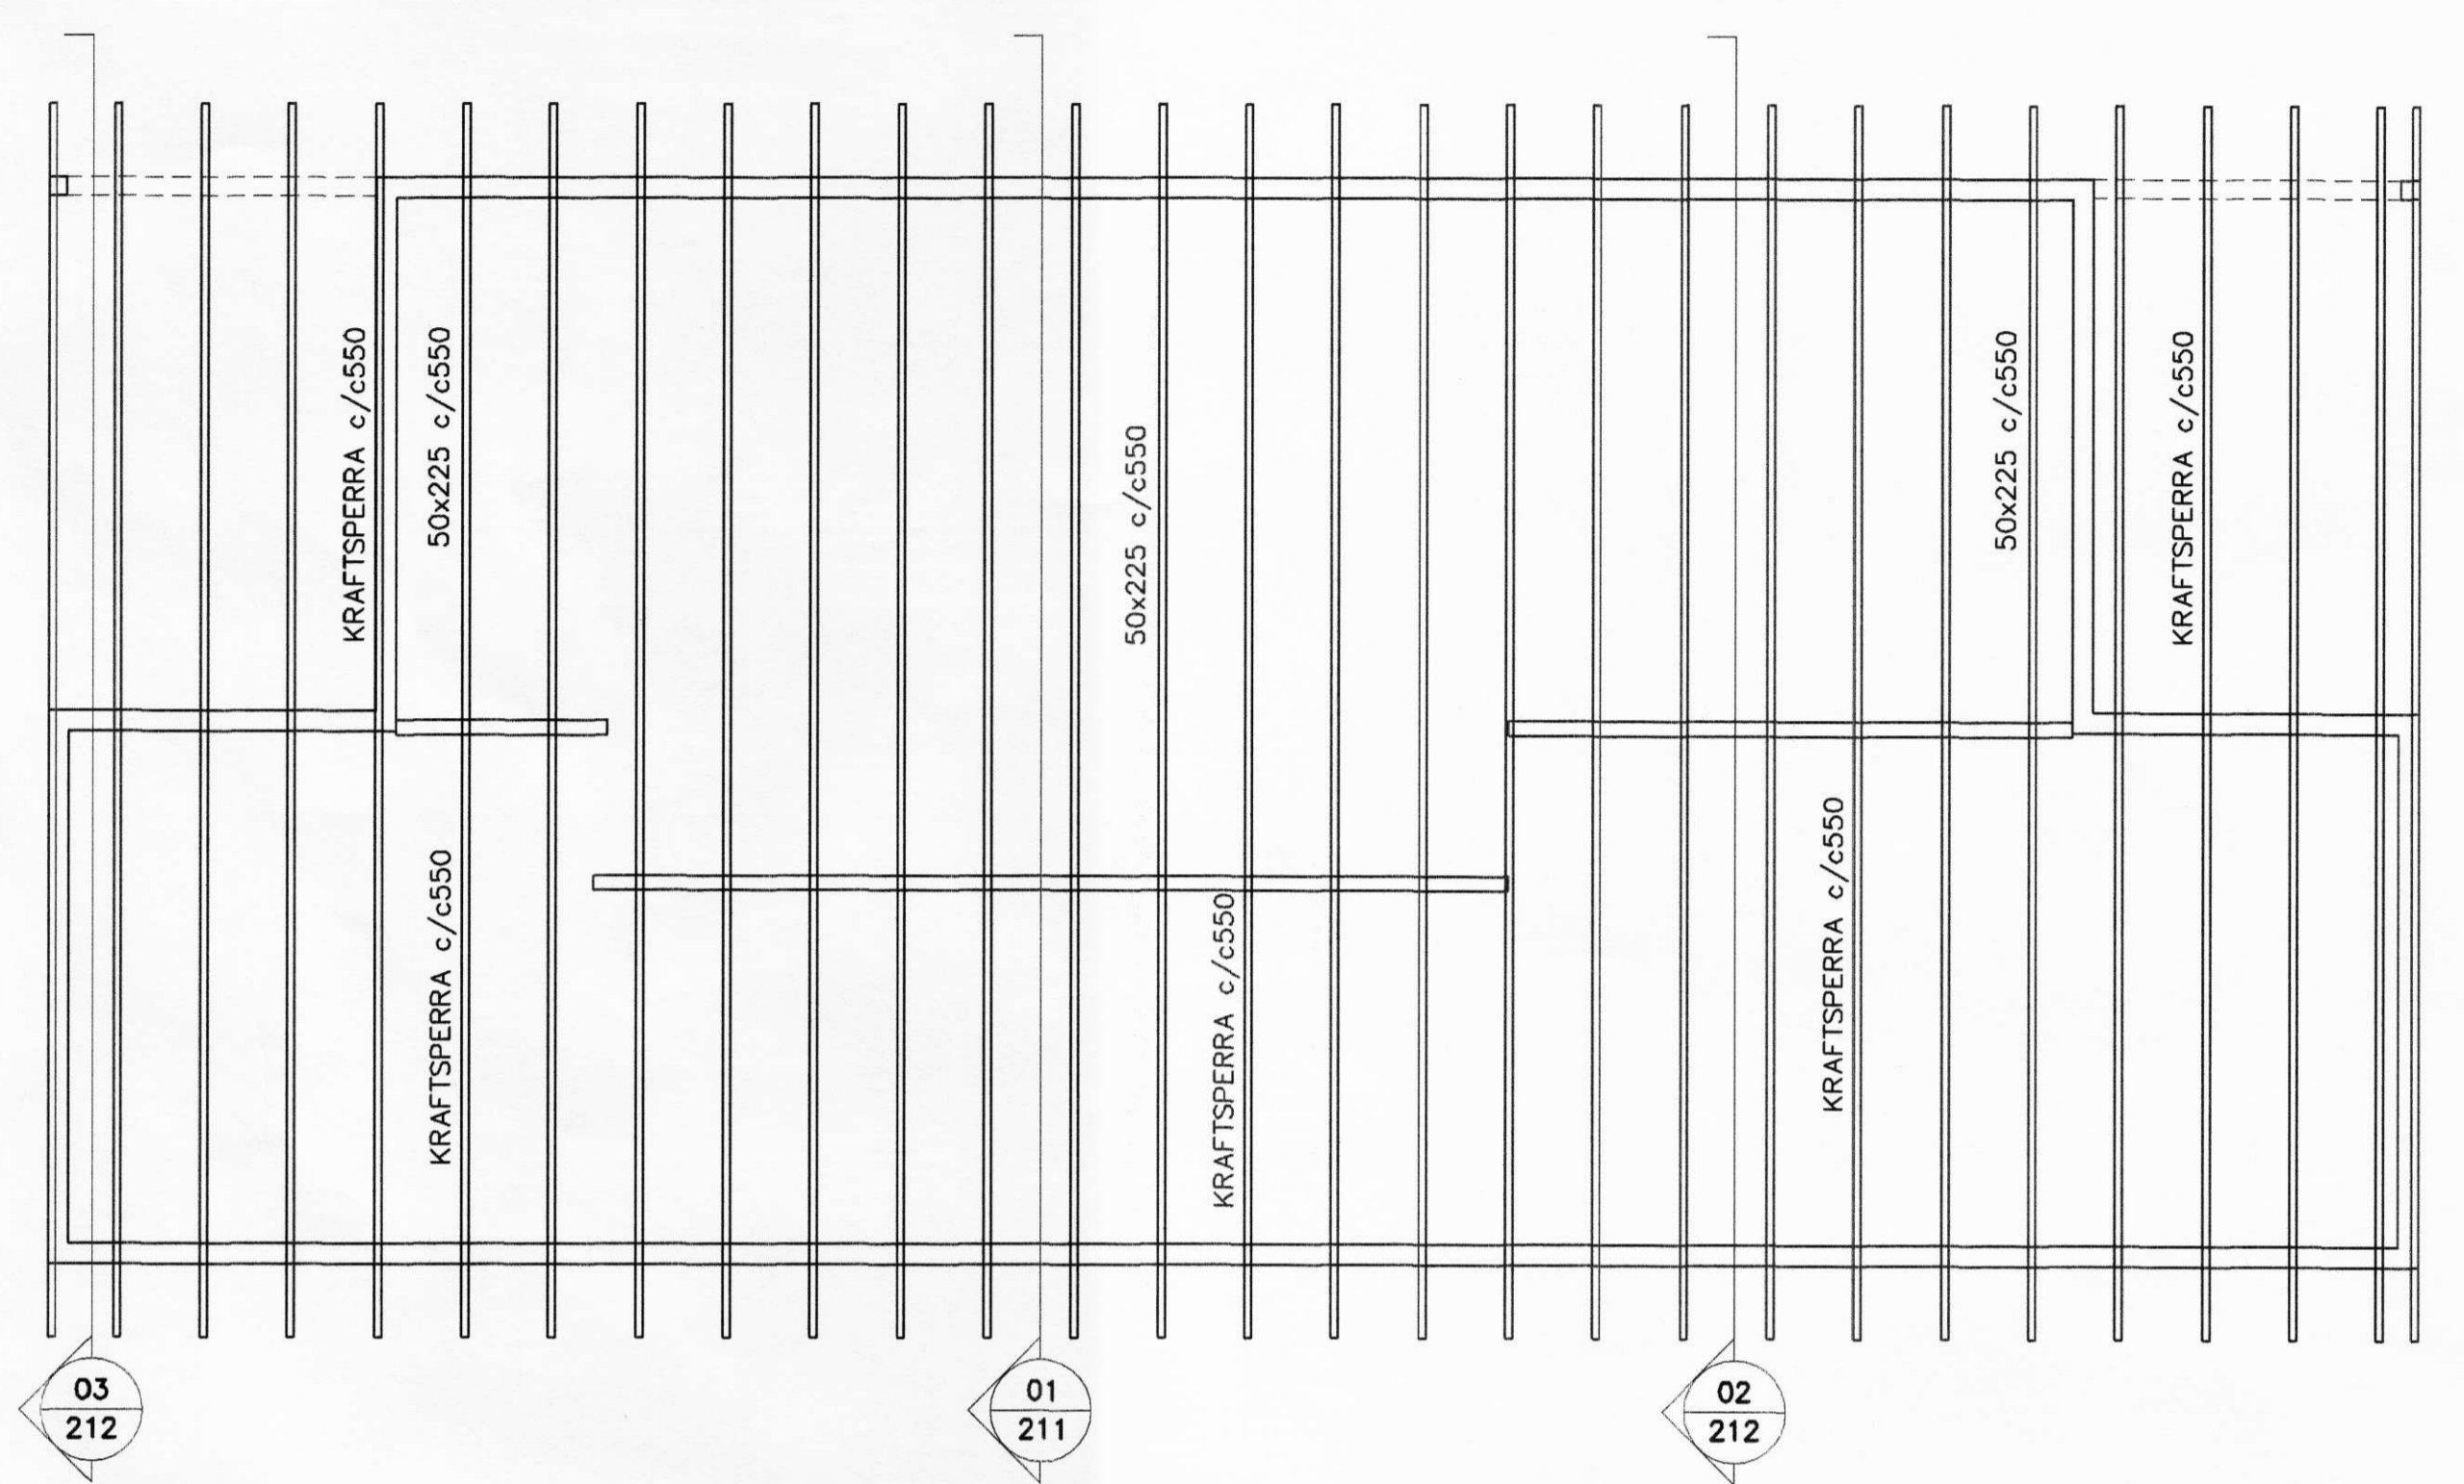

SPERRUPLAN, 1:50

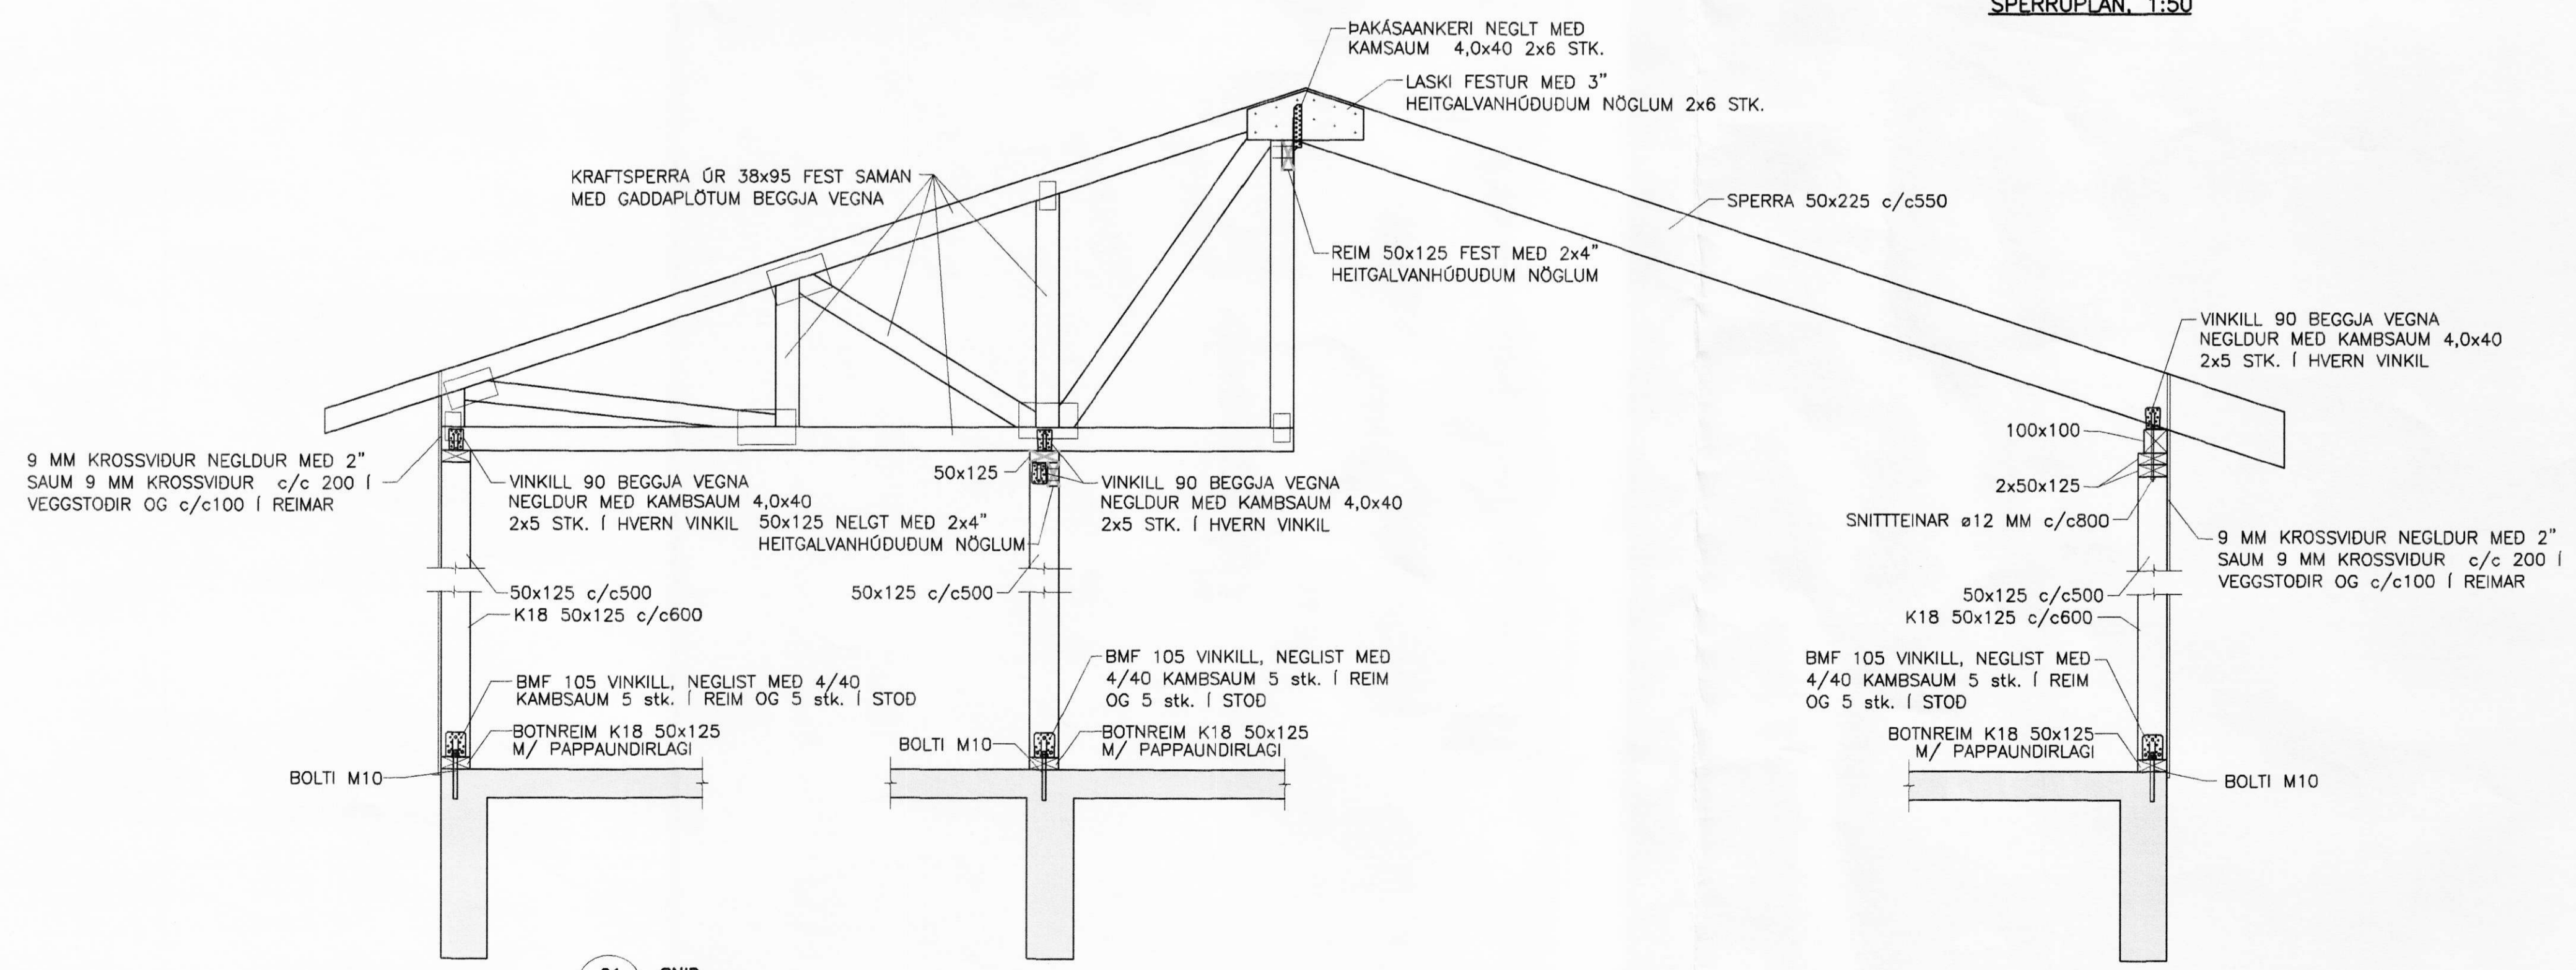

01 SNID
211 1:20

VERKFRÆÐIÞJÓUSTAN EHF

SKEFAN 19 - 108 REYKJÁR - SÍM: 517 9050 - NETFANG: verkfr@verkefni.is		DAGSETNING: 12.04.2010	
Íbúðarhús á landi Húsa 2 ÁSAHREPPUR		Jón Guðmundsson 280250-4329 Guðmundur Hórnason 151263-3449 Sveinar M. Sigurðsson 180867-3459	
01 TITILL: BURÐARVIRKI TIMBURGRIND OG SPERRUR GRUNNMYND OG SNID		211 09-19 1:50, 1:20 211	
01 TITILL: GH 02 TITILL: GH 03 TITILL: MBL 04 TITILL: SMS	05 TITILL: SMS		

G:\verkefni\01\09-19_Lúð_úr_landi_Húsa_2\teikningar\B-teikn\201_Lúð_1\landi_Húsa_2.dwg