




VESTUR

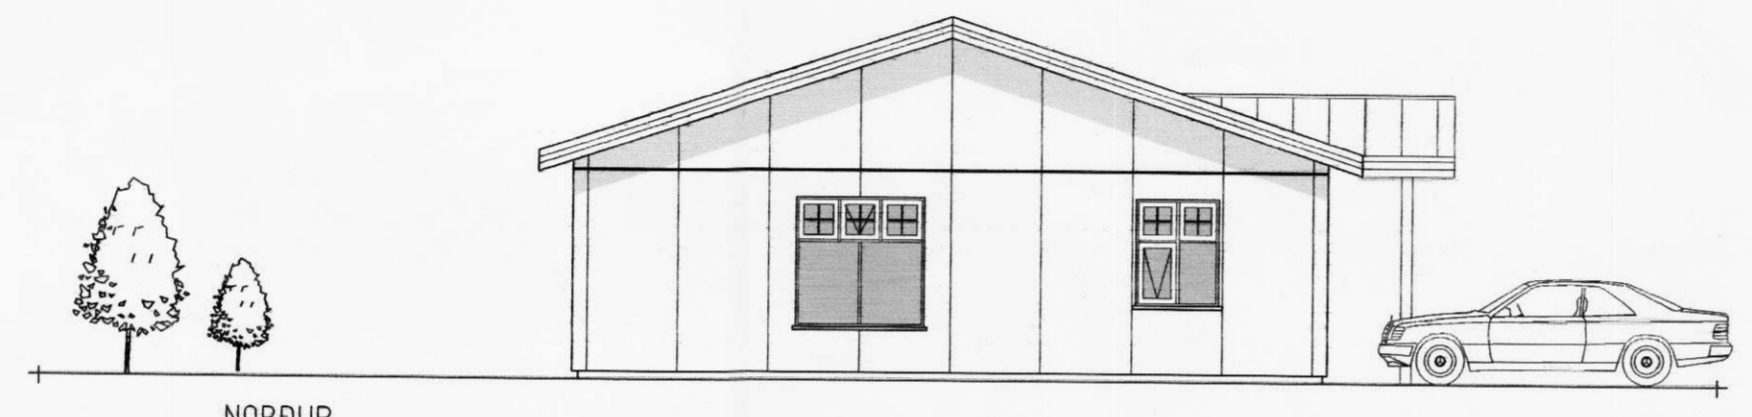

NORÐUR

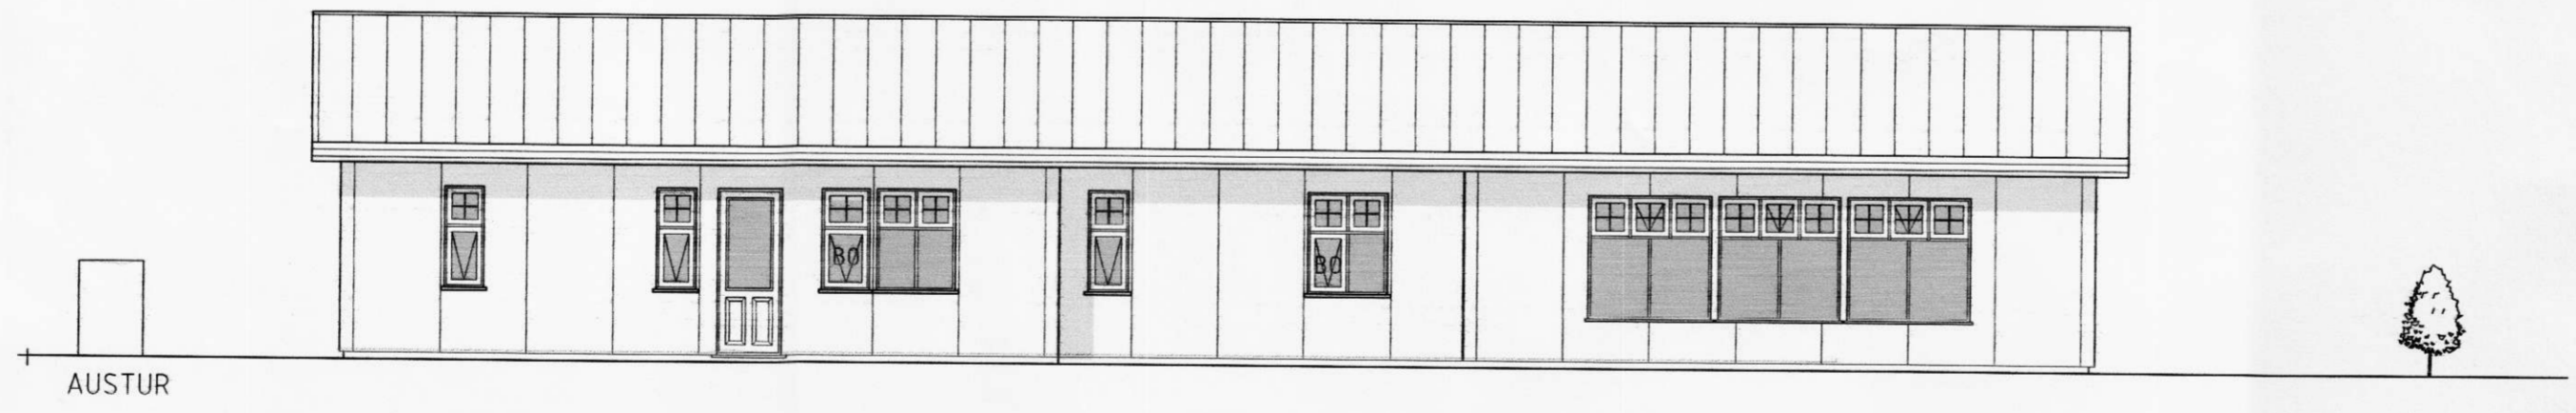

AUSTUR

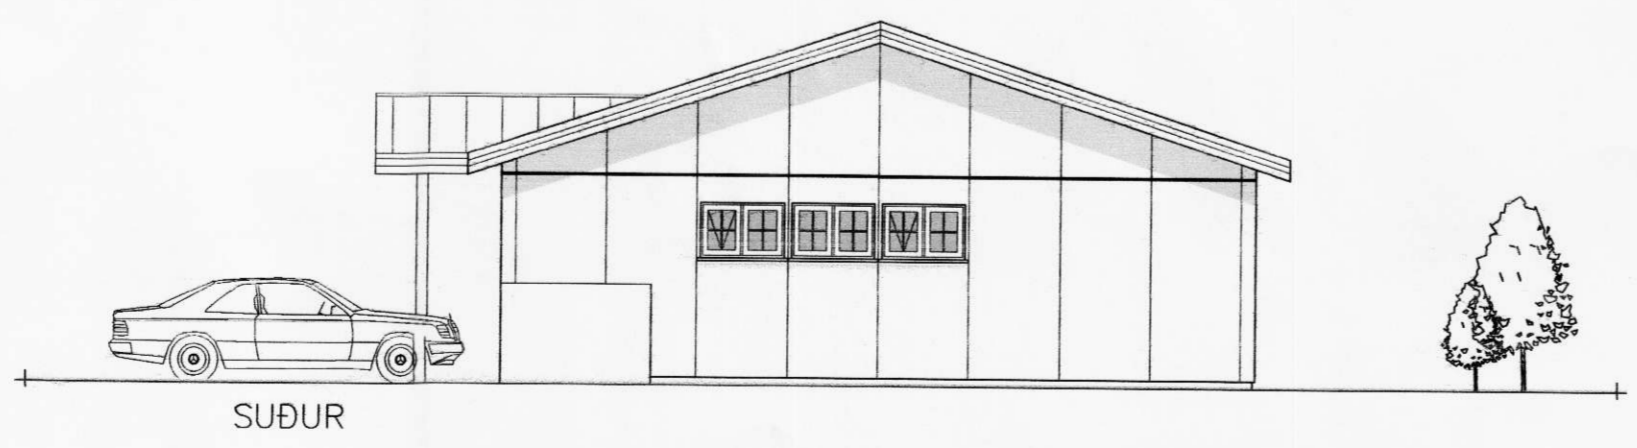

SUÐUR

SAMPYKKT  
 1 0. JAN. 2008  
 af bygg.nefnd Rangárbings bs.

**SGHUS** AUSTURVEG 69 800 SELFOSS  
 SIM 482 3850 FAX 482 3851  
 NETFANG: sghus@sghus.is  
 VEFANG www.sghus.is

**es** **TEIKNISTOFAN SUÐURLANDSBRAUT 48**  
 S: 588-7344 FAX: 588-7343  
 NETFANG: esteiknistofan@simnet.is

HÚSAR 2 'ASAHREPPI

Utlit	MKV:	1:100	
	MKV:		
	MKV:		
HANNAÐ:	Kjartan	TEKNAÐ:	Bjarni Heiðar
VERKNUMÉR:	7145	SKRÁARNAFN:	Vnr.7145 HÖFÐI.dwg
DAÐSETNING:	12.12.2007	SAMPYKKT:	<i>[Signature]</i>
		TEKNING NÚMÉR:	A-04

121066-5809