




MÖTTEKIÐ
01. ÁGÚ. 2008
Róbert Guðni

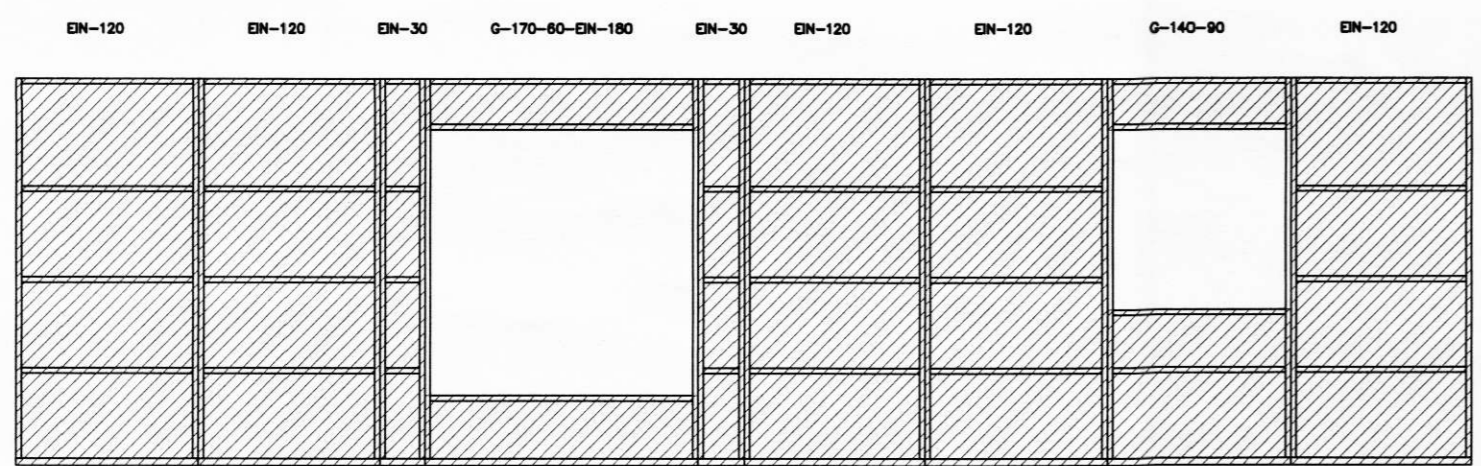


VEGGUR 1

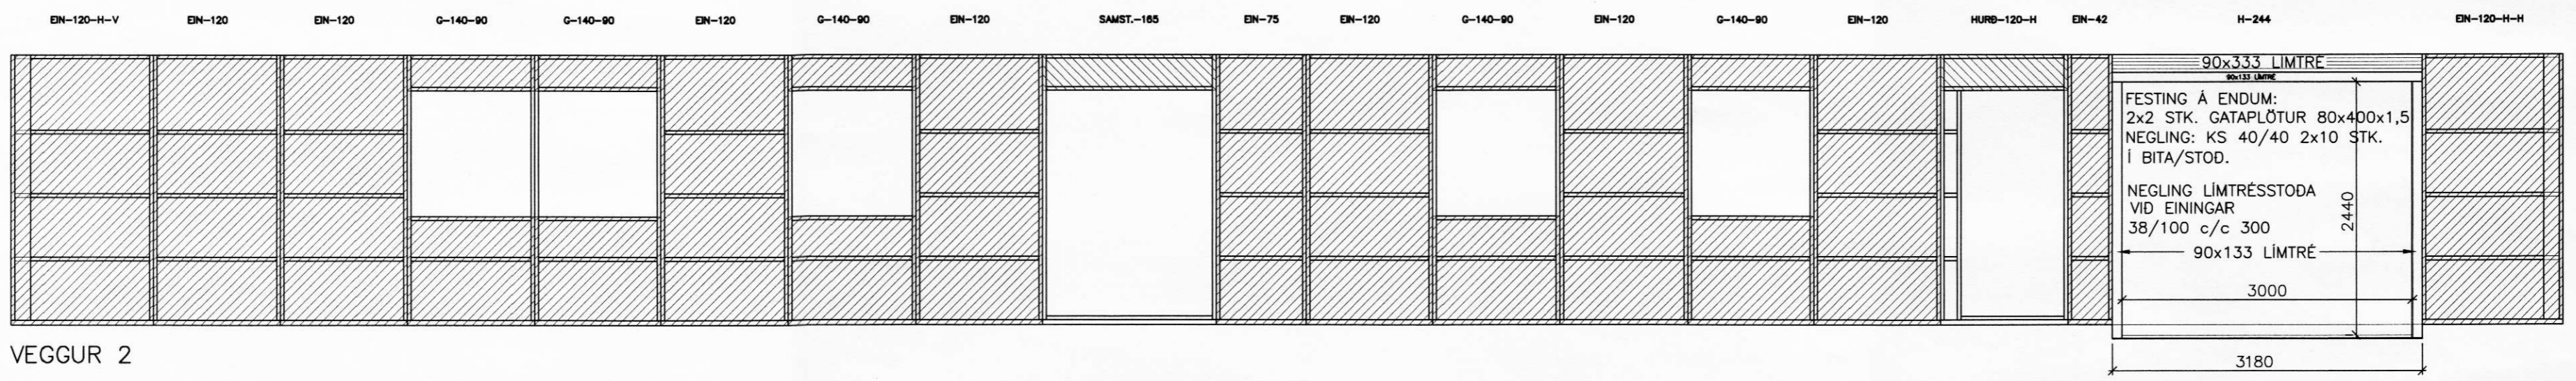



VEGGUR 2

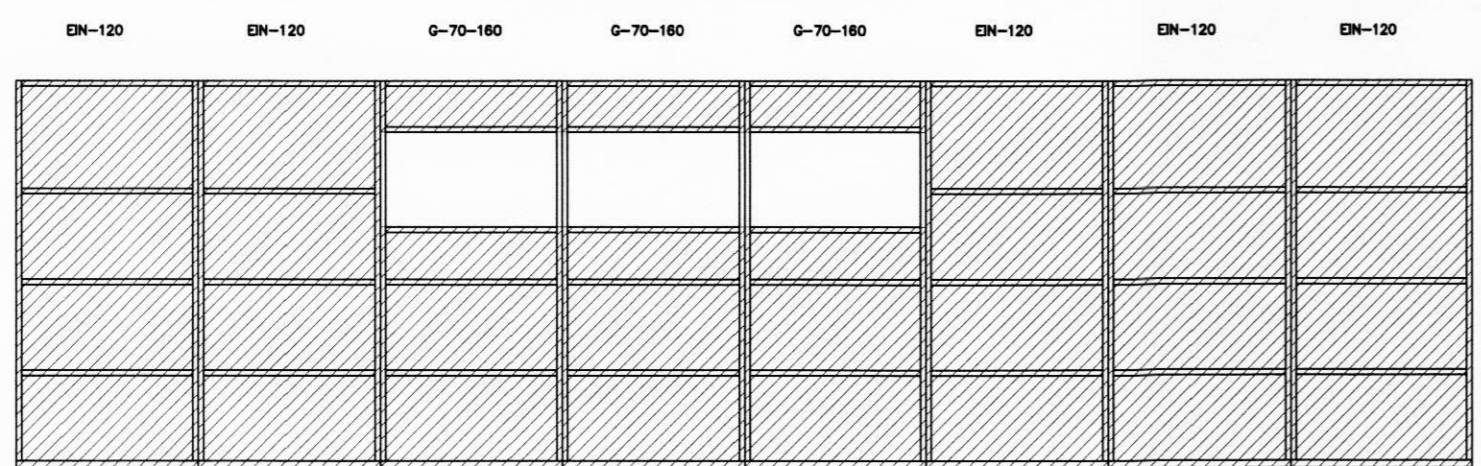


VEGGUR 3

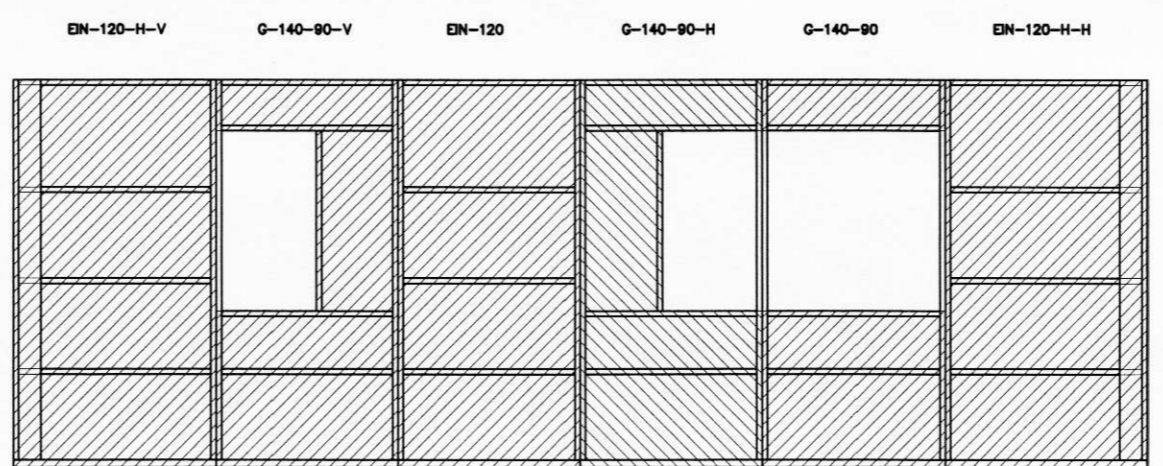

VEGGUR 4

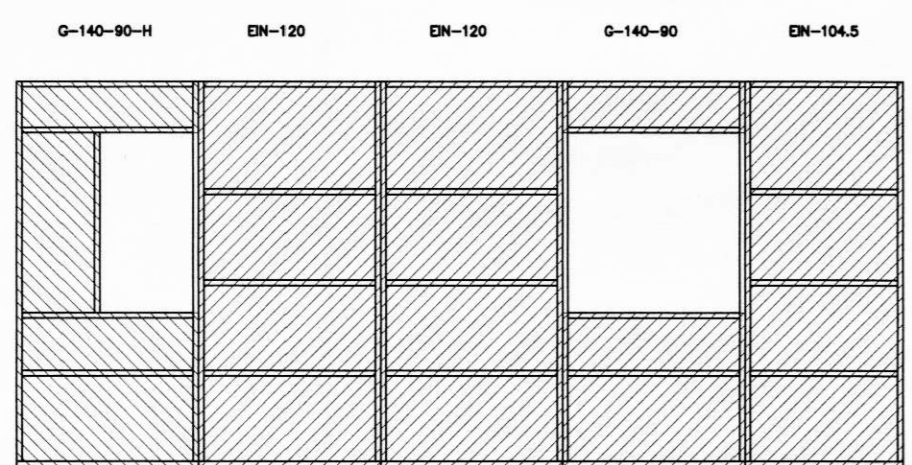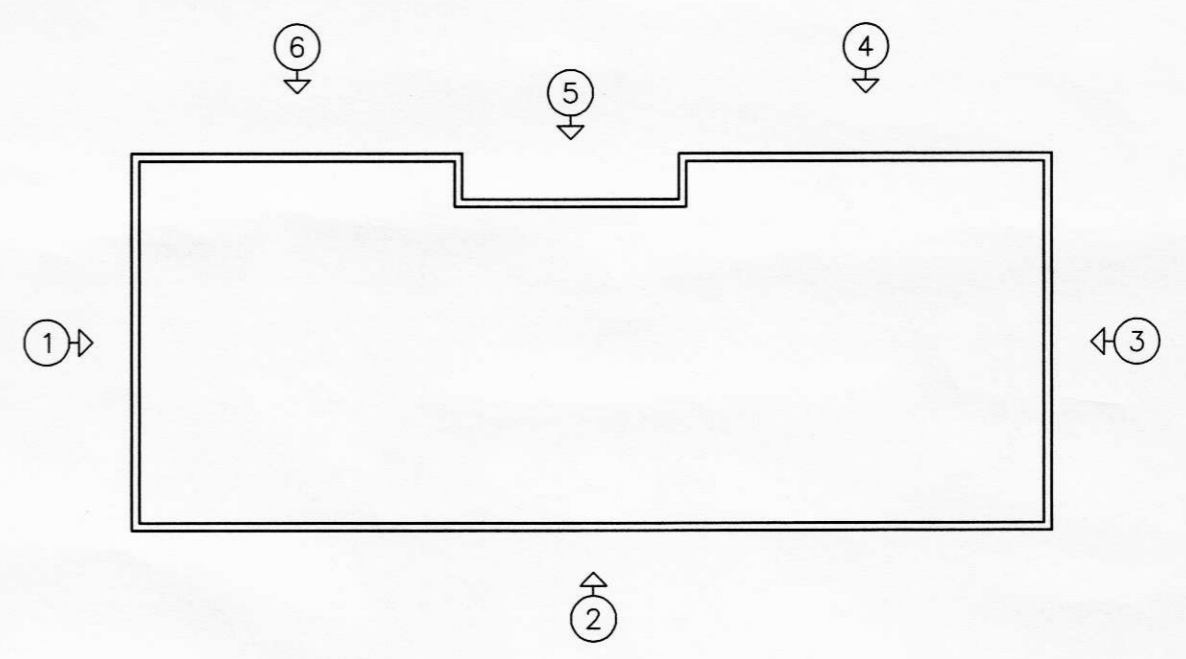


VEGGUR 5

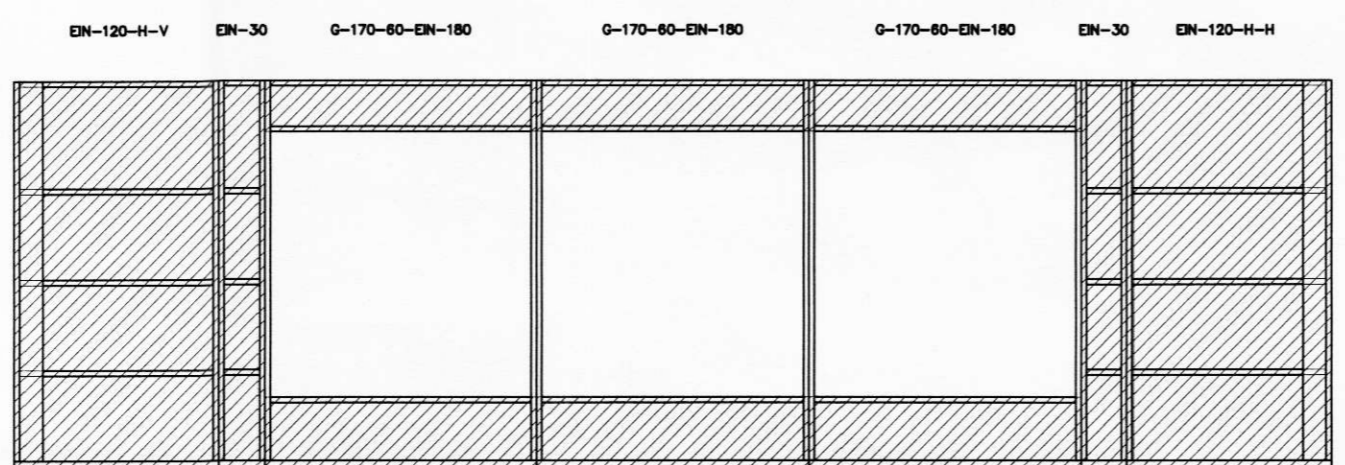

VEGGUR 6



VERKFRÆÐISTOFA ÁRÞORÐAR ehf
AUSTURVEGI 69 800 SELFOSSI
SÍMI 480 4900 FAX 480 4901
www.verkarborg.is verkarborg@verkarborg.is

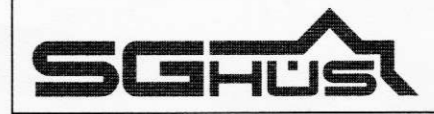

AUSTURVEGI 69 800 SELFOSSI
SÍMI 482 3850 FAX 482 3851
NETFANG: sghus@sghus.is
VEFFANG: www.sghus.is

HÚSAR 2

BURDARVIRKI:	MKV:		
ÁSYND VEGGJA	MKV: 1:50		
HANNAÐ:	T. ELLERT TÓMASSON	TEKNAÐ:	BALDVIN ÁRNASON
VERKNÚMÉR:	7145	SKRÁRNAFN:	7145-os.dwg
DAGSETNING:	09.07.2008	SAMÞYKKT:	<i>Róbert Guðni</i>
TEIKNING NÚMÉR:	213		