

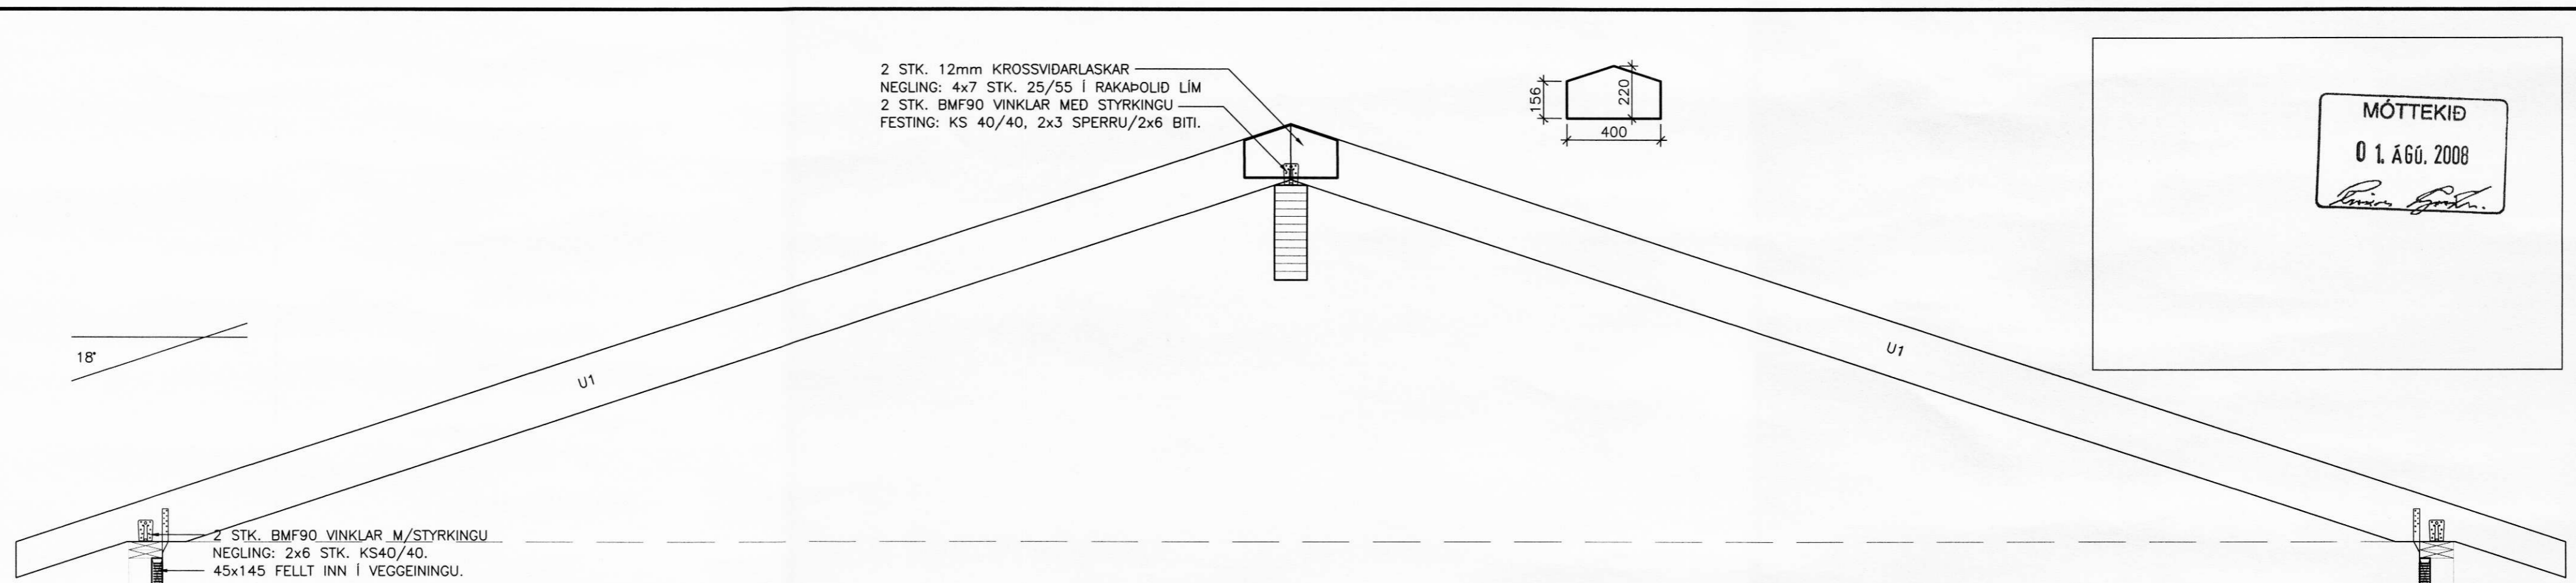


MÓTTEDIÐ
01. ÁGÚ. 2008
Rannveig Þórunn


2 STK. 12mm KROSSVIDARLASKAR
NEGLING: 4x7 STK. 25/55 Í RAKABOLID LÍM
2 STK. BMF90 VINKLAR MED STYRKINGU
FESTING: KS 40/40, 2x3 SPERRU/2x6 BITI.

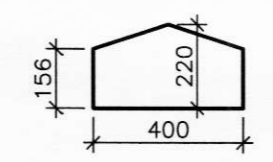

SNID D
MKV. 1:20

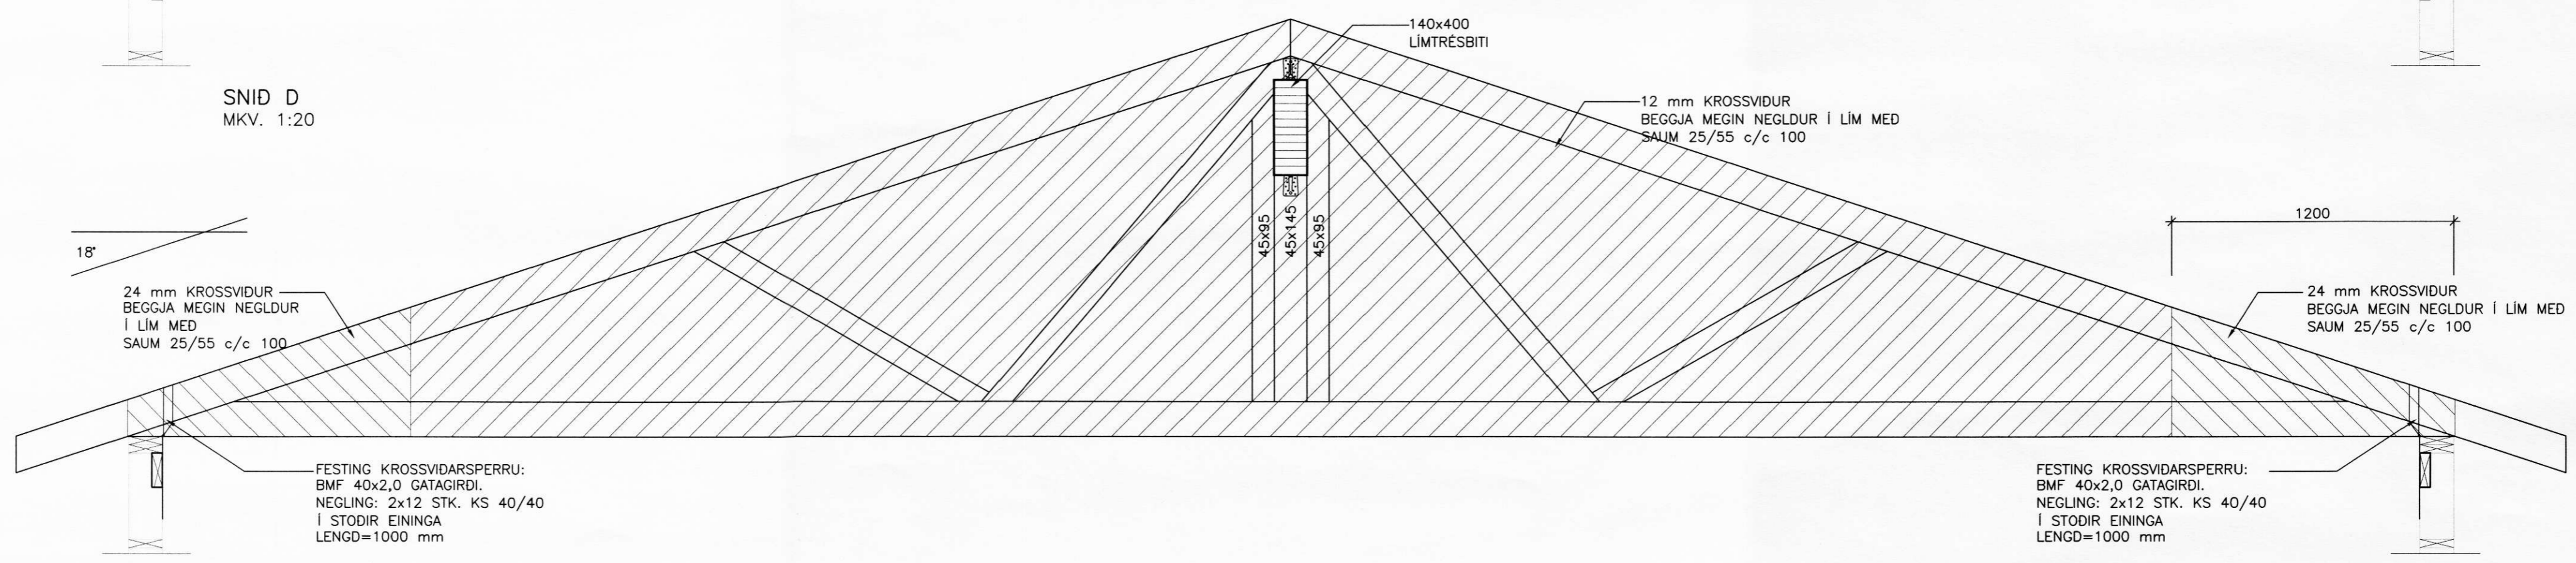

SP1 KROSSVIÐS KLÆDD
MKV. 1:20

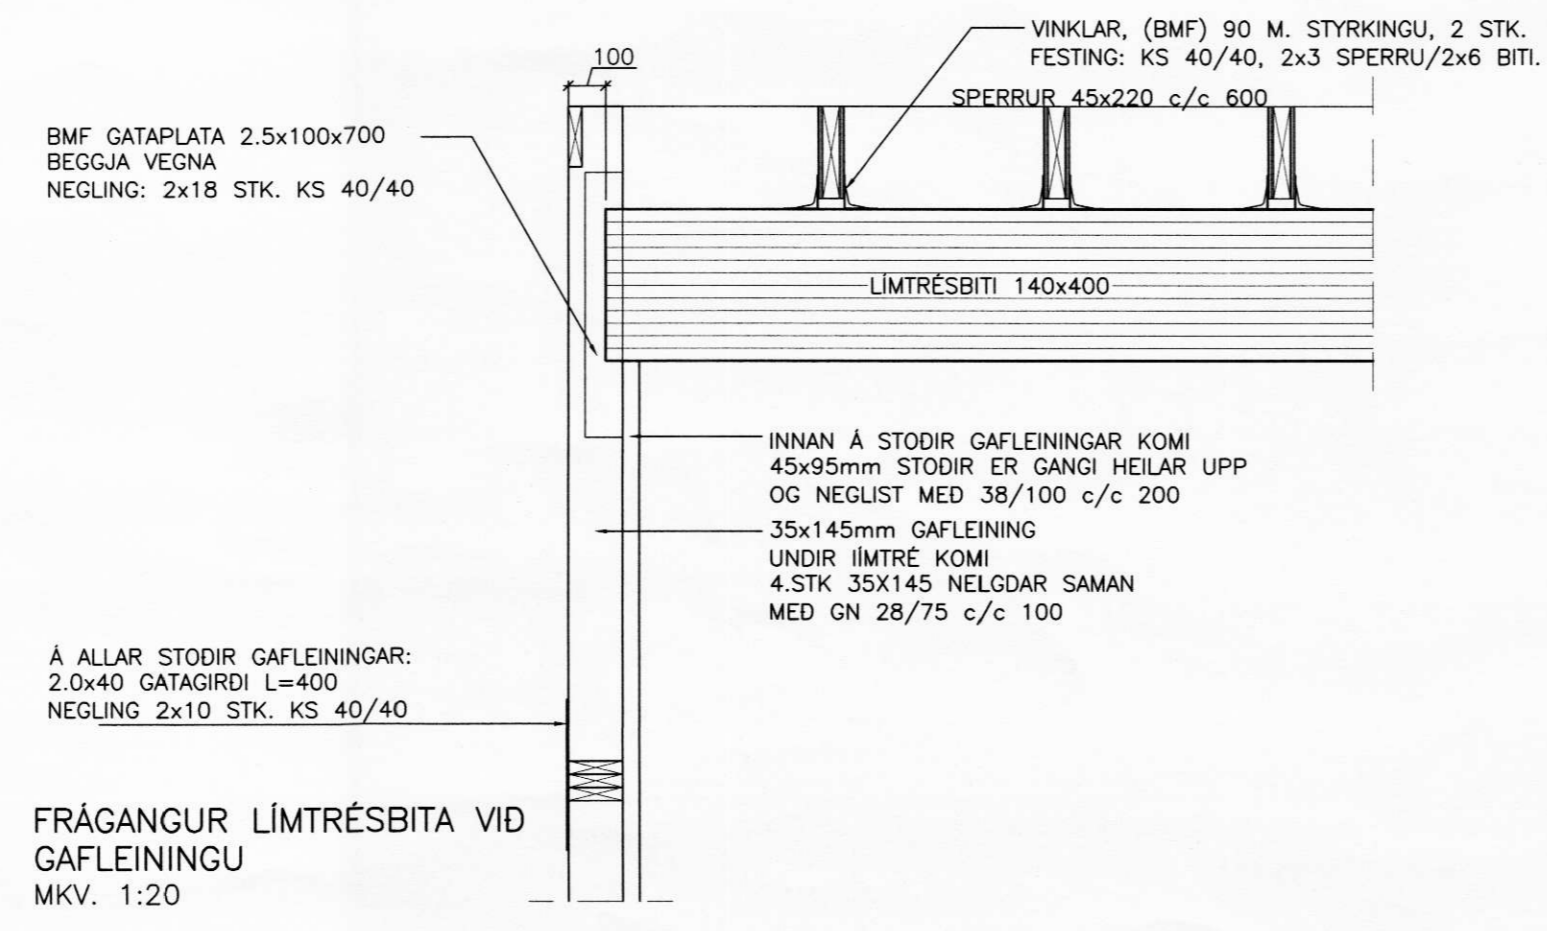

FRÁGANGUR LÍMTRÉSBITA VID
GAFLEININGU
MKV. 1:20

		VERKFRÆÐISTOFA ÁRBORGAR ehf AUSTURVEGI 69 800 SELFOSSÍ Sími 480 4900 FAX 480 4901 www.verkarborg.is verkarborg@verkarborg.is	
		AUSTURVEGI 69 800 SELFOSSÍ Sími 482 3850 FAX 482 3851 NETFANG sghus@sghus.is VEFANG www.sghus.is	
HÚSAR 2			
BURÐARVIRKI:	MKV:		
FRÁGANGUR LÍMTRÉSBITA	MKV: 1:20		
FESTINGAR/SNID	MKV: 1:20		
HANND: T. ELLERT TÓMASSON	TEKND: BALDVIN ÁRNASON		
VERKNÚMÉR: 7145	SKRARNAFN: 7145-sp.dwg		
DAGSETNING:	SAMÞYKKT:	TEKNING NÚMÉR:	
09.07.2008	<i>Rannveig Þórunn</i>	214	