



SÉÐ FRAMAN Á SKYGGNI
MKV. 1:20

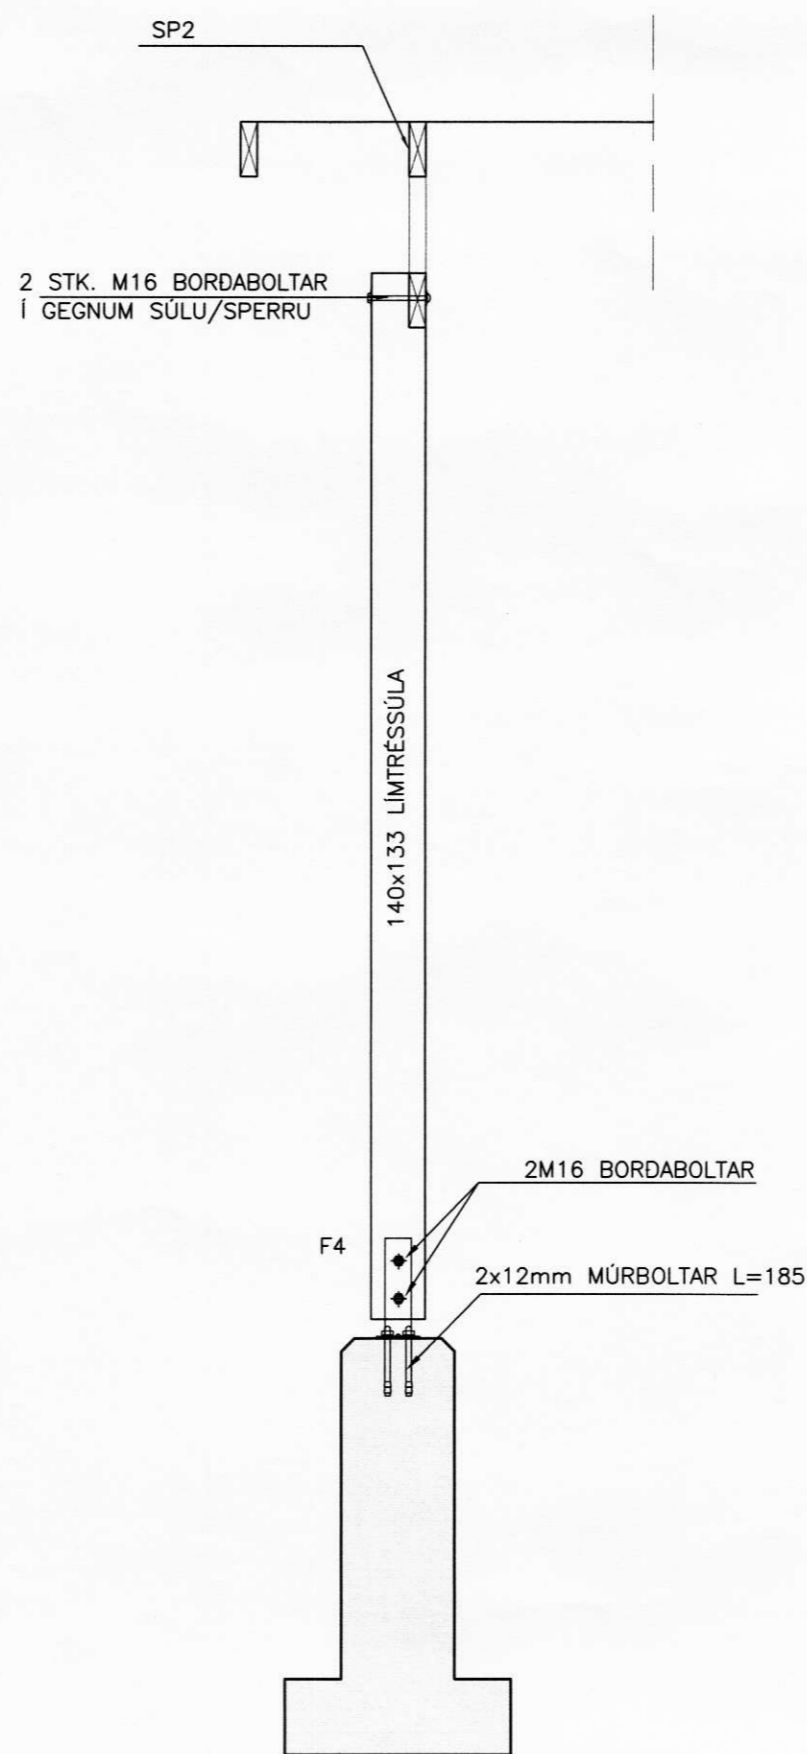


SNID Í SKYGGNI
MKV. 1:20

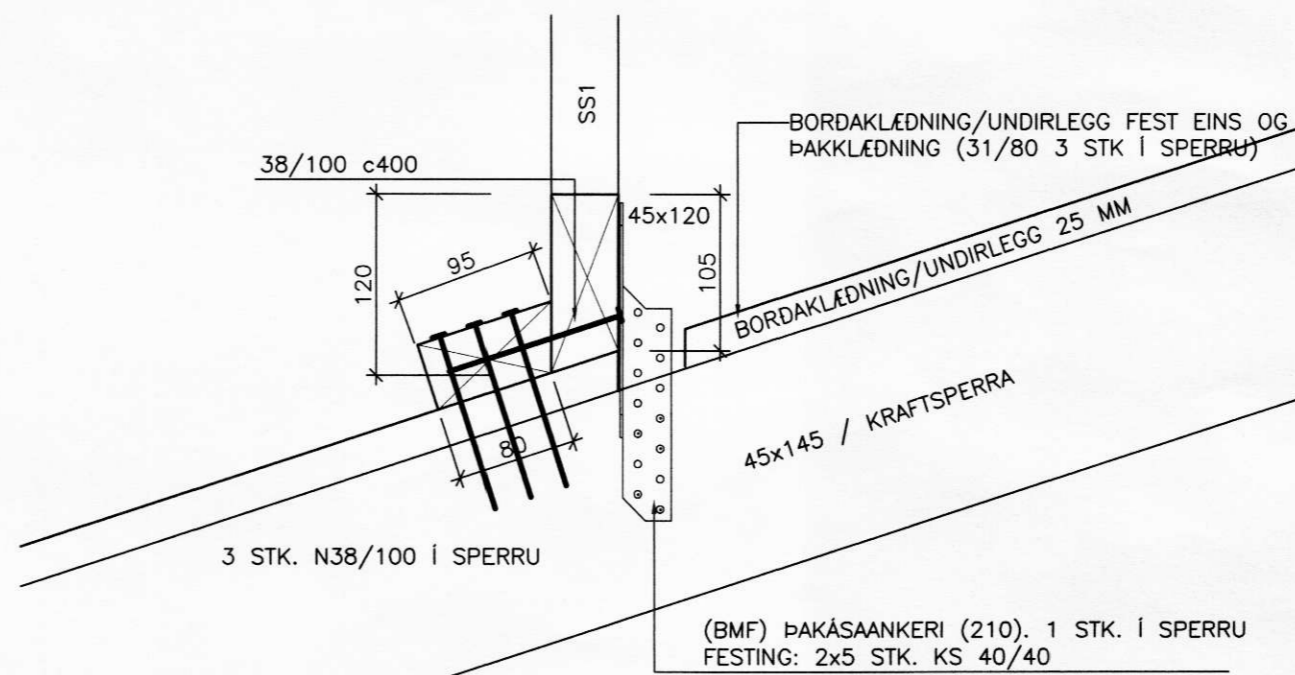

FESTING
Á SS1
MKV. 1:5

MÓTTEKIÐ
01. ÁGÚ. 2008
Rannveig Gröndal

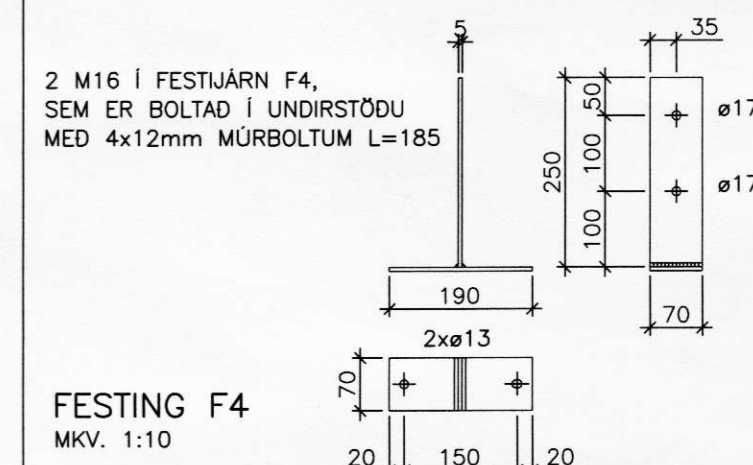

2 M16 Í FESTUARN F4,
SEM ER BOLTAD Í UNDIRSTÖÐU
MED 4x12mm MÚRBOLTUM L=185

FESTING F4
MKV. 1:10

VERKFRÆÐISTOFA ARBORGAR ehf
AUSTURVEGI 69 800 SELFOSSI
SÍMI 480 4900 FAX 480 4901
www.verkarborg.is verkarborg@verkarborg.is

SGHUS
AUSTURVEGI 69 800 SELFOSSI
SÍMI 482 3850 FAX 482 3851
NETFANG sghus@sghus.is
VEFFANG www.sghus.is

HÚSAR 2	
BURDARVIRKI:	MKV:
SKYGGNI	MKV. 1:20
FESTINGAR	MKV. 1:10/1:5
HANNAÐ: T. ELLERT TÓMASSON	TEIKNAD: BALDVIN ÁRNASON
VERKNÚMÉR: 7145	SKRÁRNAMN: 7145-sp.dwg
DAGSETNING: 09.07.2008	TEIKNING NÚMÉR: 215