
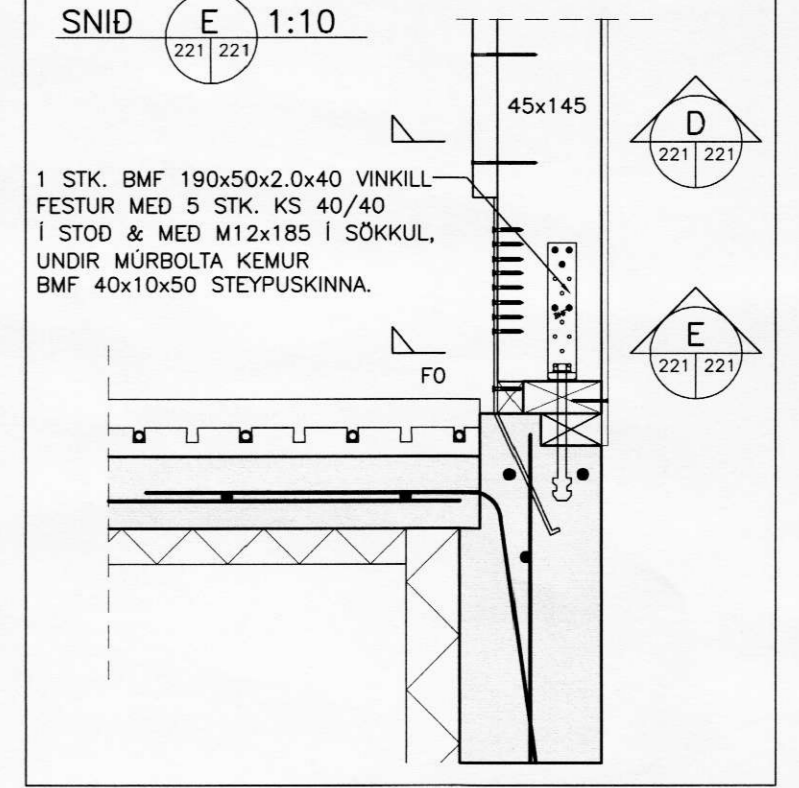
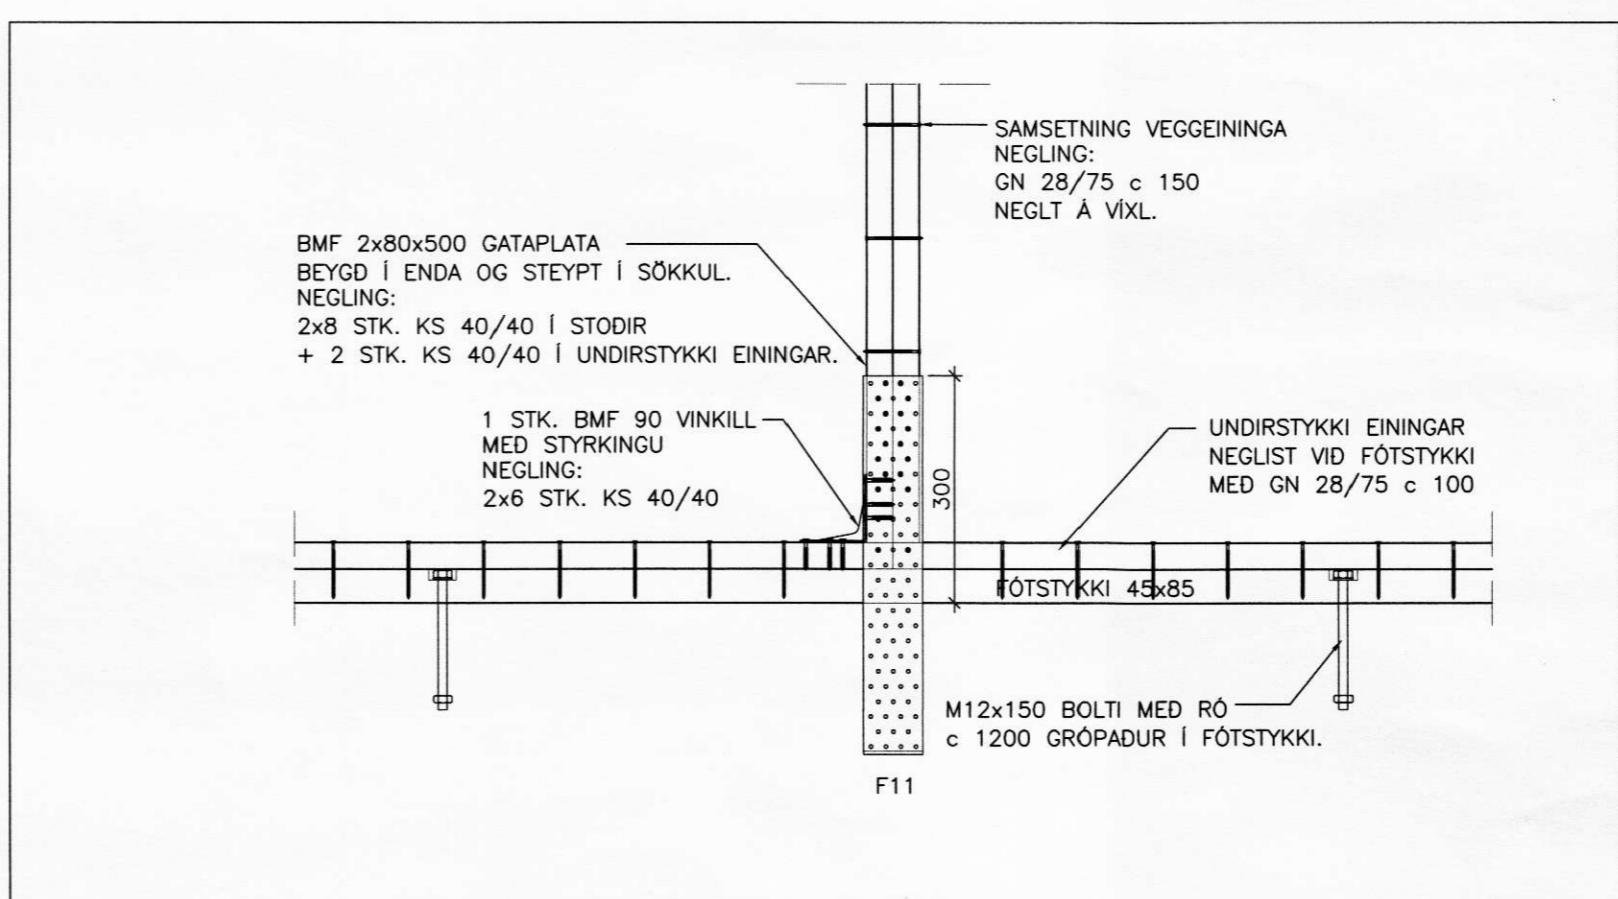
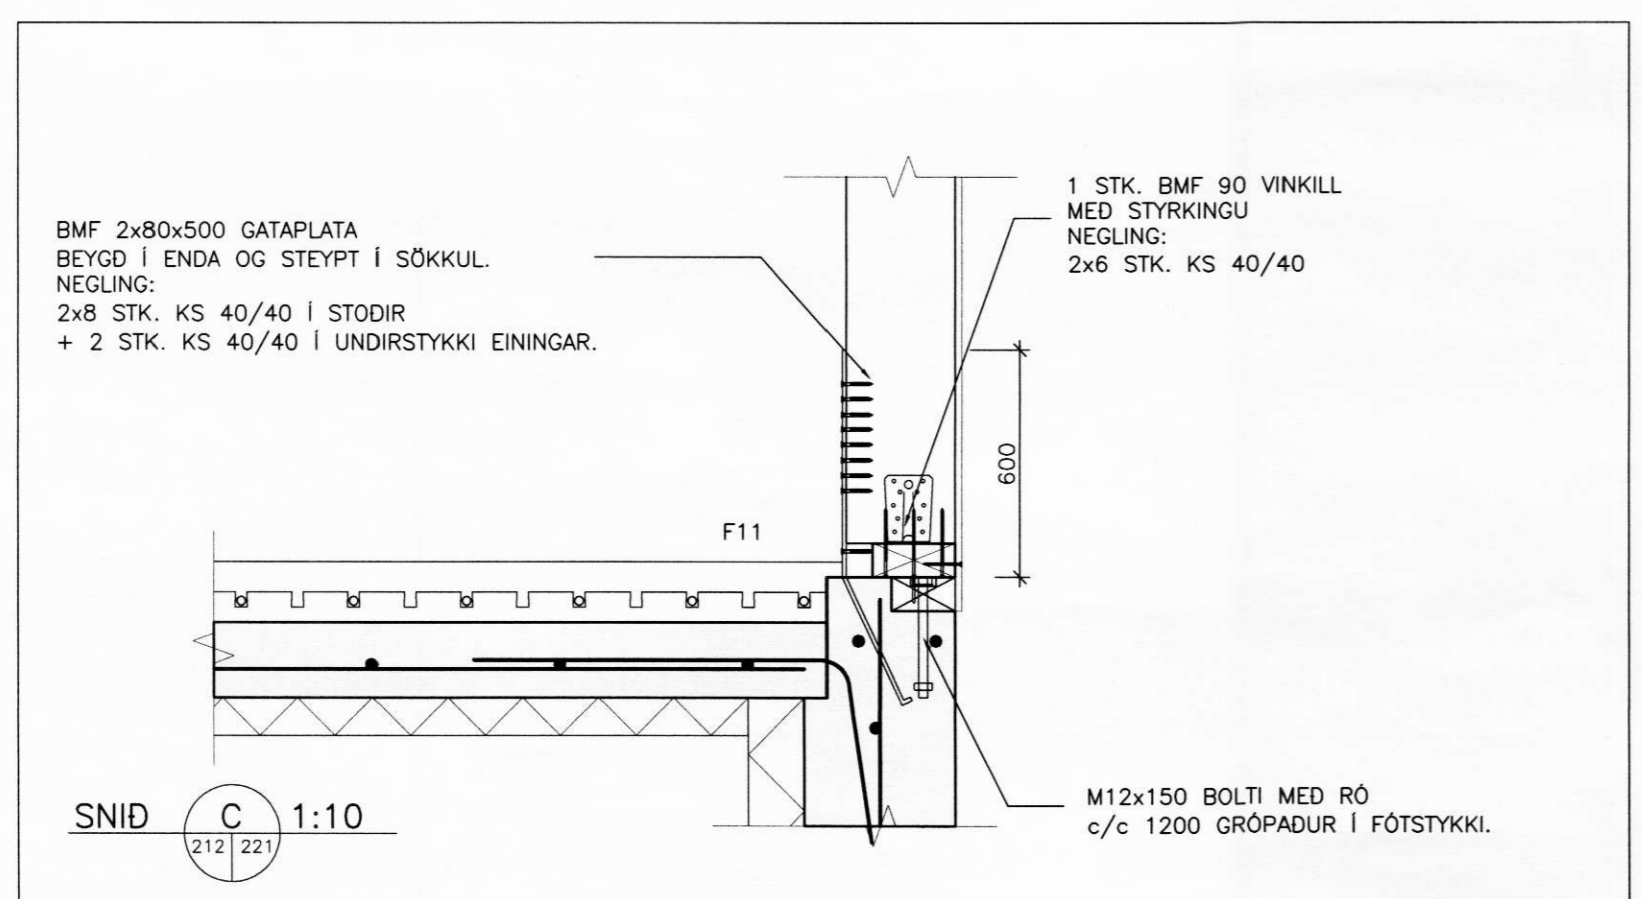
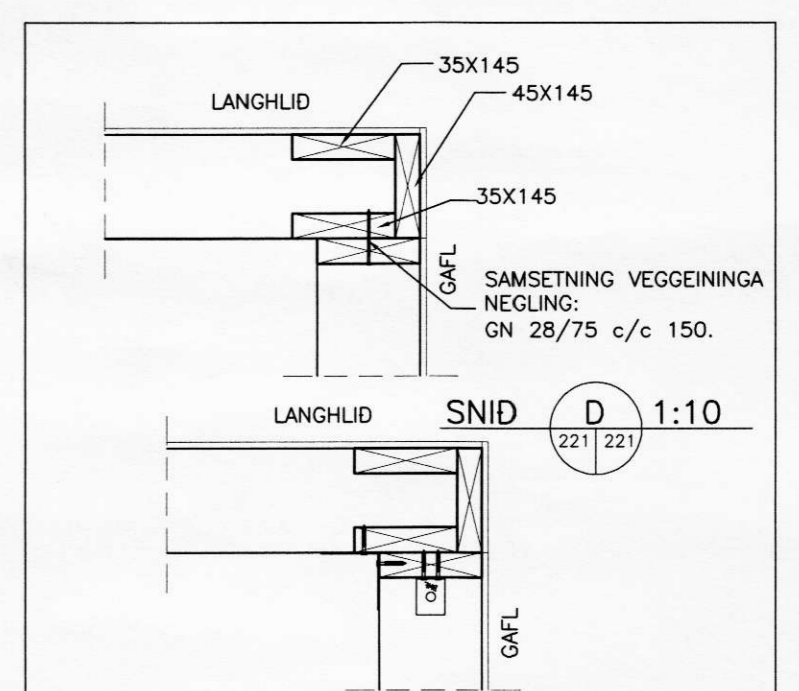
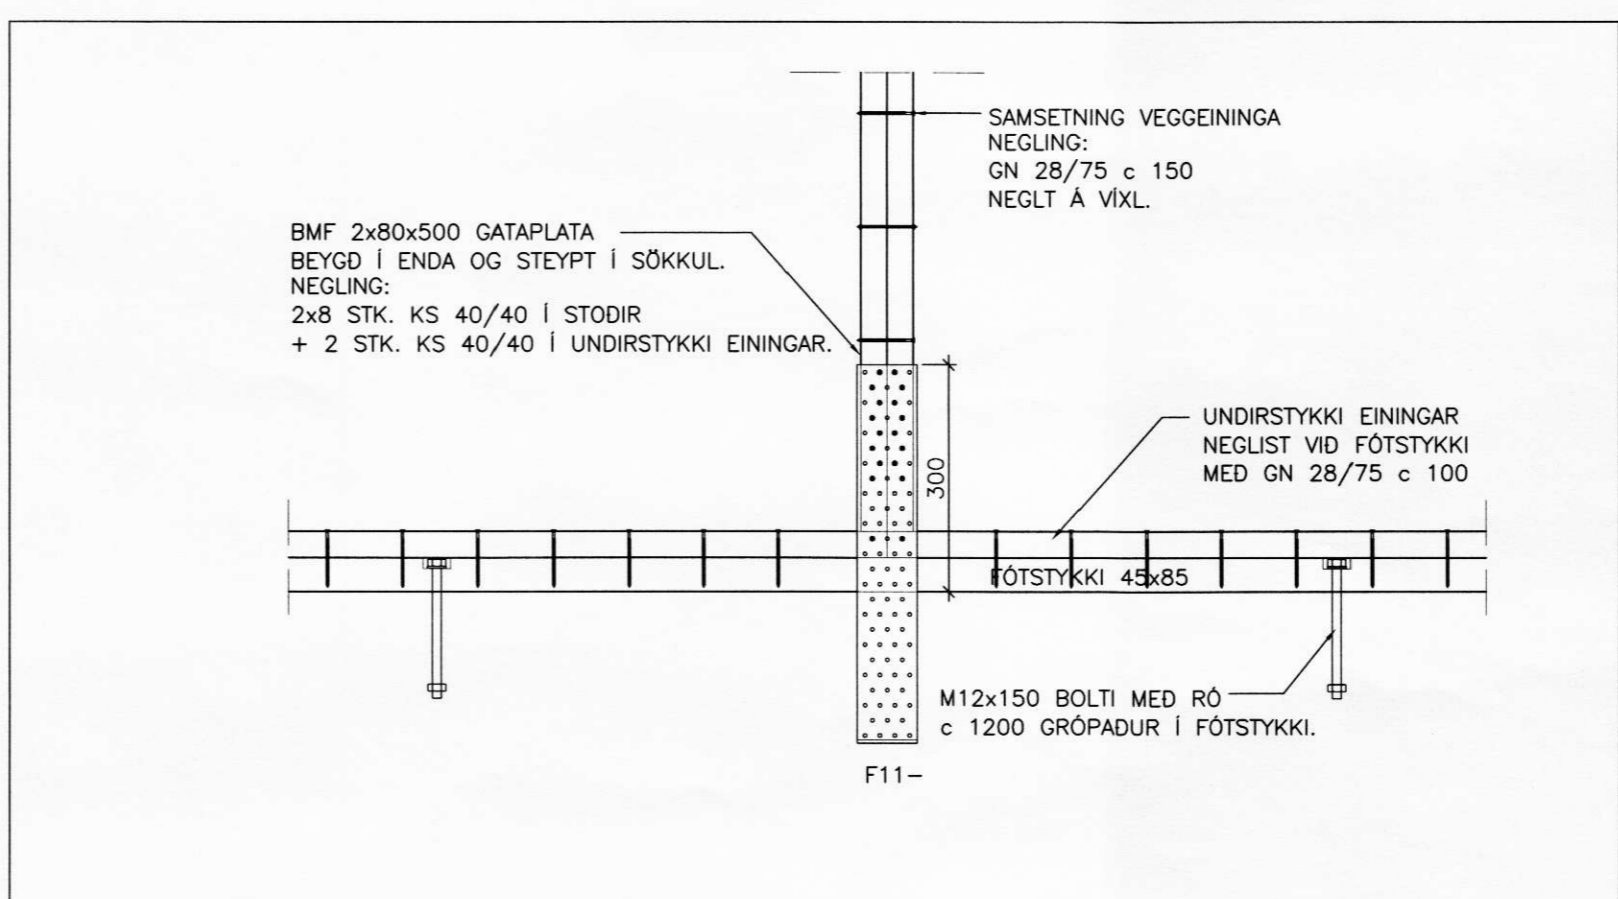


MÖTTEKIÐ
01. AGÚ. 2008
Rannveig Þorvaldsdóttir

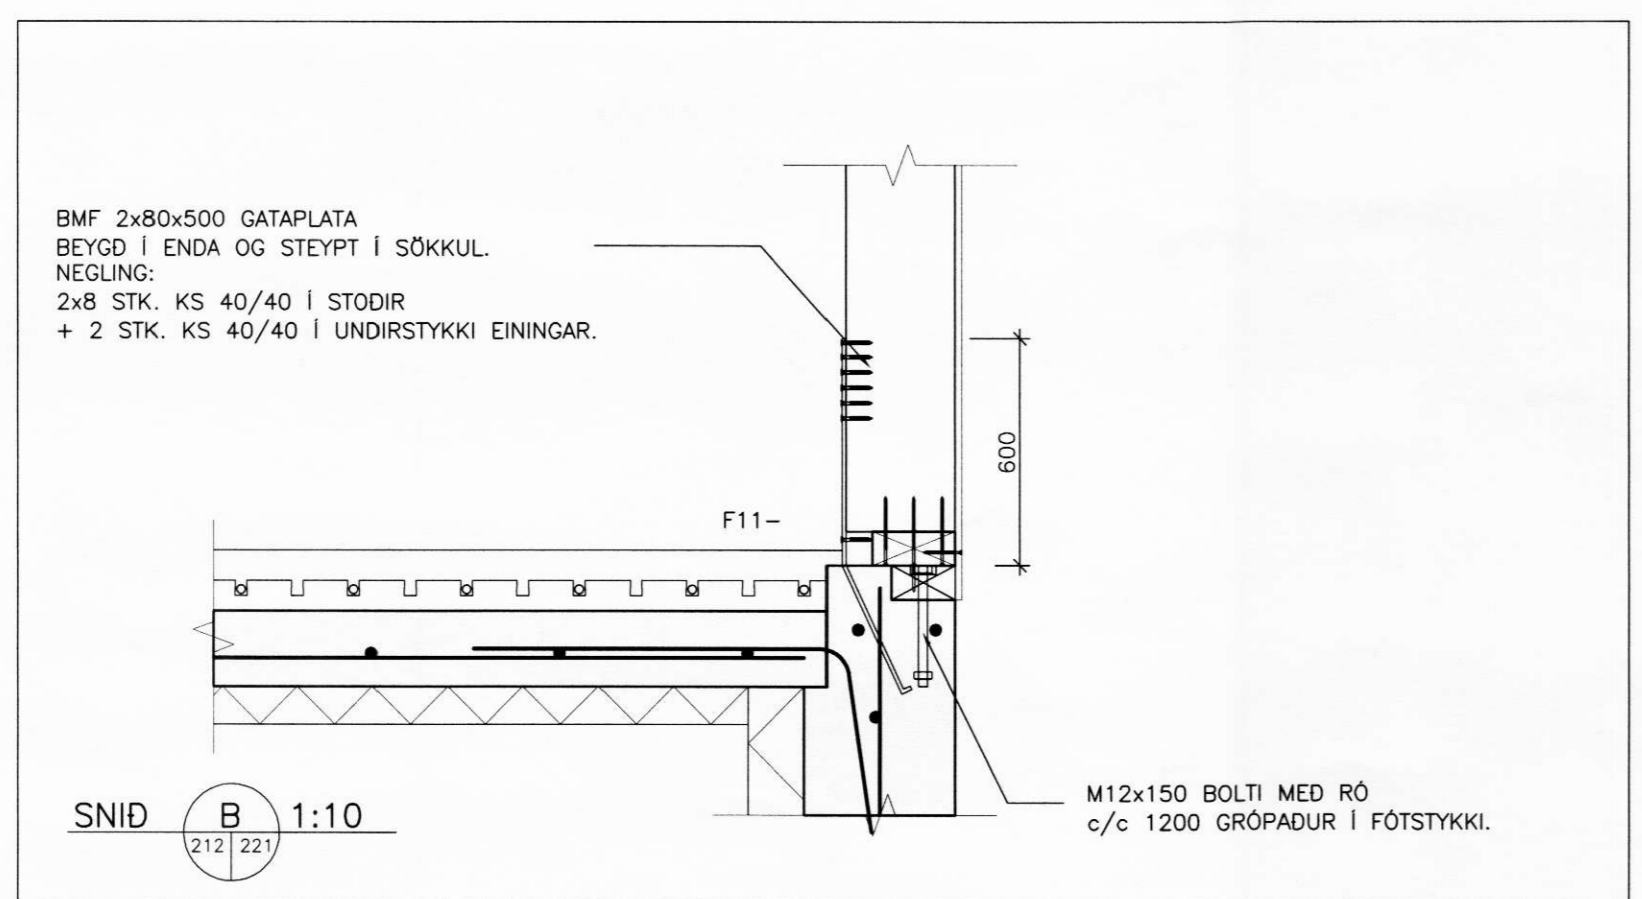

VERKFRÆÐISTOFA ÁRBORGAR ehf
AUSTURVEGI 69 800 SELFOSSI
SÍMI 480 4900 FAX 480 4901
www.verkarborg.is verkarborg@verkarborg.is

SGHUSI
AUSTURVEGI 69 800 SELFOSSI
SÍMI 482 3850 FAX 482 3851
NETFANG sghus@sghus.is
VEFFANG www.sghus.is

HÚSAR 2

BURDARVIRKI:	MKV:
FESTINGAR	MKV: 1:10
MKV:	
HANNAÐ: T. ELLERT TÓMASSON	TEKNAÐ: BALDVIN ÁRNASON
VERKUNUMÉR: 7145	SKRÁRNÚMÉR: 7145-sp.dwg
DAGSETNING:	TEKNING NÚMÉR:
09.07.2008	221

201170-3979