



RÚMMYND SKÁSTÍFA
MKV. EKKI Í KVARDA

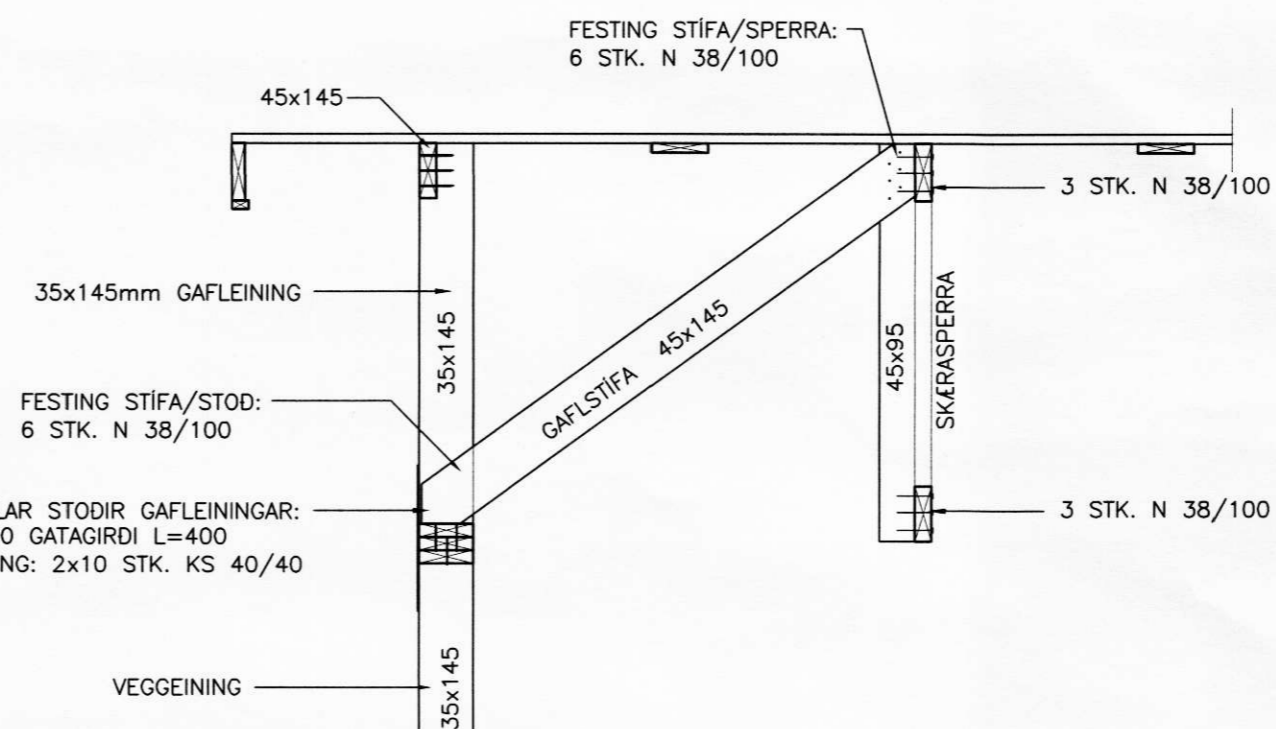


FRÁGANGUR Á GAFLSTÍFUM
MKV.1:20


MÓTTEKIÐ
0 1. ÁGÚ. 2008
Rannveig Gunnarsdóttir

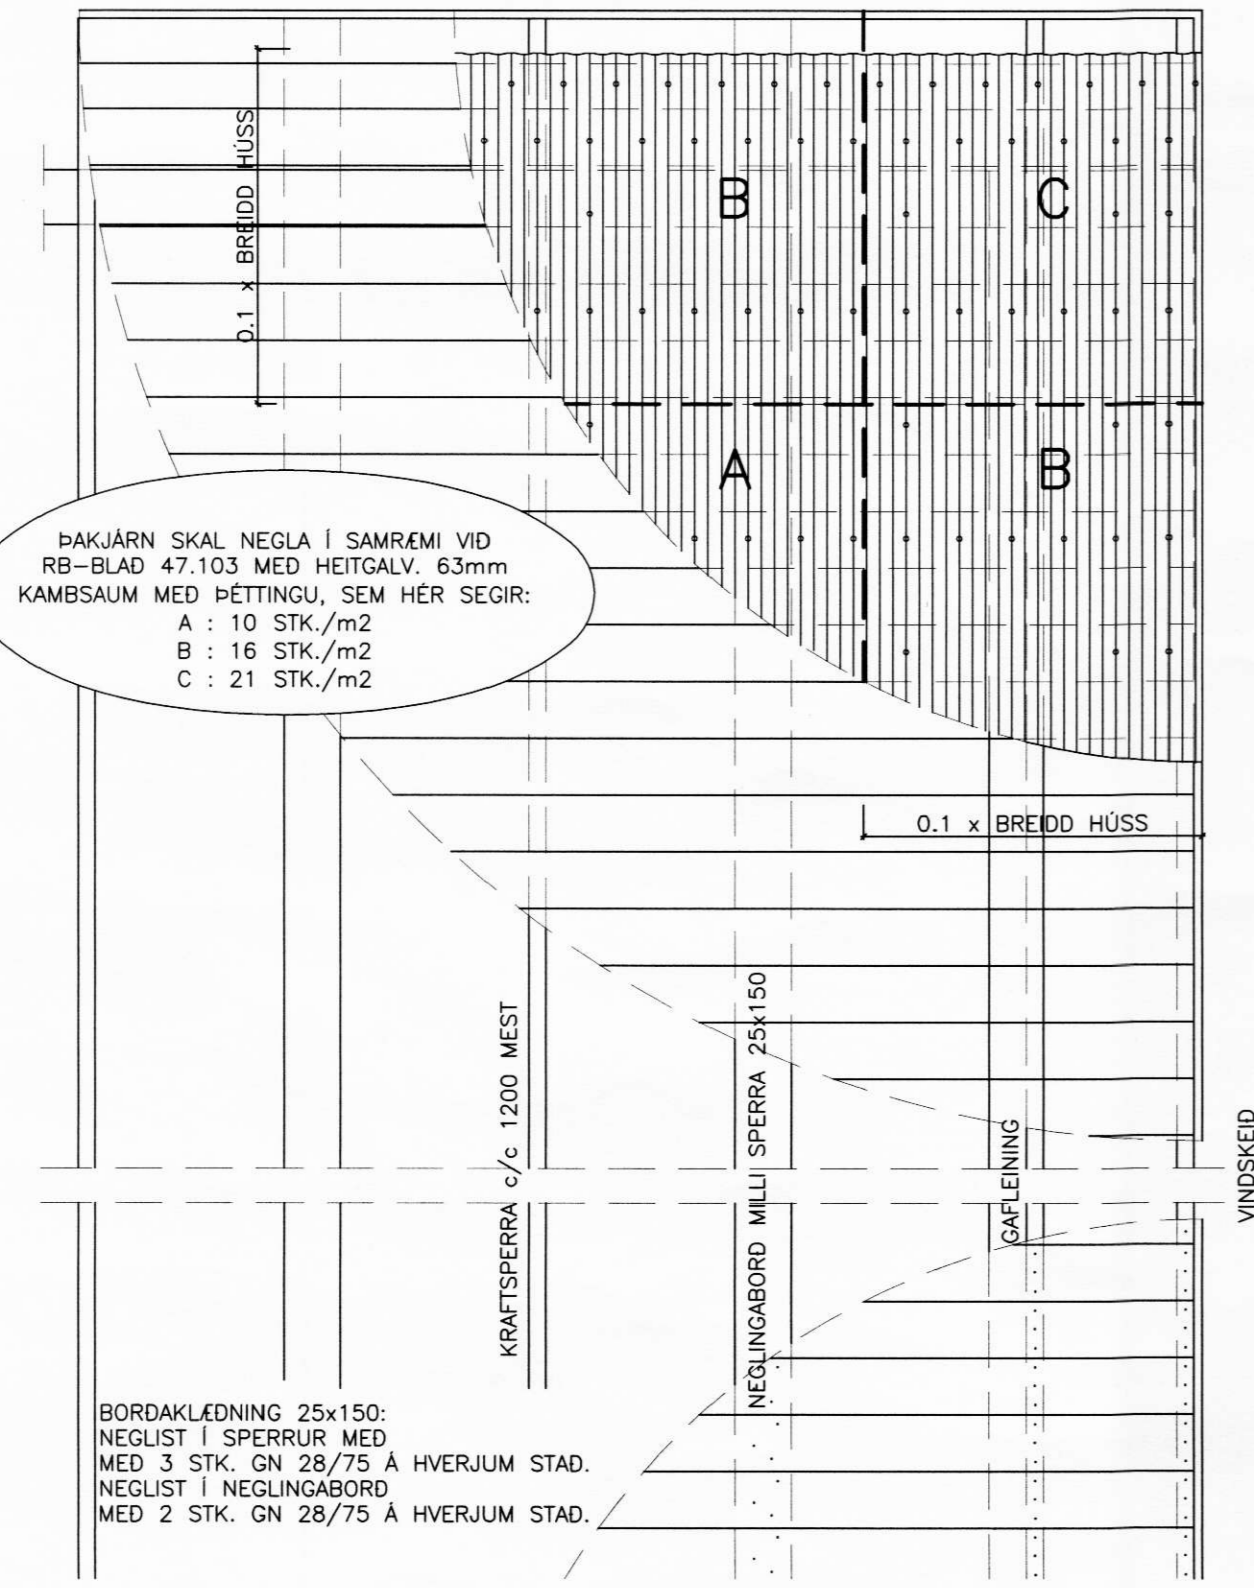

FRÁGANGUR Á BORDAKLÉÐNINGU OG ÞAKJÁRNI
MKV.1:20

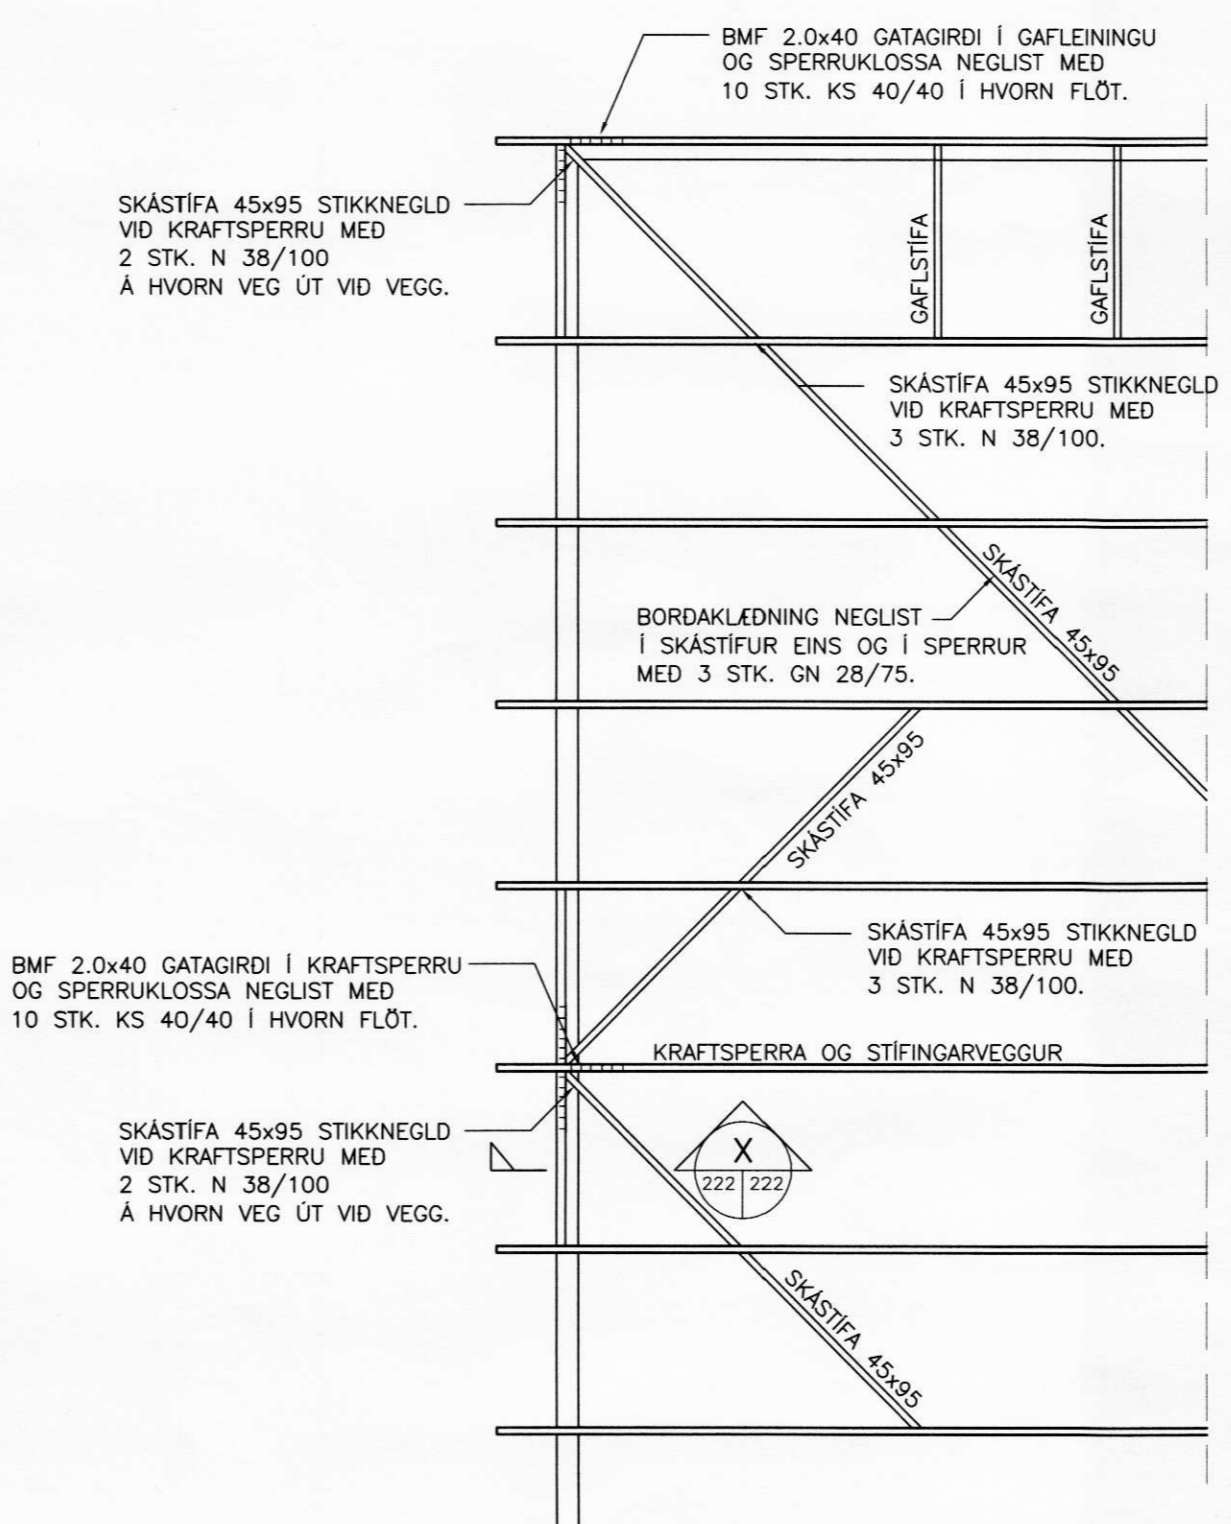

FRÁGANGUR Á SKÁSTÍFUM
MKV.1:20

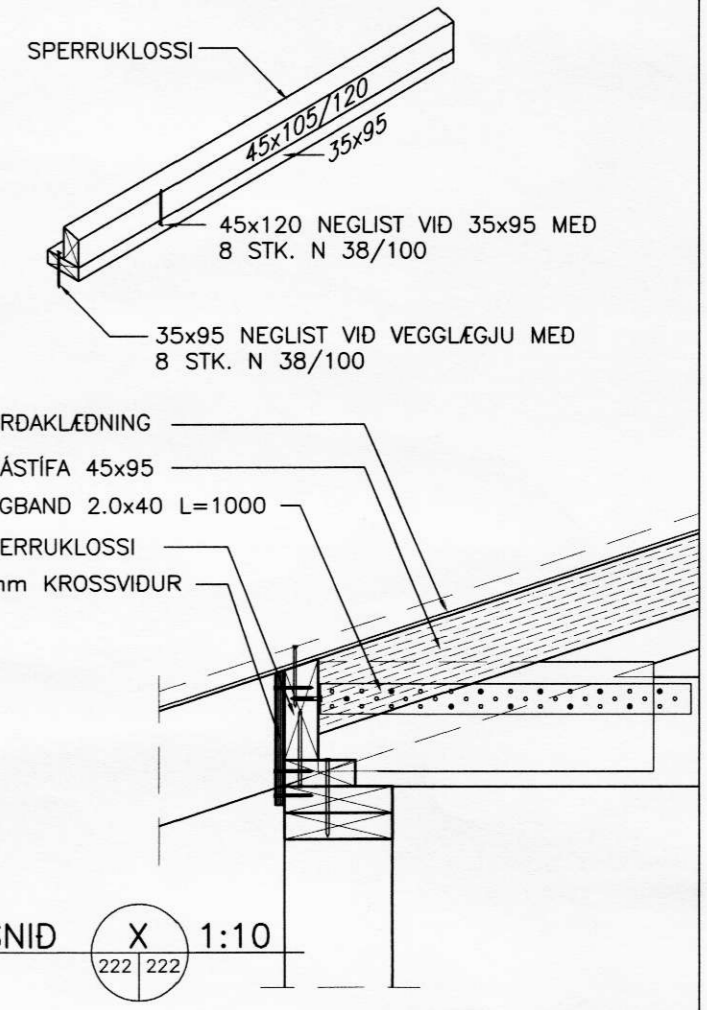

SGHUS

VERKFRÆÐISTOFA ÁRBORGAR ehf
AUSTURVEGI 69 800 SELFOSSI
SÍMI 480 4900 FAX 480 4901
www.verkarborg.is verkarborg@verkarborg.is

AUSTURVEGI 69 800 SELFOSSI
SÍMI 482 3850 FAX 482 3851
NETFANG sghus@sghus.is
VEFFANG www.sghus.is

HÚSAR 2

BURDARVIRKI: SKÁSTÍFUR	MKV: 1:50
GAFLSTÍFUR, SNÍÐ	MKV: 1:20/1:10
NEGLING BORDAKL. OG ÞAKJÁRNS	MKV: 1:20
HANNAÐ: T.ELLERT TÓMASSON	TEKNAÐ: BALDVIN ÁRNASON
VERKNUMÉR: 7145	SKRÁRNUMÉR: 7145-sp.dwg
DAGSETNING: 09.07.2008	TEKNING NÚMÉR: 222

201170-3979