



SAMPYKKT  
1 0. SEP. 2008  
af bygg.nefnd Rangárþings bs.

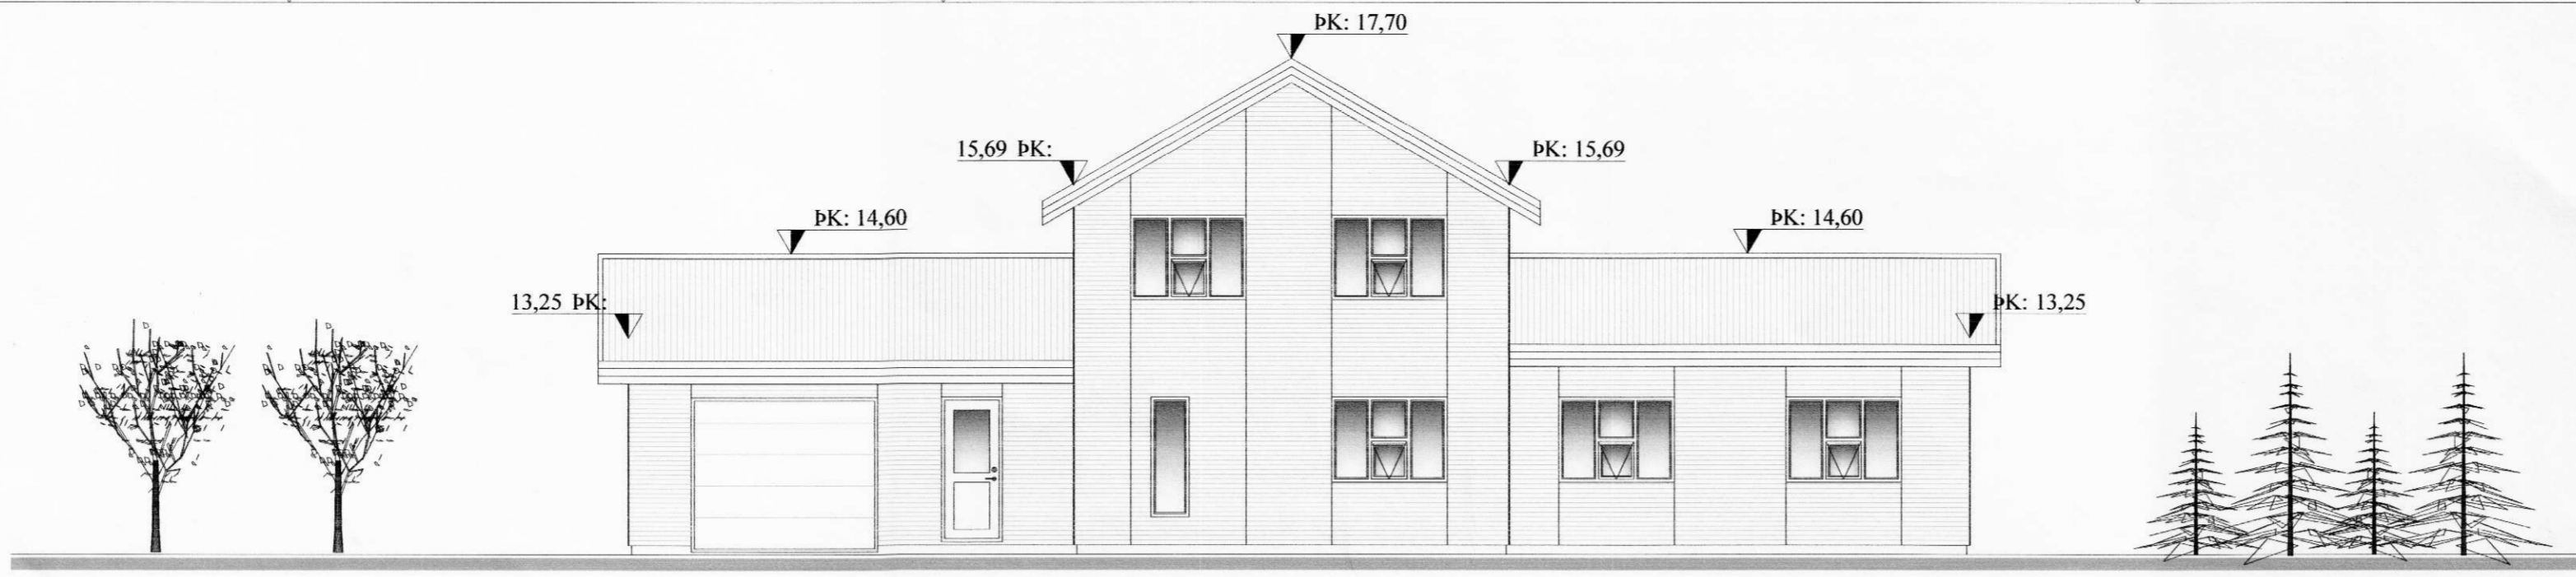


NORÐ-VESTUR

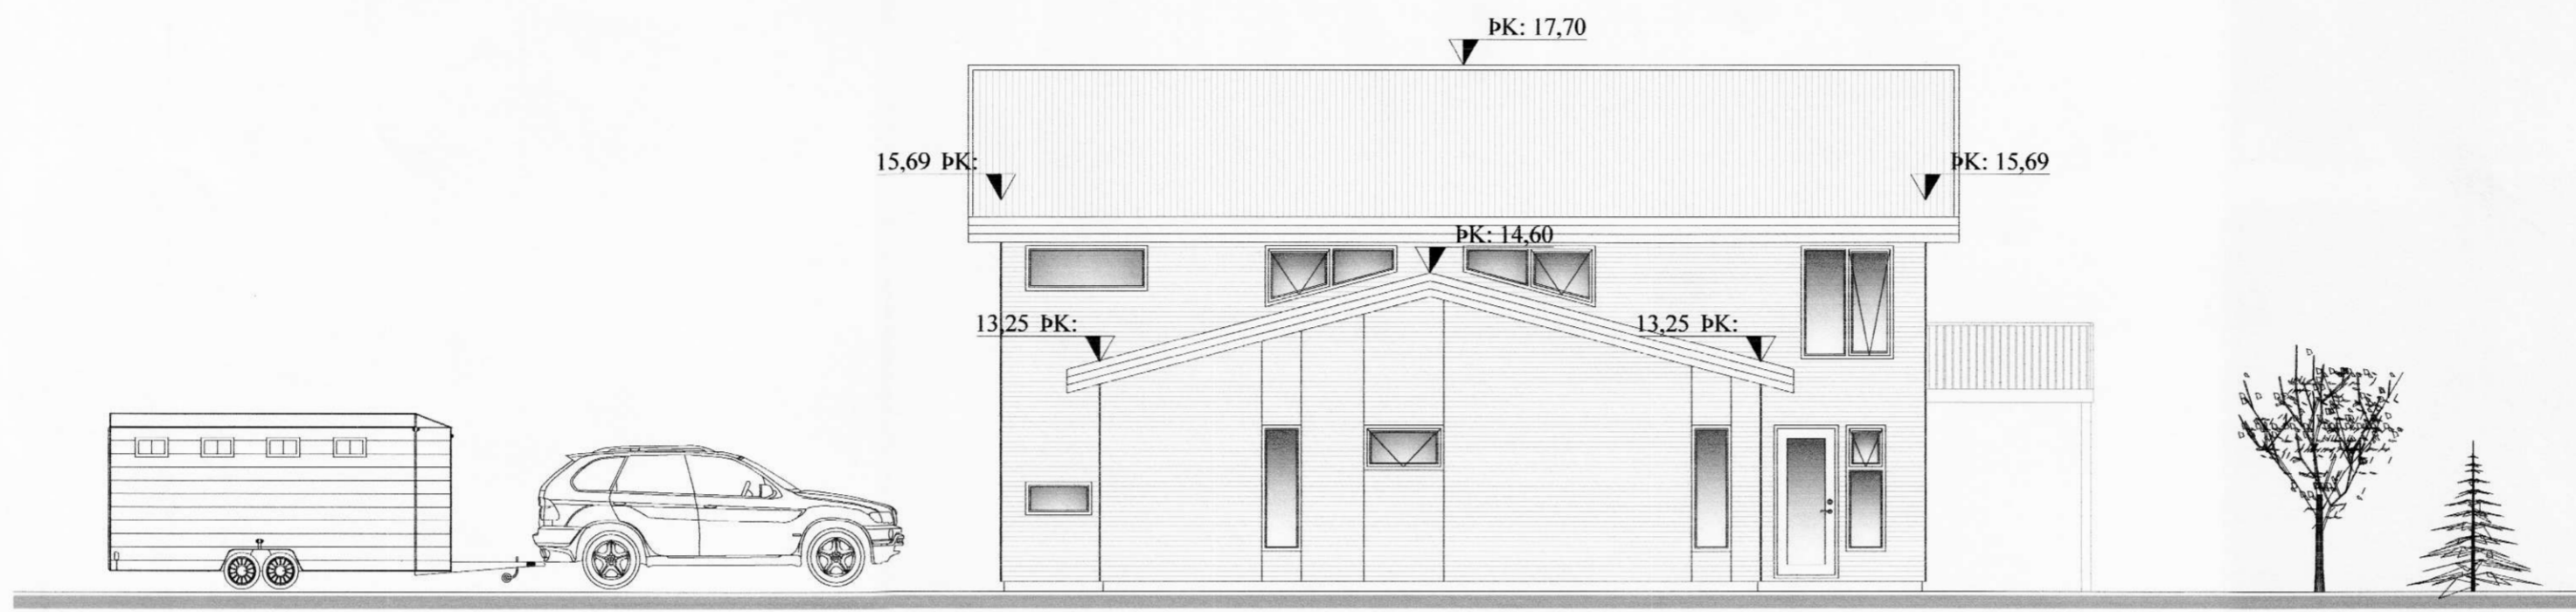

SUÐ-VESTUR



SUÐ-AUSTUR

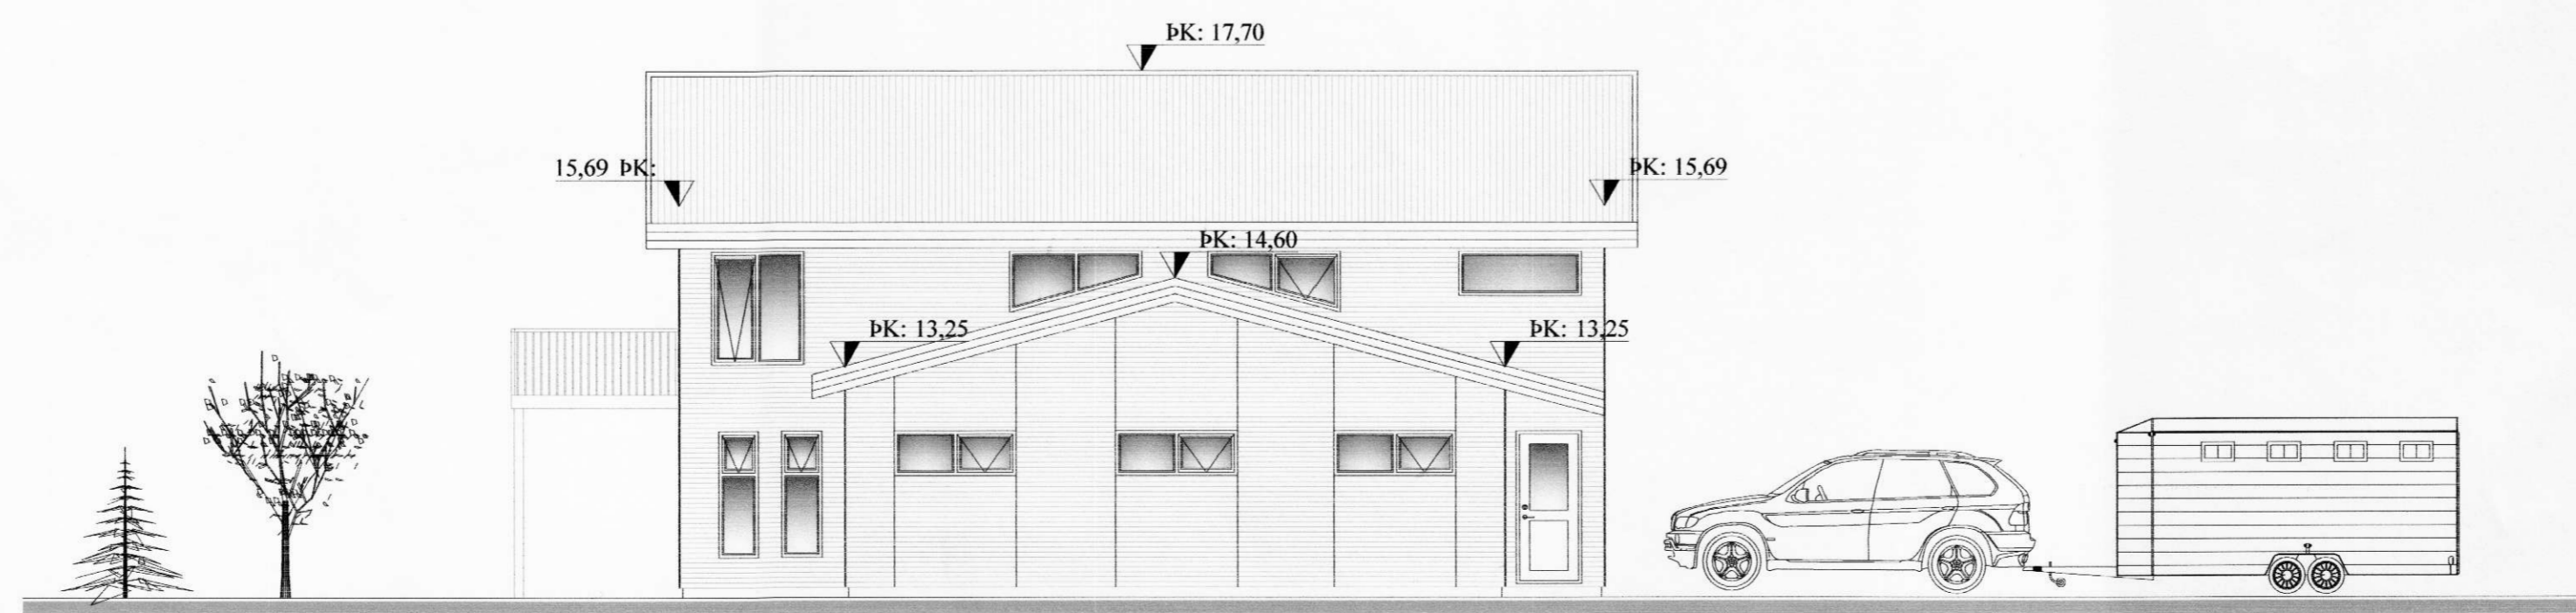

NORÐ-AUSTUR

A			
Br:	Hverju breytt:	Dags.	Kvittun:
Krókur 2 - Mikligarður Ásahreppi			Teikn nr: 100
Aðalteikningar Útlit			Frumstærð: A2
Dags:	20.08.08	Mk:	1:100
Hann:	GPS	V.nr07	139
Samþ:	<i>[Signature]</i>	Teikn:	BL
<b>TGS</b> TEIKNISTOFA GUÐJÓNS P. SIGFÚSSONAR AUSTURVEGI 42, 2.HÆÐ, 800 SELFOSSI S: 482 2805, F: 482 3818 NETFANG: TGS@TGS.IS			