
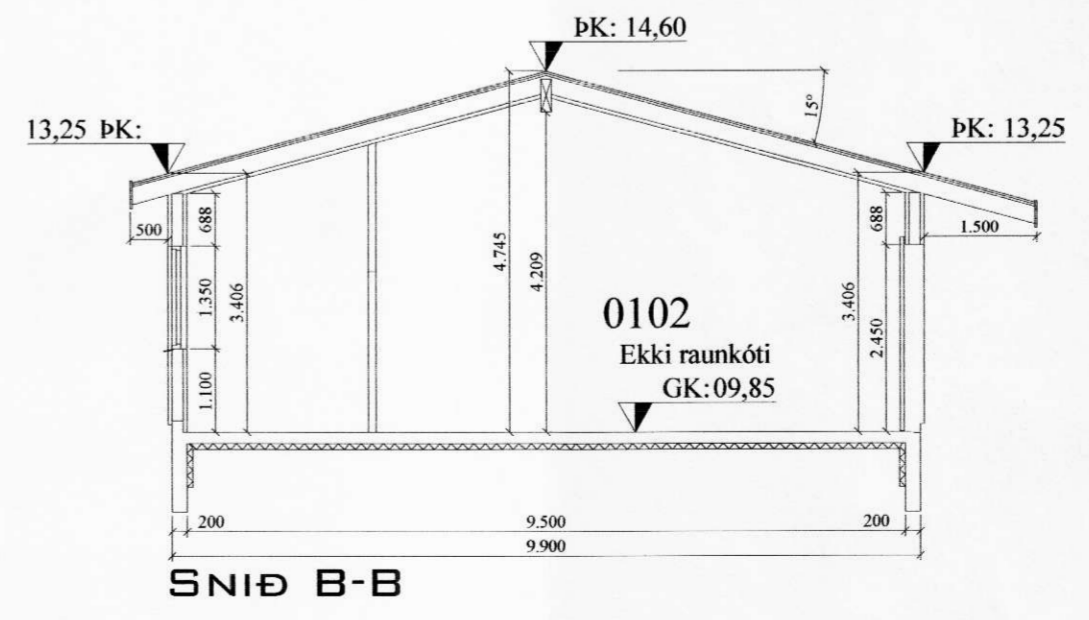
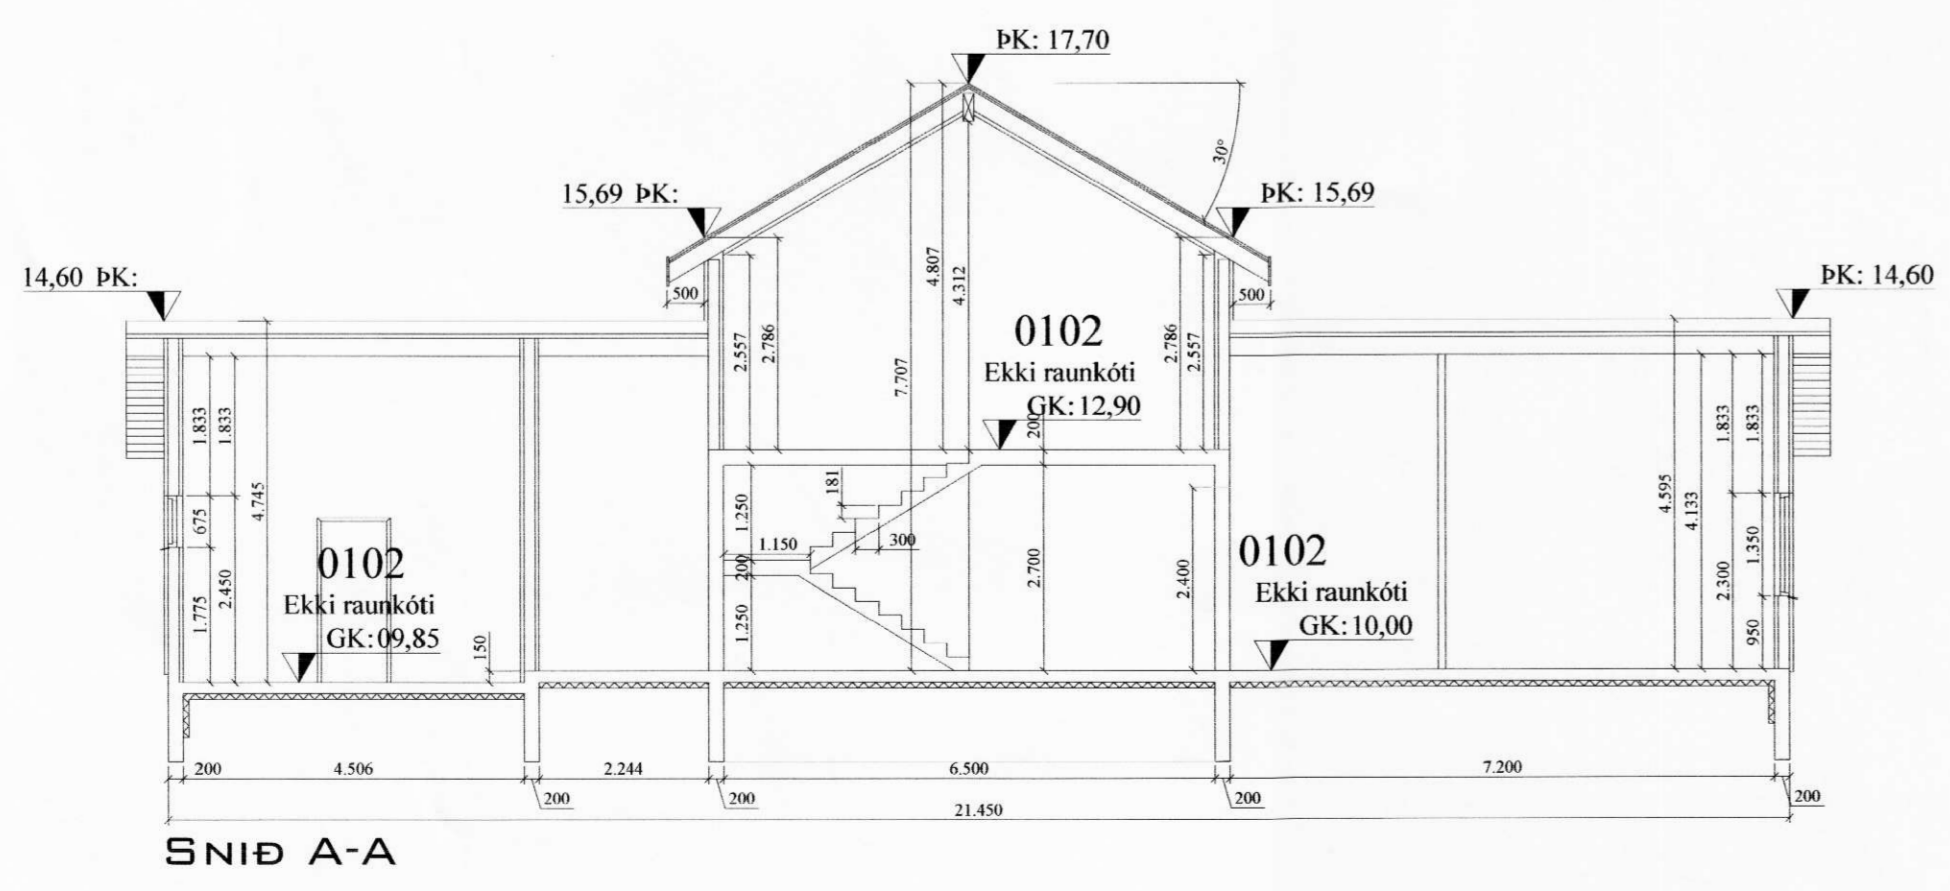


SAMÞYKKT
1 0. SEP. 2008
af bygginefnd Rangárbings bs.

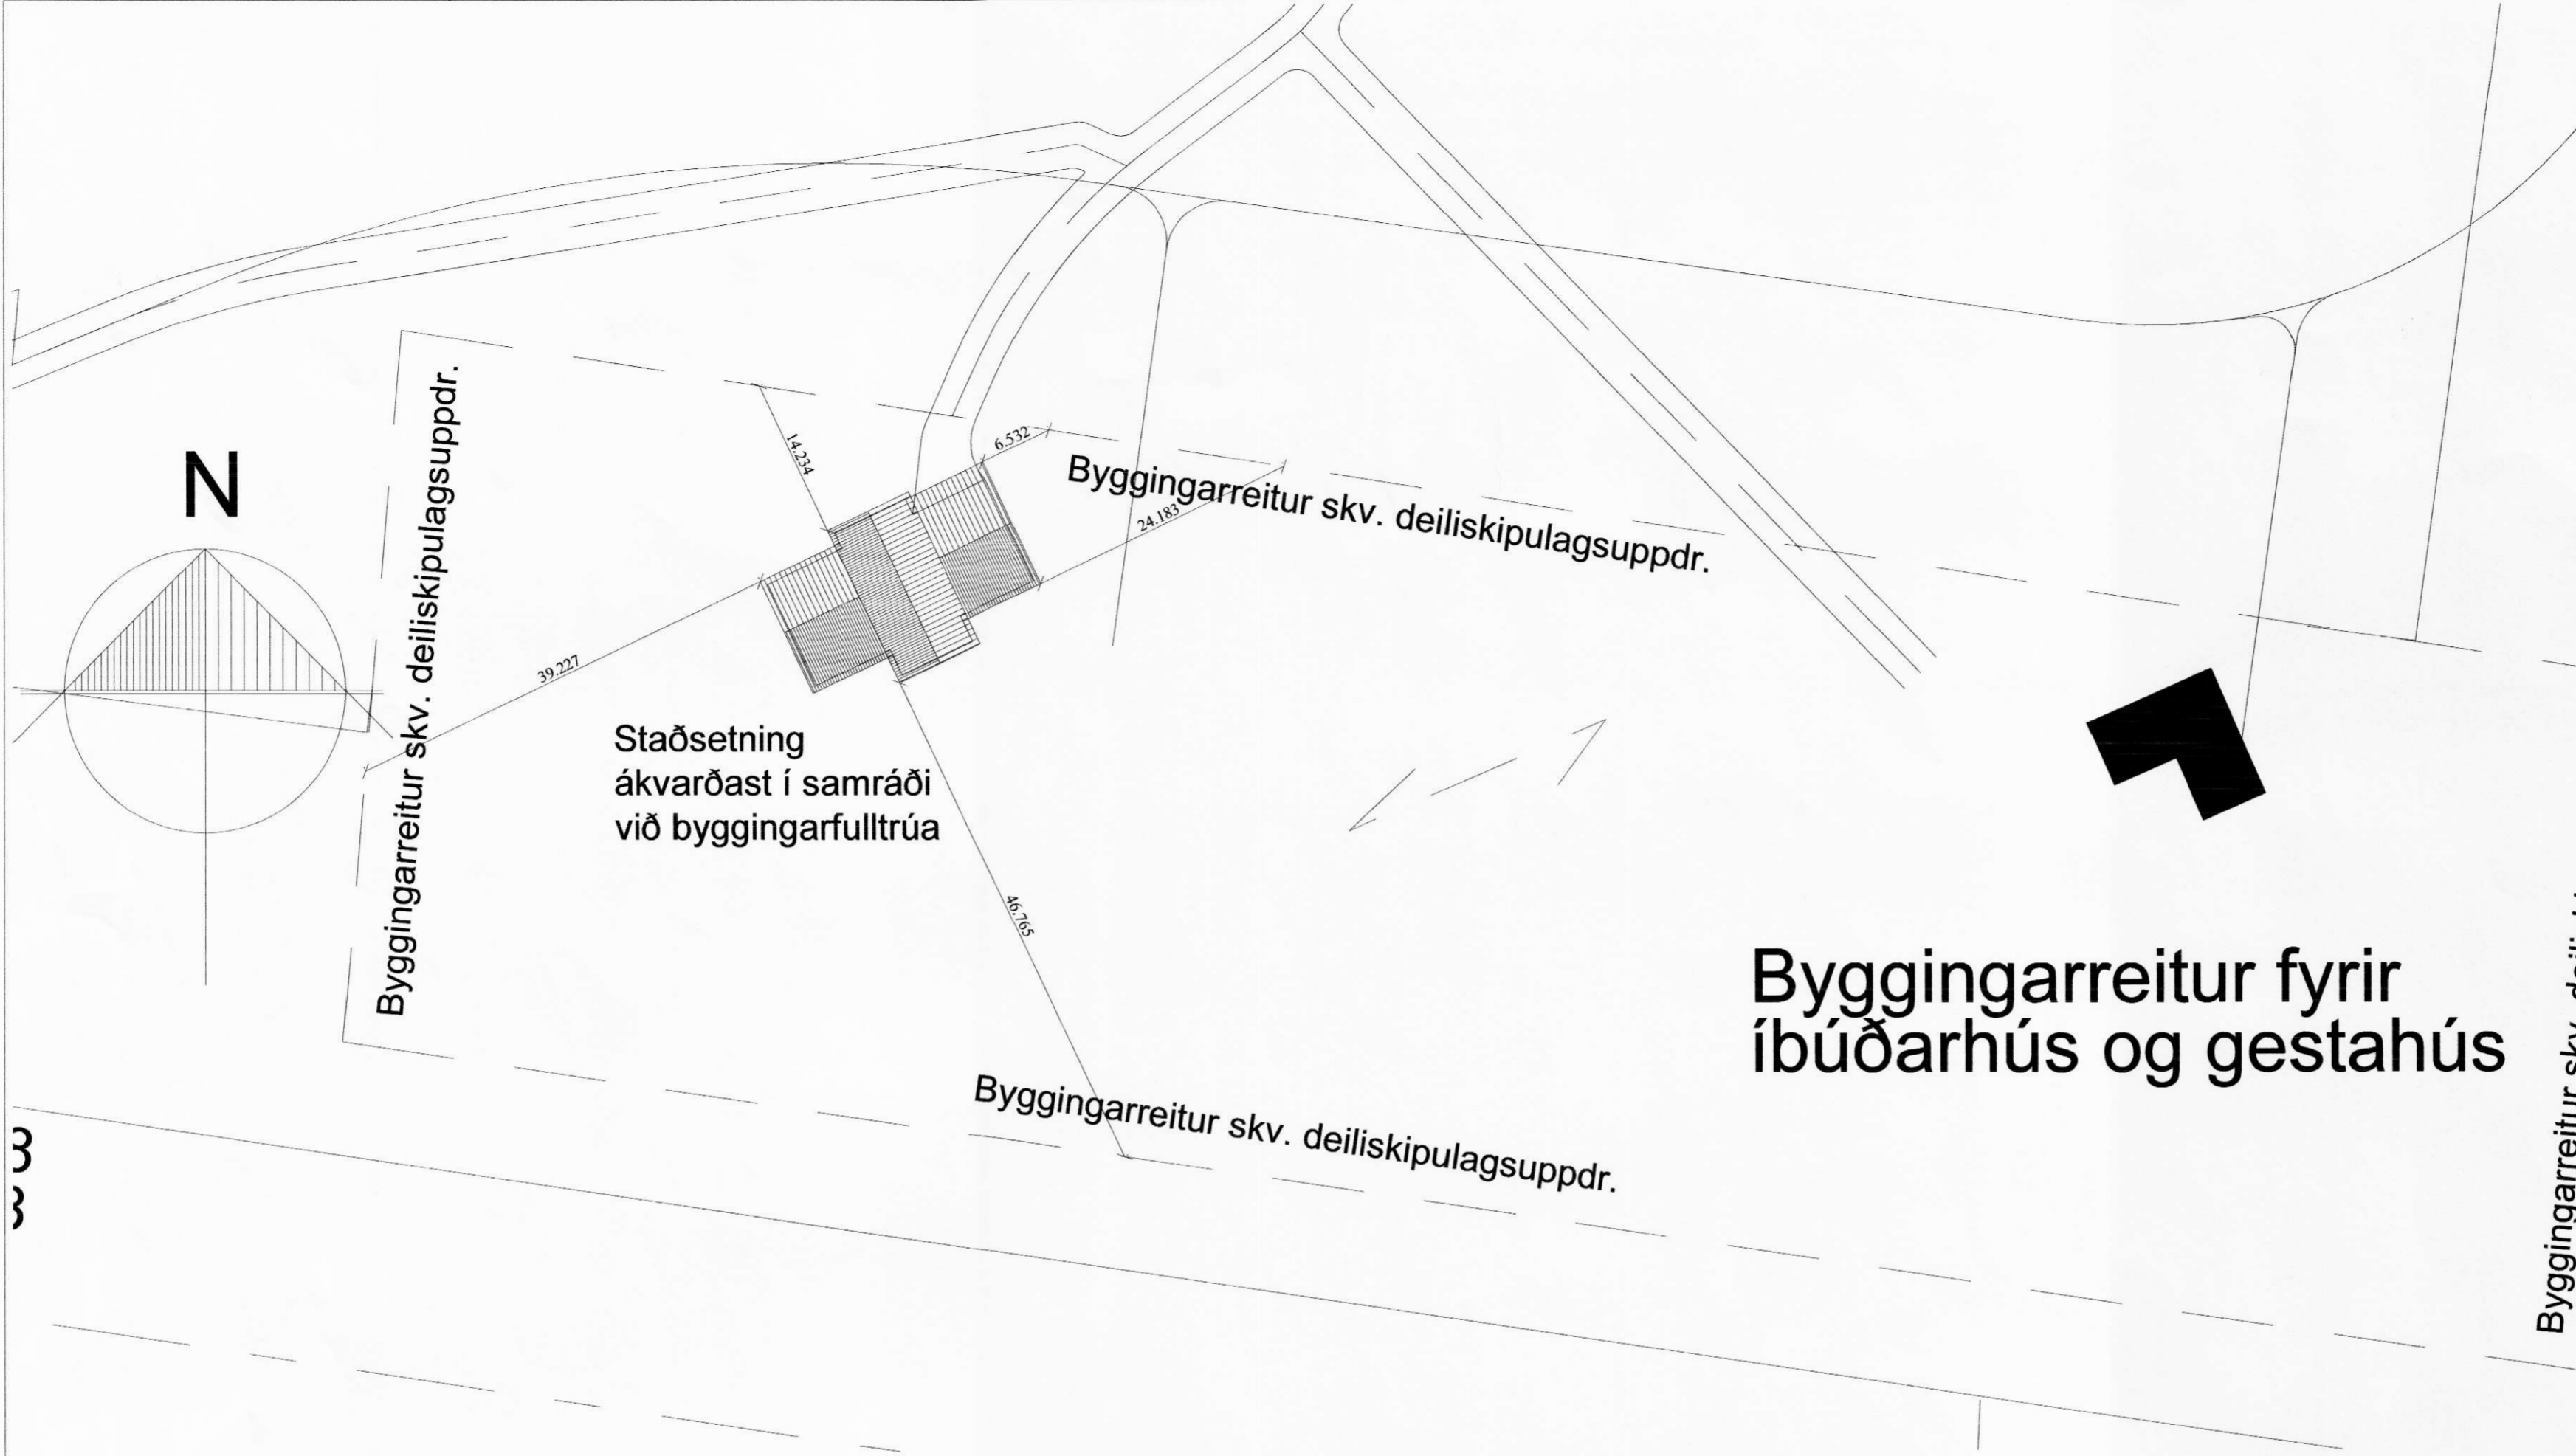

Br: Hverju breytt:		Dags:	Kvittun:
Krókur 2 - Mikligarður Ásahreppi		Teikn nr:	102
Aðalteikningar Afstaða og Snið		Frumstærð:	A2
Dags: 20.08.08	Mas	1:500/1:100	Hann: GbS
Samþ:	020162-3099	V.nr07 139	Teikn: BL
<p>TGS TEIKNISTOFA GUÐJÓNS P. SIGFÚSSONAR</p> <p>AUSTURVEGI 42, 2.HÆÐ, 800 SELFOSS S: 482 2805, F: 482 3818 NETFANG: TGS@TGS.IS</p>			