
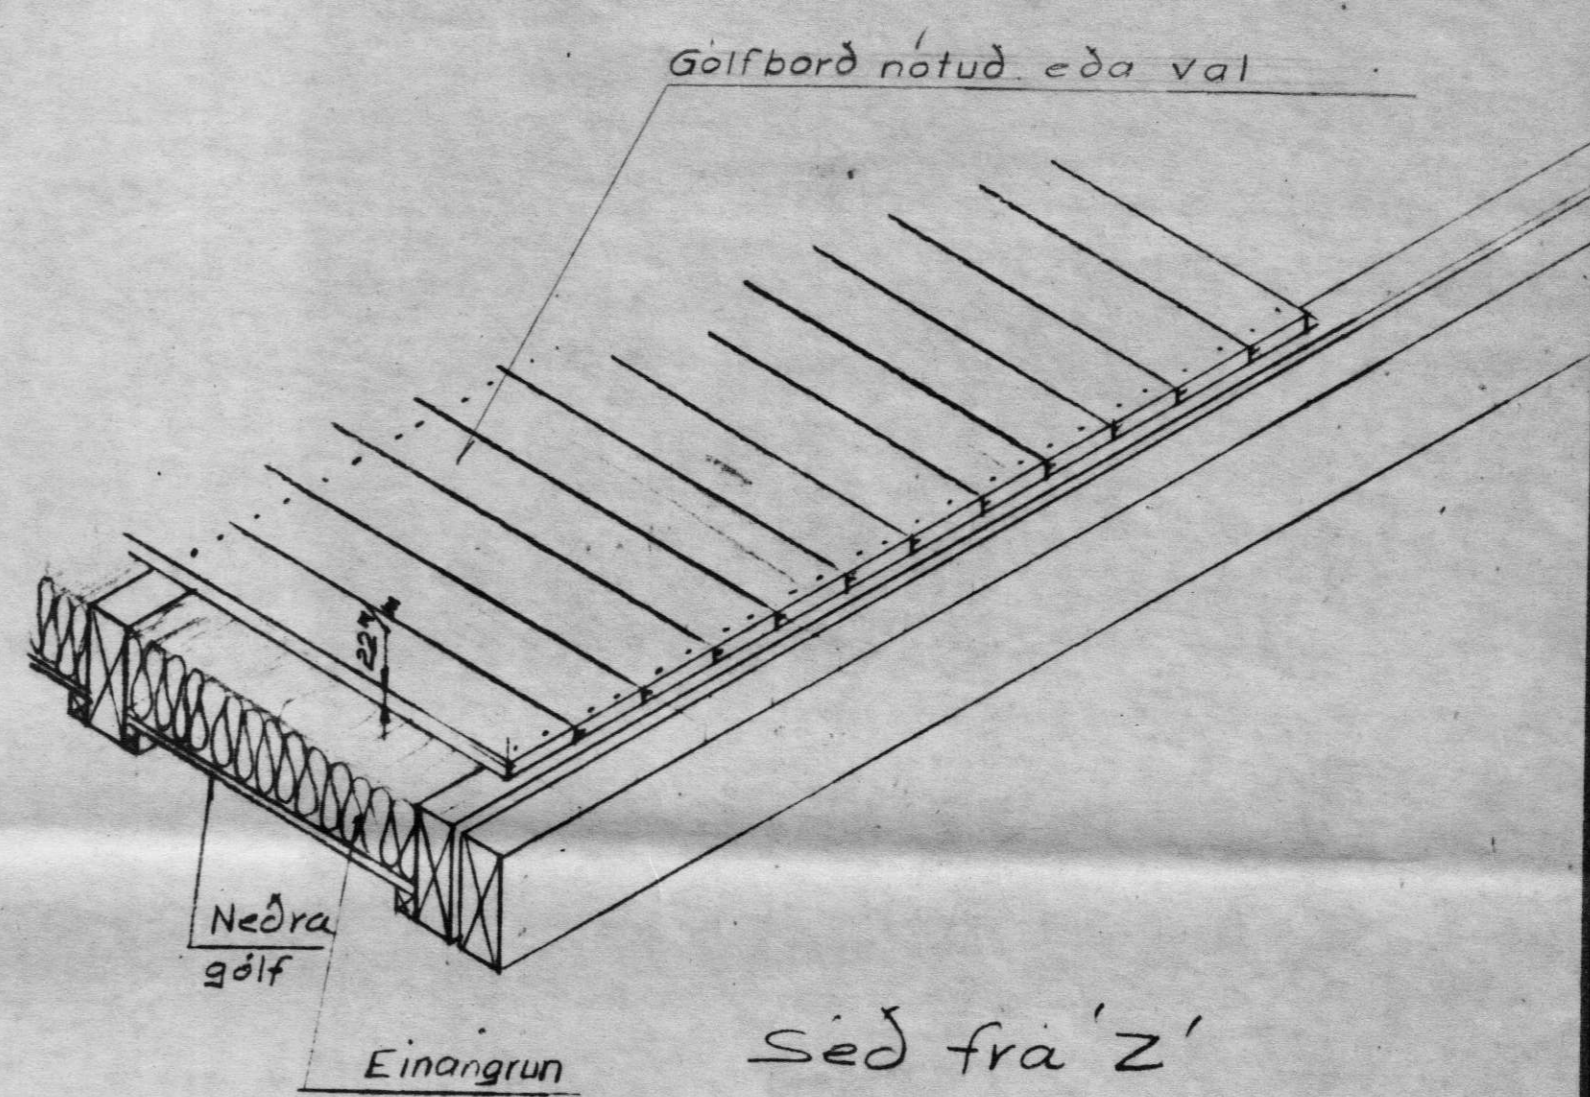


S

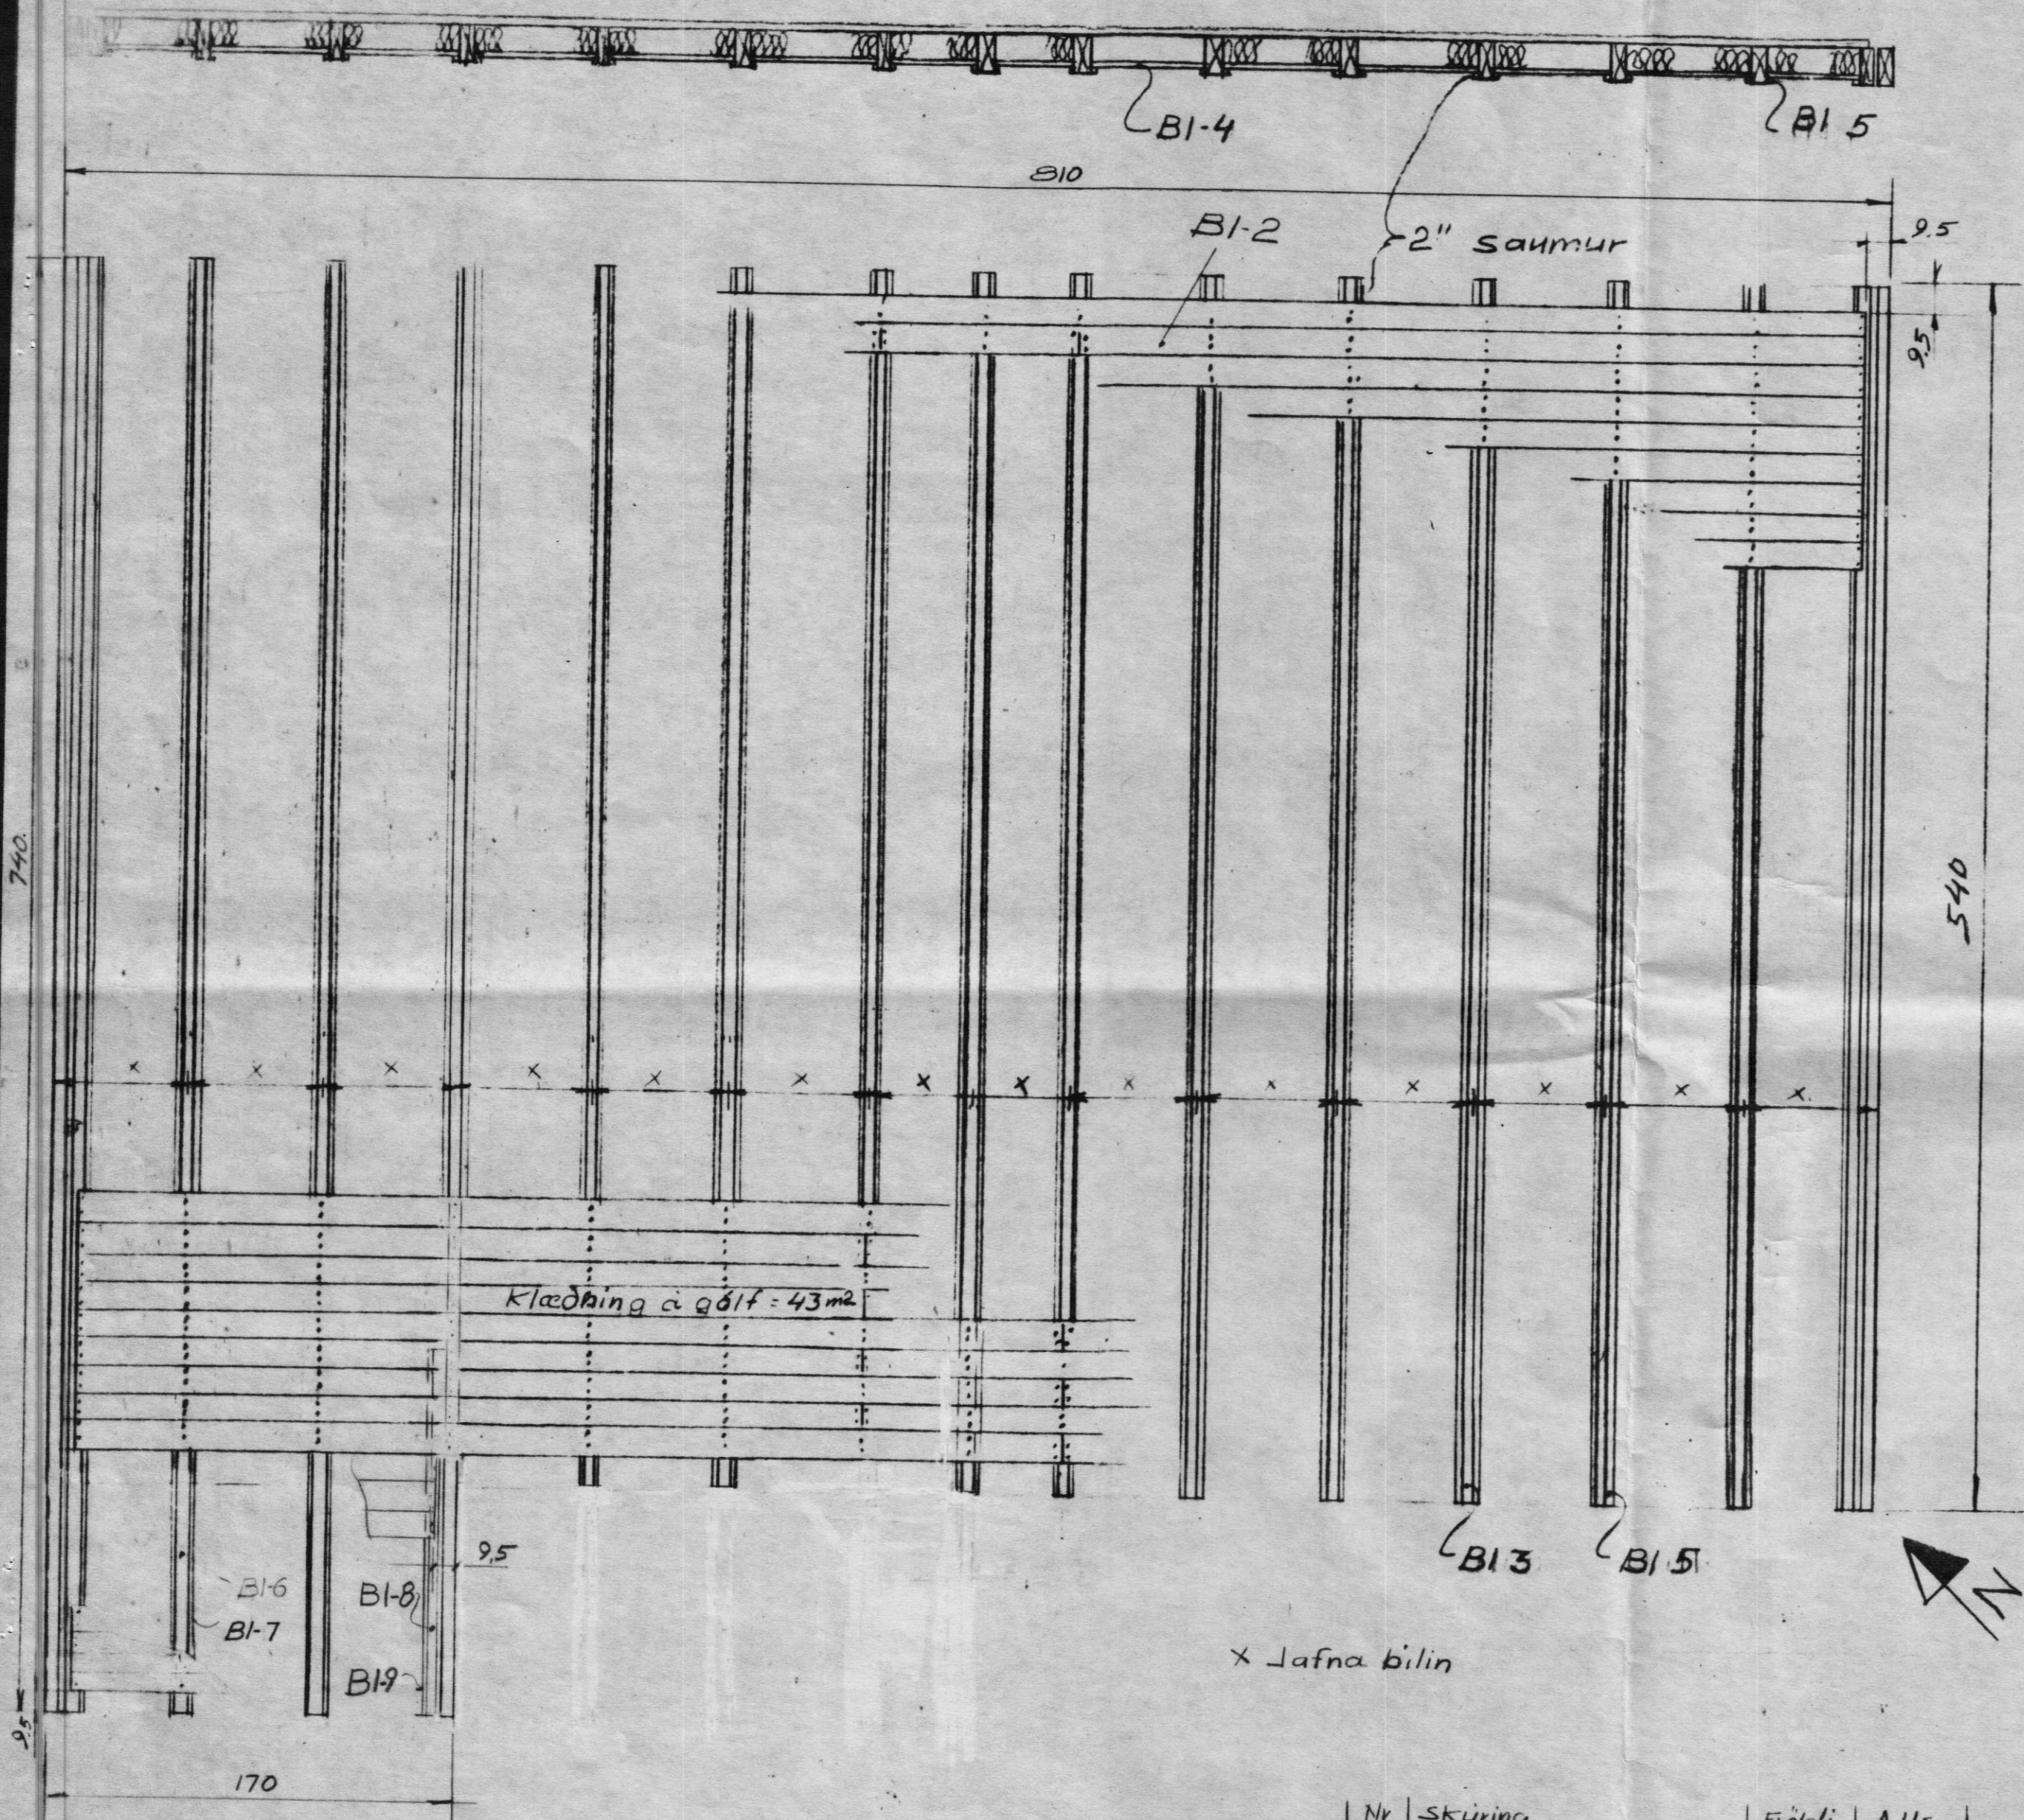

Nr	Skýring	Eðldi	Alls
B1-9	Listi 25x25x320	1	3.2M
B1-8	Þverb. 45x145x320	1	3.2M
B1-2	Klæðning 22 m/m		50 m ²
B1-3	Þverbönd 45x145x54	12	65.0M
B1-4	Undingólf olíus.mas.		50.0M
B1-5	Listi 25x25x540	21	114.0M
	Einangrun		50 m ²
B1-6	Þverb 45x145x740	4	30.0M
B1-7	Listar 25x25x740	5	37.0M

Hús í landi Króks, Ásahreppi, Rangárvallasýsla, Lónsholt nr. H8			D. 01.11.95
GÓLF			
MKV 1:25	HÚS 47.5 m² 8.1 x 5.4 = 43.75 m ² + 3.4 m ² geymsla		TeikniVangur
			Nr. 5-4